


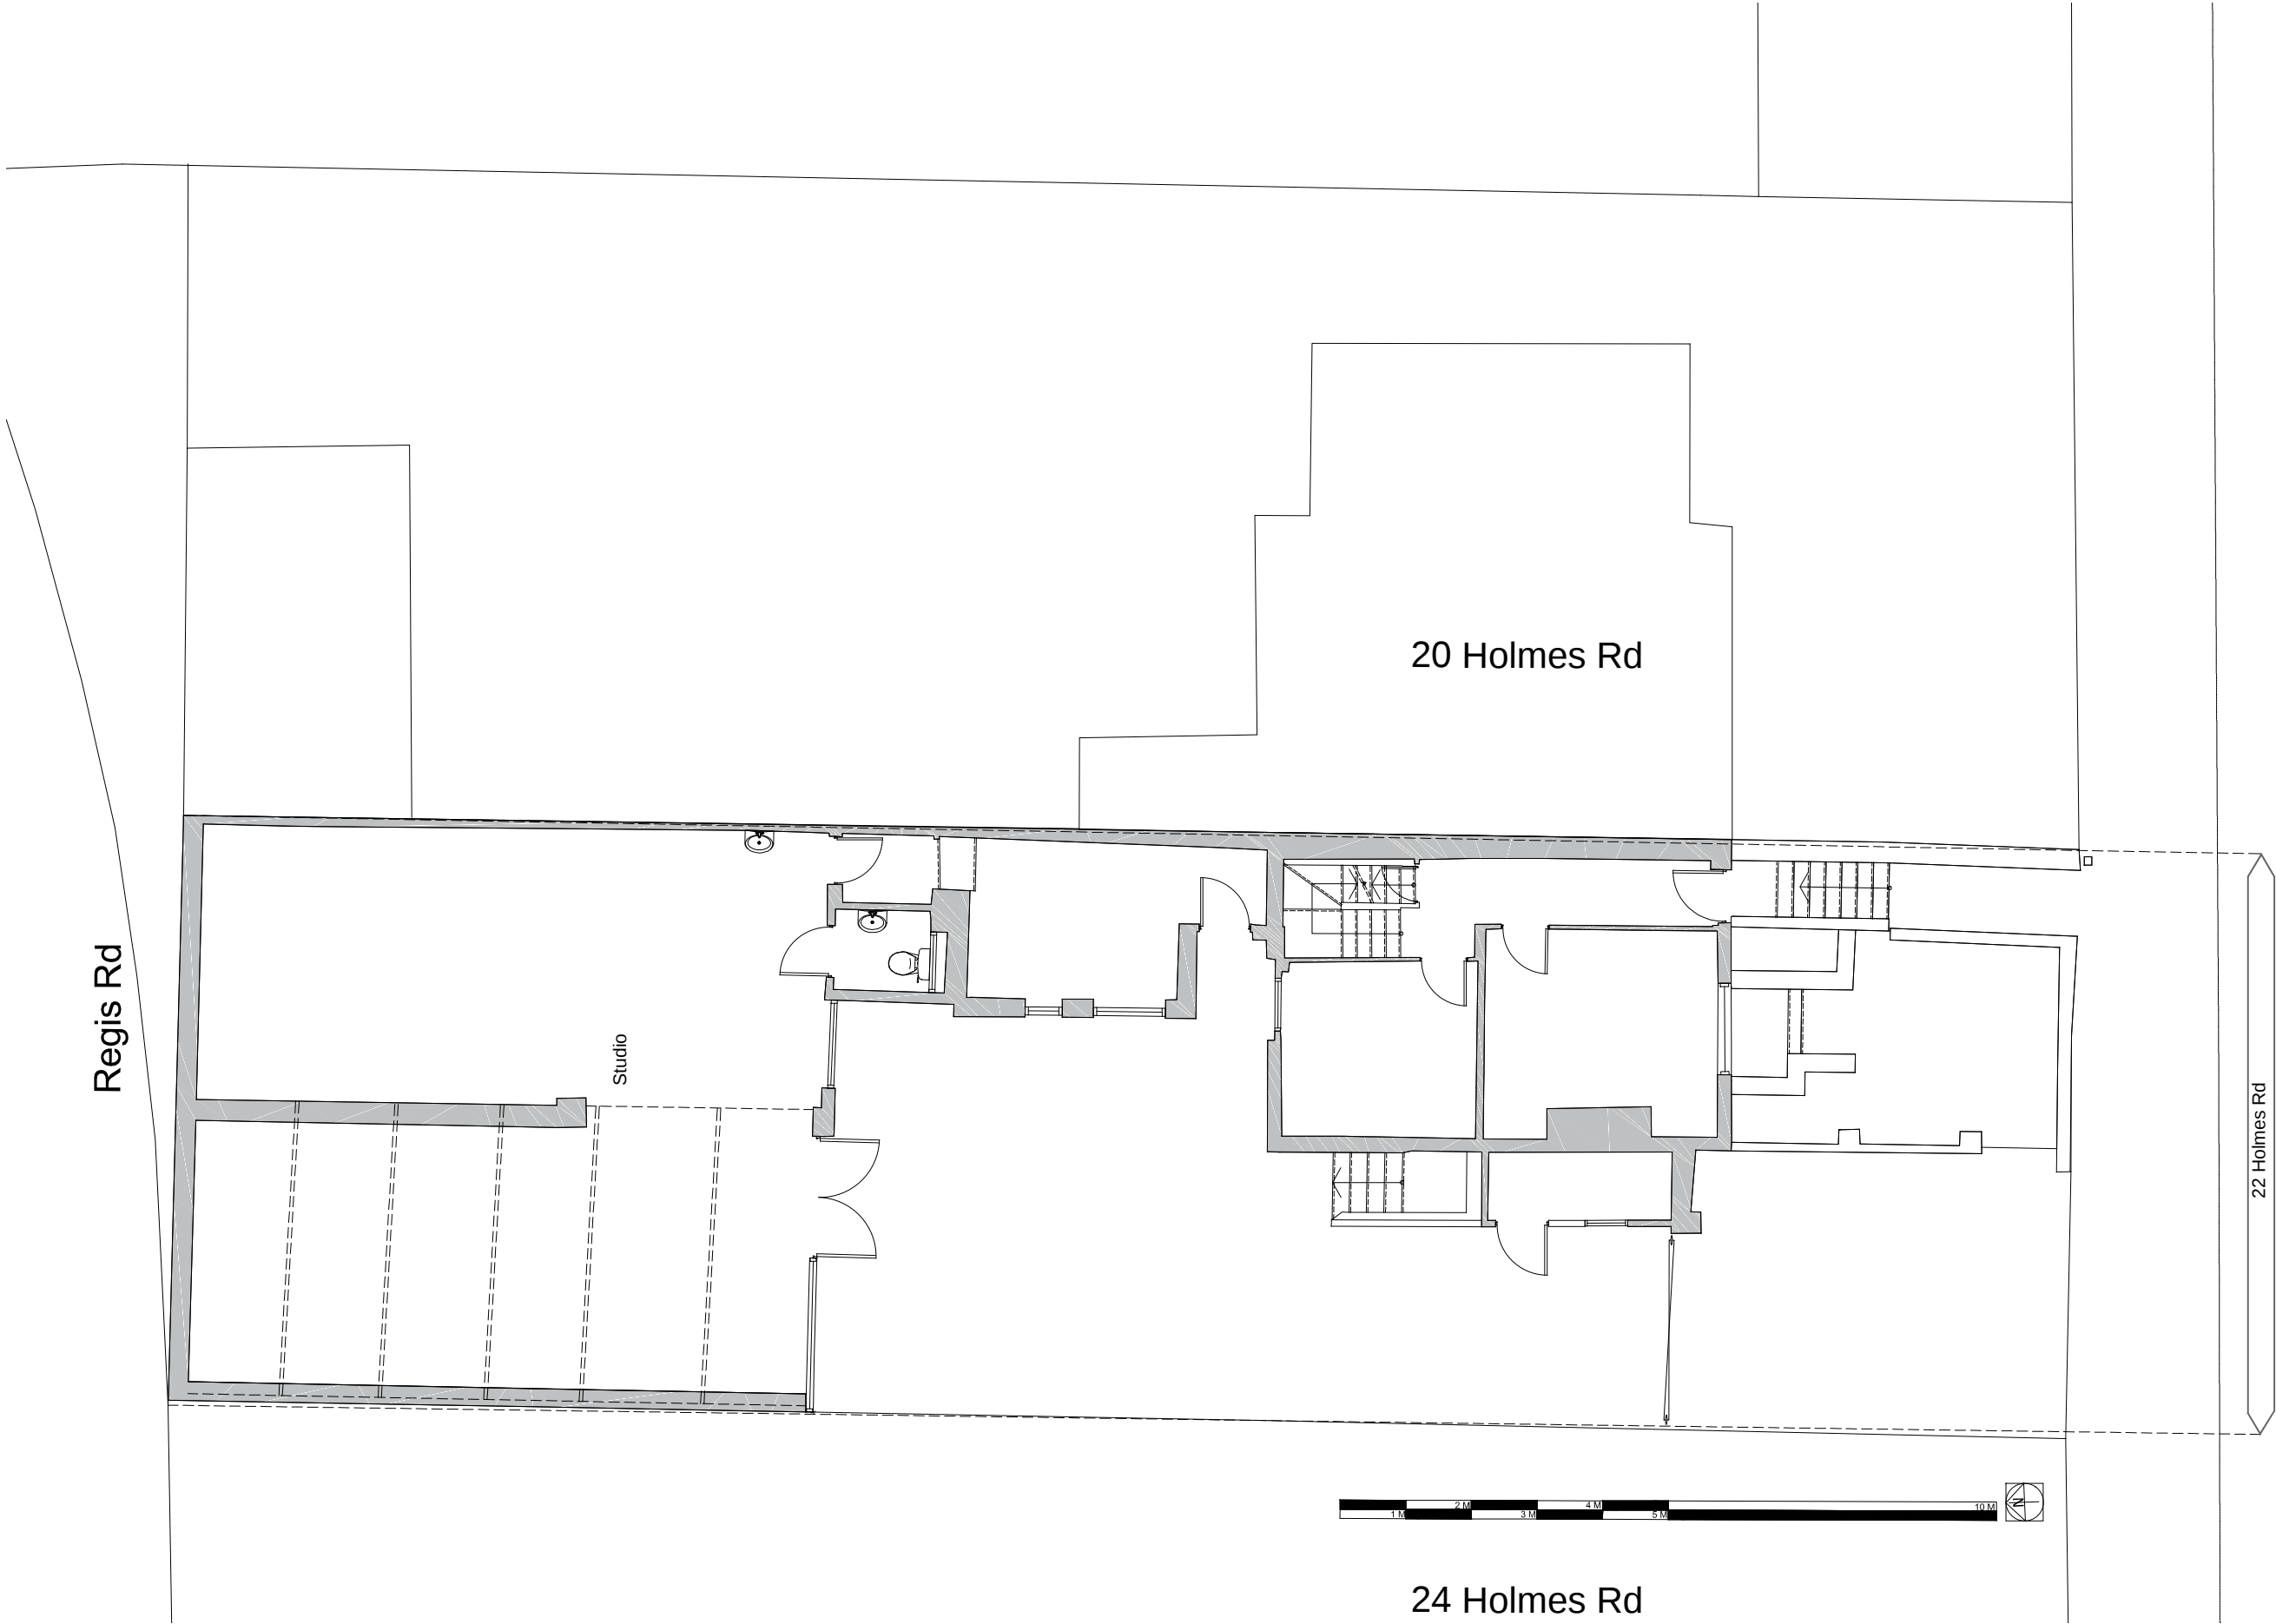

A		02.08.16	information issue		BC	CS
rev.		date	description		drn	aud
drawing status						
FOR INFORMATION						
2 providence yard london E2 7RJ		020 7033 7855 www.csa.london		 CLIVE SALL ARCHITECTURE		
project 22 Holmes road			drawn	audited	scale	date
			BC	CS	1:100 @ A3	AUG 16
dwg title Ground floor plan Existing			job no.	310	drg.no.	010
					rev	I