


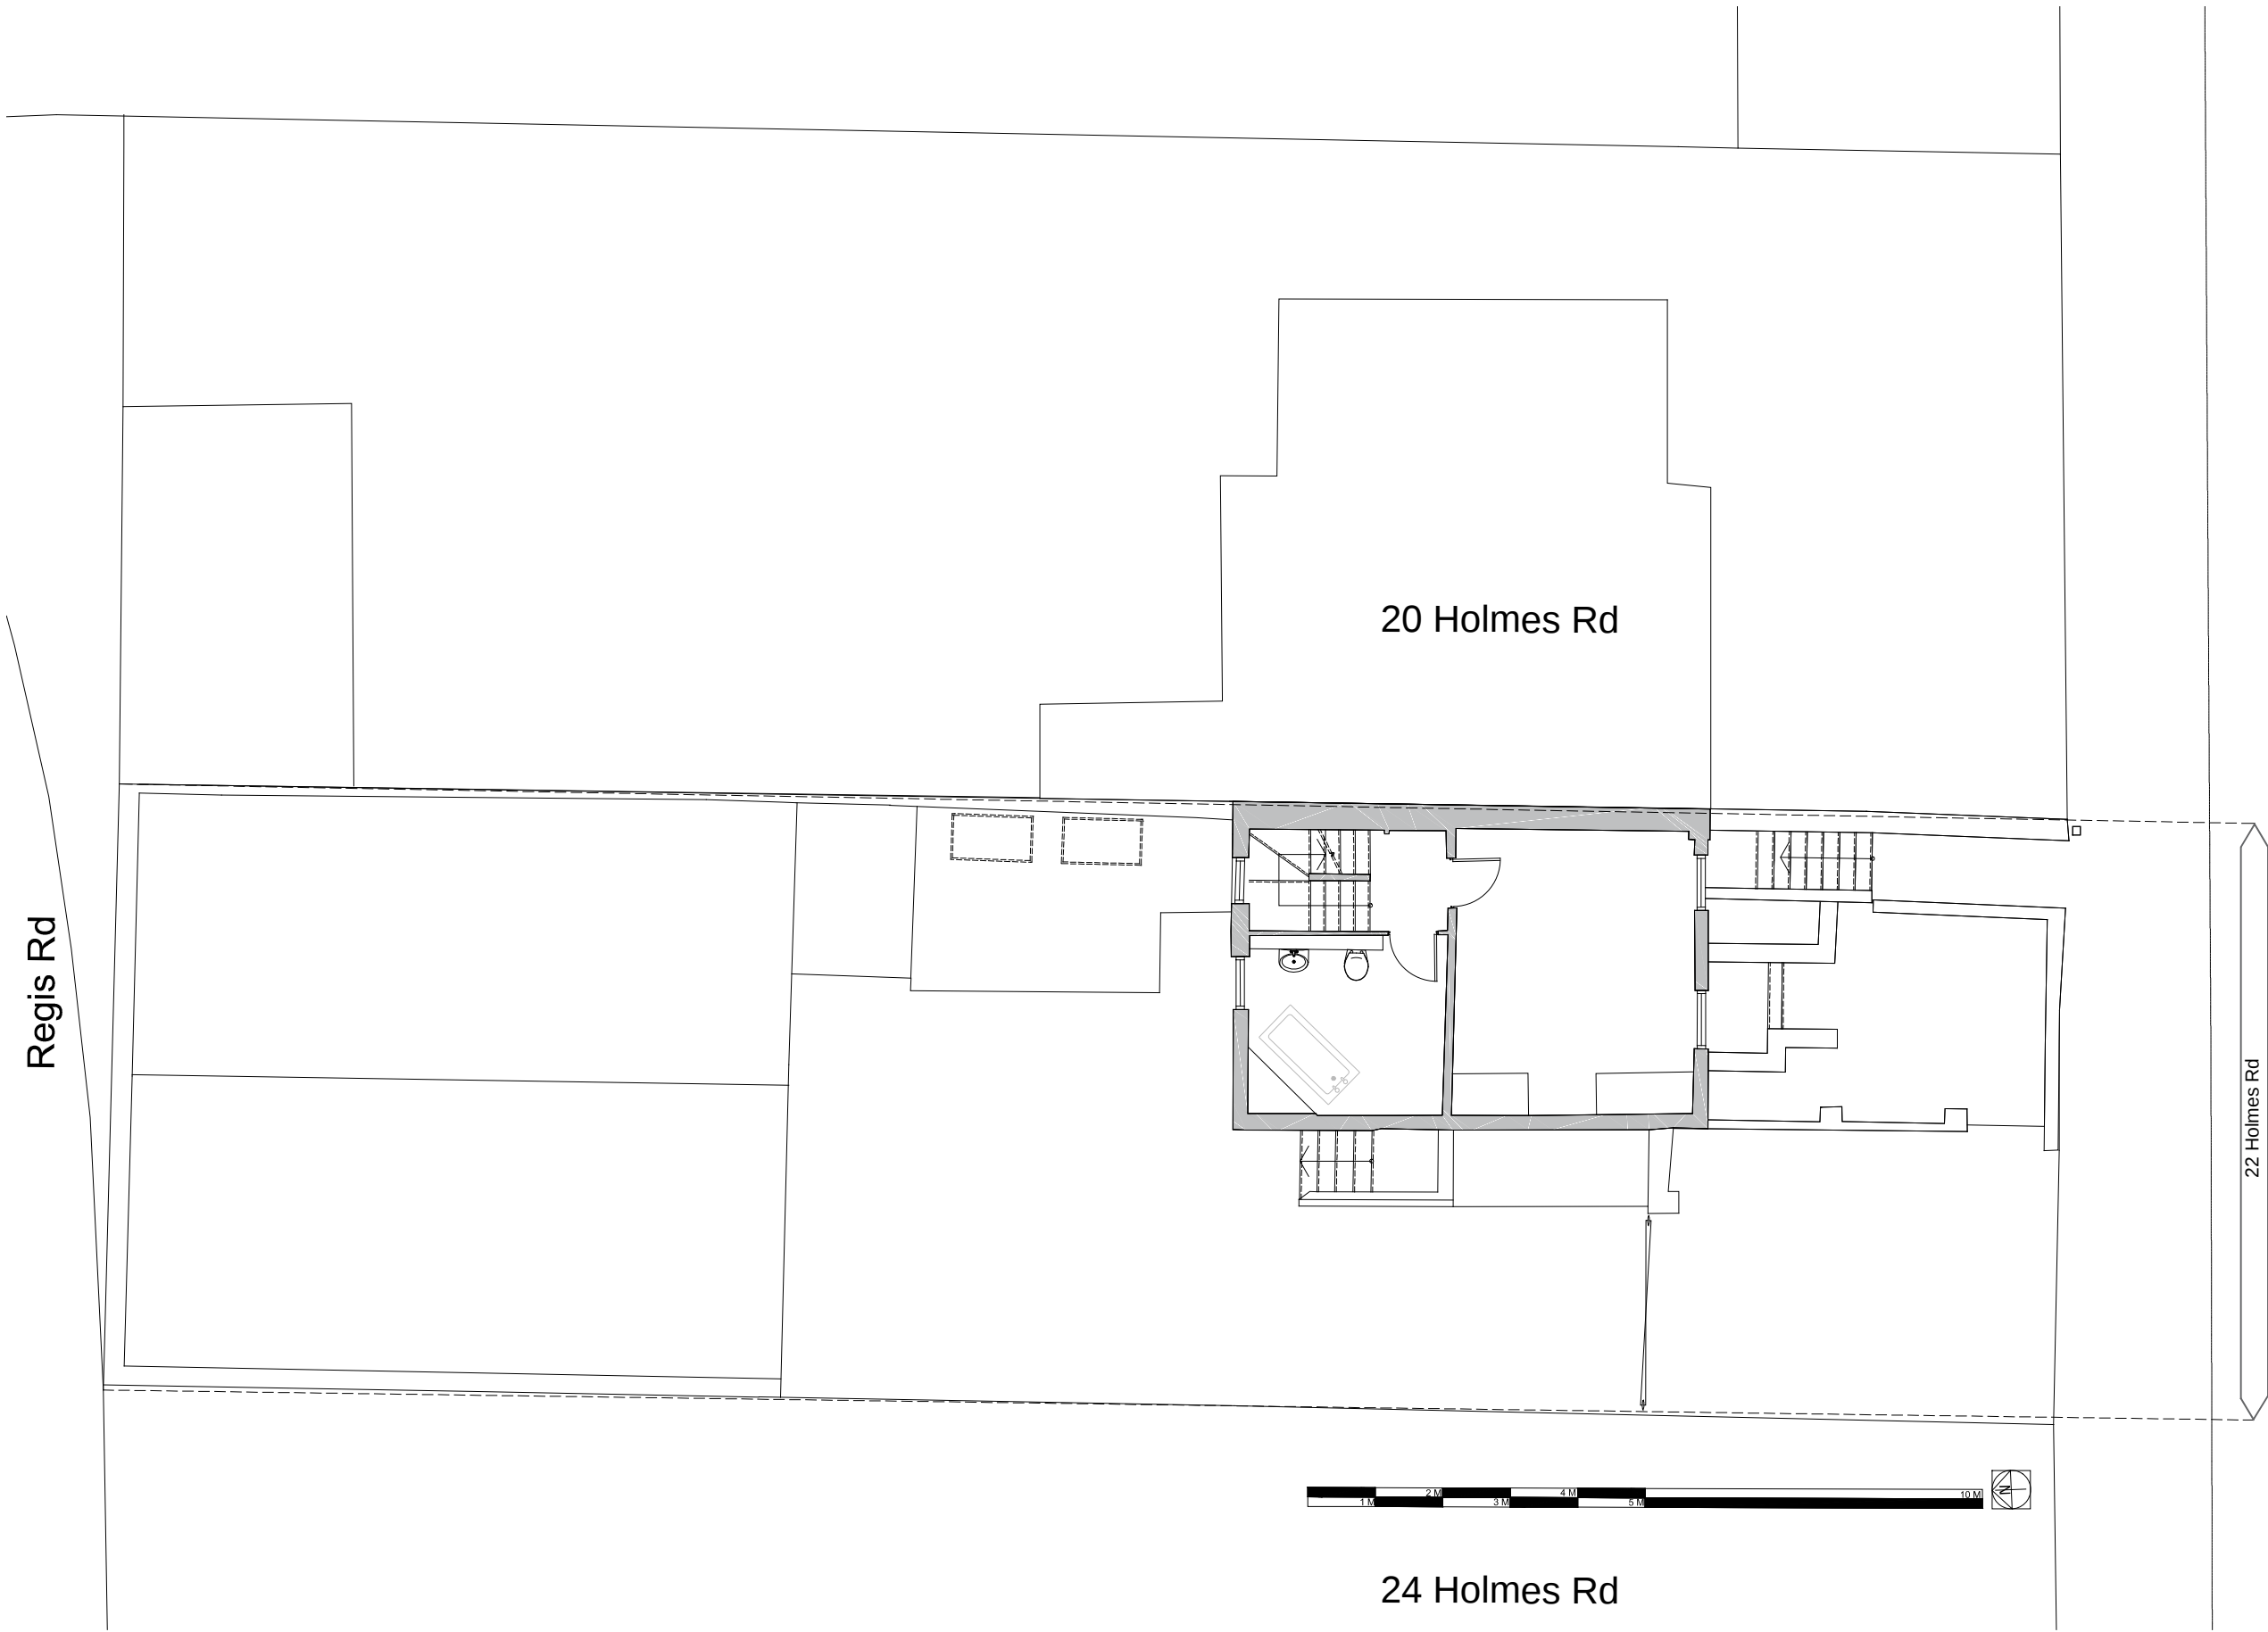

A		02.08.16	information issue		BC		CS	
rev.		date	description			dm		aud
drawing status								
FOR INFORMATION								
2 providence yard london E2 7RJ			020 7033 7855 www.csa.london			 CLIVE SALL ARCHITECTURE		
project 22 Holmes road			drawn	audited	scale		date	
			BC	CS	1:100 @ A3		AUG 16	
dwg title First floor plan Existing			job no.	310		drg. no.		011
			rev.	I				