


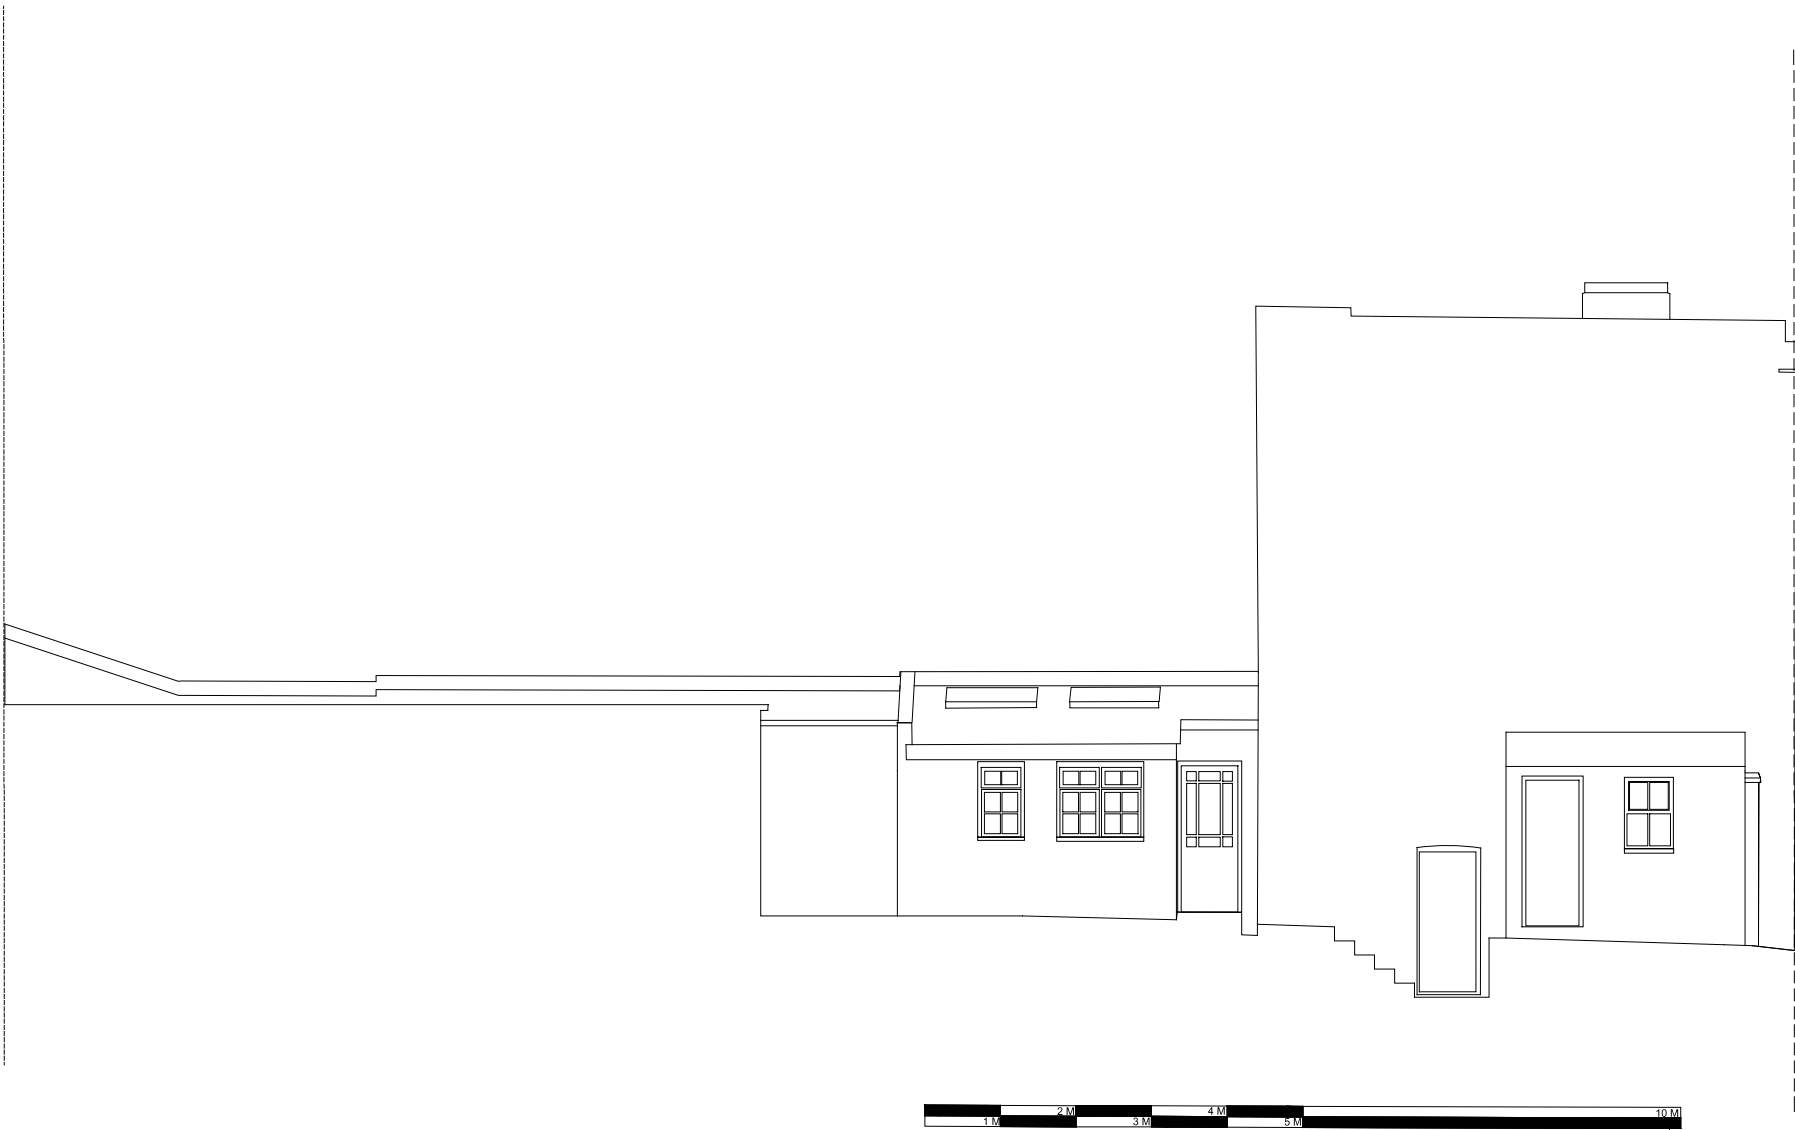

INNER WEST ELEVATION

A		02.08.16		information issue		BC		CS			
rev.		date		description				drn		aud	
drawing status											
FOR INFORMATION											
2 providence yard london E2 7RJ 020 70337855 www.csa.london  CLIVE SALL ARCHITECTURE											
project 22 Holmes road				drawn BC		audited CS		scale 1:100 @ A3		date AUG 16	
dwg title West Elevation				job no. 310		dwg no. 024		rev I			