


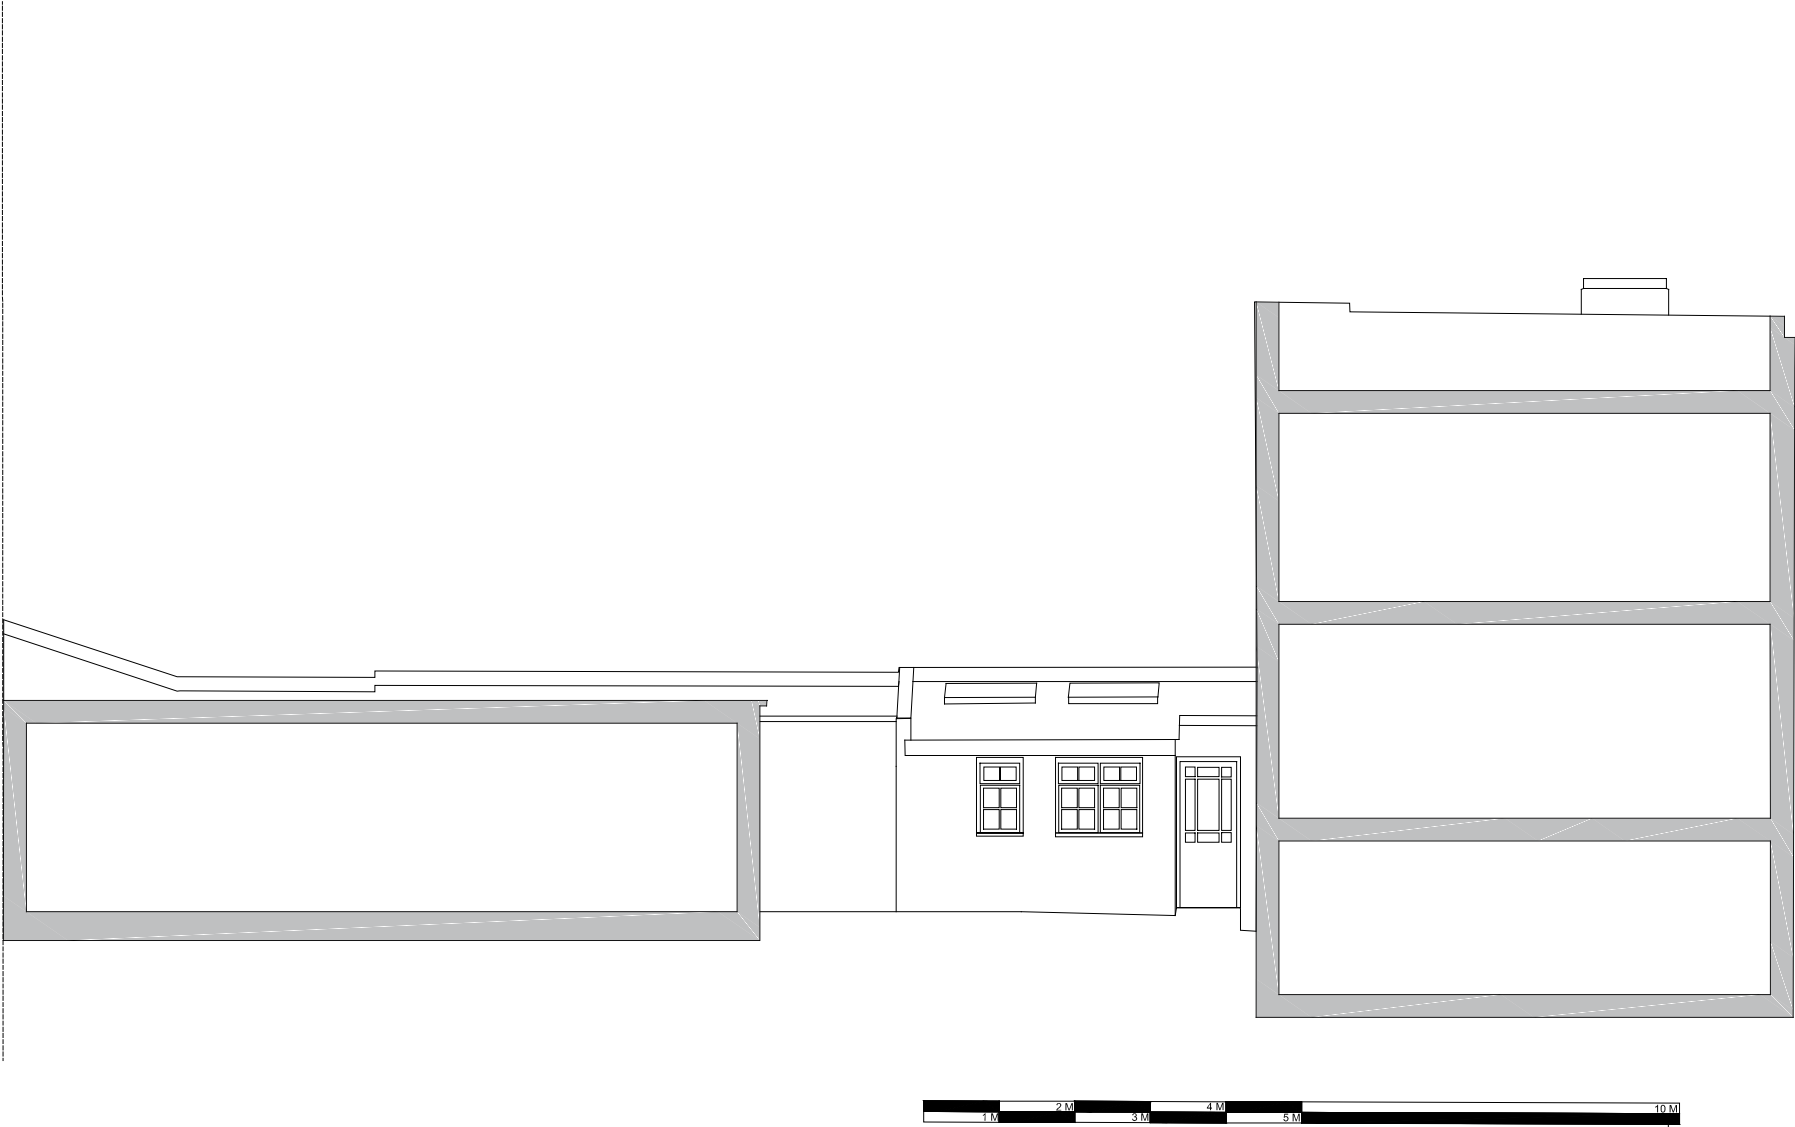

A		02.08.16		information issue		BC		CS	
rev.		date		description		drn		aud	
drawing status									
FOR INFORMATION									
2 providence yard london E2 7RJ			020 7033 7855 www.csa.london			 CLIVE SALL ARCHITECTURE			
project		drawn		audited		scale		date	
22 Holmes road		BC		CS		1:100 @ A3		AUG 16	
dwg title		job no.		dwg.no.		rev			
Inner East Elevation		310		026		I			