



PROPOSED WEST ELEVATION

 

Scale 1:100@A3

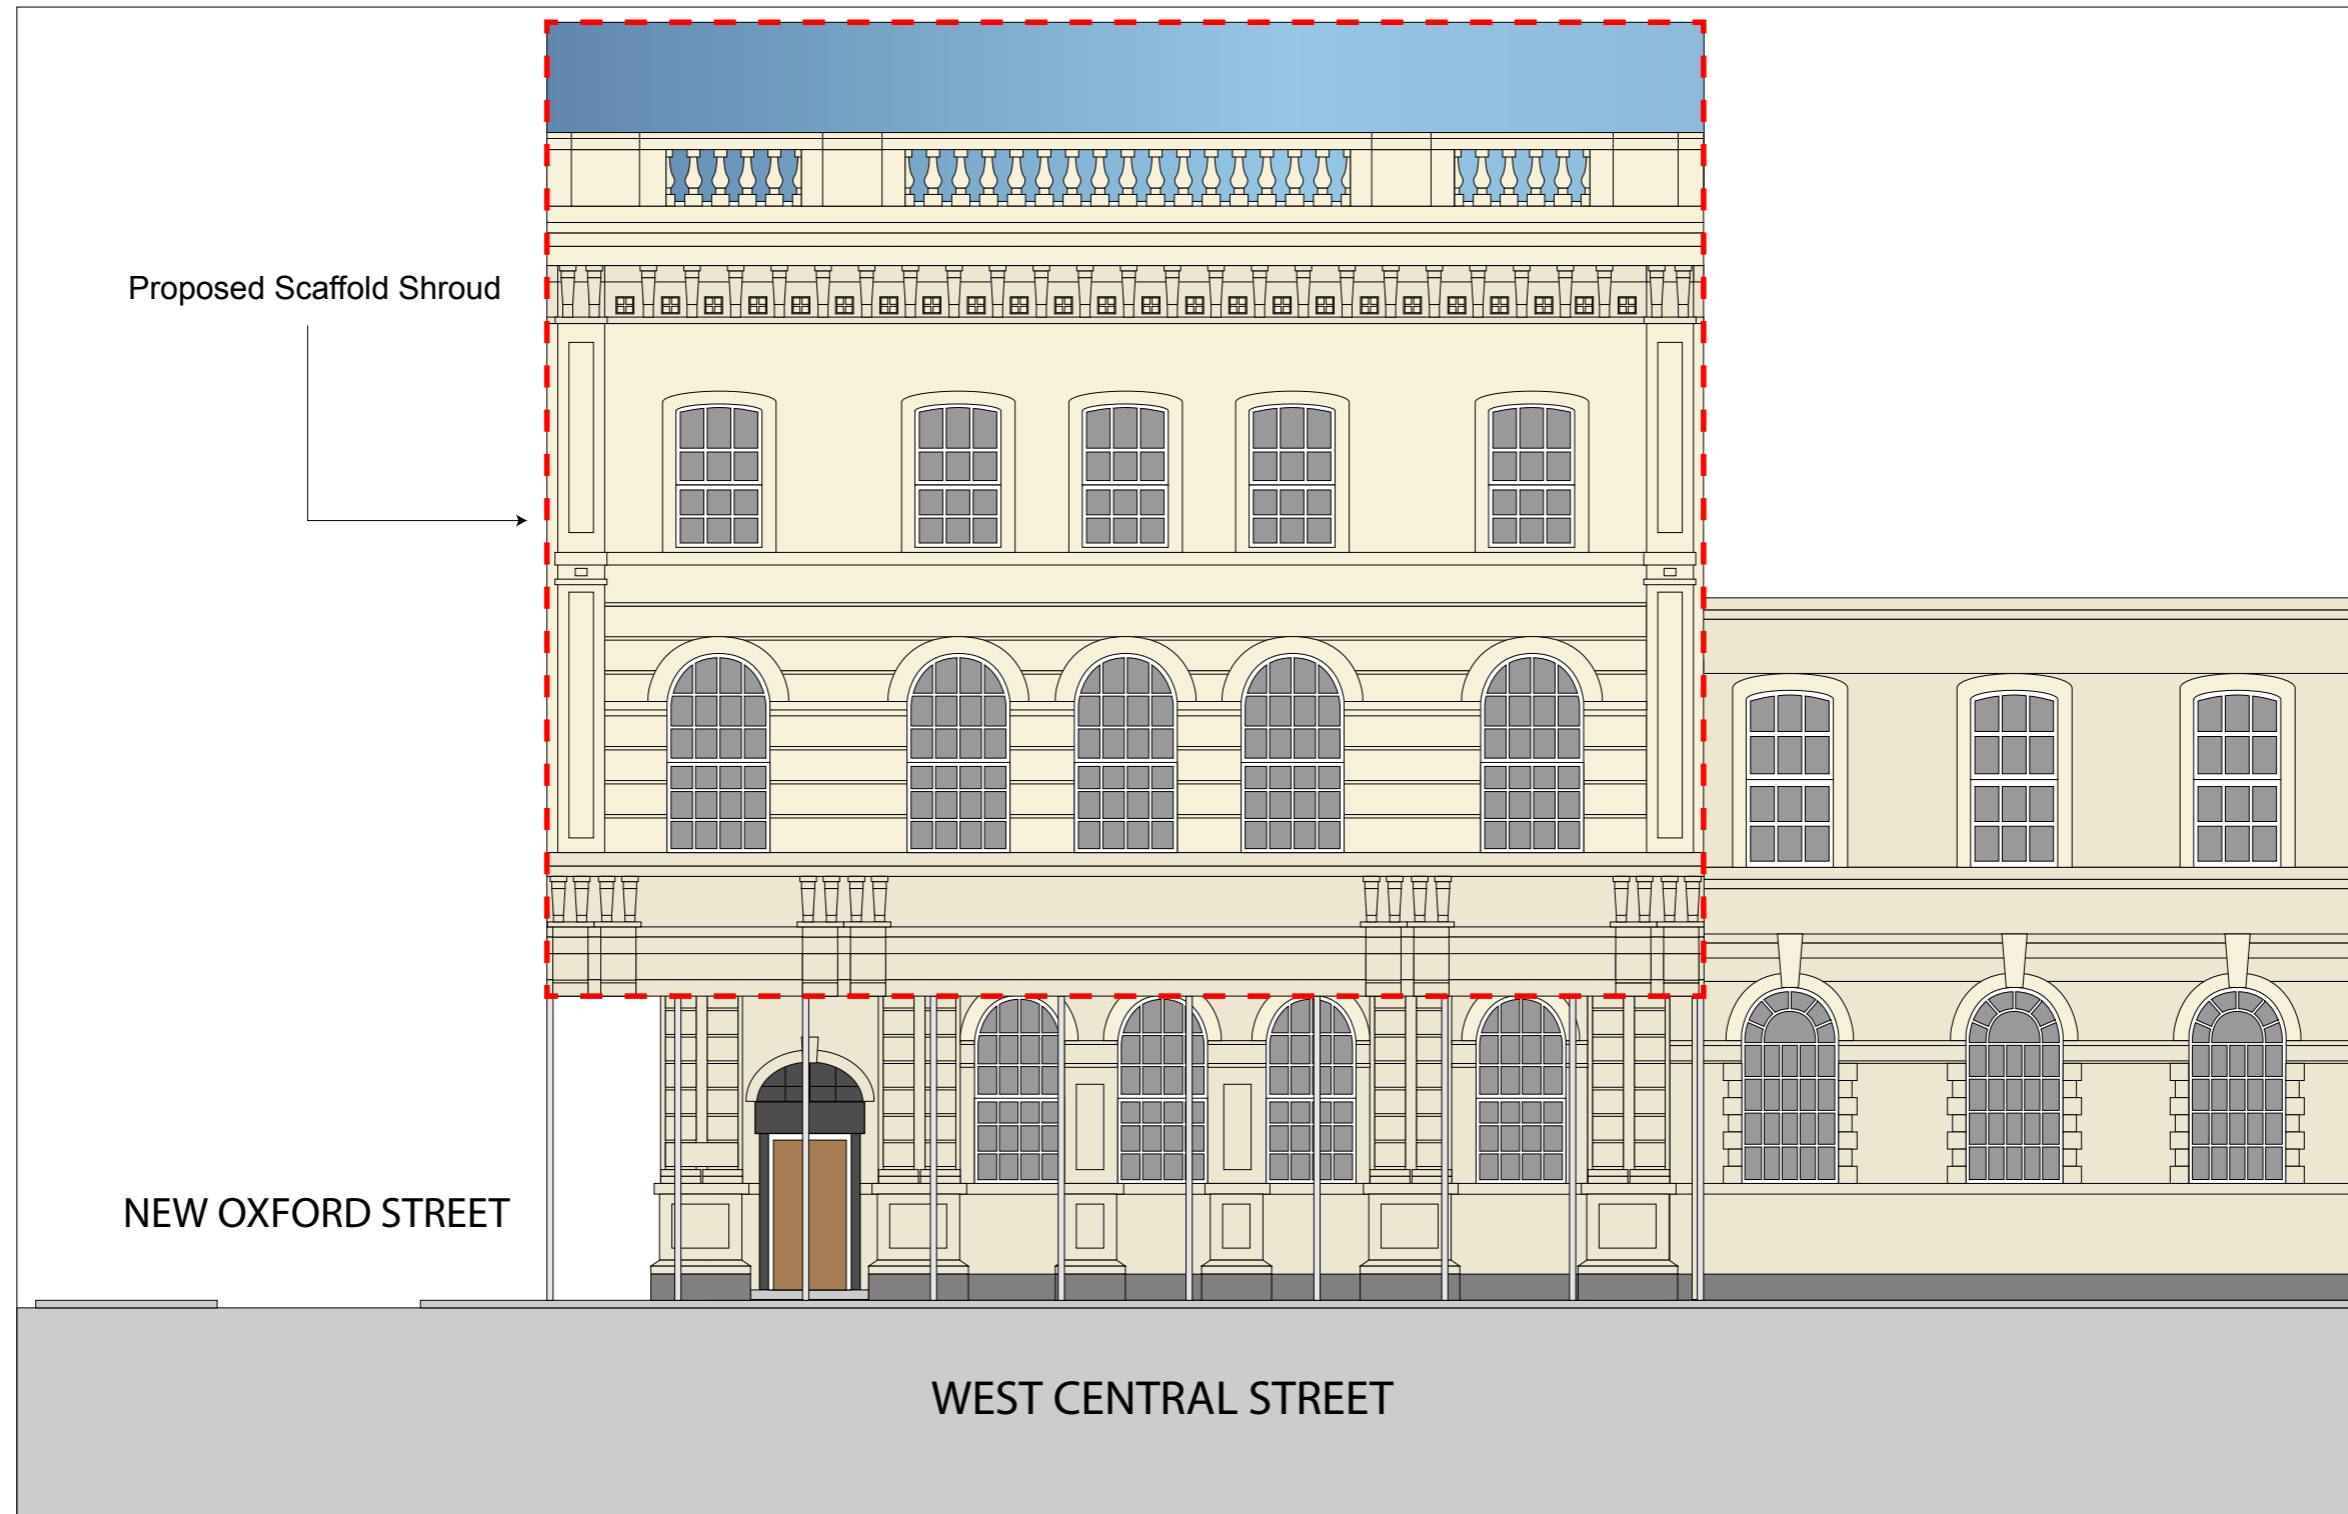

| | |
|---|---|
| JOB No/ Desc.: 45 New Oxford Street, London, WC1A 1BH | |
| Drawing Desc.: Proposed West Elevation | Date : 14 October 2015 |
| | Scale: 1/100@A3 |
| | Drawing No.: PY2425-006 rev C |