




1 ELEVATION TO BELSIZE ROAD
1:100 139 BASE DRAWING planning 27.01.14.dwg

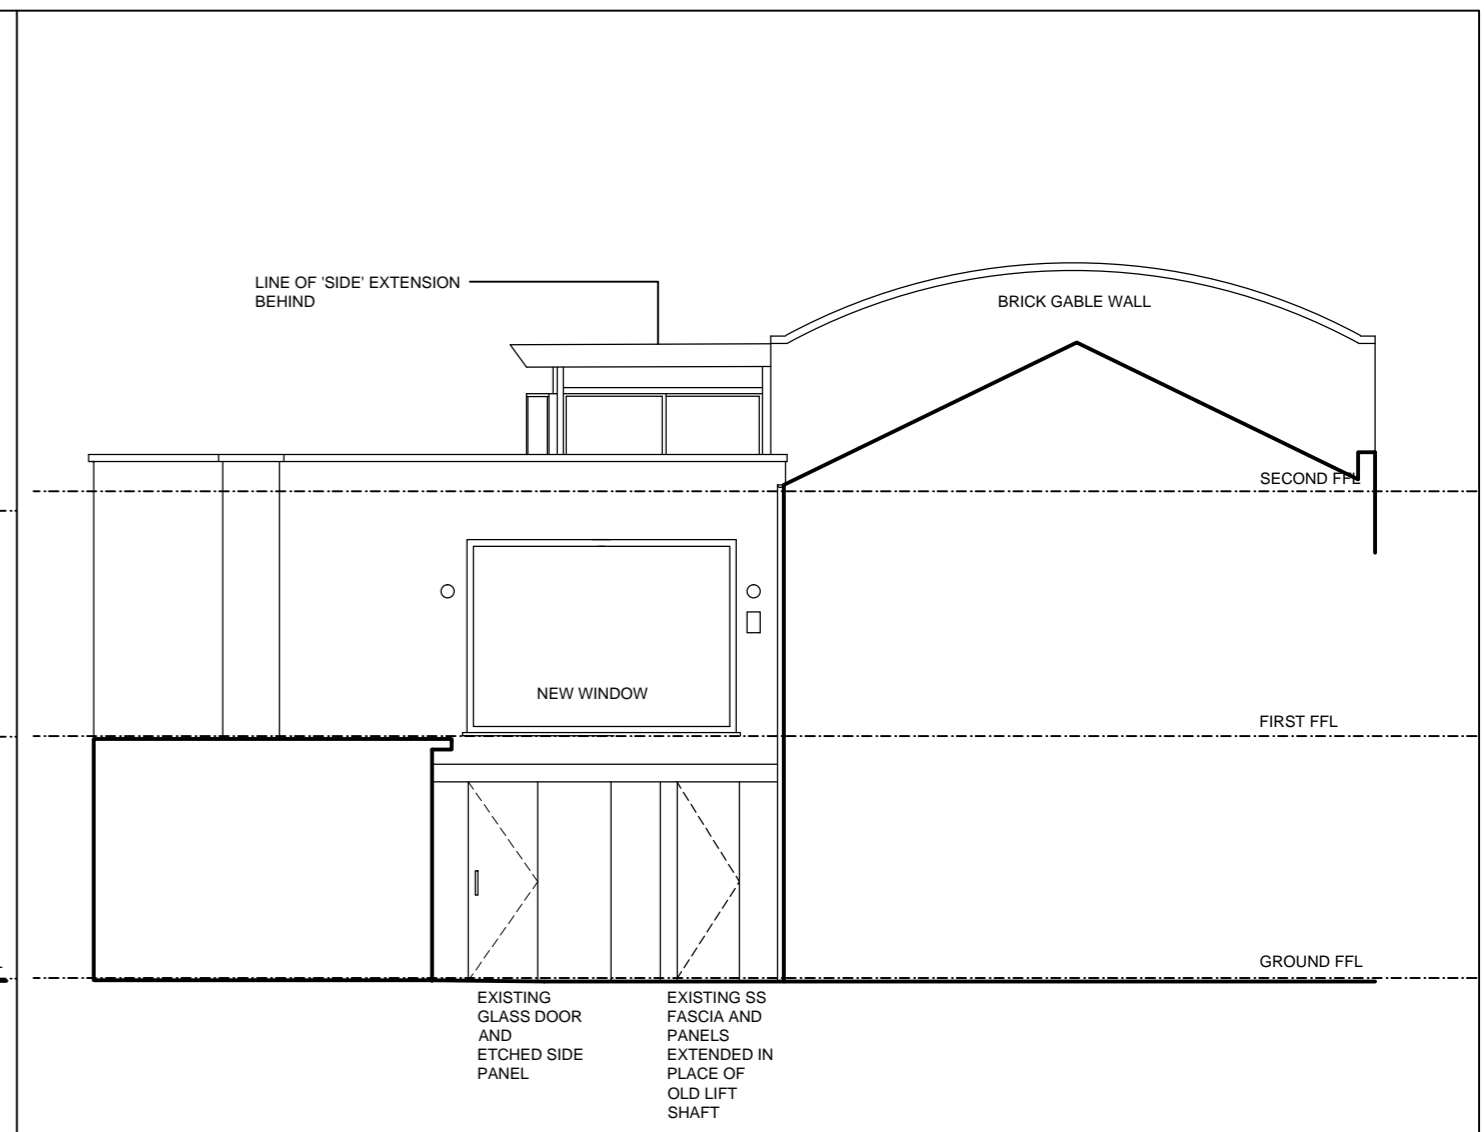

3 ELEVATION TO COLERIDGE GARDENS
1:100 139 BASE DRAWING planning 27.01.14.dwg

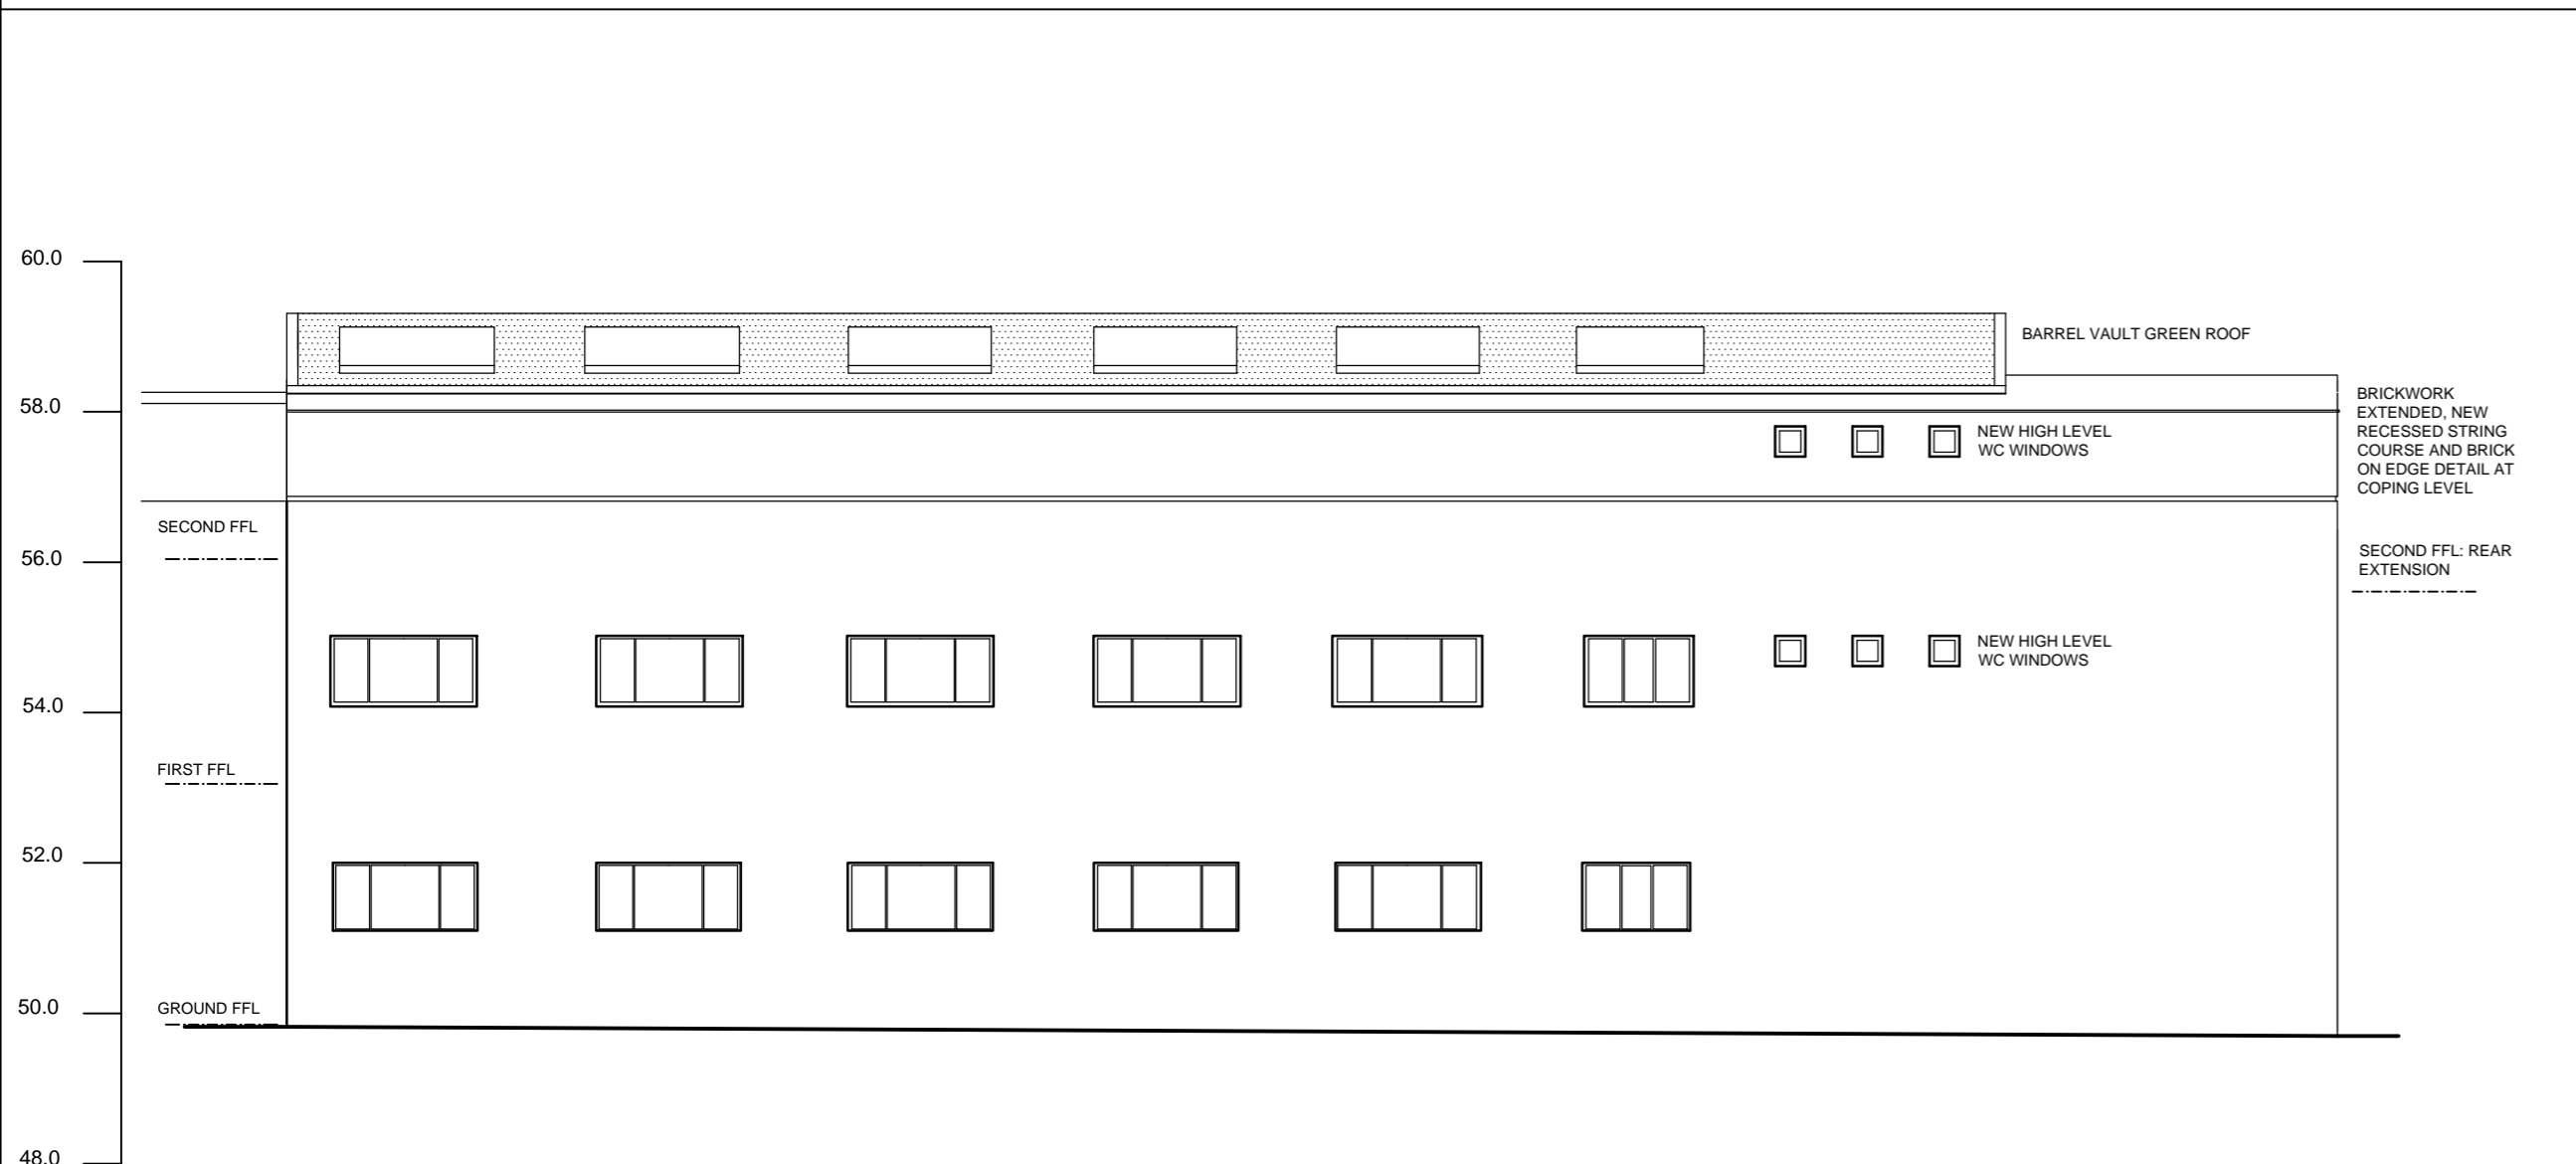

2 ELEVATION TO GOLDHURST TERRACE
1:100 139 BASE DRAWING planning 27.01.14.dwg

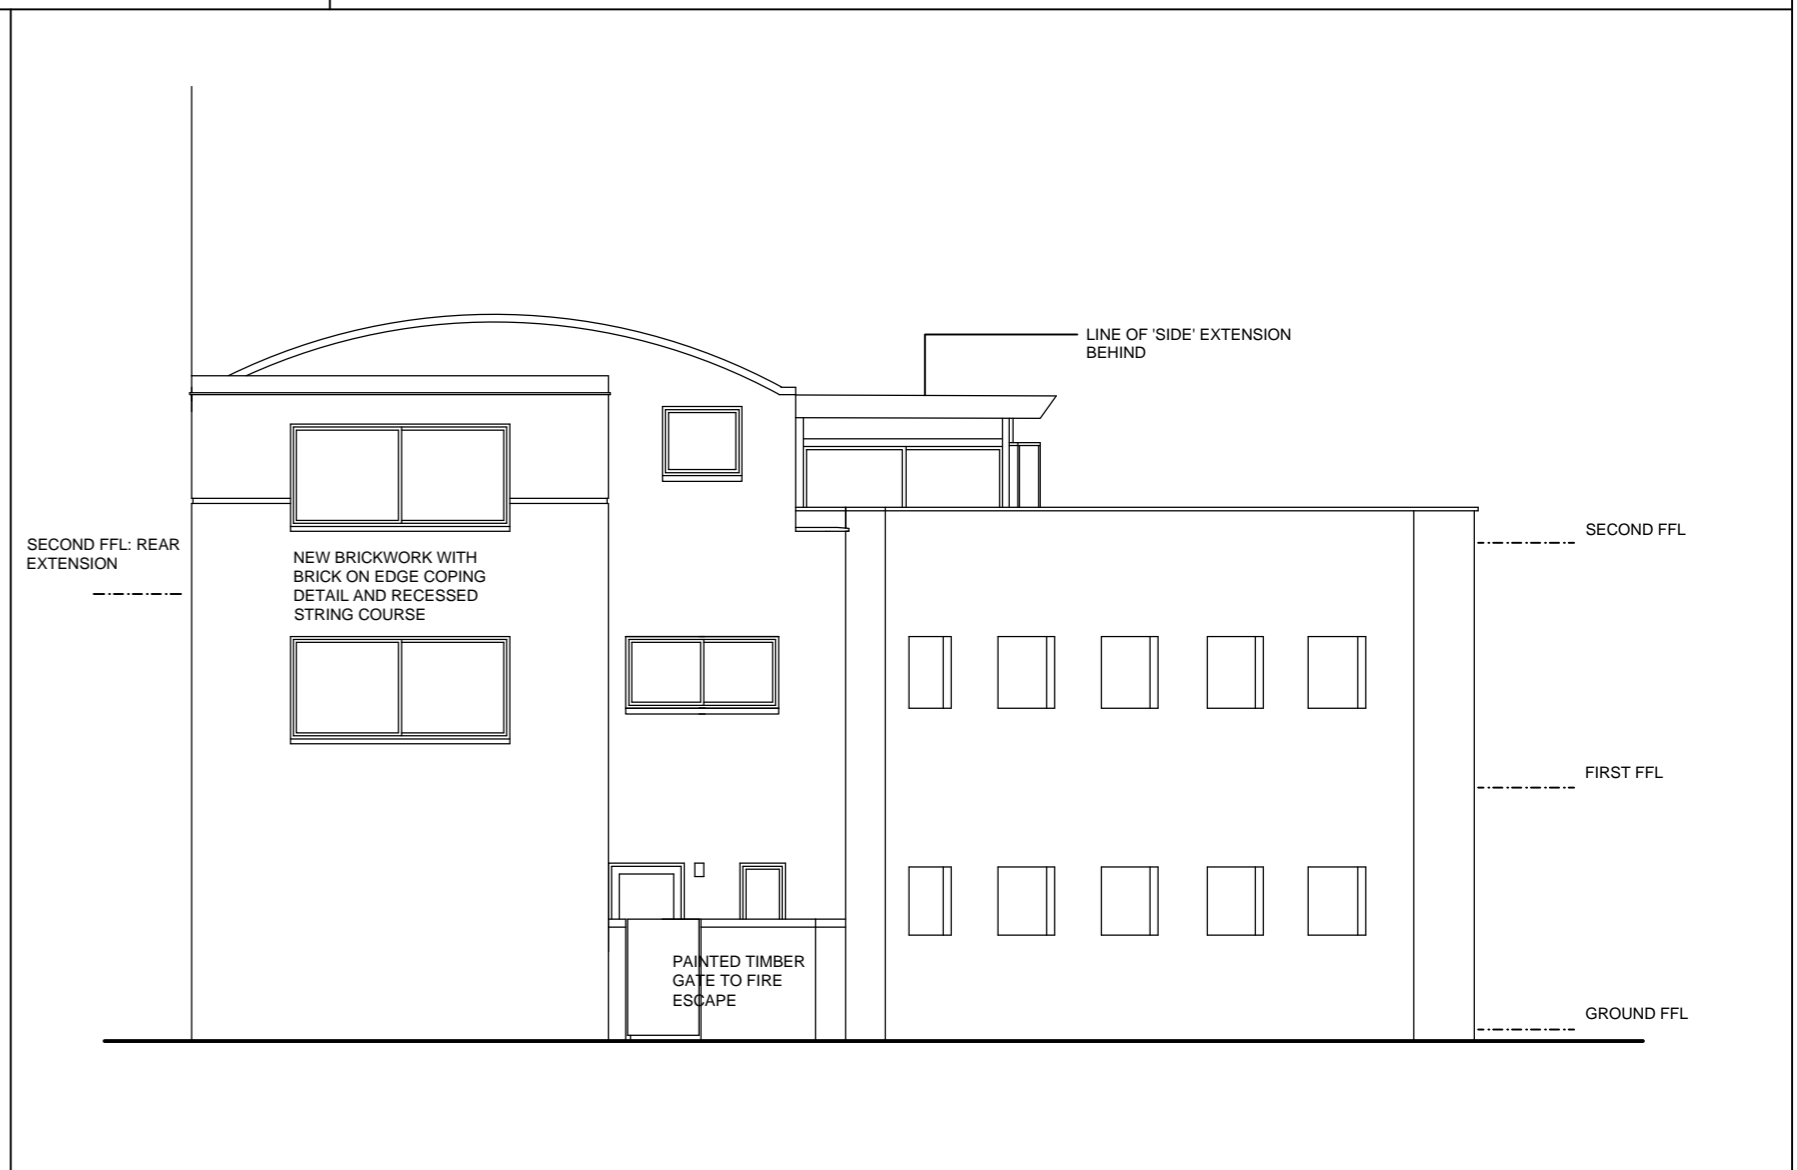

4 WEST ELEVATION
1:100 139 BASE DRAWING planning 27.01.14.dwg



C	19.06.14	SIDE EXTENSION DROPPED BELOW BARREL VAULT, FLAT ROOF
B	16.06.14	MAIN ROOF LOWERED 250MM, SIDE EXTENSION ROOF PITCH REDUCED, TERRACE OMITTED
A	11.04.14	STAIR REPOSITIONED, MINOR UPDATES
REV	DATE	ITEM

ELEVATIONS PROPOSED

DATE: FEBRUARY 2014

SCALE: 1:100@A2

DRAWING NO: 139/ PL107C
do not scale. check all dimensions on site

4-5 COLERIDGE GARDENS
LONDON NW6

CLIENT: REGAL OFFICES LLP

pedder & scampton ARCHITECTS
UNITED HOUSE NORTH ROAD LONDON N7 9DP PHONE: 020 7607 4156