


Proposed Front Elevation

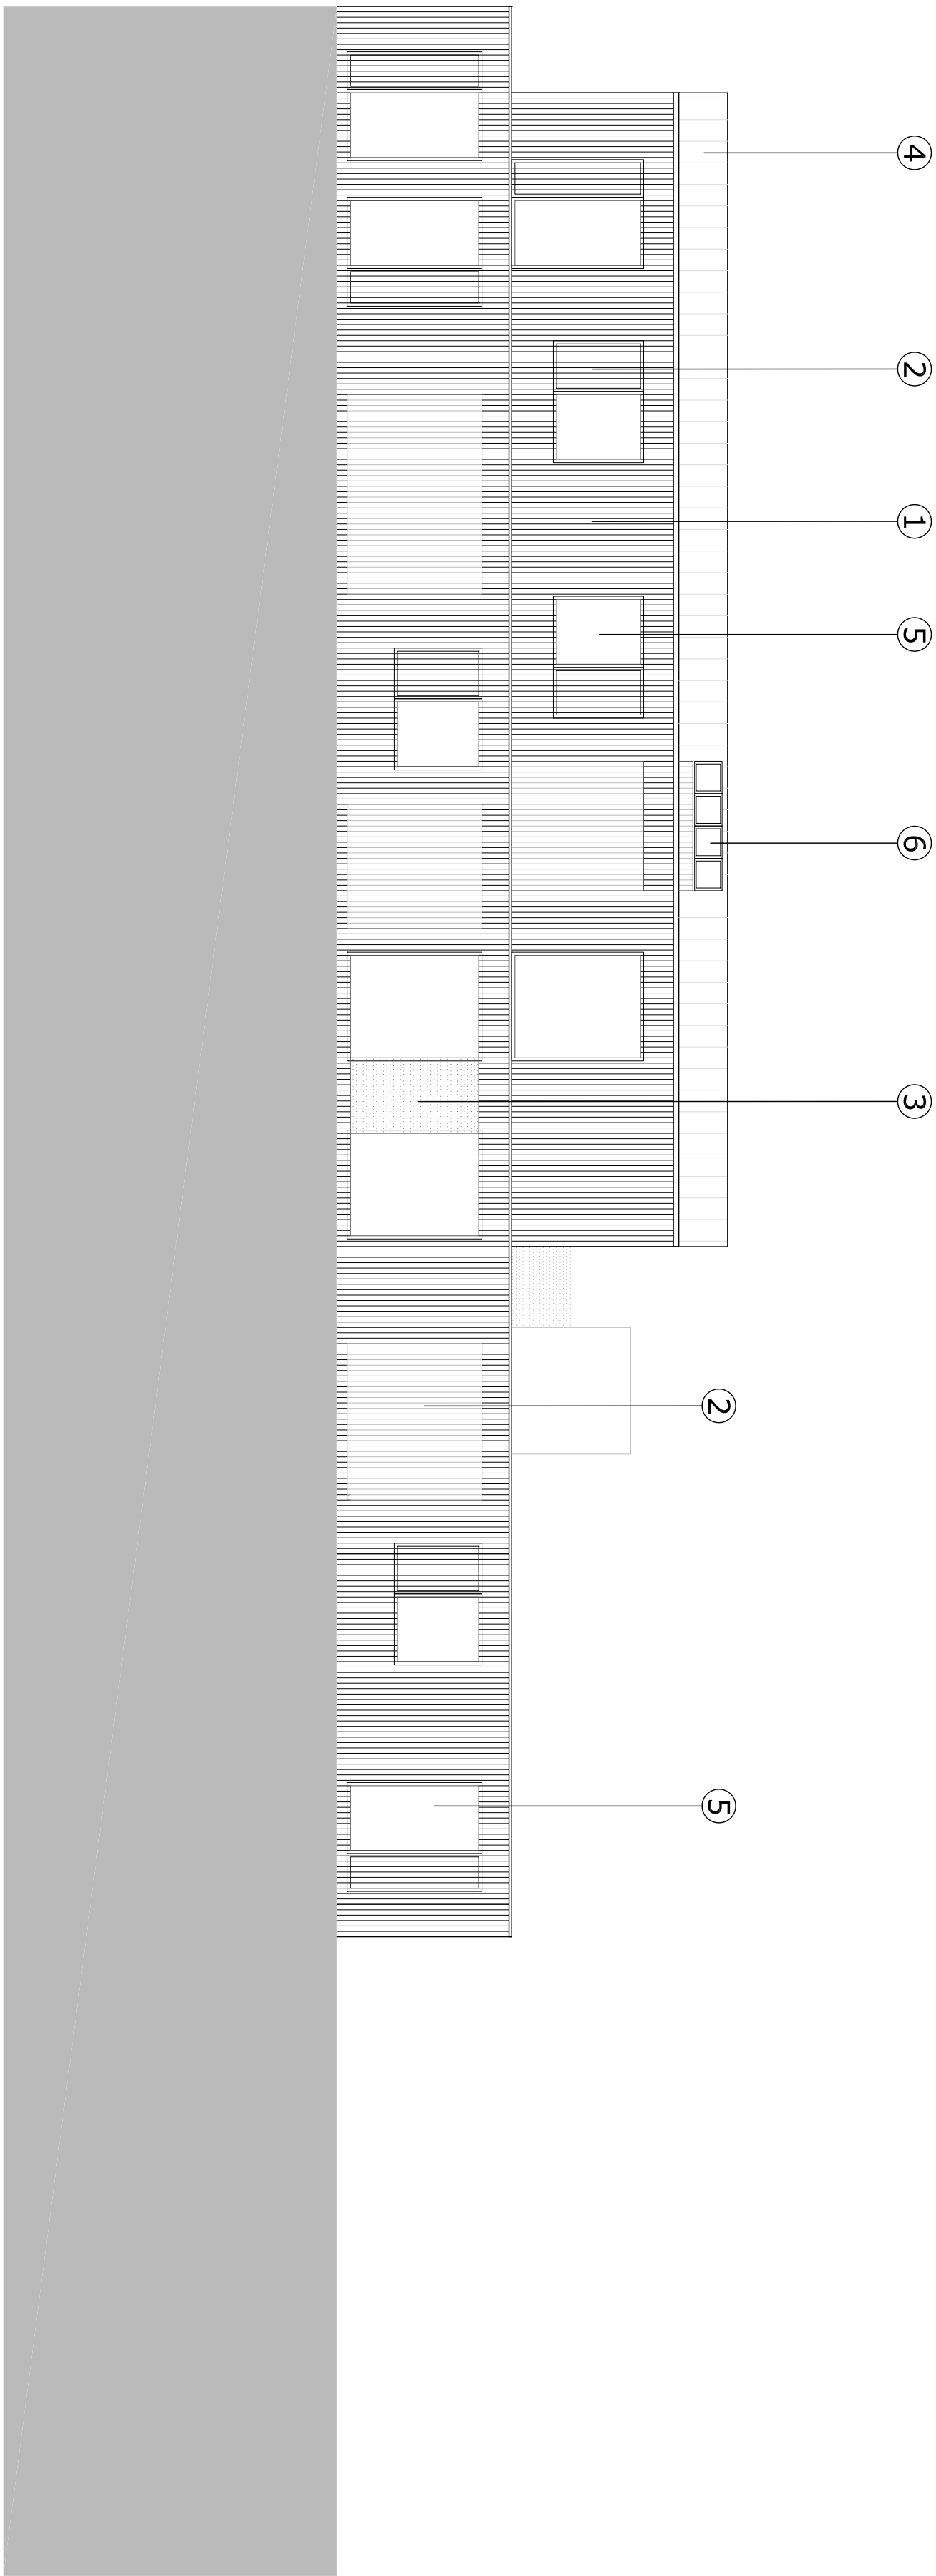

Proposed Rear Elevation

Rev.	Description	Date	By
P1	Issued for planning as MMA	17/05/16	CK
P2	Issued for planning as MMA	26/07/16	CK
P3	Issued for planning as MMA	26/07/16	CK

Glynne Smith 2015
Do not reproduce without permission of
the author.
This drawing has been produced for Client
only and is not to be used for any other
other person or for any other purpose.

Original drawing is A1. Do not scale from this
drawing.

Planning
45 Holmes Road
Tluta Properties Limited and 160 Iverson Limited
Proposed Elevations

Drawn by: CK
Project No: 1602

Reviewed by: KS

1:100 @A1

MMA(10)300_P3

**LYNAS
SMITH**