

NOTES

- THIS DRAWING TO BE READ IN CONJUNCTION WITH ALL RELEVANT SPECIFICATIONS, ENGINEERS' DRAWINGS & THE SPECIFICATIONS.
- THE CONTRACTOR IS TO BE RESPONSIBLE FOR ALL DIMENSIONS & FOR THE CORRECT SETTING OUT OF THE WORK ON SITE.
- DO NOT SCALE FROM THIS DRAWING.
- WATERPROOFING TO ARCHITECTS DETAILS.

TEMPORARY WORKS

- CONTRACTOR IS FULLY RESPONSIBLE FOR ALL TEMPORARY WORKS DESIGN, SEQUENCE OF WORKS, PREPARATION OF METHOD STATEMENTS, ETC.
- CONTRACTOR IS FULLY RESPONSIBLE FOR ALL ASPECTS OF TEMPORARY STABILITY OF GROUND AND BUILDINGS DURING THE WORKS.
- CONTRACTOR IS TO ENGAGE A SPECIALIST TEMPORARY WORKS ENGINEER TO CARRY OUT ALL TEMPORARY WORKS DESIGN & SEQUENCING.

NOT FOR
CONSTRUCTION

WALLS LEGEND


EXISTING WALL

SLABS LEGEND

EXISTING SLAB, DETAILS TO BE CONFIRMED ON SITE.


FLOORS LEGEND

EXISTING JOISTS/RAFTERS
RE-SUPPORTED ON NEW
STRUCTURE AS REQUIRED.

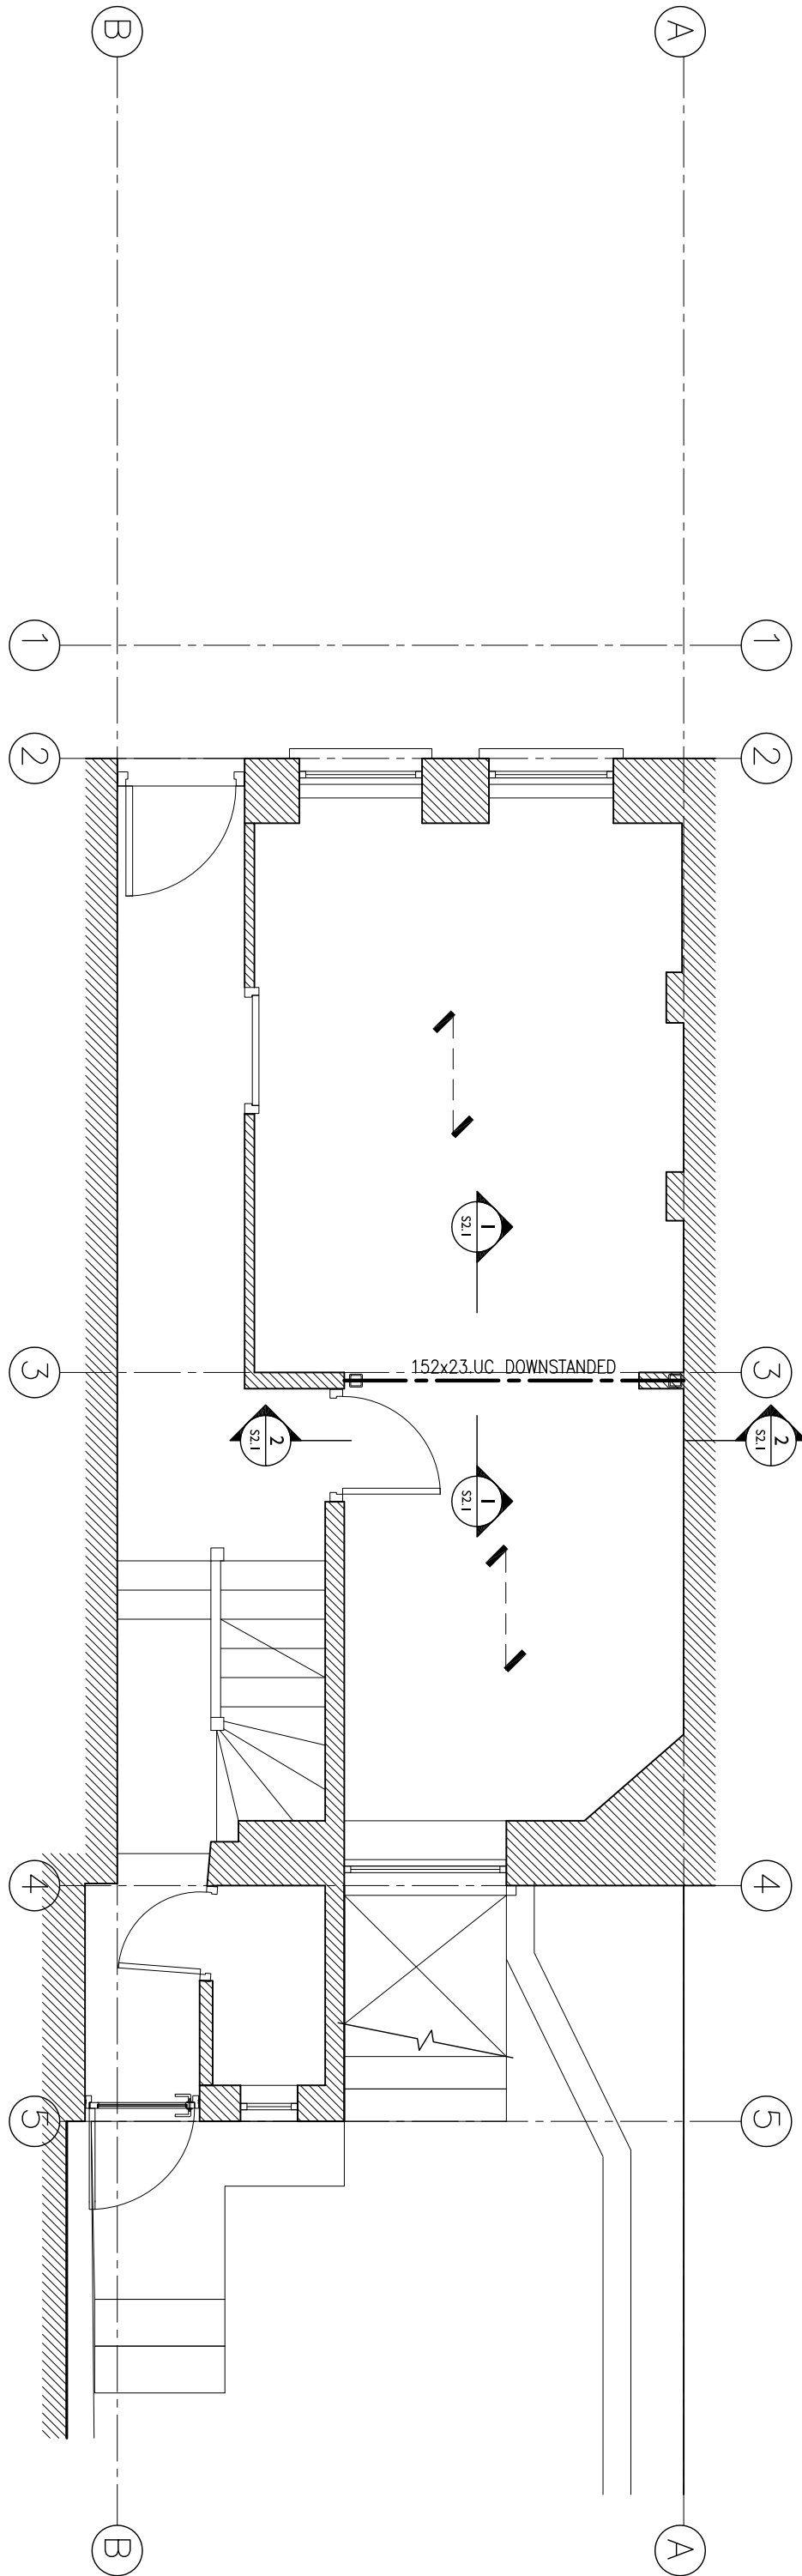

UPPER GROUND FLOOR PLAN

1:50 @ A1
1:100 @ A3

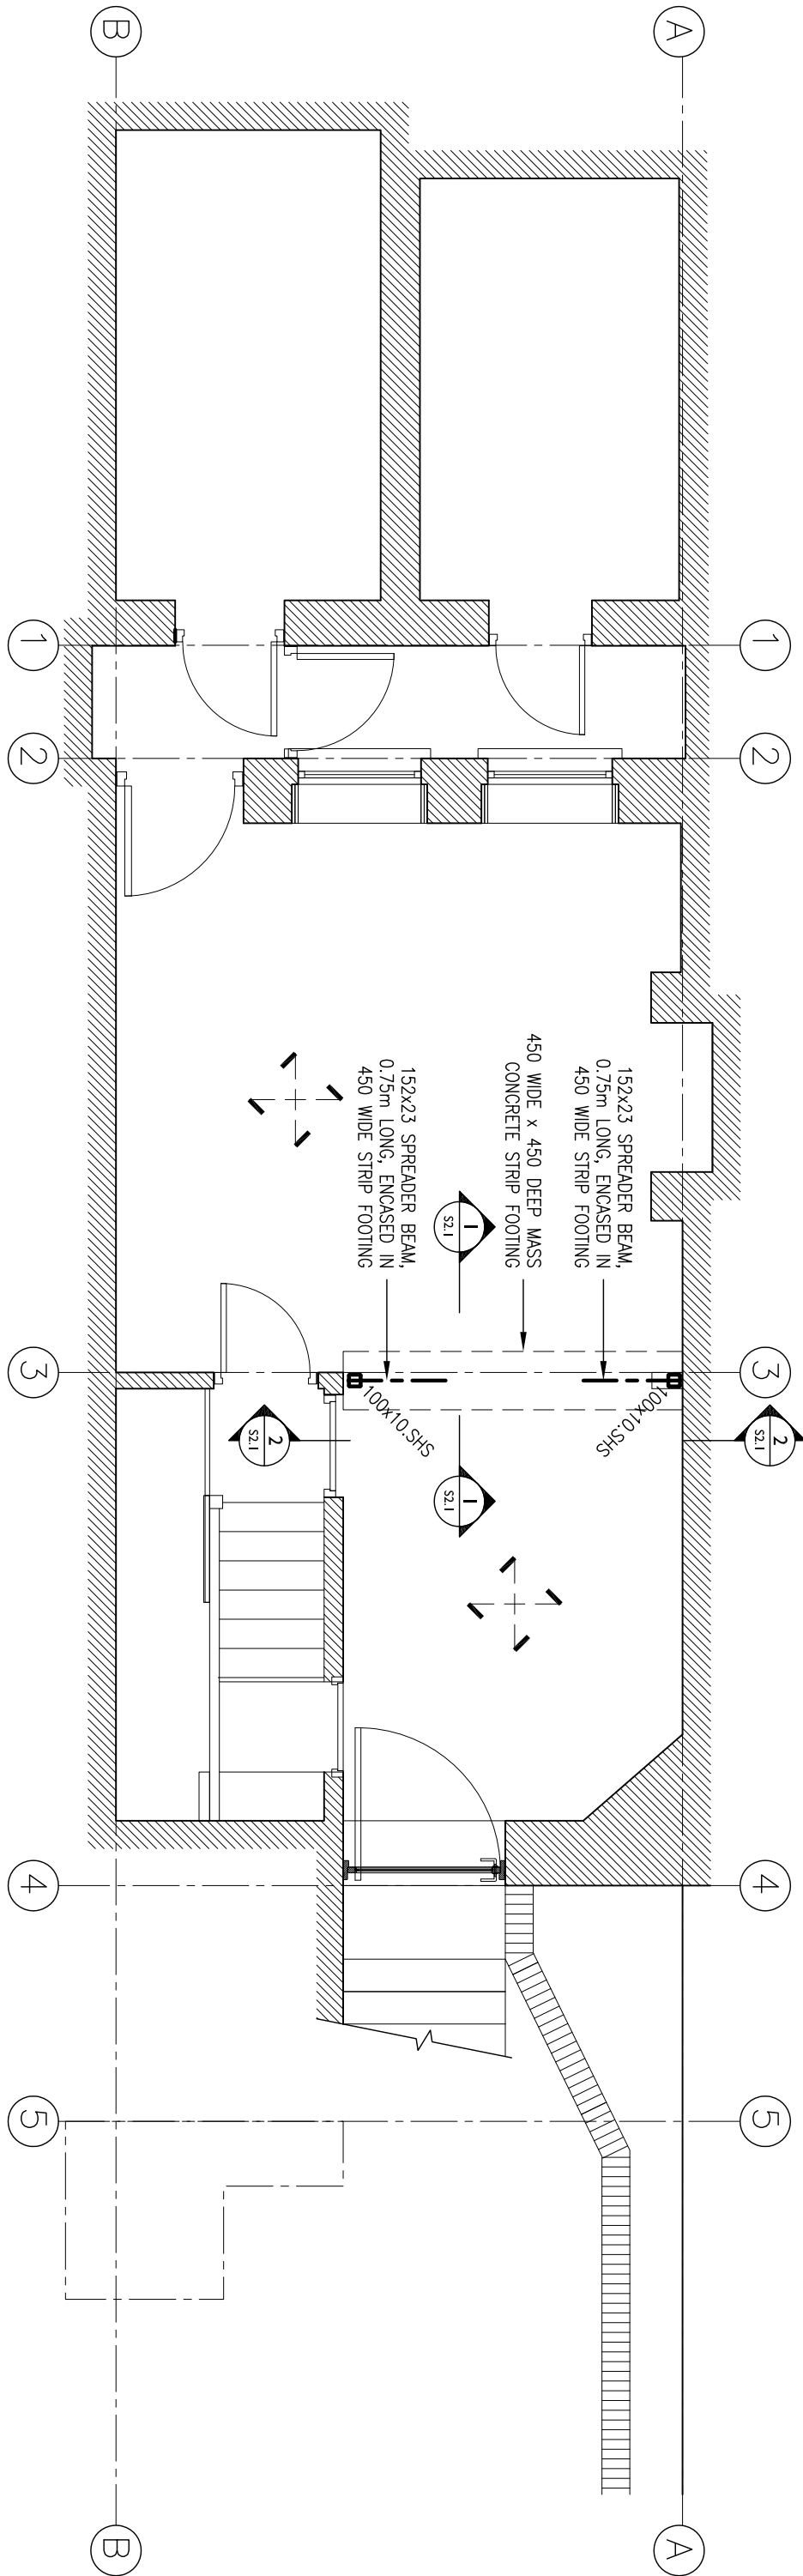

LOWER GROUND FLOOR PLAN

1:50 @ A1
1:100 @ A3

Constant Structural Design

constantstd.com

Project
17 GROVE TERRACE, NWS

Drawing
PLANS

Project Number Drawing Number Revision
16039 S1.1 P1

P1 30.03.16 PRELIMINARY ISSUE
Rev DATE AMENDMENTS