



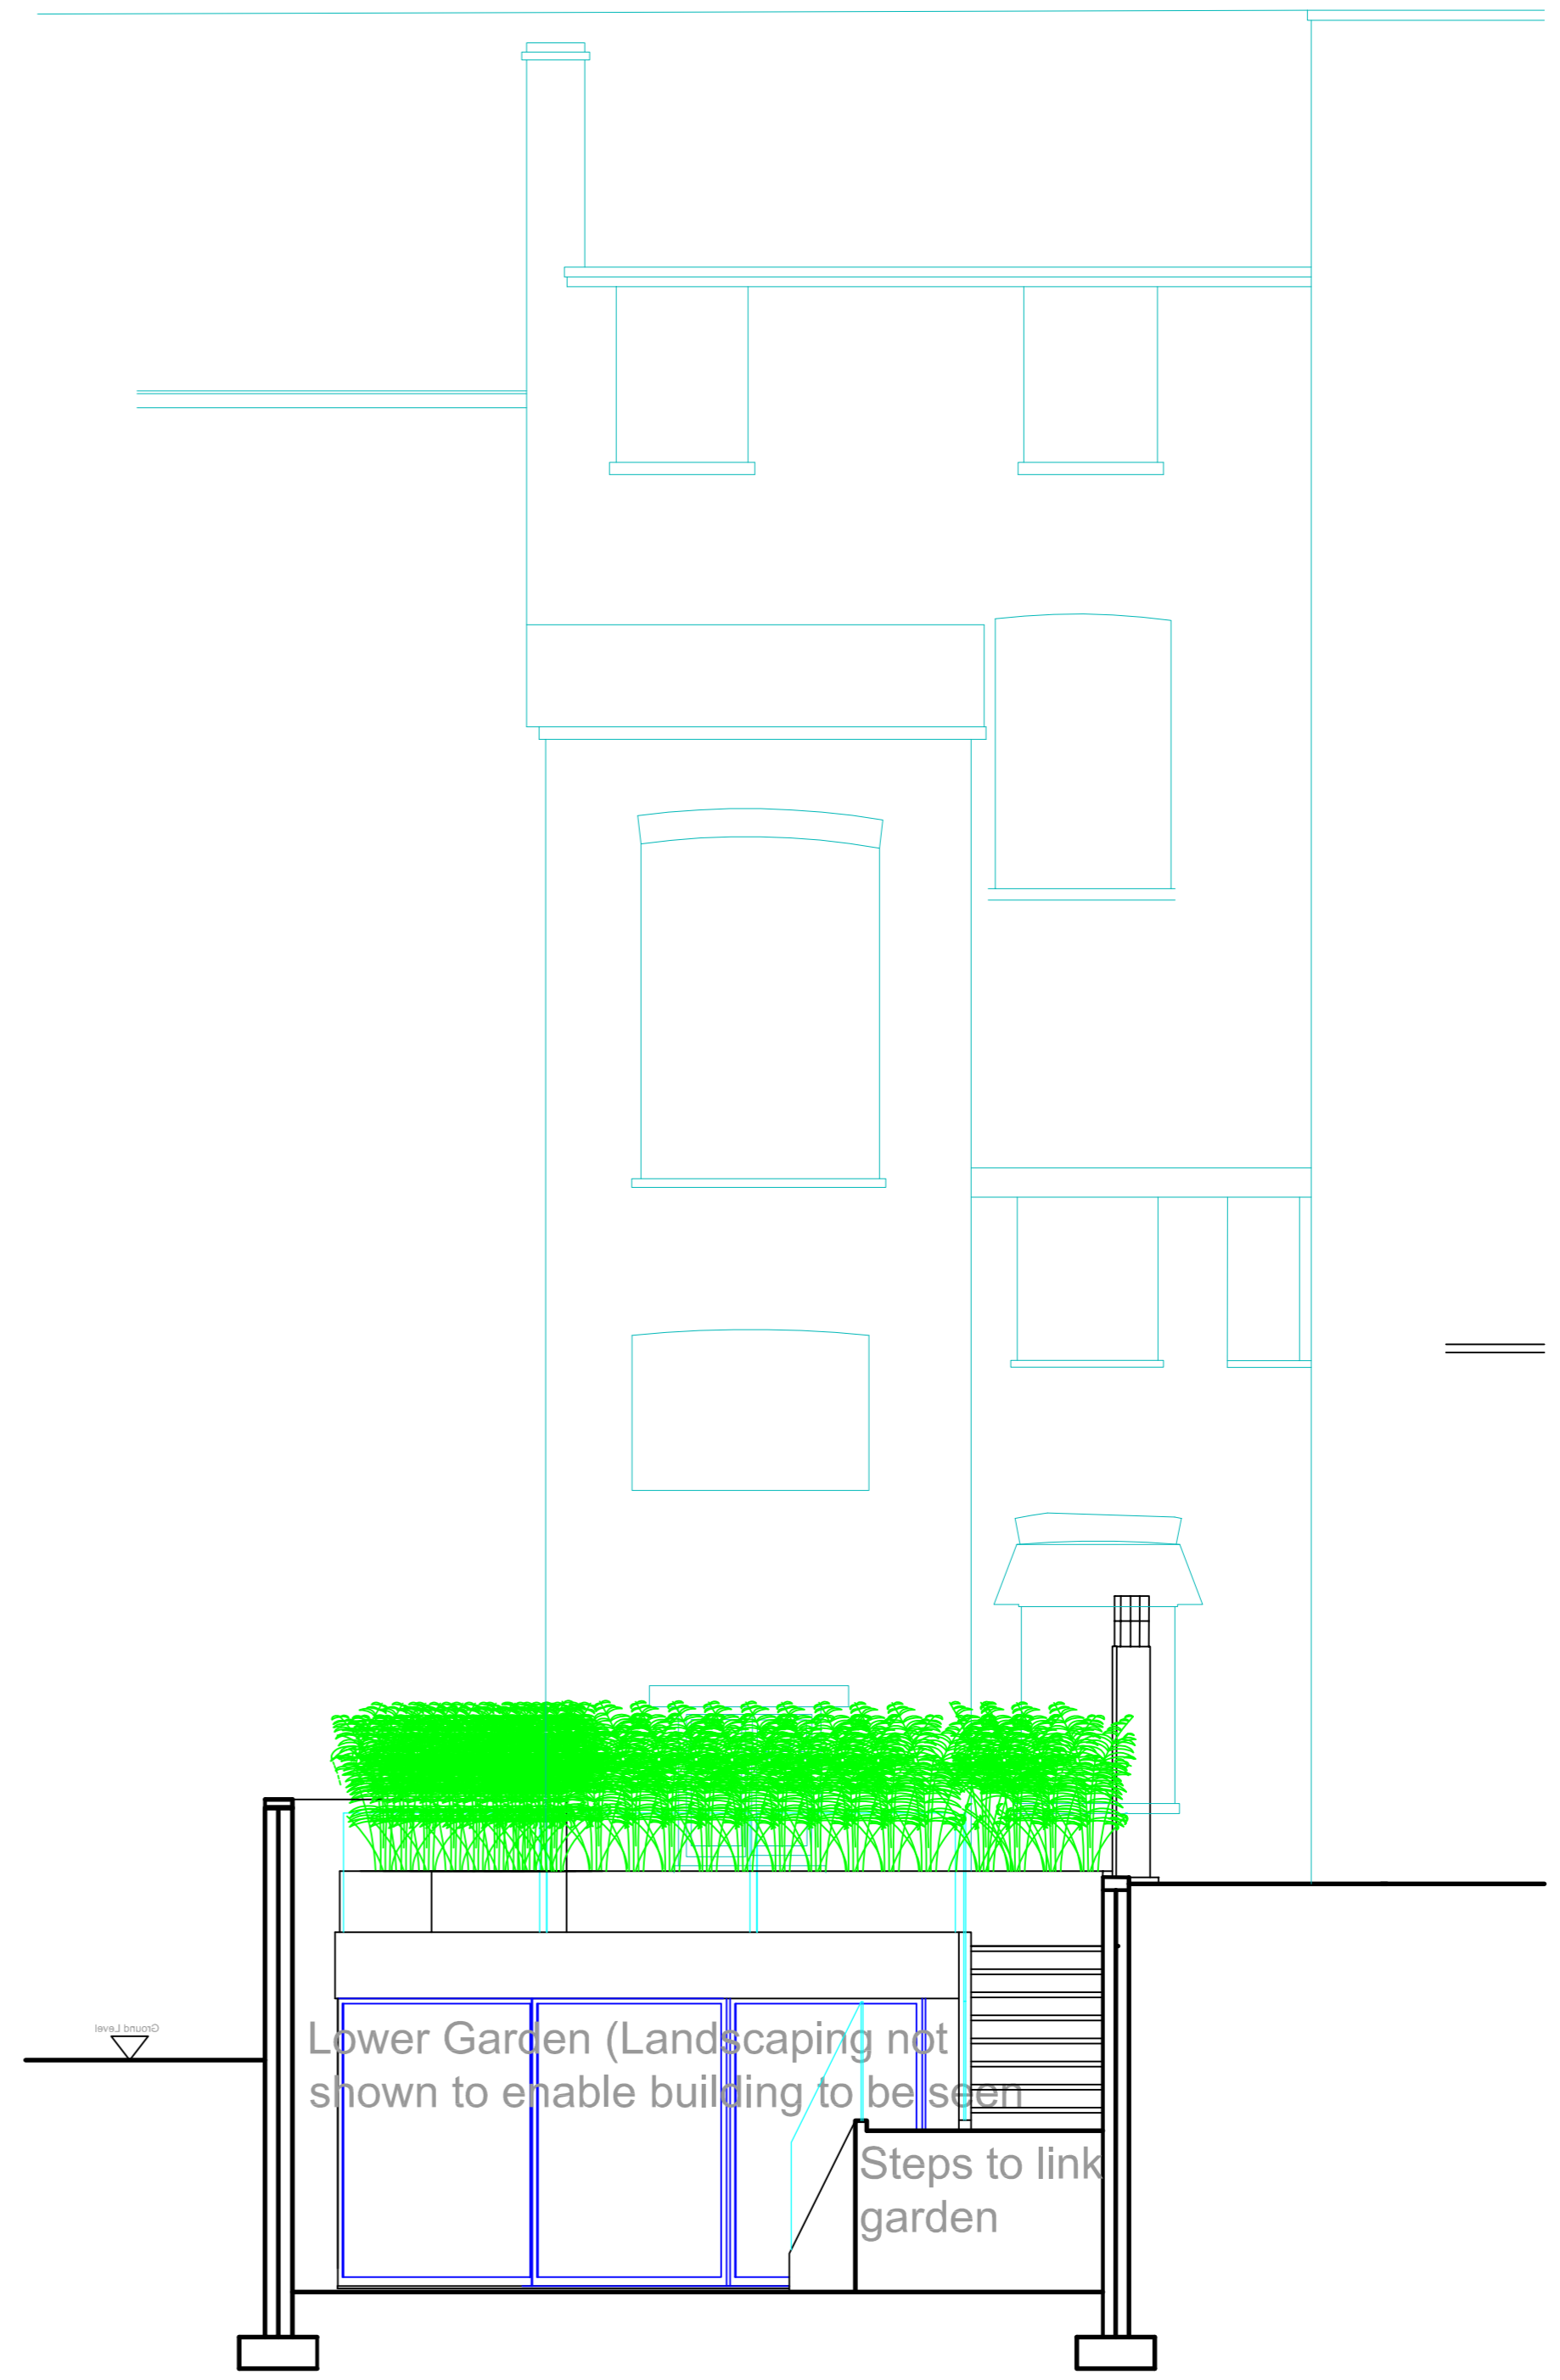


Rear Elevation as Proposed 1:50

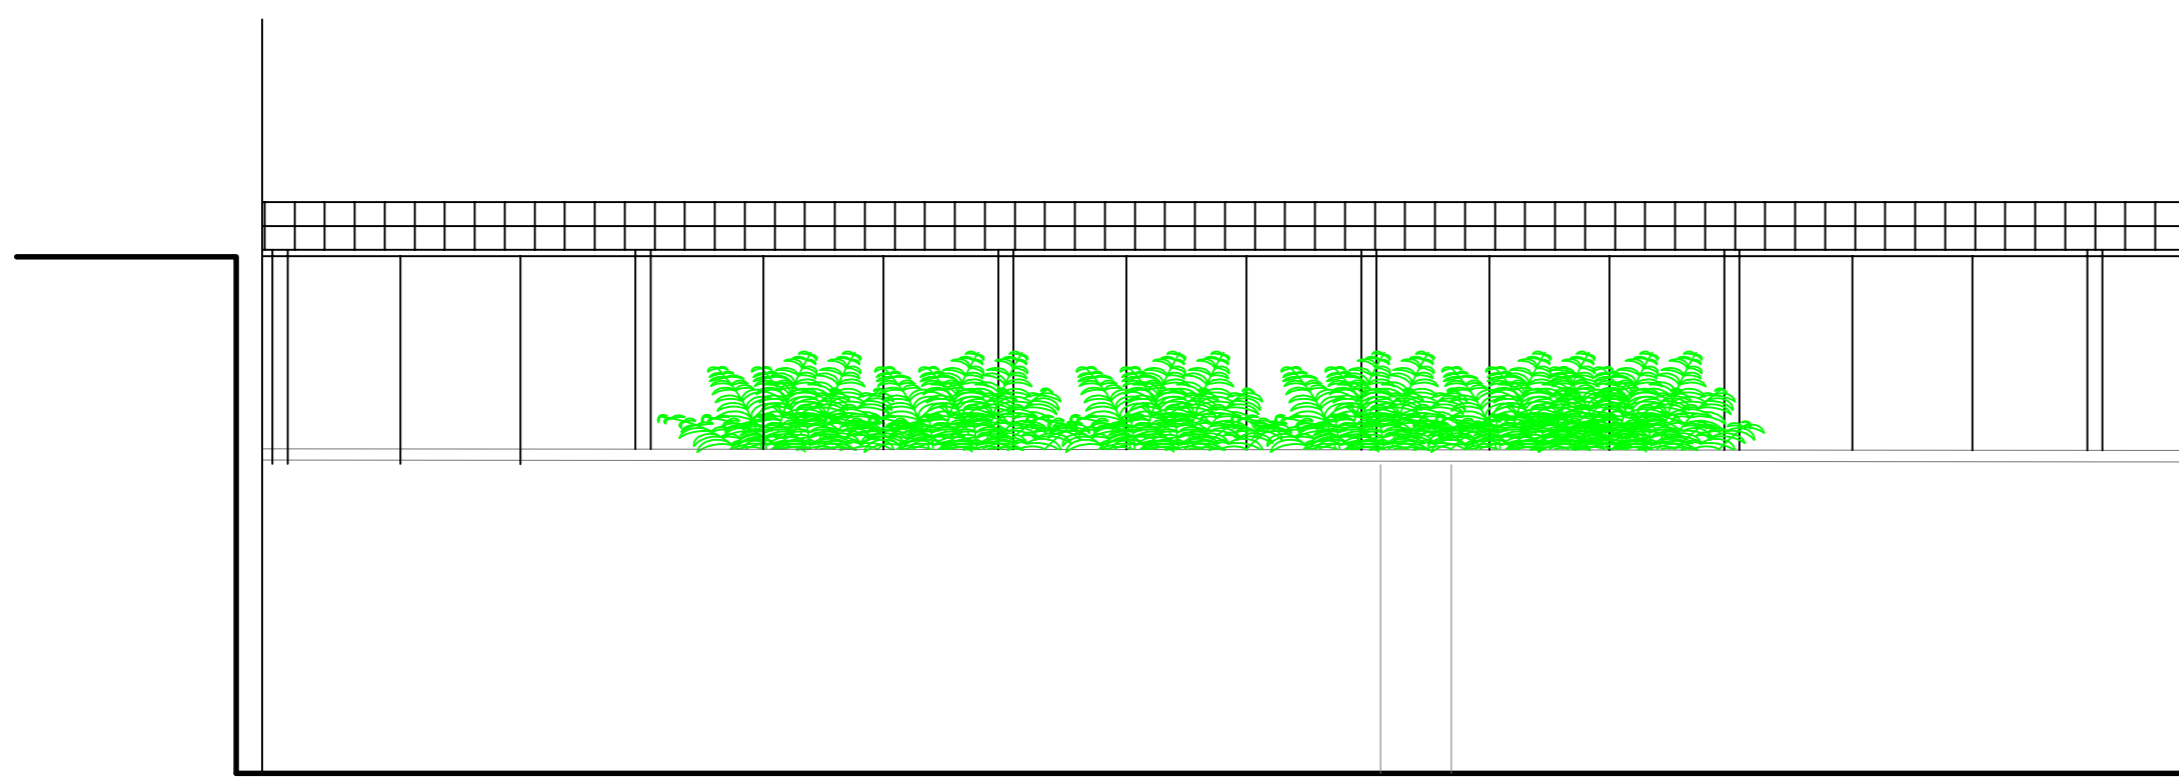


Rear Elevation of lower garden section R-R as Proposed 1:50



View from No 8 as Proposed 1:50

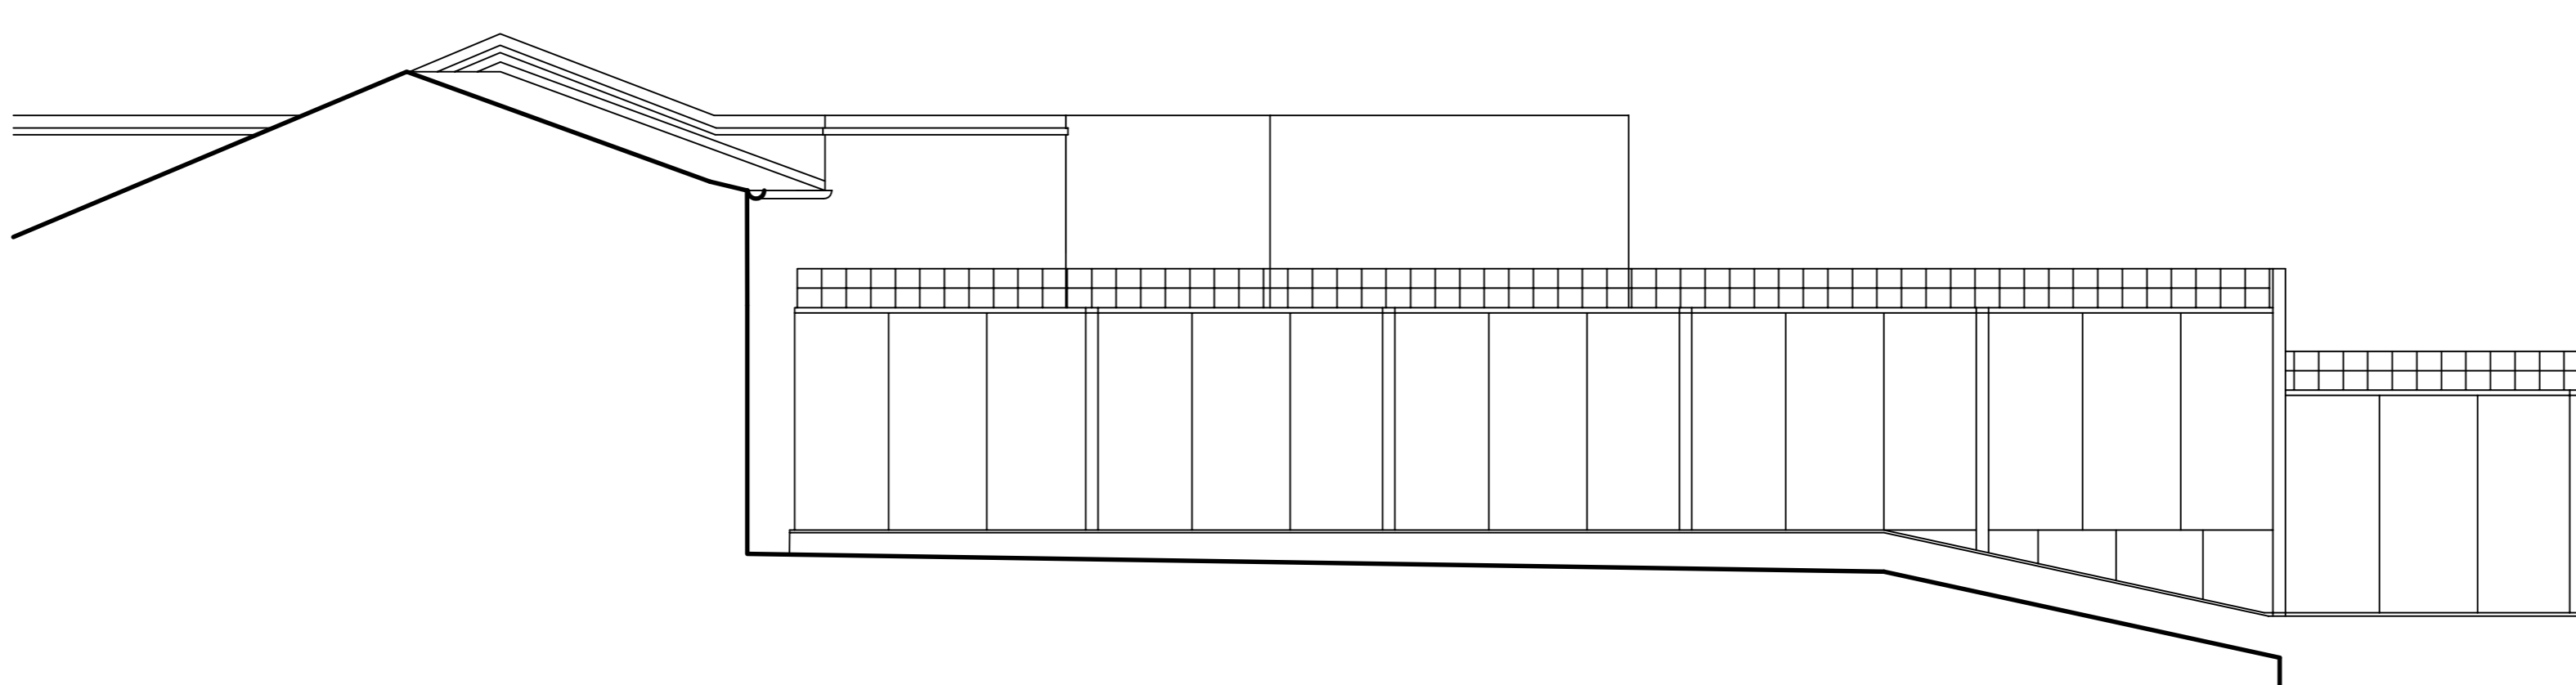

View from No 10 as Proposed 1:50

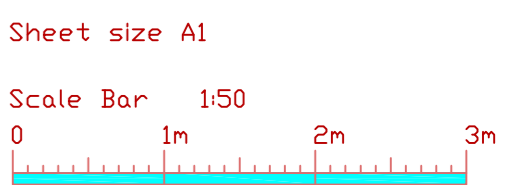

Rev c -Sedum roof added
-Feb 16
Rev B -Revised scheme removing garden structure and reduction in size-May 15

| | |
|--|-------------------|
| MDMA | |
| <small>10 Central Road Sydney New South Wales Tel: 02 9550 3000 Web: www.mdma.com.au Email: info@mdma.com.au</small> | |
| Project: Lower Ground Flat 9 St Georges Terrace | |
| Title: Sections/Elevations as Proposed | |
| Scale: 1:50 | Drawn: 617/PJ/006 |
| Date: Nov 14 | Rev: C |