



North →

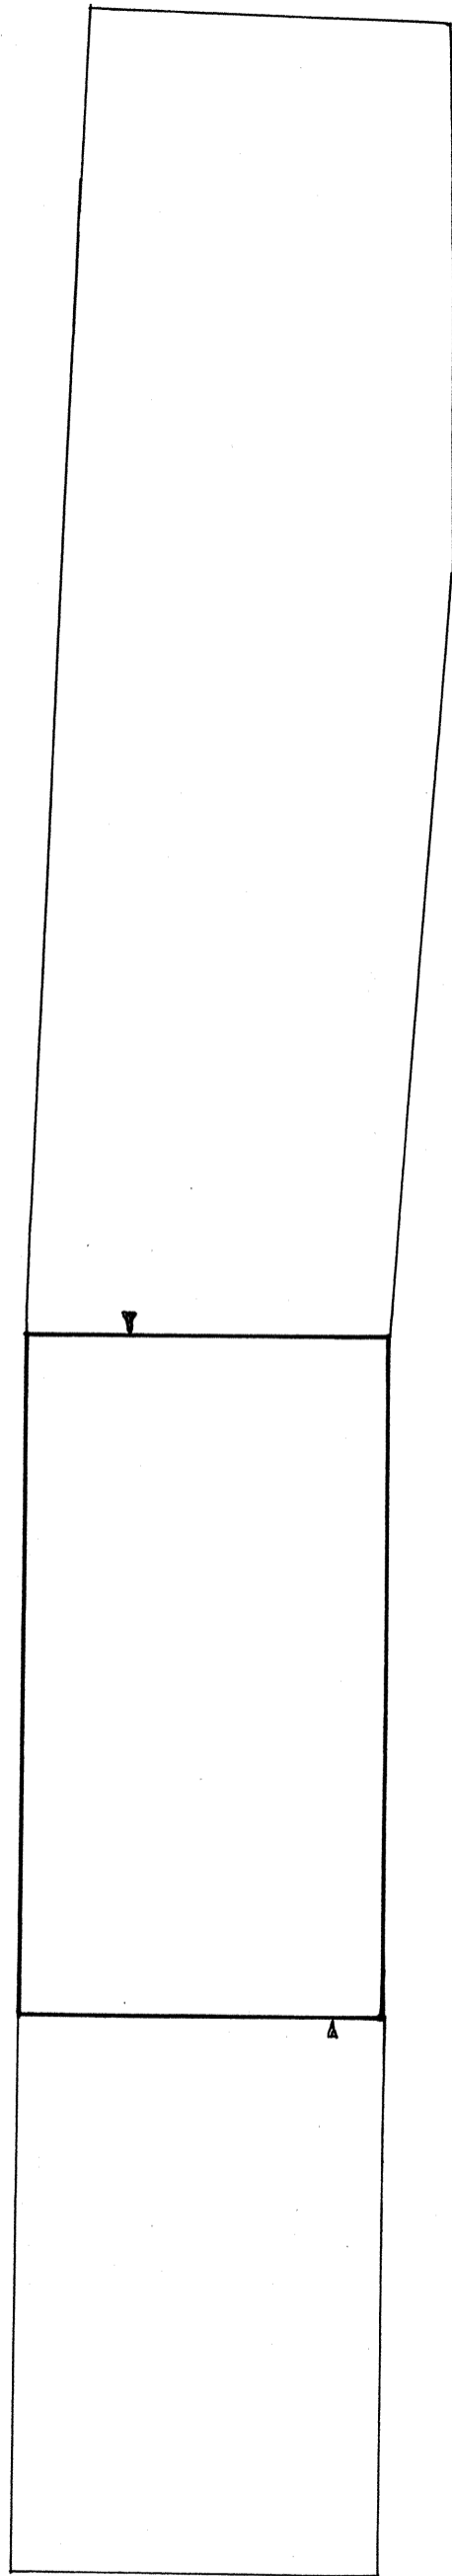

SITE PLAN  
1:100

PARKHILL ROAD

N. →

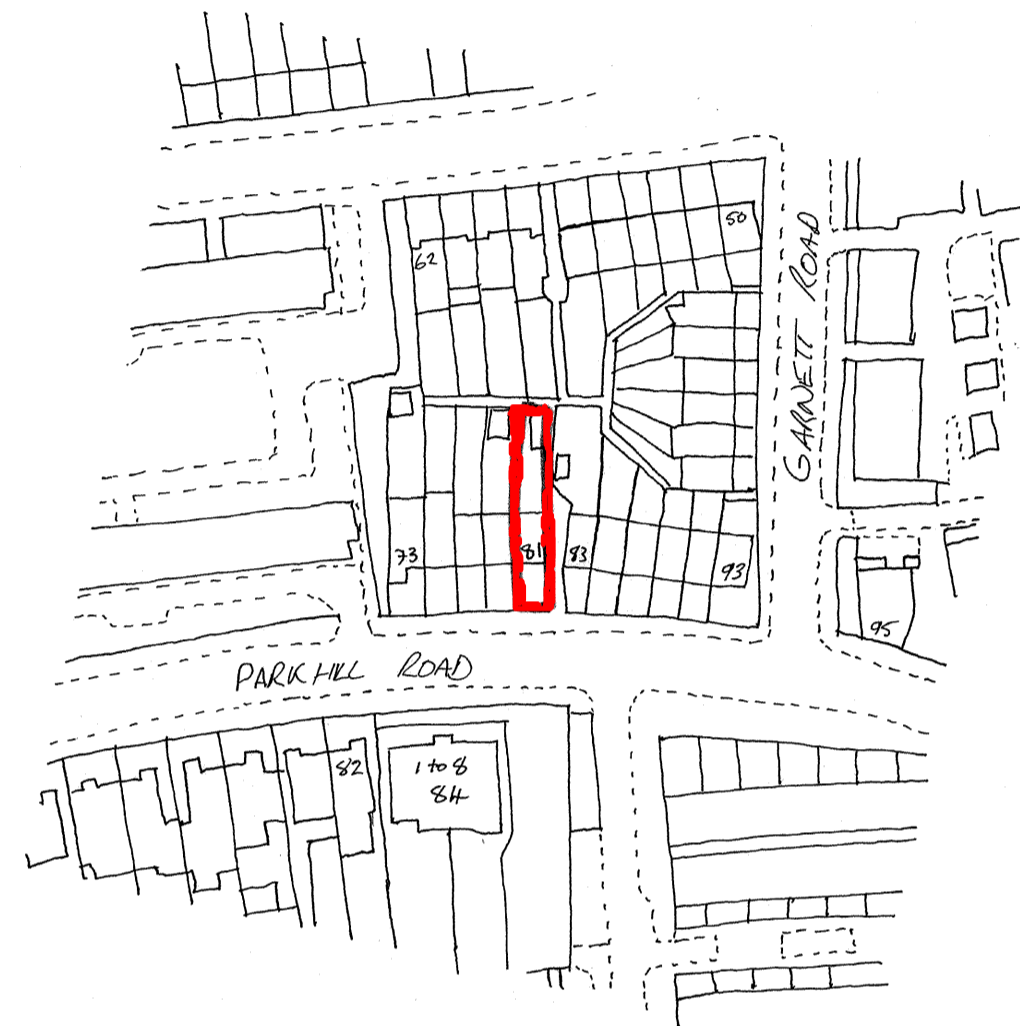

LOCATION PLAN  
1:1250

CLIENT: MR T. MILLER 81 PARKHILL ROAD LONDON NW3 2HP		
DRAWING: SITE & LOCATION PLANS		
DATE 26/7/16	SCALES 1:100, 1:1250 @A2	DRAWING NO N22
REVISION NO:	DRAWN IC	PAGE NO 1/3