


EXISTING REAR ELEVATION  
1:50

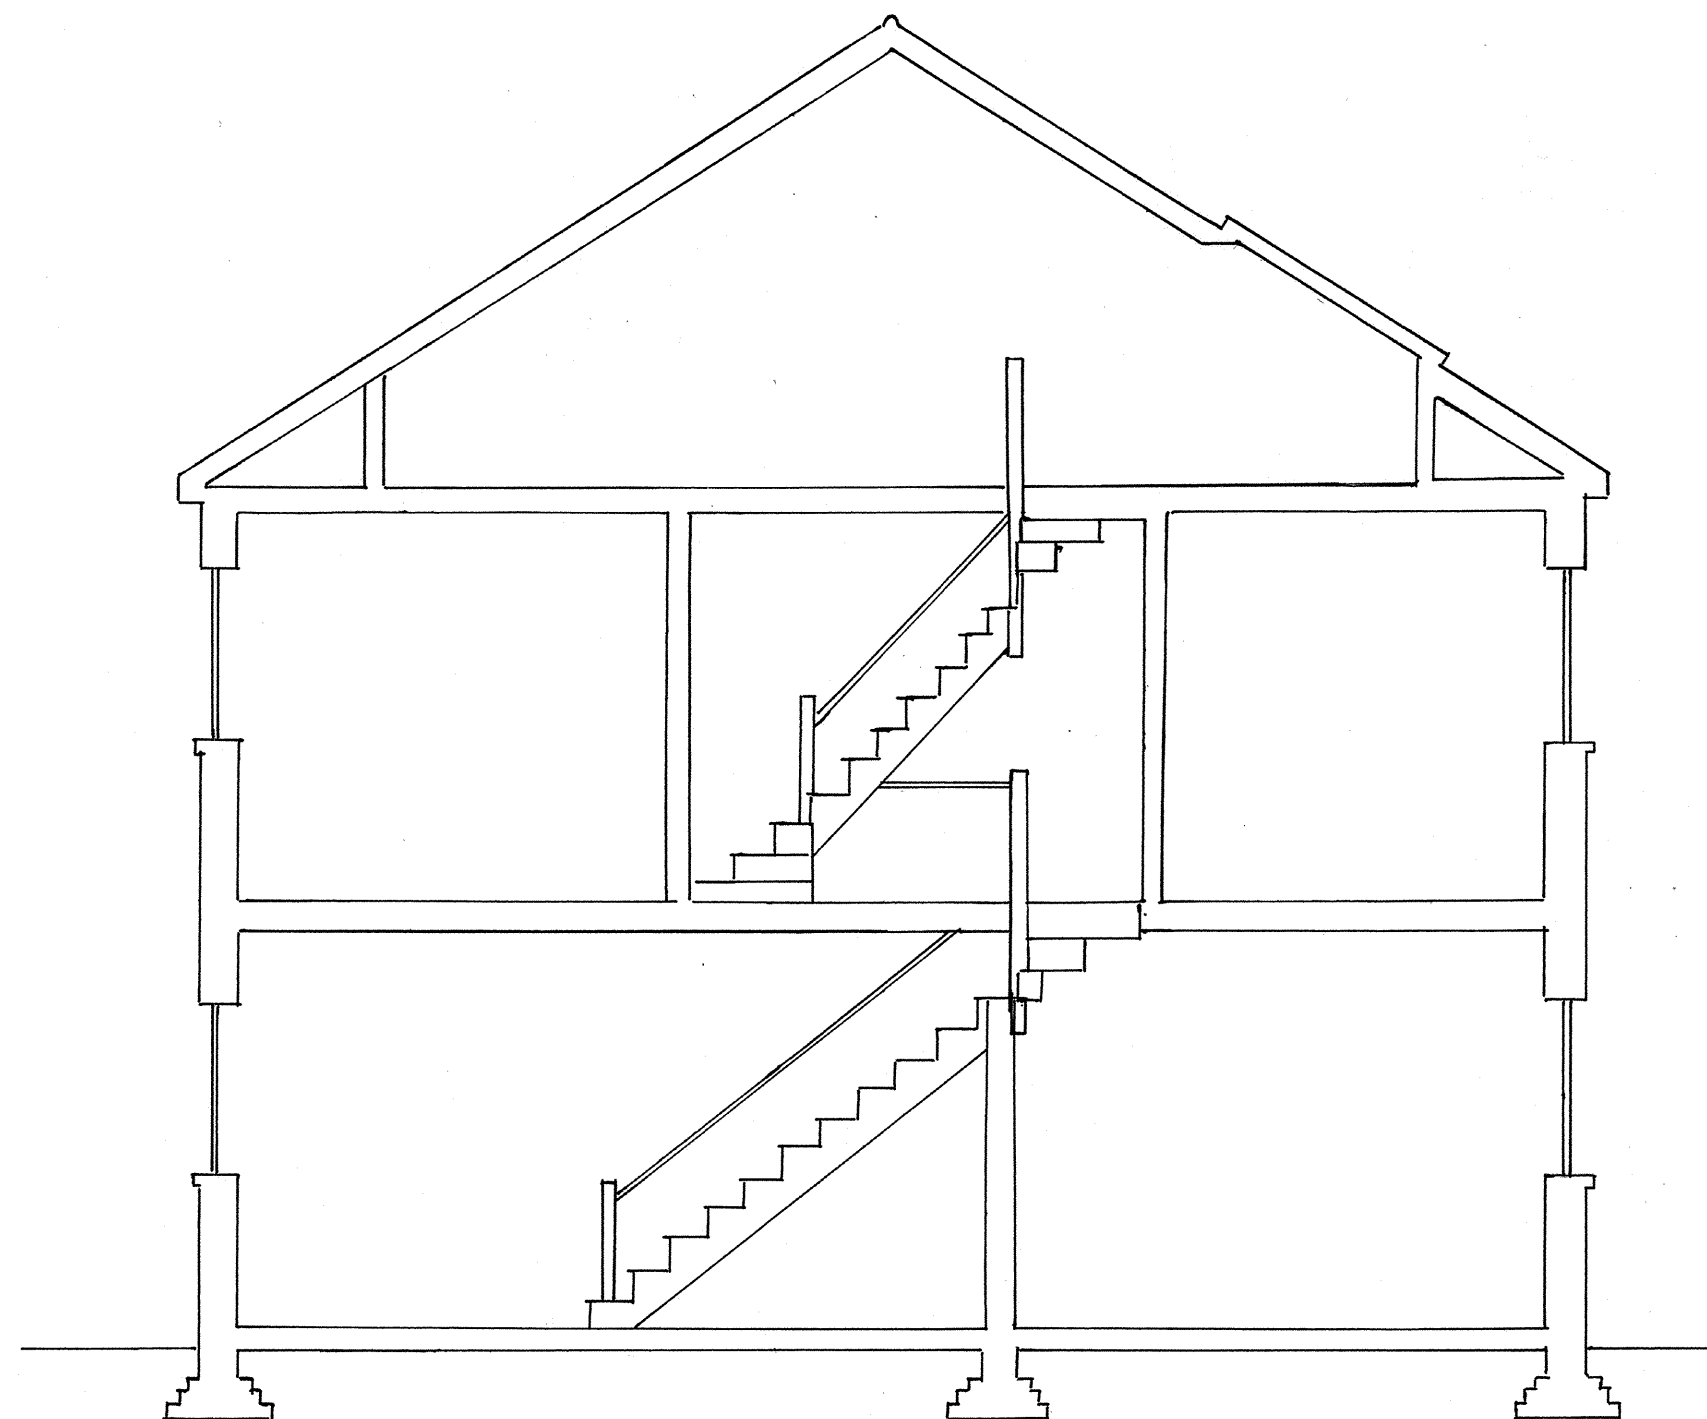

EXISTING SECTION A-A.  
1:50

CLIENT: MR T. MILLER 81 PARKHILL ROAD LONDON NW3 2XY		
DRAWING: ELEVATION & SECTION - EXISTING		
DATE 26/7/16	SCALES 1:50 @ A2	DRAWING NO N24
REVISION NO:	DRAWN IC	PAGE NO: 3/8