


EXISTING GROUND FLOOR PLAN
- AS PROPOSED 1:50

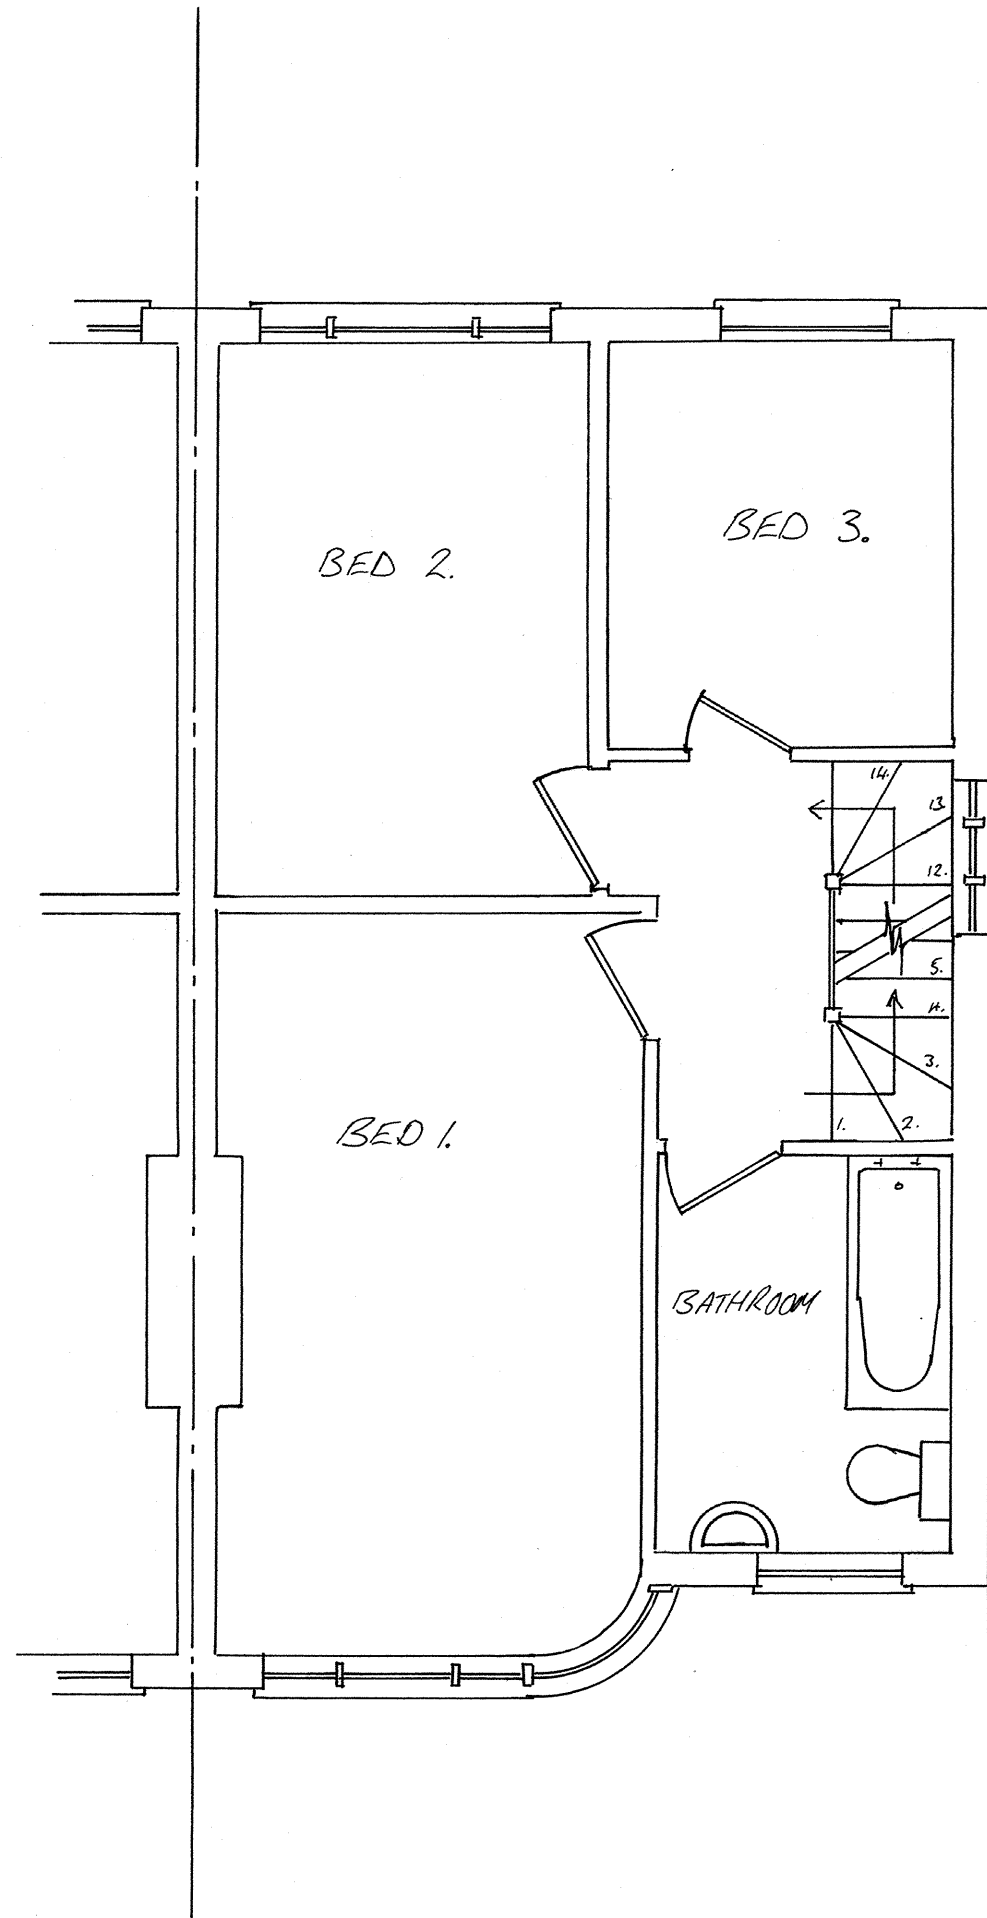

EXISTING FIRST FLOOR PLAN
- AS PROPOSED 1:50

CLIENT: MR T. MILLER 81 PARKHILL ROAD LONDON NW3 2XY		
DRAWINGS PLANS		
DATE 26/7/16	SCALE 1:50 @ A2	DRAWING NO. N24
REVISION NO.	DRAWN IC	PAGE NO. 6/8