


EXISTING ATTIC FLOOR PLAN  
1:50

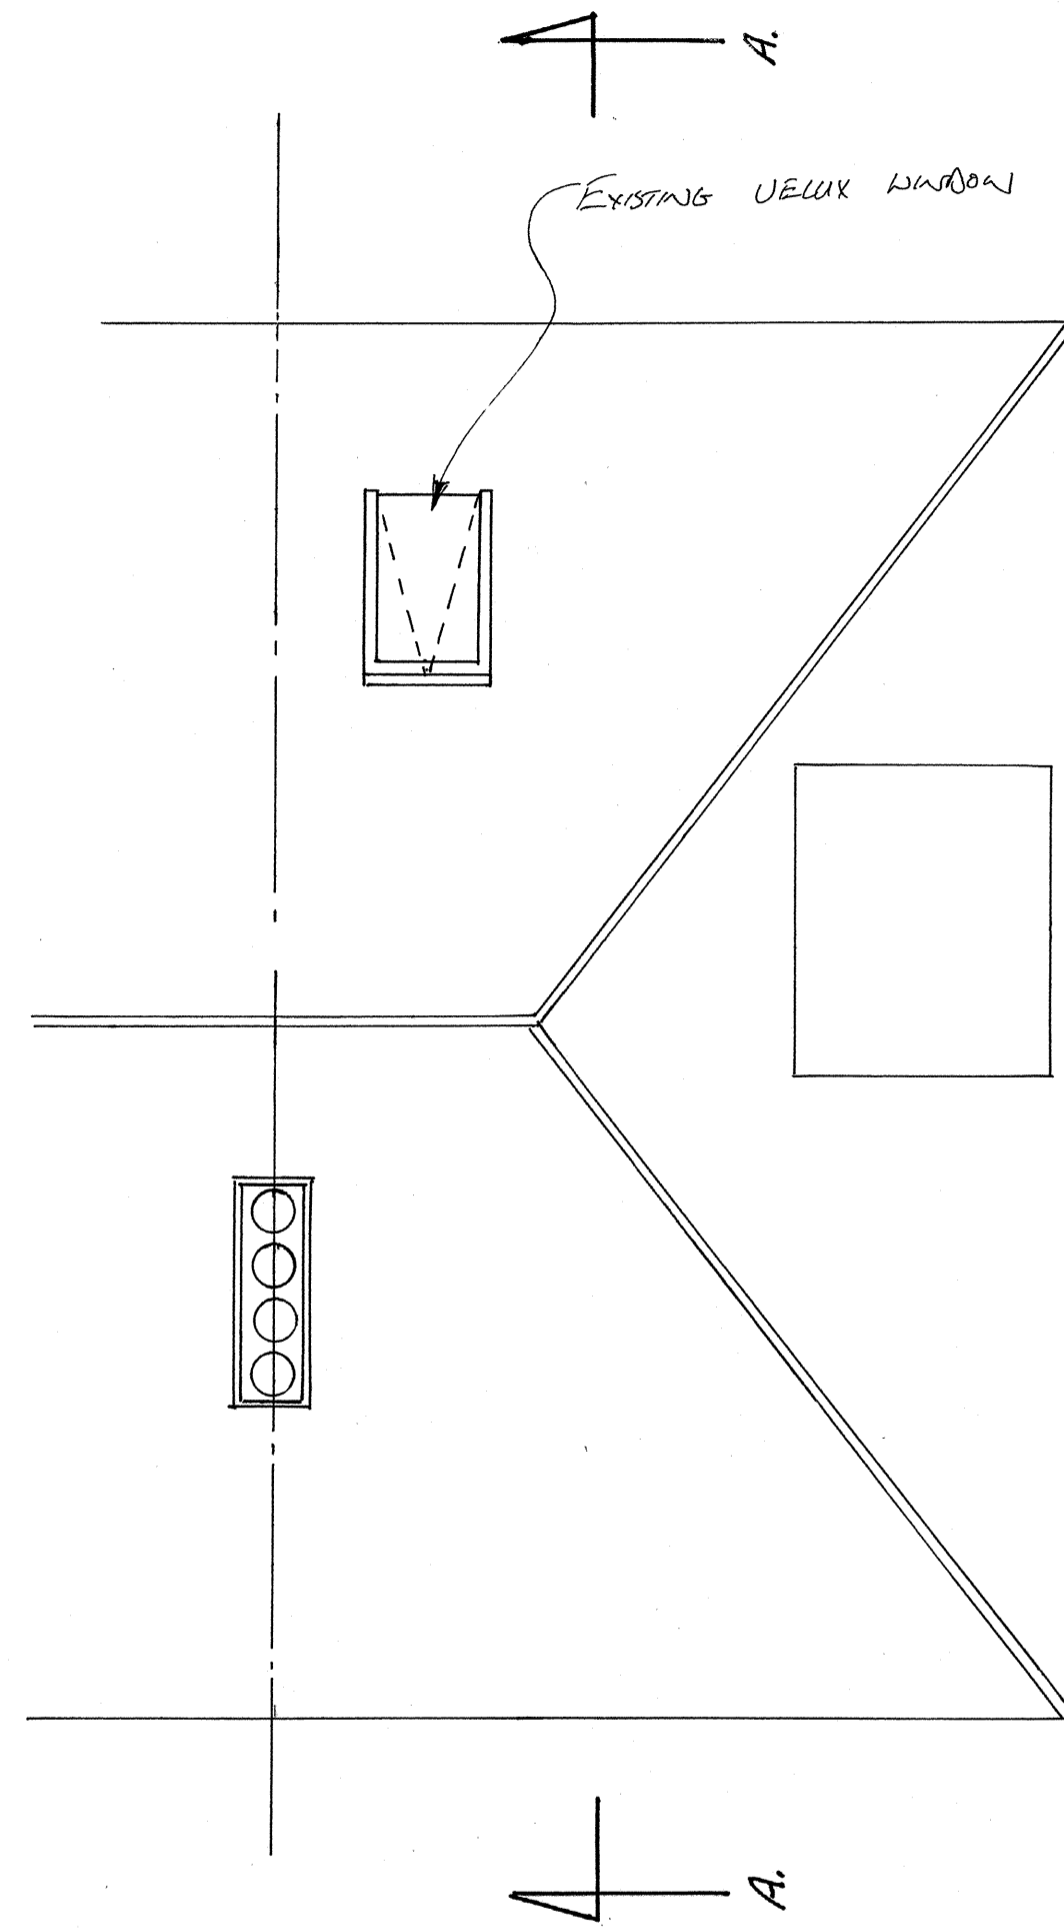

EXISTING ROOF PLAN  
1:50

CLIENT: MR T. MILLER 81 PARKHILL ROAD LONDON NW3 2XY		
DRAWING PLANS		
DATE 26/7/16	SCALE 1:50 @ A2	DRAWING NO N24
REVISION NO:	DRAWN IC	PAGE NO 7/8