

2000_PROPOSED

LBMV architects

Luigi Montefusco Ltd
27 Elizabeth Mews
NW3 4UH London
T+44 (0) 207 483 3880
info@lbmvarchitects.com
www.lbmvarchitects.com

DRAWINGS STATUS

PLANNING PERMISSION

A3

DRAWN

MC, AP

CHECKED

LM

PROJECT TITLE

SIDE EXTENSION
REAR EXTENSION
INTERNAL ALTERATIONS

06 Lyndhurst Gardens
NW3 5NR

DATE

09.05.2016

SCALE

DRAWING TITLE

JOB NO

0050

DRAWING NO

A2000

GENERAL NOTE


- This drawing should be removed from currency
immediately when a revised version is issued.
- All dimensions to be checked on site by the contractor.
Discrepancies to be reported before proceeding with the
works.
- This drawing is copyrighted.
- All dimensions in mm's.

LEGEND

REV	DESCRIPTION	DATE	NAME
REV 03		25-07-2016	
REV 02		18-07-2016	
REV 01	--	07-06-2016	--

PROPOSED LOWER GROUND FLOOR PLAN

SCALE 1:100

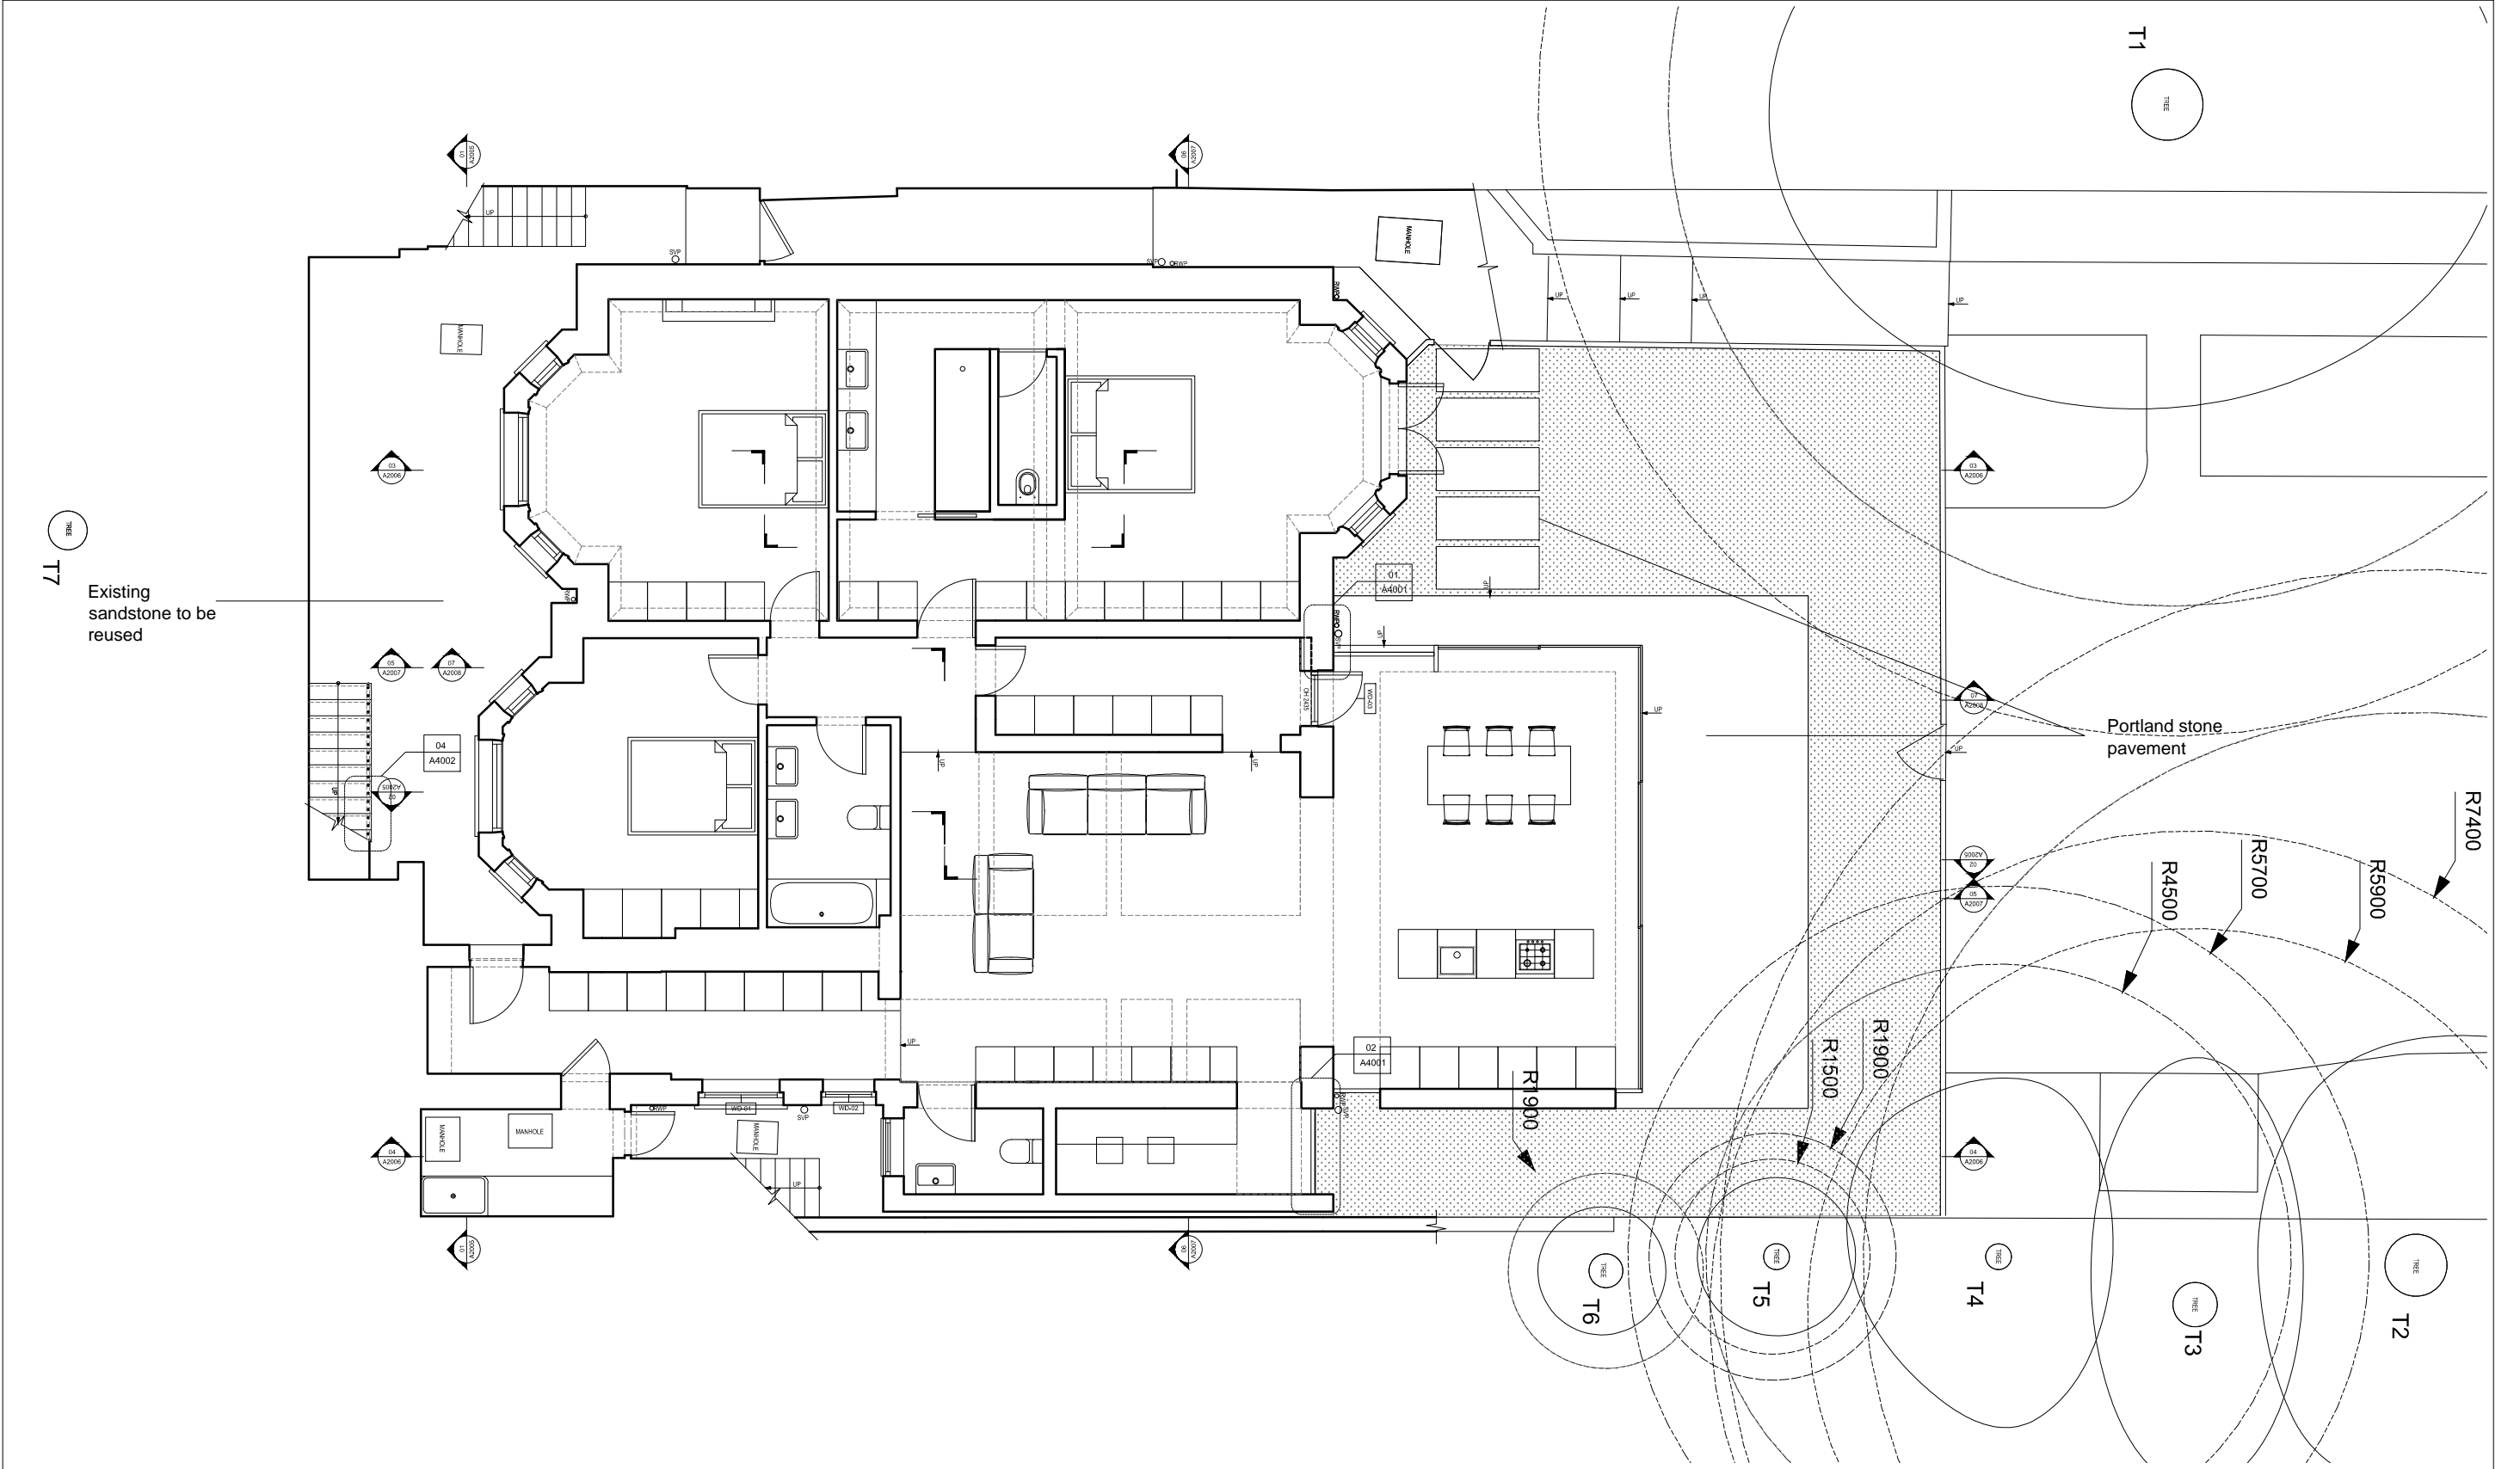

LBMV architects

Luigi Montefusco Ltd
 27 Elizabeth Mews
 NW3 4UH London
 T+44 (0) 207 483 3880
 info@lbmvarchitects.com
 www.lbmvarchitects.com

DRAWINGS STATUS
 PLANNING PERMISSION A3

PROJECT TITLE
 SIDE EXTENSION
 REAR EXTENSION
 INTERNAL ALTERATIONS

06 Lyndhurst Gardens
 NW3 5NR

DRAWN MC, AP
CHECKED LM



DATE 09.05.2016
SCALE 1:100@A3

DRAWING TITLE
 PROPOSED LOWER
 GROUND FLOOR PLAN

JOB NO 0050
DRAWING NO A2002

GENERAL NOTE
 - This drawing should be removed from currency immediately when a revised version is issued.
 - All dimensions to be checked on site by the contractor. Discrepancies to be reported before proceeding with the works.
 - This drawing is copyrighted.
 - All dimensions in mm's.


LEGEND

 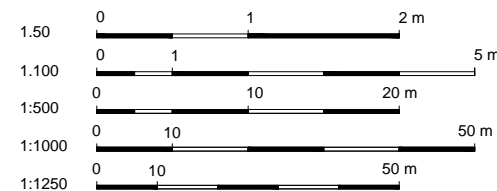

REV	DESCRIPTION	DATE	NAME
REV 03		25-07-2016	
REV 02		18-07-2016	
REV 01		07-06-2016	

PROPOSED UPPER GROUND FLOOR PLAN

SCALE 1:100

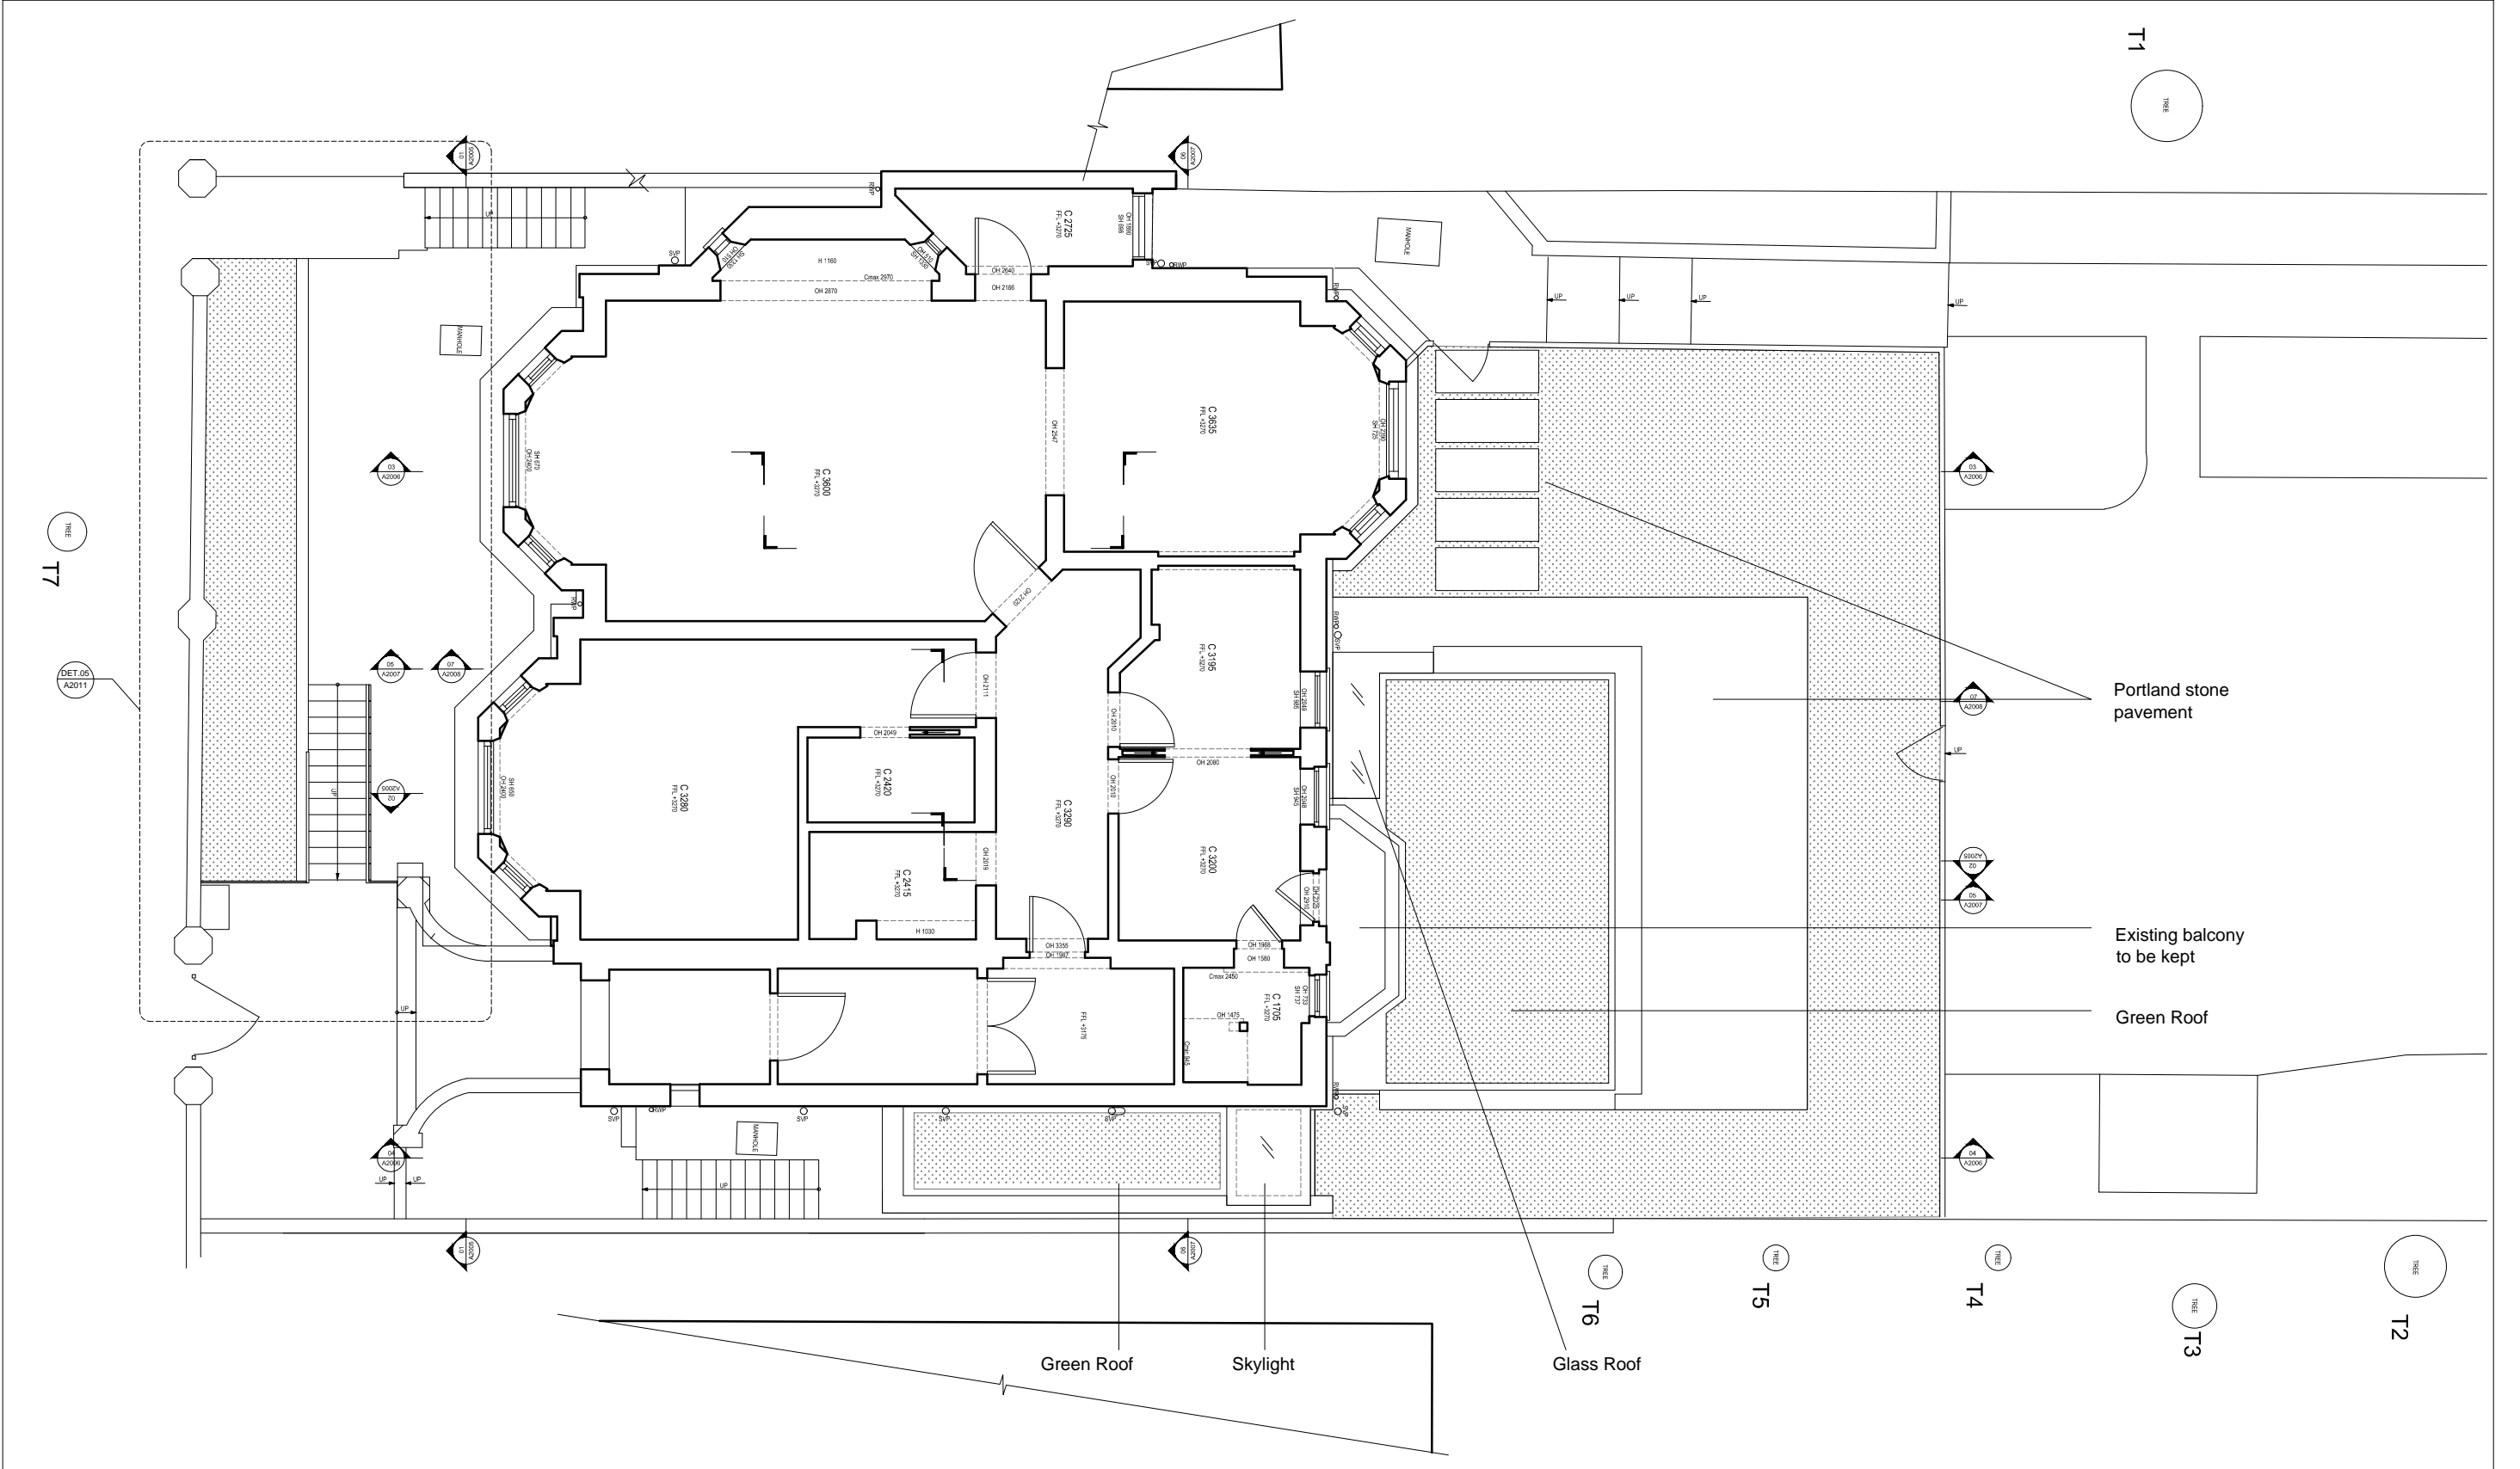

LBMV architects

Luigi Montefusco Ltd
27 Elizabeth Mews
NW3 4UH London
T+44 (0) 207 483 3880
info@lbmvarchitects.com
www.lbmvarchitects.com

DRAWINGS STATUS
PLANNING PERMISSION A3

PROJECT TITLE
**SIDE EXTENSION
REAR EXTENSION
INTERNAL ALTERATIONS**

06 Lyndhurst Gardens
NW3 5NR

DRAWN
MC, AP

DATE
09.05.2016

DRAWING TITLE
**PROPOSED UPPER GROUND
FLOOR PLAN**

JOB NO
0050



CHECKED
LM

SCALE
1:100@A3

DRAWING NO
A2003

GENERAL NOTE
- This drawing should be removed from currency immediately when a revised version is issued.
- All dimensions to be checked on site by the contractor. Discrepancies to be reported before proceeding with the works.
- This drawing is copyrighted.
- All dimensions in mm's.

LEGEND

 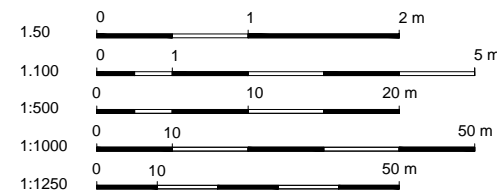

REV	DESCRIPTION	DATE	NAME
REV 03		25-07-2016	
REV 02		18-07-2016	
REV 01		07-06-2016	


PROPOSED REAR ELEVATION

SCALE 1:100



PROPOSED FRONT ELEVATION

SCALE 1:100

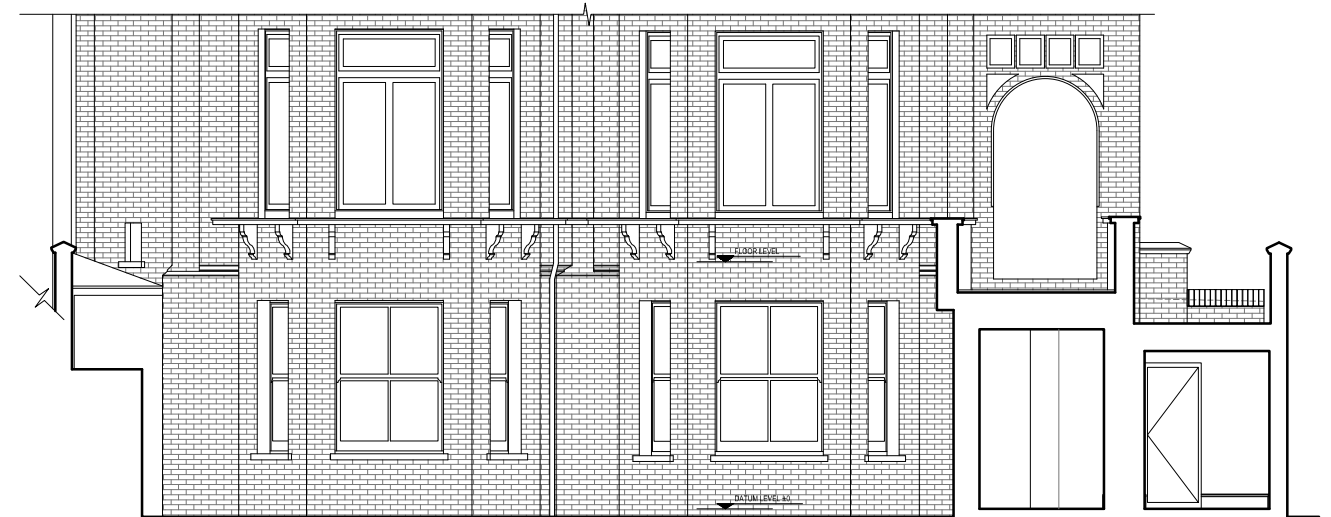

LBMV architects

Luigi Montefusco Ltd
27 Elizabeth Mews
NW3 4UH London
T+44 (0) 207 483 3880
info@lbmvarchitects.com
www.lbmvarchitects.com

DRAWINGS STATUS

PLANNING PERMISSION

A3

DRAWN

MC, AP

CHECKED

LM

DATE

09.05.2016

SCALE

1:100@A3

DRAWING TITLE

PROPOSED ELEVATIONS

GENERAL NOTE

- This drawing should be removed from currency immediately when a revised version is issued.
- All dimensions to be checked on site by the contractor. Discrepancies to be reported before proceeding with the works.
- This drawing is copyrighted.
- All dimensions in mm's.


JOB NO

0050

DRAWING NO

A2004


LEGEND

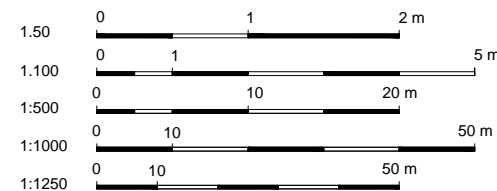

REV	DESCRIPTION	DATE	NAME
REV 03		25-07-2016	
REV 02		18-07-2016	
REV 01		07-06-2016	


PROPOSED SECTION 03

SCALE 1:100

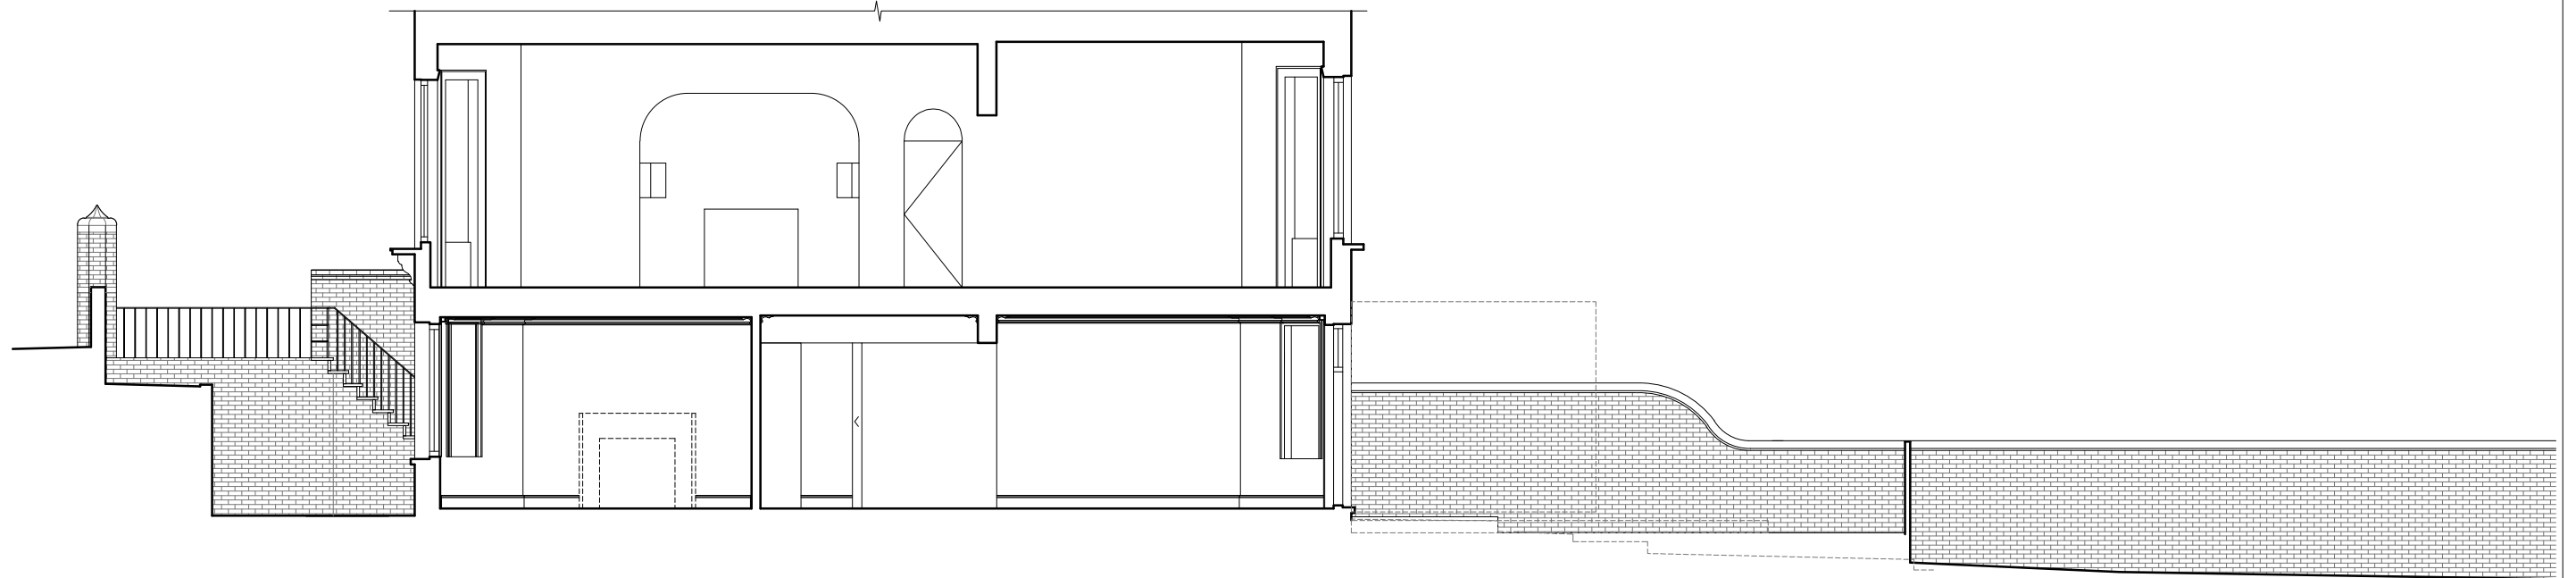

PROPOSED SECTION 04

SCALE 1:100

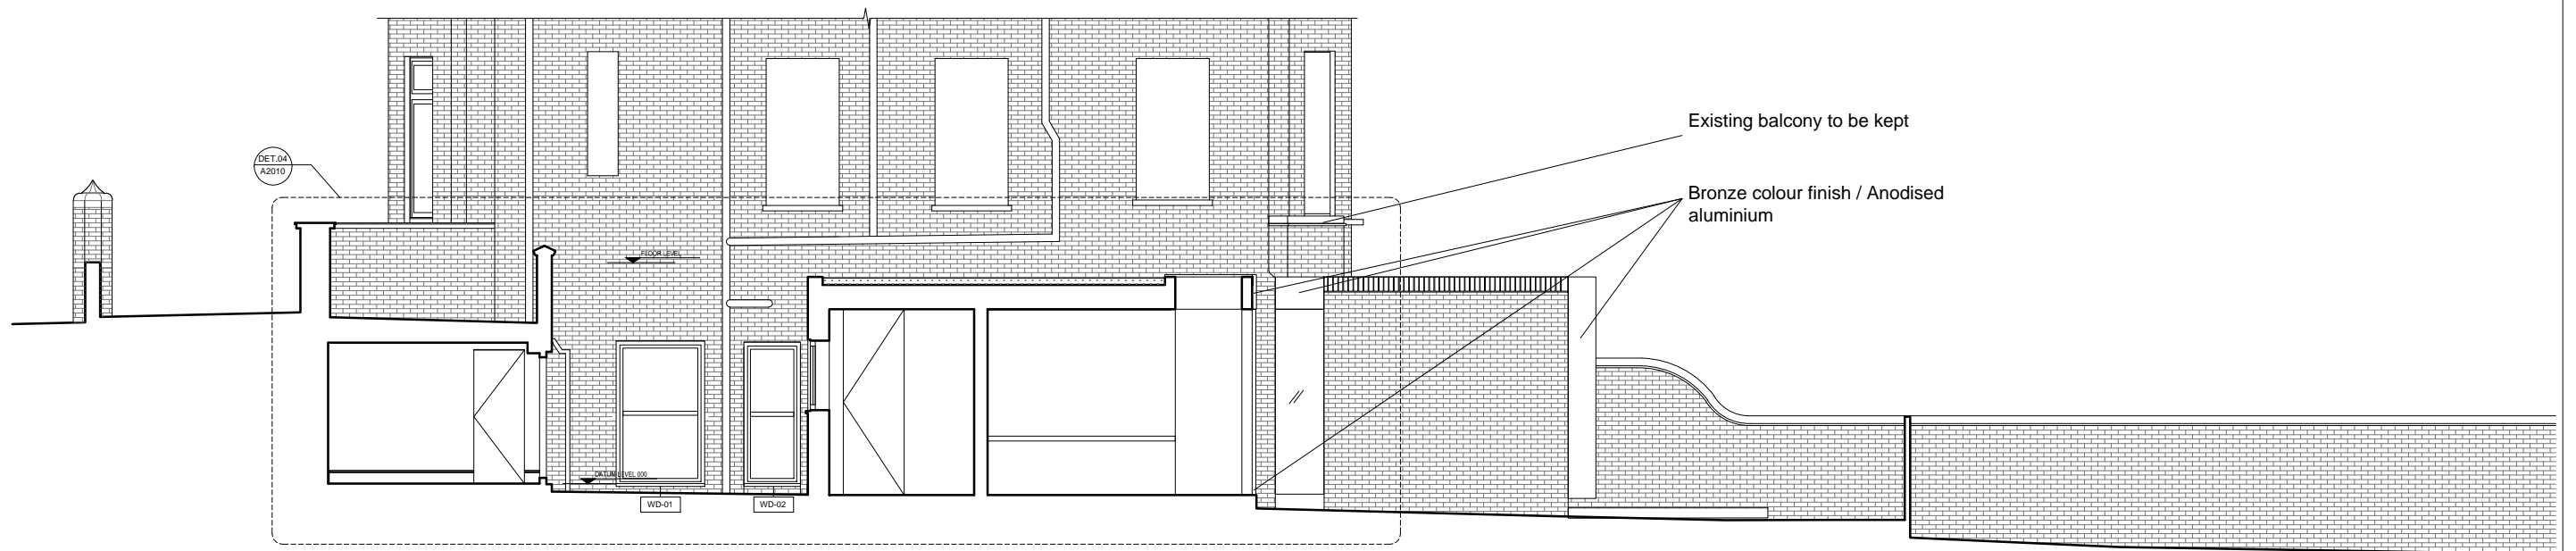

LBMV architects

Luigi Montefusco Ltd
27 Elizabeth Mews
NW3 4UH London
T+44 (0) 207 483 3880
info@lbmvarchitects.com
www.lbmvarchitects.com

DRAWINGS STATUS
PLANNING PERMISSION

A3

DRAWN
MC, AP

CHECKED
LM

PROJECT TITLE
**SIDE EXTENSION
REAR EXTENSION
INTERNAL ALTERATIONS**


DATE
09.05.2016

SCALE
1:100@A3

DRAWING TITLE
PROPOSED SECTIONS

GENERAL NOTE
- This drawing should be removed from currency immediately when a revised version is issued.
- All dimensions to be checked on site by the contractor. Discrepancies to be reported before proceeding with the works.
- This drawing is copyrighted.
- All dimensions in mm's.

LEGEND

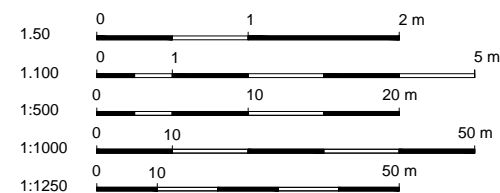

06 Lyndhurst Gardens
NW3 5NR


JOB NO
0050

DRAWING NO
A2006

REV	DESCRIPTION	DATE	NAME
REV 03		25-07-2016	
REV 02		18-07-2016	
REV 01		07-06-2016	


PROPOSED SECTION 05

SCALE 1:100

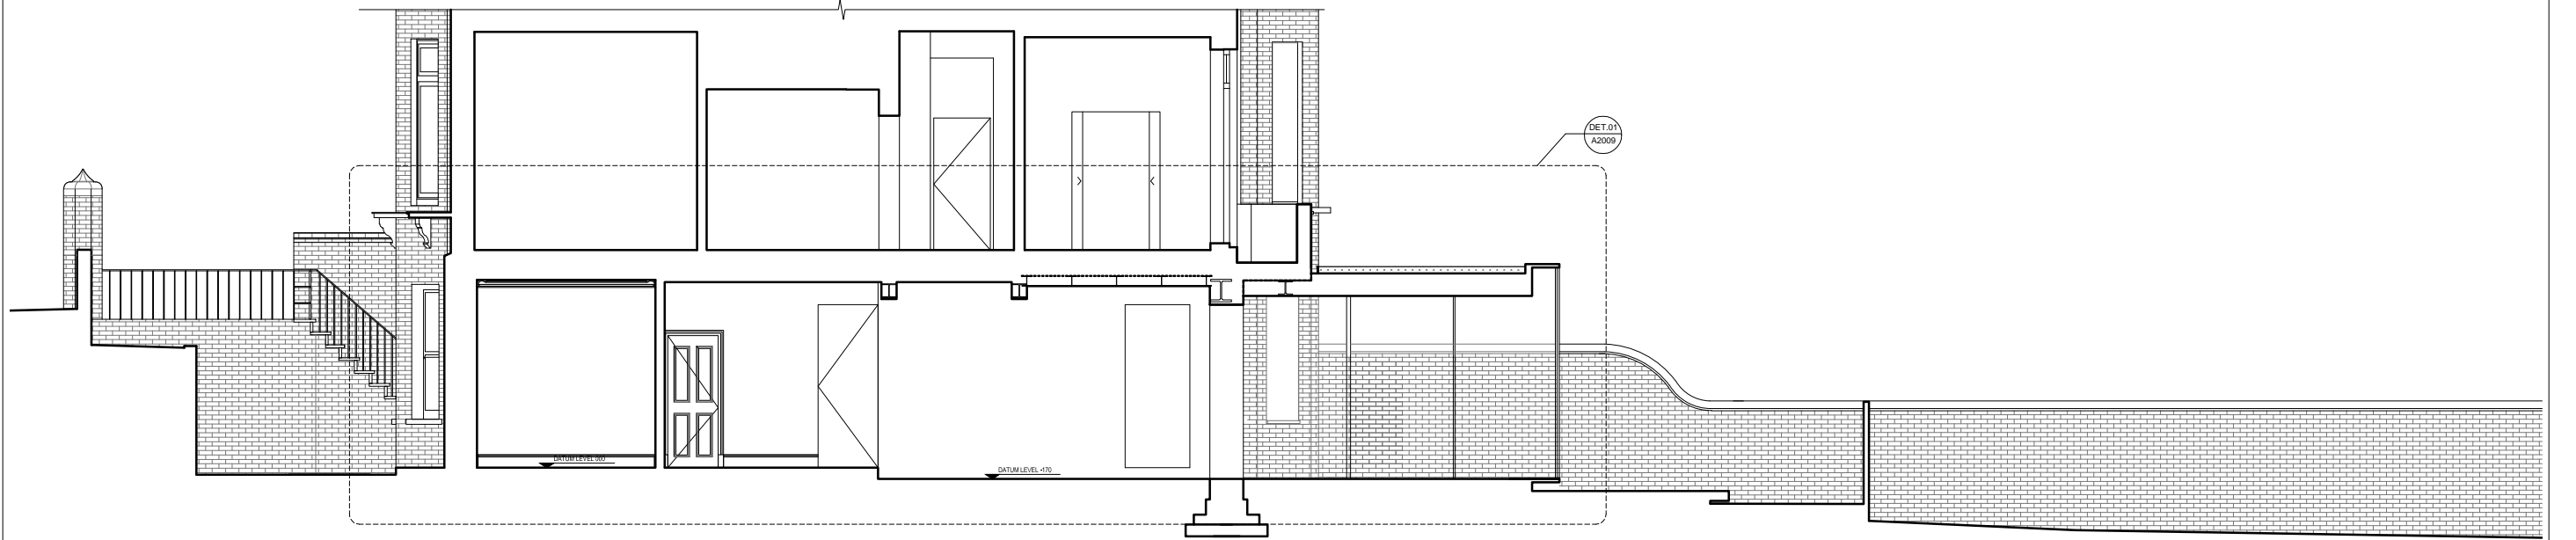

PROPOSED SECTION 06

SCALE 1:100

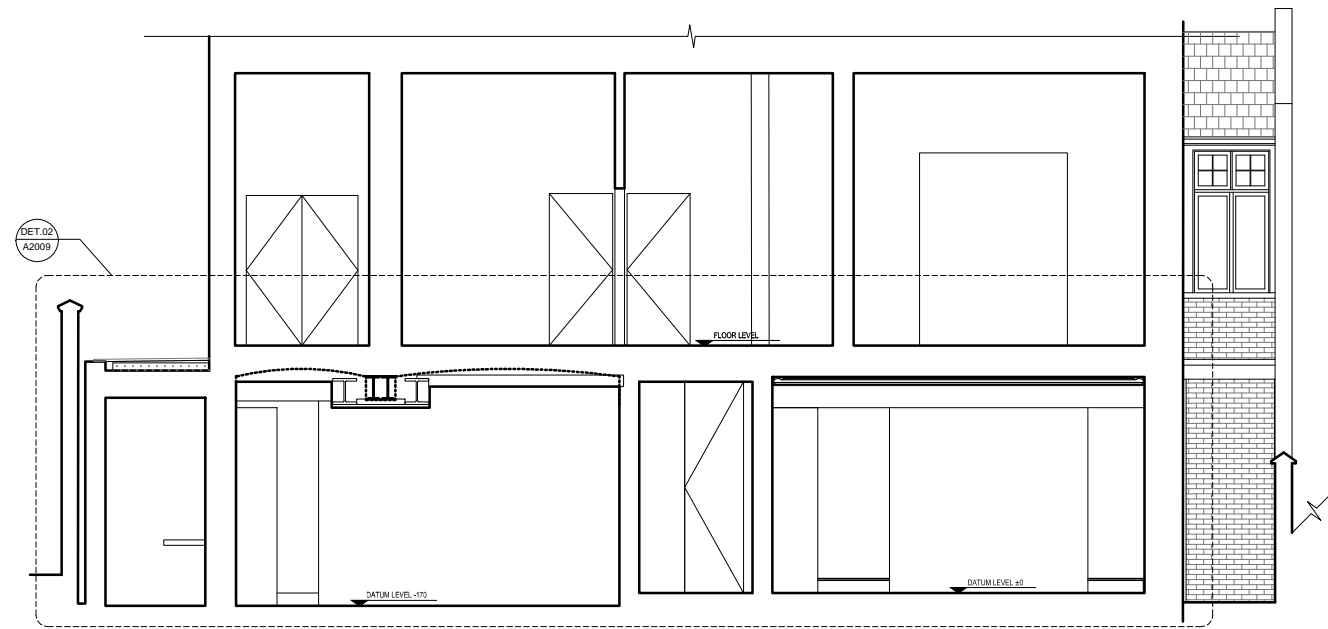

LBMV architects

Luigi Montefusco Ltd
27 Elizabeth Mews
NW3 4UH London
T+44 (0) 207 483 3880
info@lbmvarchitects.com
www.lbmvarchitects.com

DRAWINGS STATUS
PLANNING PERMISSION A3


PROJECT TITLE
**SIDE EXTENSION
REAR EXTENSION
INTERNAL ALTERATIONS**

06 Lyndhurst Gardens
NW3 5NR


DRAWN MC, AP	CHECKED LM
DATE 09.05.2016	SCALE 1:100@A3
DRAWING TITLE PROPOSED SECTIONS	
JOB NO 0050	DRAWING NO A2007

GENERAL NOTE
- This drawing should be removed from currency immediately when a revised version is issued.
- All dimensions to be checked on site by the contractor. Discrepancies to be reported before proceeding with the works.
- This drawing is copyrighted.
- All dimensions in mm's.

LEGEND

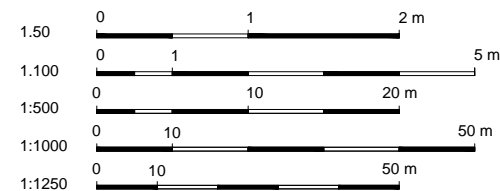

REV	DESCRIPTION	DATE	NAME
REV 03		25-07-2016	
REV 02		18-07-2016	
REV 01		07-06-2016	

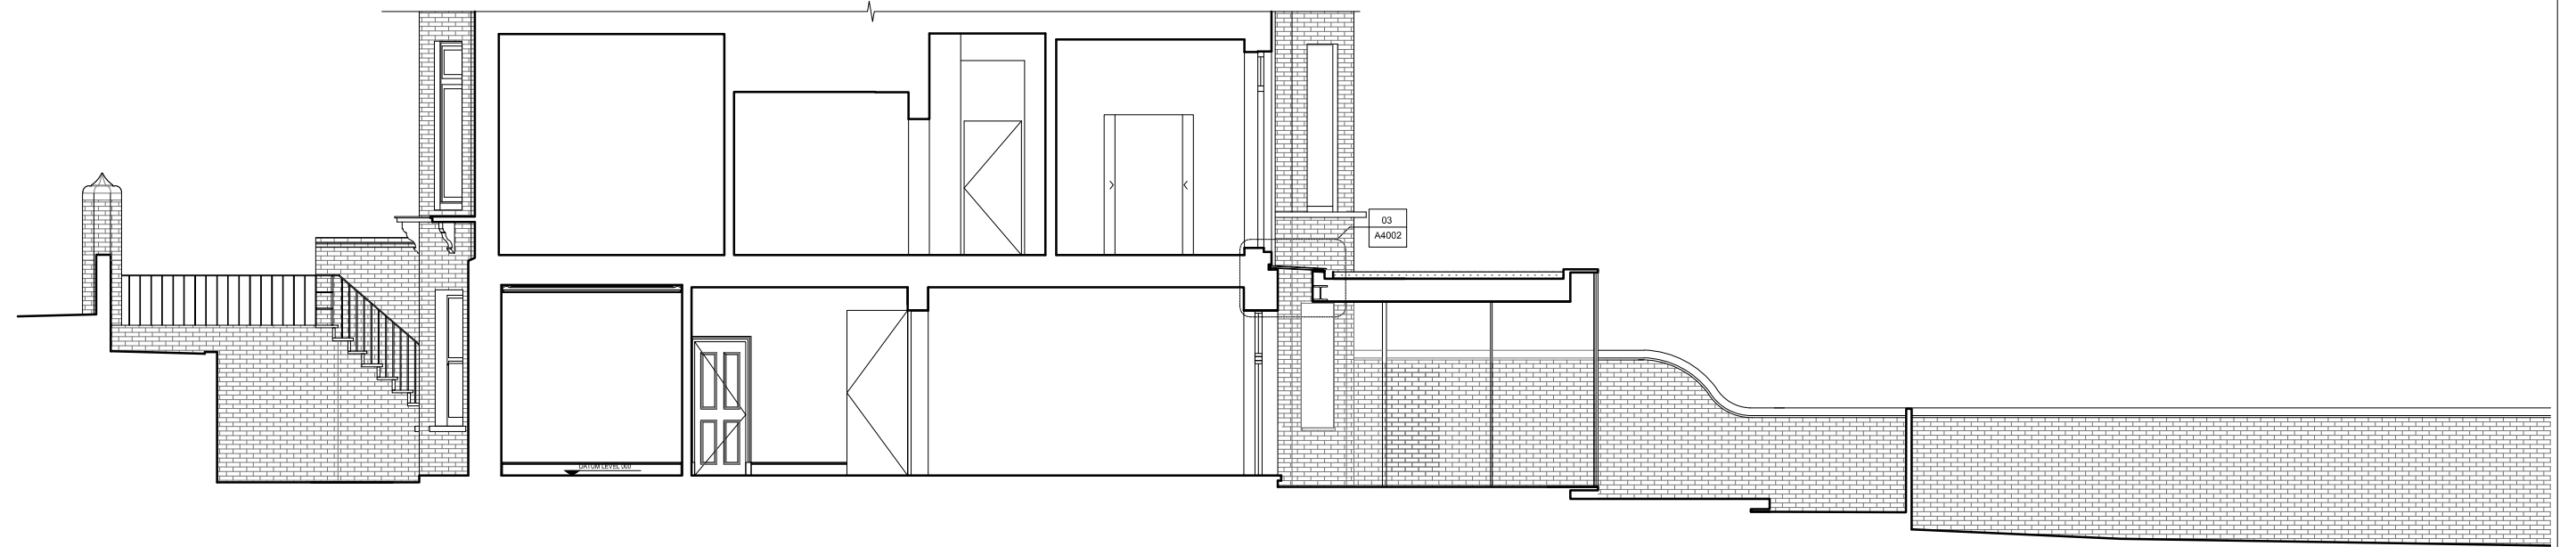

LBMV architects

Luigi Montefusco Ltd
 27 Elizabeth Mews
 NW3 4UH London
 T+44 (0) 207 483 3880
 info@lbmvarchitects.com
 www.lbmvarchitects.com

DRAWINGS STATUS
PLANNING PERMISSION

A3

DRAWN
 MC, AP

CHECKED
 LM

GENERAL NOTE
 - This drawing should be removed from currency immediately when a revised version is issued.
 - All dimensions to be checked on site by the contractor. Discrepancies to be reported before proceeding with the works.
 - This drawing is copyrighted.
 - All dimensions in mm's.

PROJECT TITLE
**SIDE EXTENSION
 REAR EXTENSION
 INTERNAL ALTERATIONS**

DATE
 09.05.2016

SCALE
 1:100@A3


DRAWING TITLE
PROPOSED SECTIONS

JOB NO
 0050

DRAWING NO
 A2008

06 Lyndhurst Gardens
 NW3 5NR


LEGEND

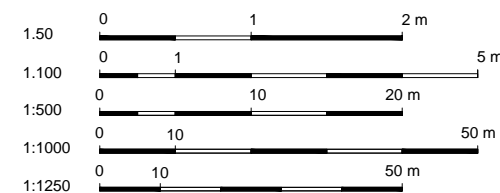

REV	DESCRIPTION	DATE	NAME
REV 03		25-07-2016	
REV 02		18-07-2016	
REV 01	--	07-06-2016	--


DETAIL 01

SCALE 1:50

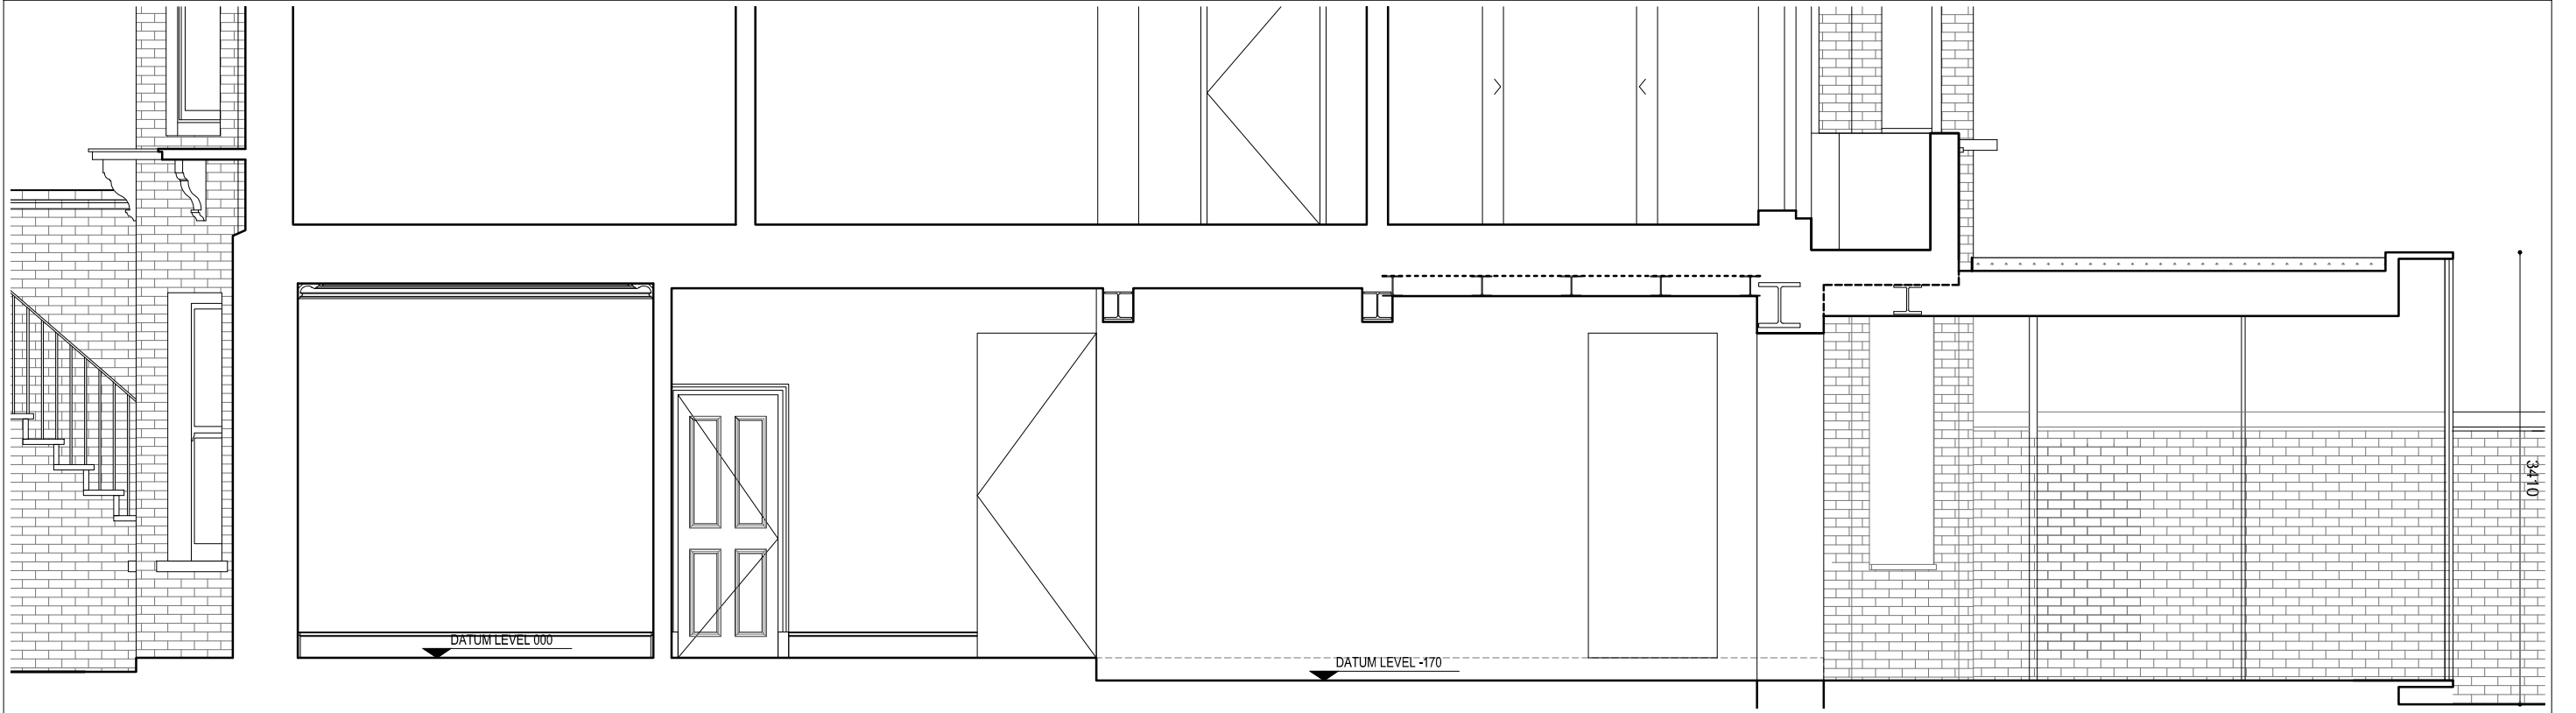

DETAIL 02

SCALE 1:50

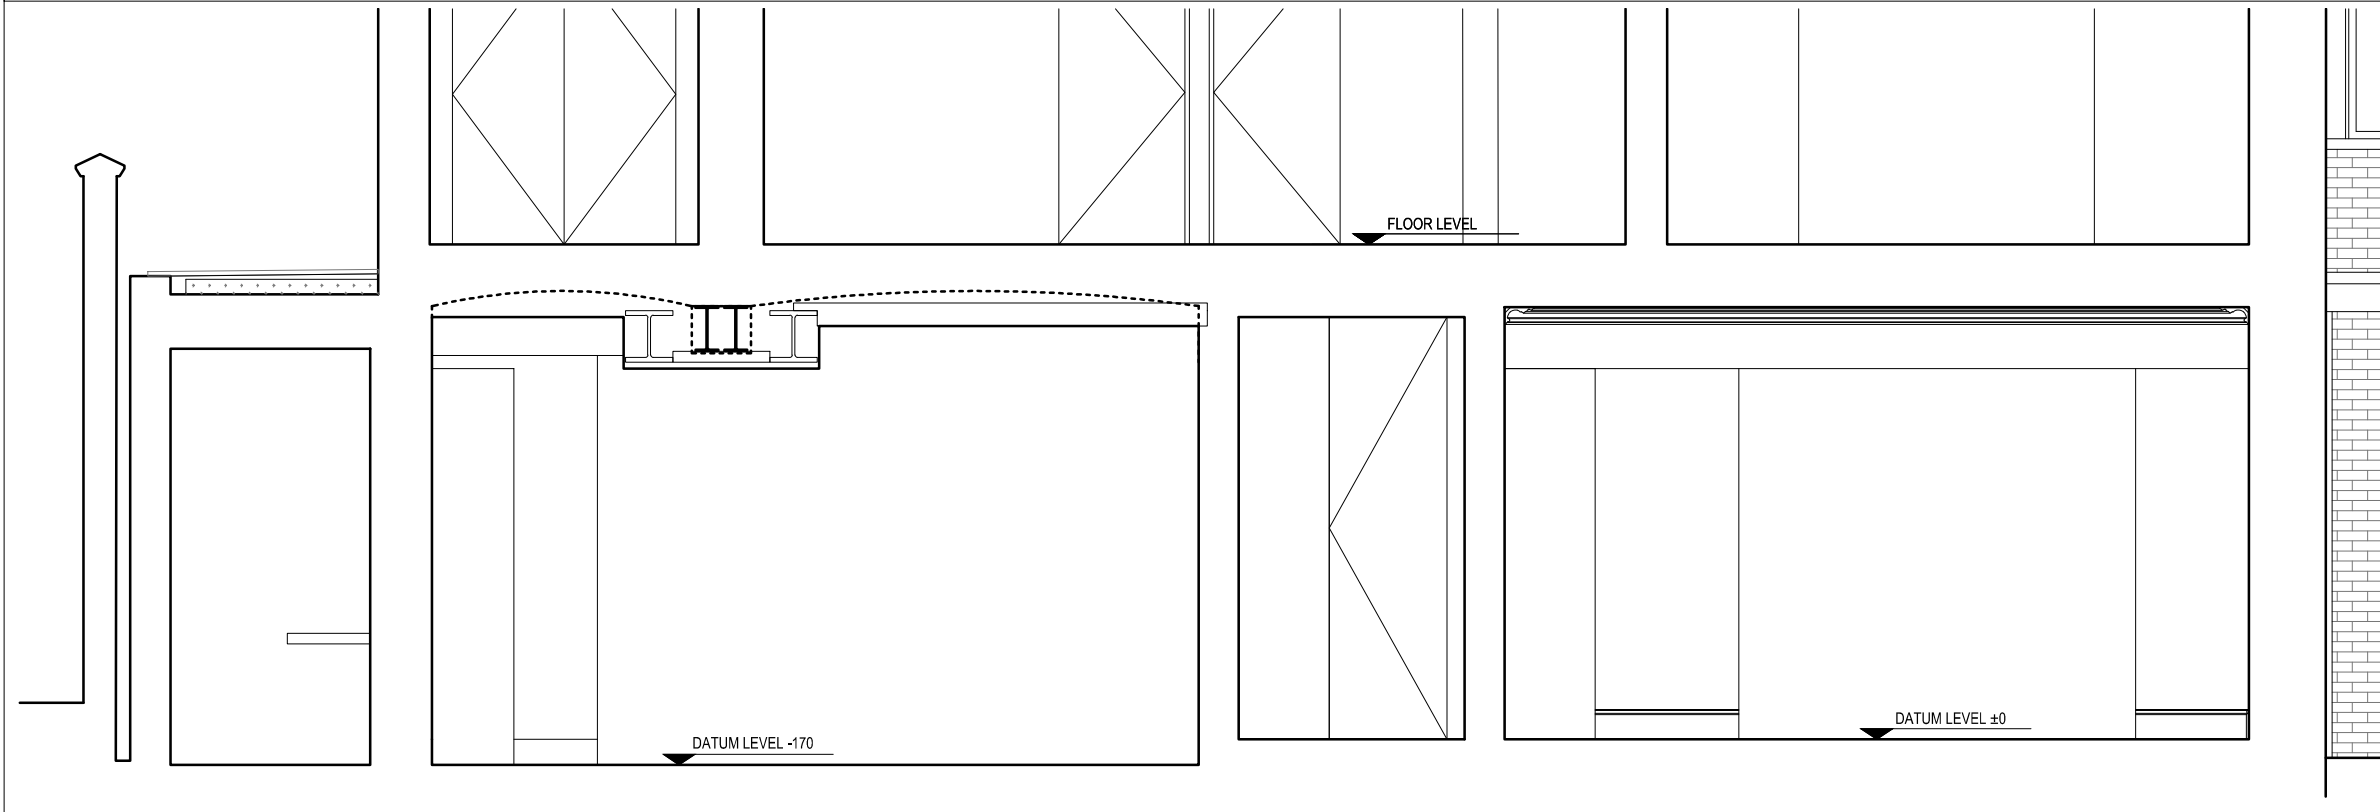

LBMV architects

Luigi Montefusco Ltd
27 Elizabeth Mews
NW3 4UH London
T+44 (0) 207 483 3880
info@lbmvarchitects.com
www.lbmvarchitects.com

DRAWINGS STATUS

PLANNING PERMISSION

A3

DRAWN

MC, AP

CHECKED

LM

PROJECT TITLE

SIDE EXTENSION
REAR EXTENSION
INTERNAL ALTERATIONS

DATE

09.05.2016

SCALE

1:50@A3

DRAWING TITLE

DETAILS

JOB NO

0050


DRAWING NO

A2008

GENERAL NOTE

- This drawing should be removed from currency immediately when a revised version is issued.
- All dimensions to be checked on site by the contractor. Discrepancies to be reported before proceeding with the works.
- This drawing is copyrighted.
- All dimensions in mm's.

LEGEND

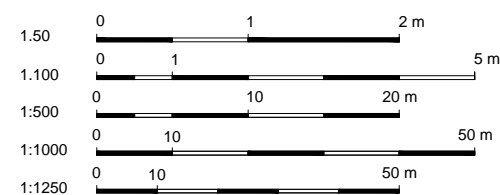

REV	DESCRIPTION	DATE	NAME
REV 03		25-07-2016	
REV 02		18-07-2016	
REV 01	--	07-06-2016	--

DETAIL 03

SCALE 1:50



DETAIL 04

SCALE 1:50



LBMV architects

Luigi Montefusco Ltd
27 Elizabeth Mews
NW3 4UH London
T+44 (0) 207 483 3880
info@lbmvarchitects.com
www.lbmvarchitects.com

DRAWINGS STATUS

PLANNING PERMISSION

A3

DRAWN

MC, AP

CHECKED

LM

DATE

09.05.2016

SCALE

1:50@A3


DRAWING TITLE

DETAILS

GENERAL NOTE

- This drawing should be removed from currency immediately when a revised version is issued.
- All dimensions to be checked on site by the contractor. Discrepancies to be reported before proceeding with the works.
- This drawing is copyrighted.
- All dimensions in mm's.

LEGEND

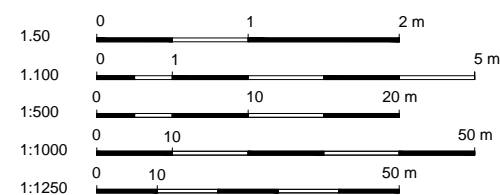

06 Lyndhurst Gardens
NW3 5NR


JOB NO

0050

DRAWING NO

A2009

REV	DESCRIPTION	DATE	NAME
REV 03		25-07-2016	
REV 02		18-07-2016	
REV 01		07-06-2016	

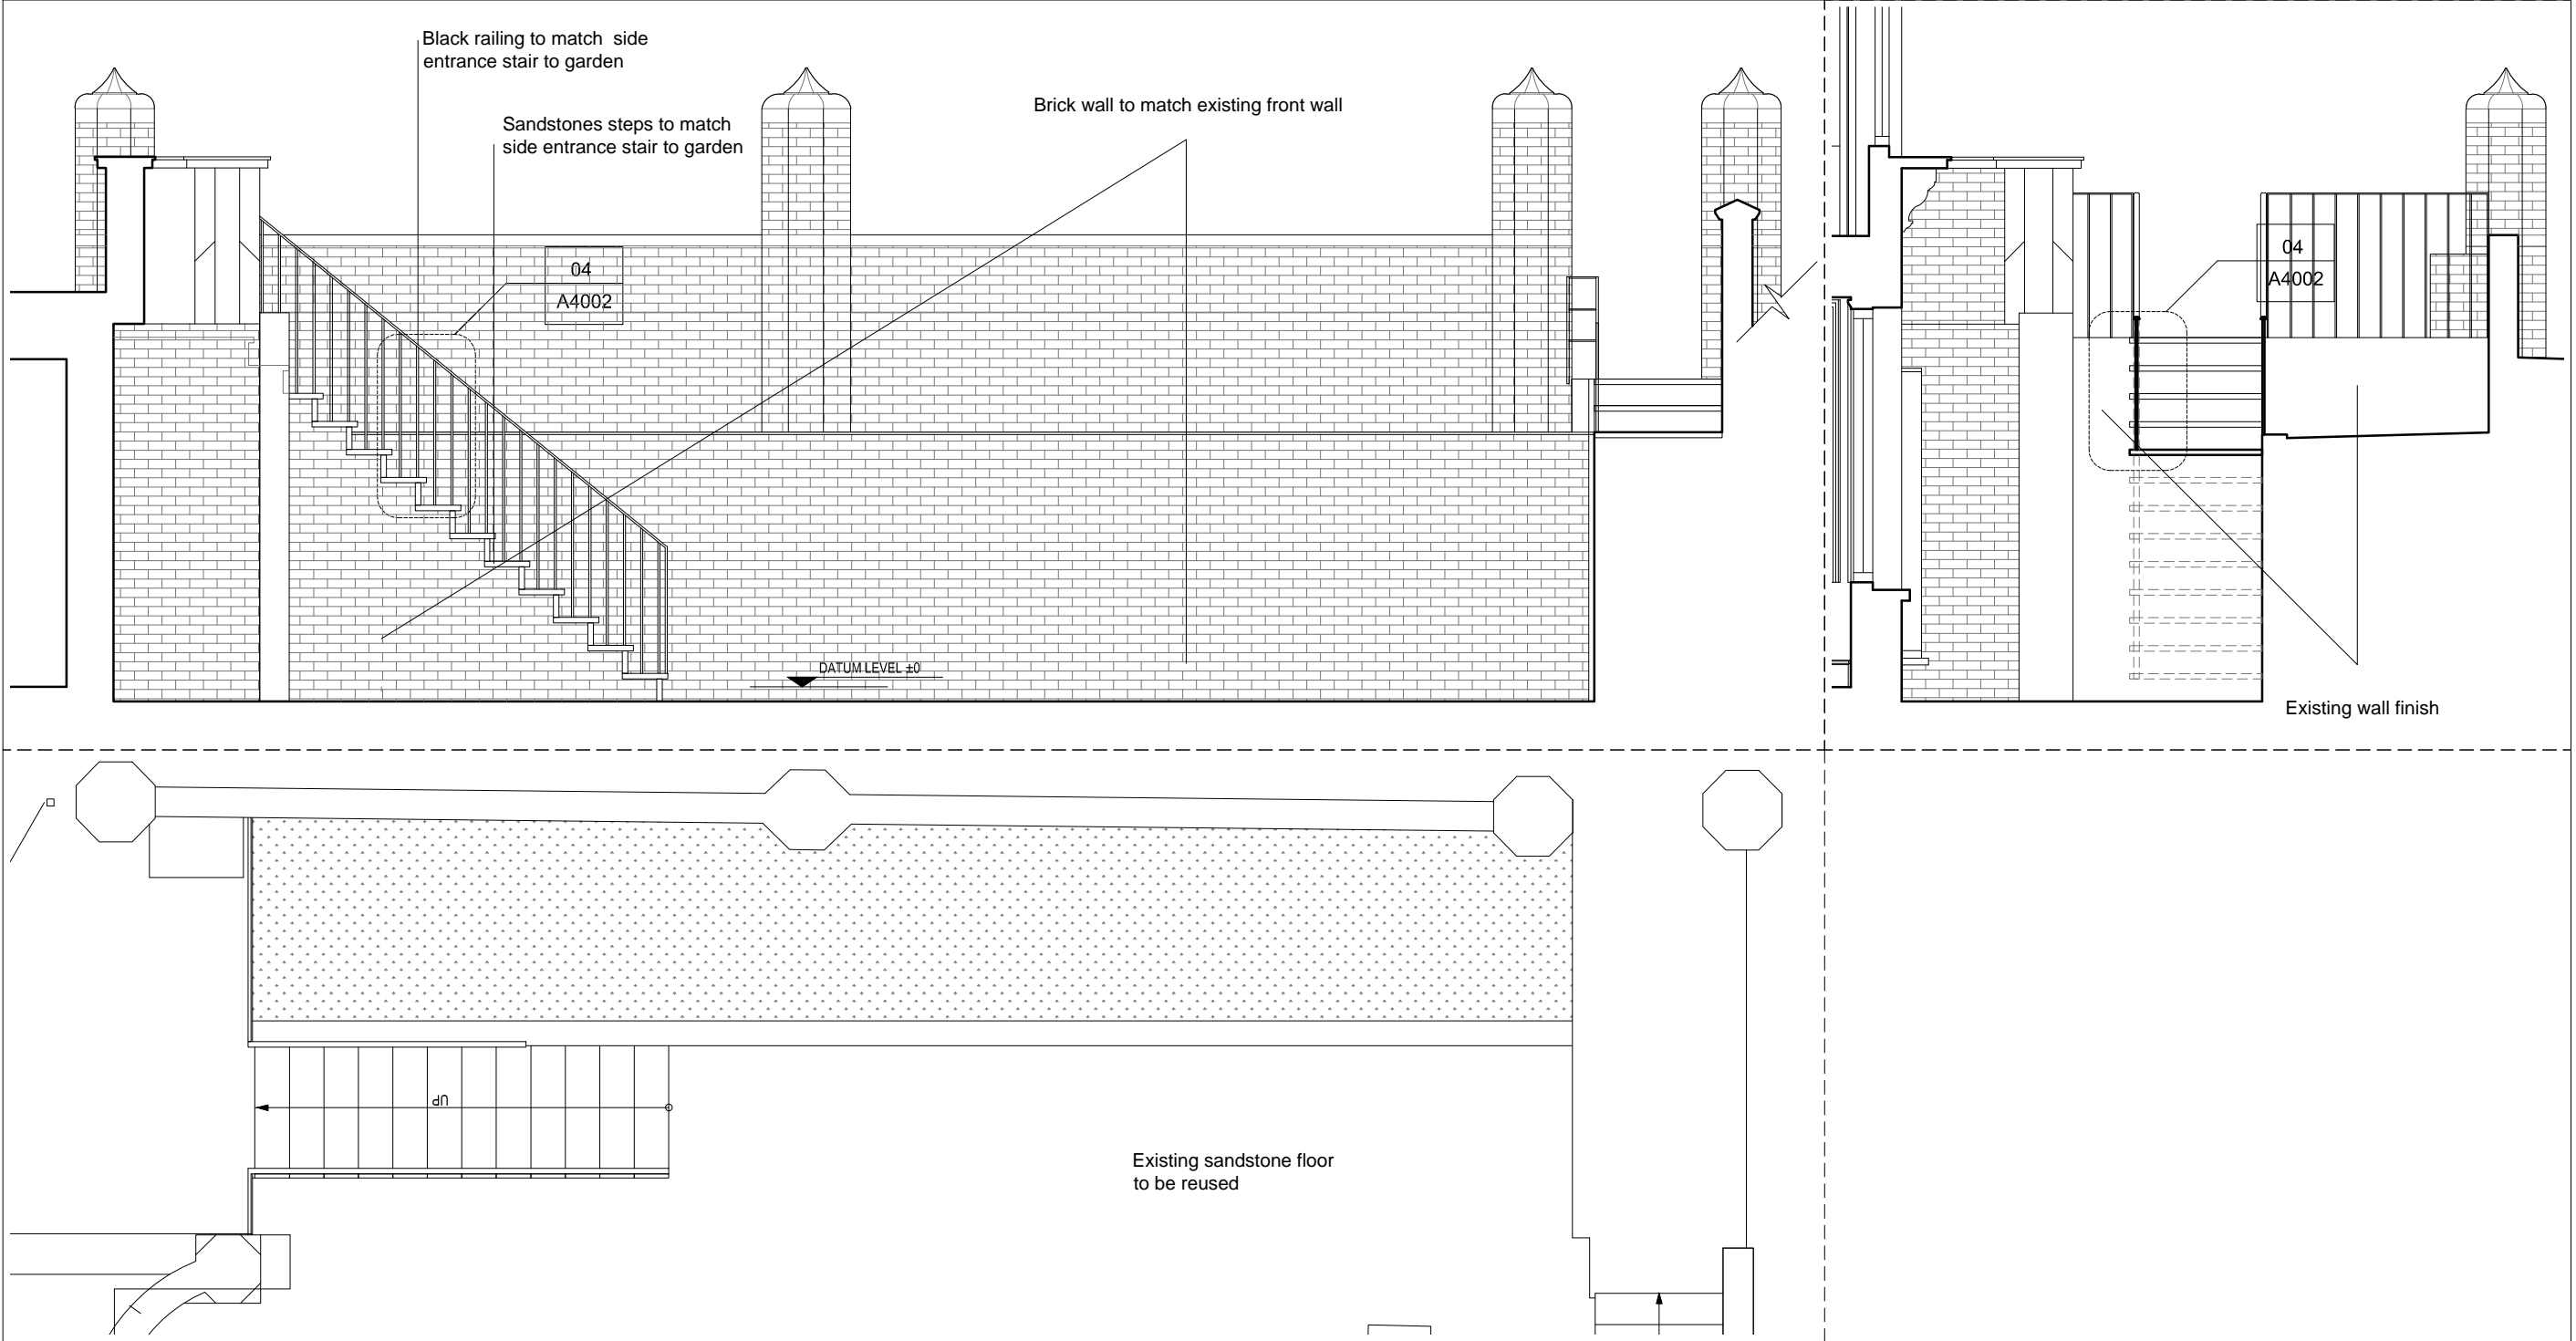

LBMV architects

Luigi Montefusco Ltd
 27 Elizabeth Mews
 NW3 4UH London
 T+44 (0) 207 483 3880
 info@lbmvarchitects.com
 www.lbmvarchitects.com

DRAWINGS STATUS
PLANNING PERMISSION A3

PROJECT TITLE
**SIDE EXTENSION
 REAR EXTENSION
 INTERNAL ALTERATIONS**

06 Lyndhurst Gardens
 NW3 5NR

DRAWN
MC, AP

CHECKED
LM

DATE
09.05.2016

SCALE
1:50@A3


DRAWING TITLE
DETAILS

JOB NO
0050

DRAWING NO
A2011

GENERAL NOTE
 - This drawing should be removed from currency immediately when a revised version is issued.
 - All dimensions to be checked on site by the contractor. Discrepancies to be reported before proceeding with the works.
 - This drawing is copyrighted.
 - All dimensions in mm's.

LEGEND

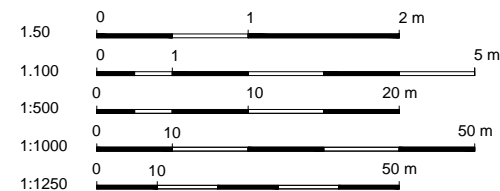

REV	DESCRIPTION	DATE	NAME
REV 03		25-07-2016	
REV 02		18-07-2016	
REV 01		07-06-2016	