




1 1:50 EXISTING FRONT ELEVATION

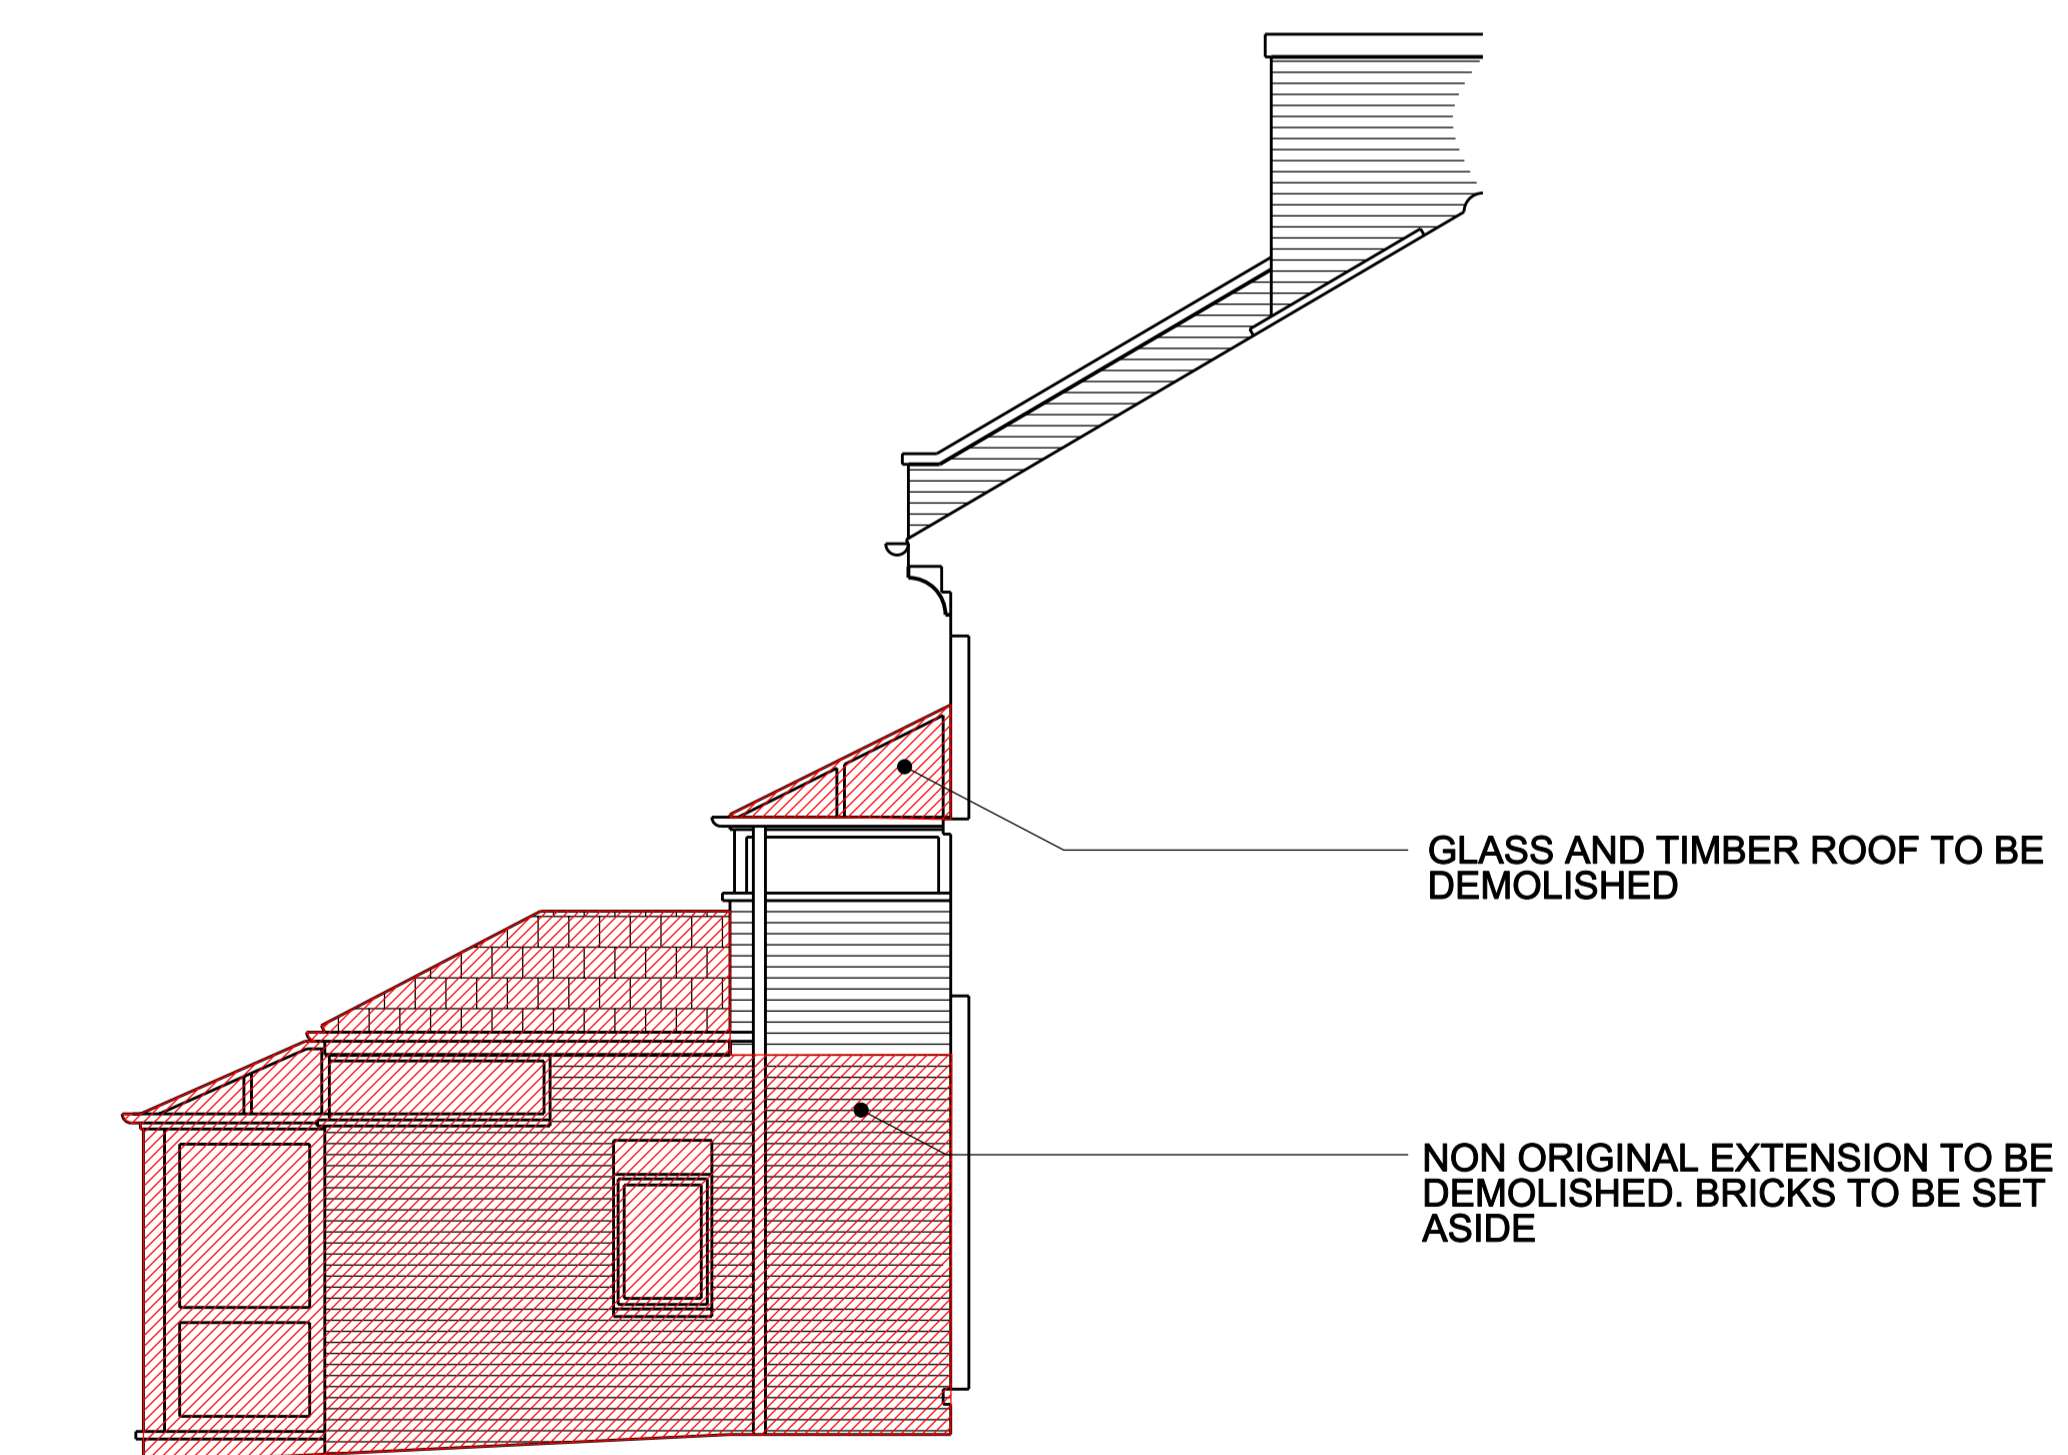

2 1:50 EXISTING SIDE ELEVATION

00	02.08.15	PLANNING	MDCW
REV	DATE	NOTES	INIT.
PROJECT			
2 ST MARTINS ALMHOUSES			
DRAWING TITLE			
EXISTING ELEVATIONS			
STATUS PLANNING			
DATE	DRAWN	SCALE @ A1	
AUG 15	MDCW	1:50	
PROJECT NUMBER	UNIT / BLOCK	CU / SFB CODE	TYPE & REVISION NUMBER LETTER
DRAWING NO.			
			A 0100 00

0 1 2 3
SCALE IN METRES @ 1:50

