




**General Notes**  
 All Dimensions To Be Checked And Verified On Site. Please Report  
 Omissions And Any Discrepancies To The Designers Immediately.  
 All Works To Comply With Current Building Regulations  
 If Printed From A PDF This Drawing Is Not To Scale And Is Therefore  
 For Reference Only

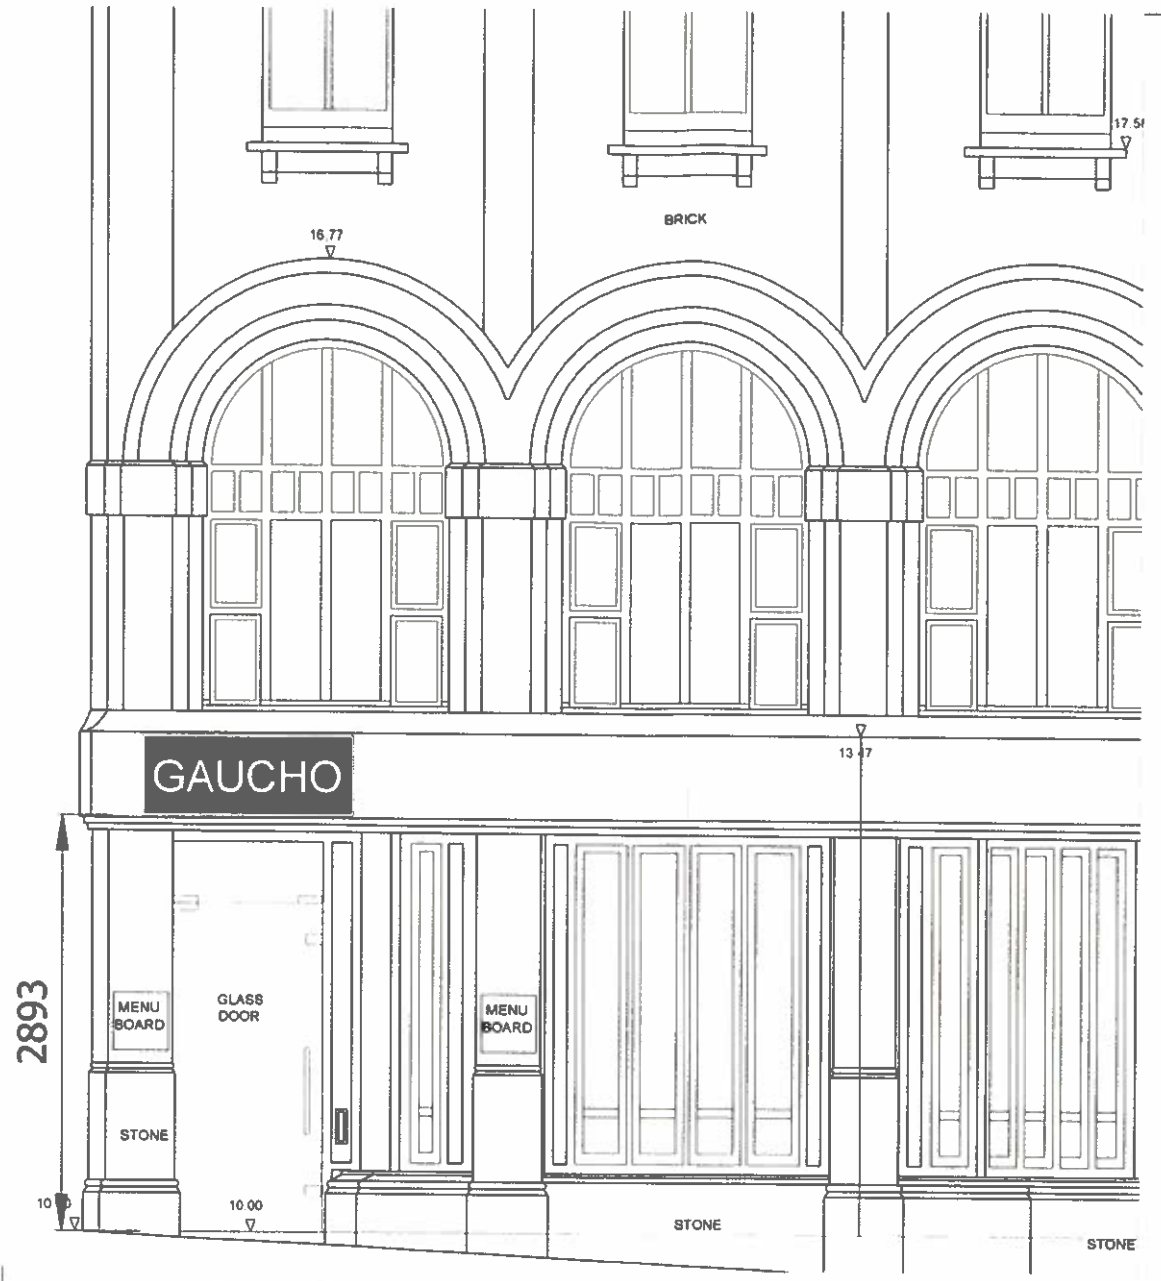


Front Elevation. 1:25 @ A1 / 1:50 @ A3

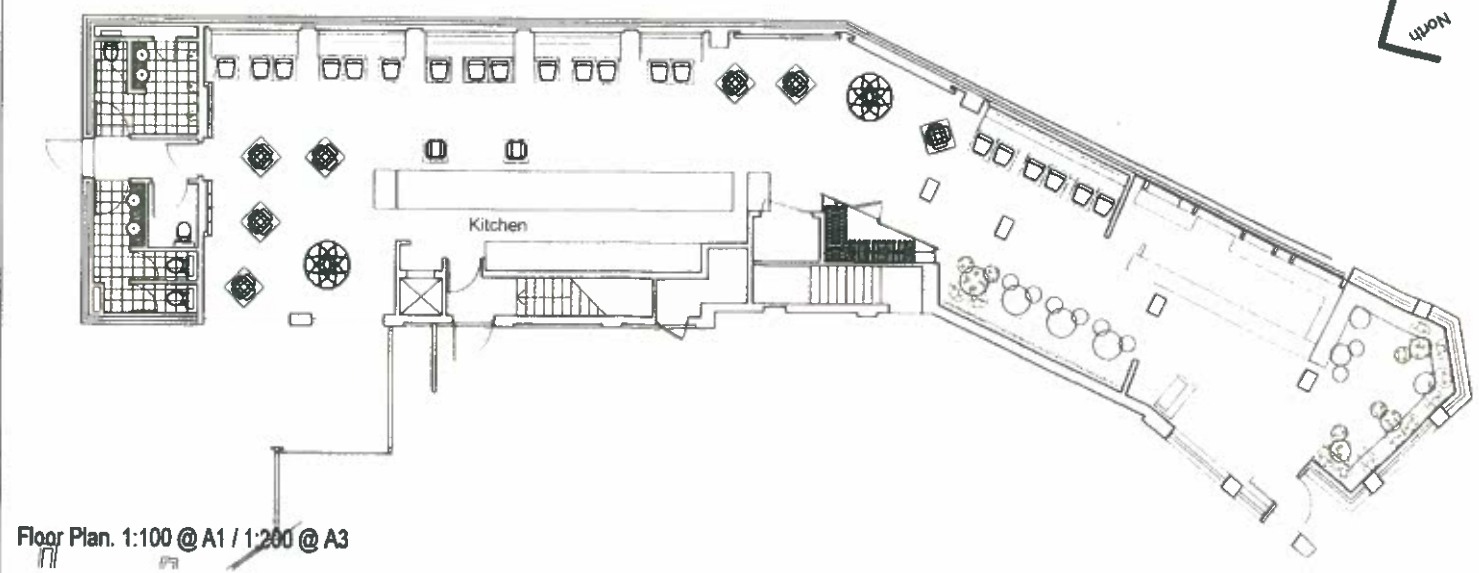

Floor Plan. 1:100 @ A1 / 1:200 @ A3

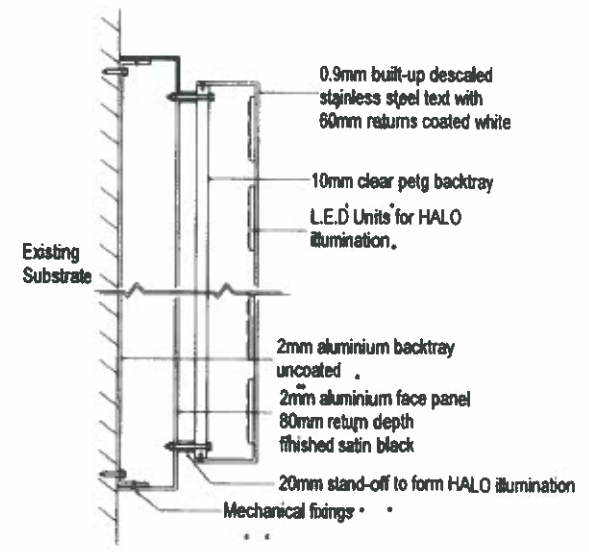

Signage Detail. 1:5 @ A1 / 1:10 @ A3

 

Rev	Date	Revised By	Comments

Client <b>GAUCHO</b>		
Project 64 Heath Street NW3 1DN HAMPSTEAD	Designed DN	Project No CAPEX
Drawing Title <b>External Signage Details As Proposed</b>	Checked Date	Scale AS SHOWN Revision <b>400</b>
Issued For <b>PLANNING</b>		

**CTC**  
 Cotton Thompson Cole Ltd.  
 Design + Construction Consultants  
 2 St Mark's Place,  
 Wimbledon  
 London,  
 SW19 7ND  
 Telephone 020-8971-7600  
 www.cottonthompsoncole.co.uk