



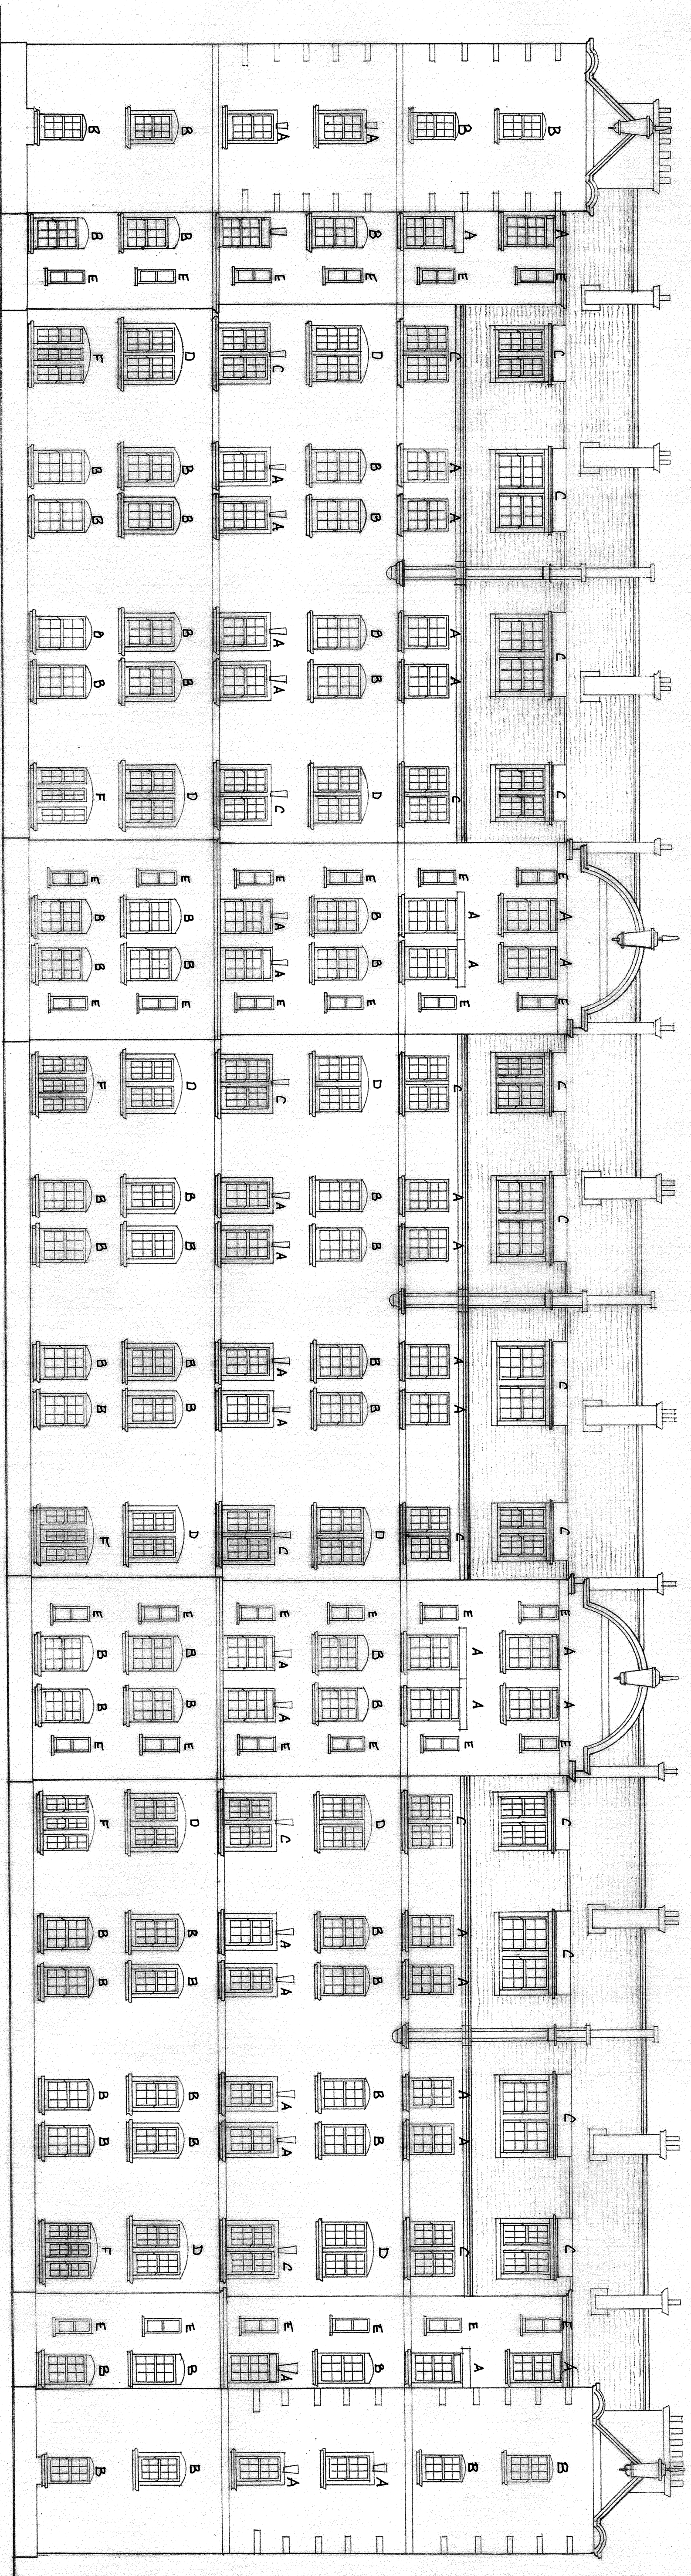


REAR ELEVATION 'B'


WINDOW REFERENCES - SEE MESSRS. ARDEN WINDOWS DRG - PH281 - SHEET A, REVISION A - ISSUE C

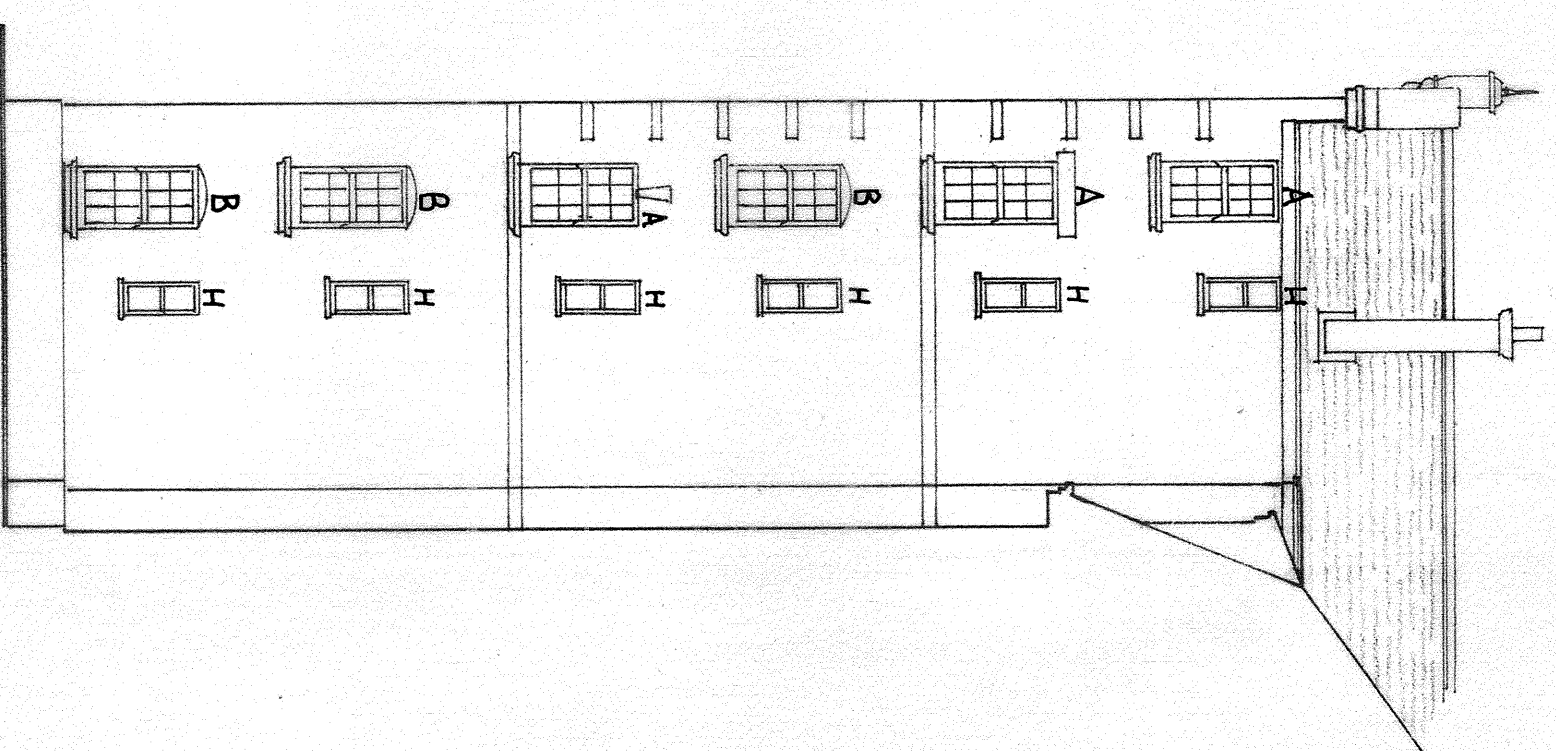

SIDE ELEVATION 'E'

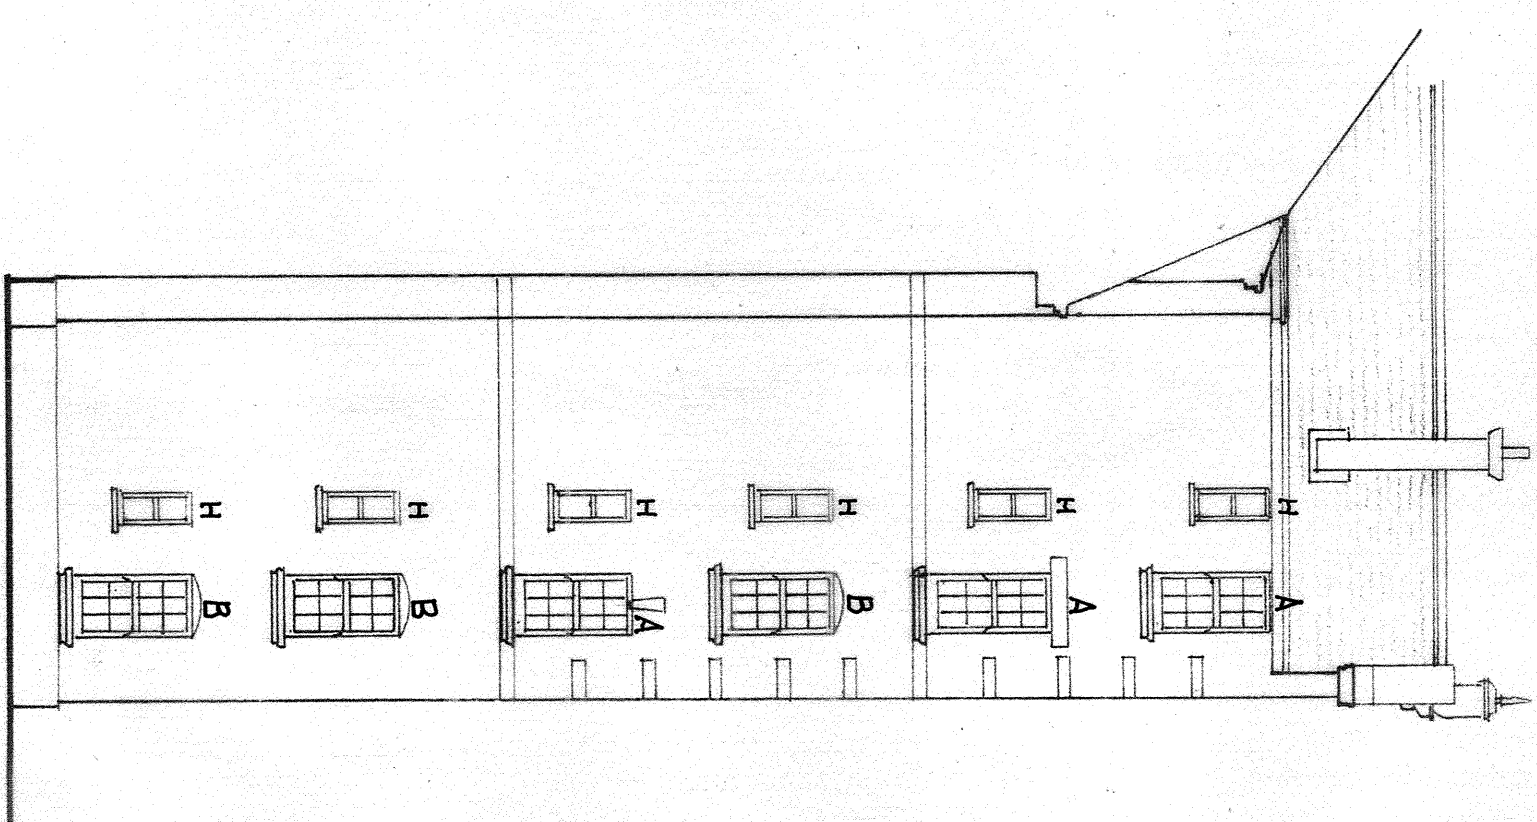

SIDE ELEVATION 'F'

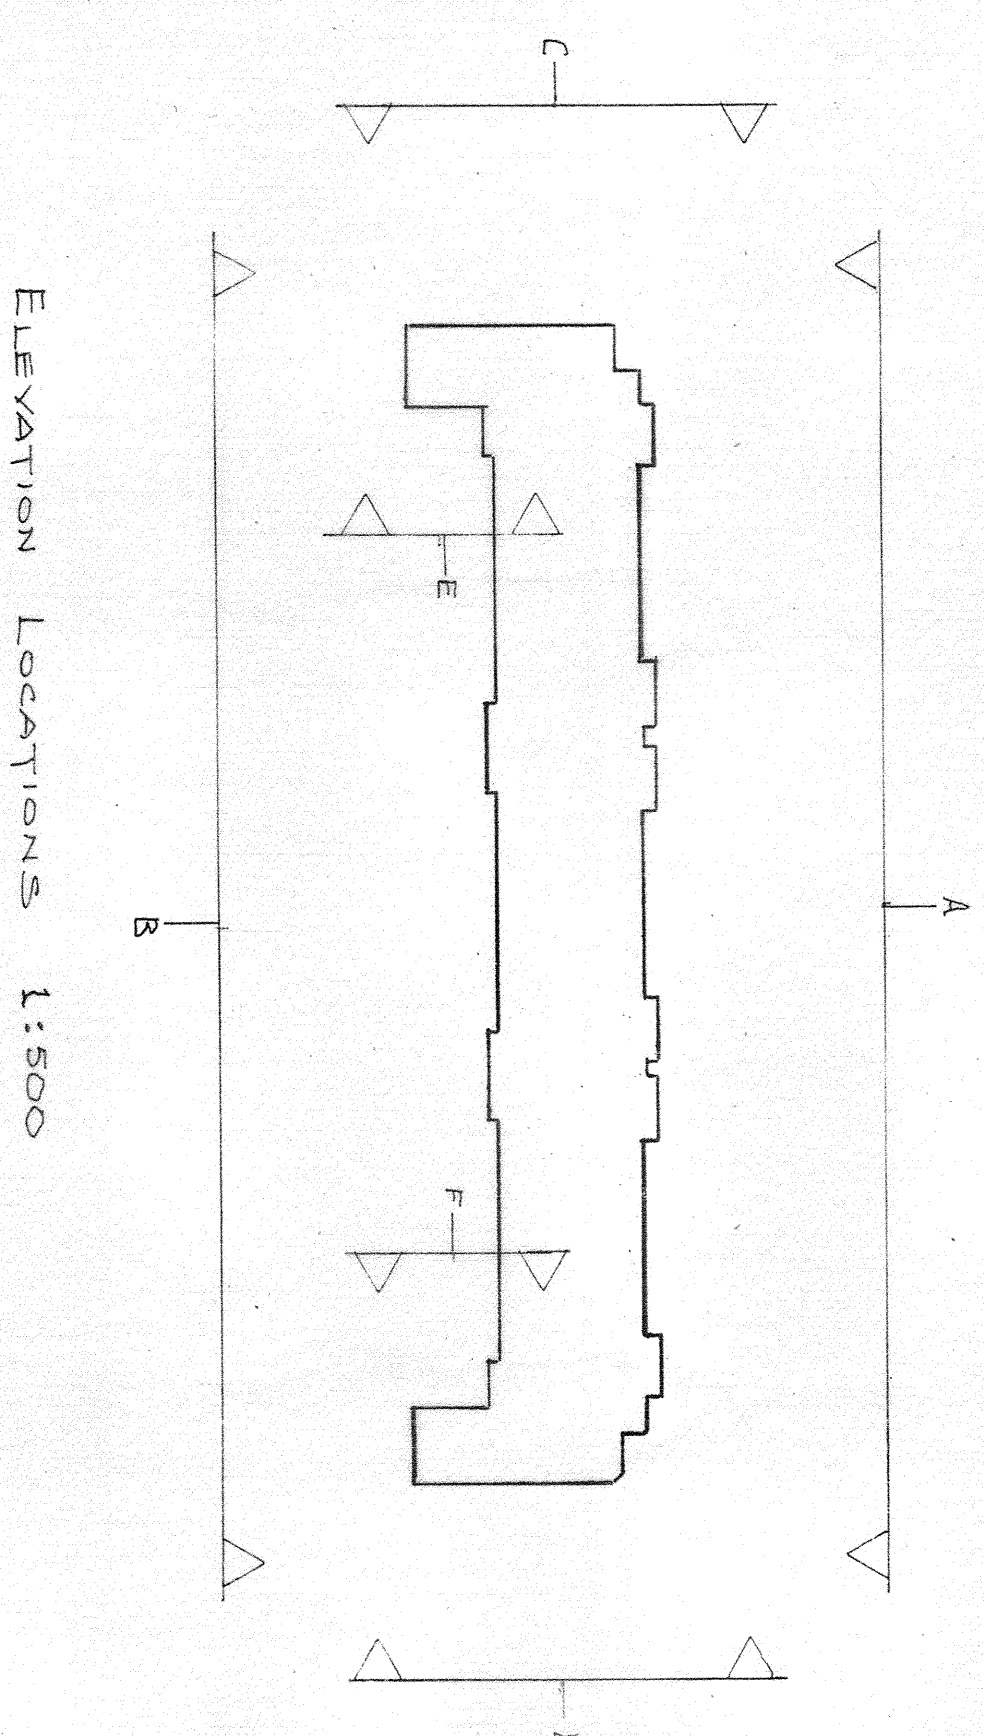

Elevation Locations 1:500

|                                                                                   |                                                                    |
|-----------------------------------------------------------------------------------|--------------------------------------------------------------------|
| READ IN CONJUNCTION WITH DRAWING NO. 0415/422-01                                  |                                                                    |
| REPLACEMENT OF WINDOWS AT<br>FLATS 1-86 FLAXMAN COURT,<br>FLAXMAN TERRACE, LONDON |                                                                    |
| WC1H 9AR                                                                          |                                                                    |
| 0415/422-02B                                                                      |                                                                    |
| ELEVATIONS AS PROPOSED                                                            |                                                                    |
| SHEET 2                                                                           |                                                                    |
| DATE                                                                              | 19/09/15                                                           |
| ISSUE                                                                             | 1                                                                  |
| BY                                                                                | 19/09/15                                                           |
| REVISION                                                                          | 1                                                                  |
| SCALE                                                                             | 1:100                                                              |
| AT                                                                                | 1:100                                                              |
| SIZE                                                                              | A1                                                                 |
| NOTES                                                                             | 1. ALL WINDOWS TO BE REPLACED WITH ARDEN WINDOWS DRG. NOTE ADDRESS |