



TYPICAL FRONT ELEVATION

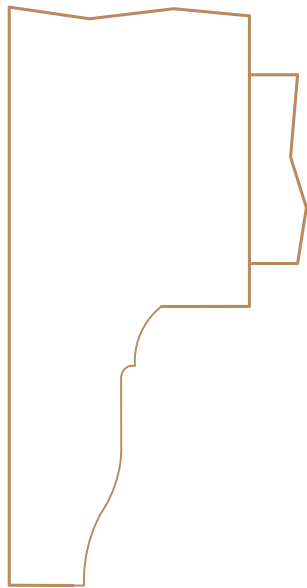

HORN PROFILE DETAIL

VERTICAL CROSS SECTION THROUGH WINDOW

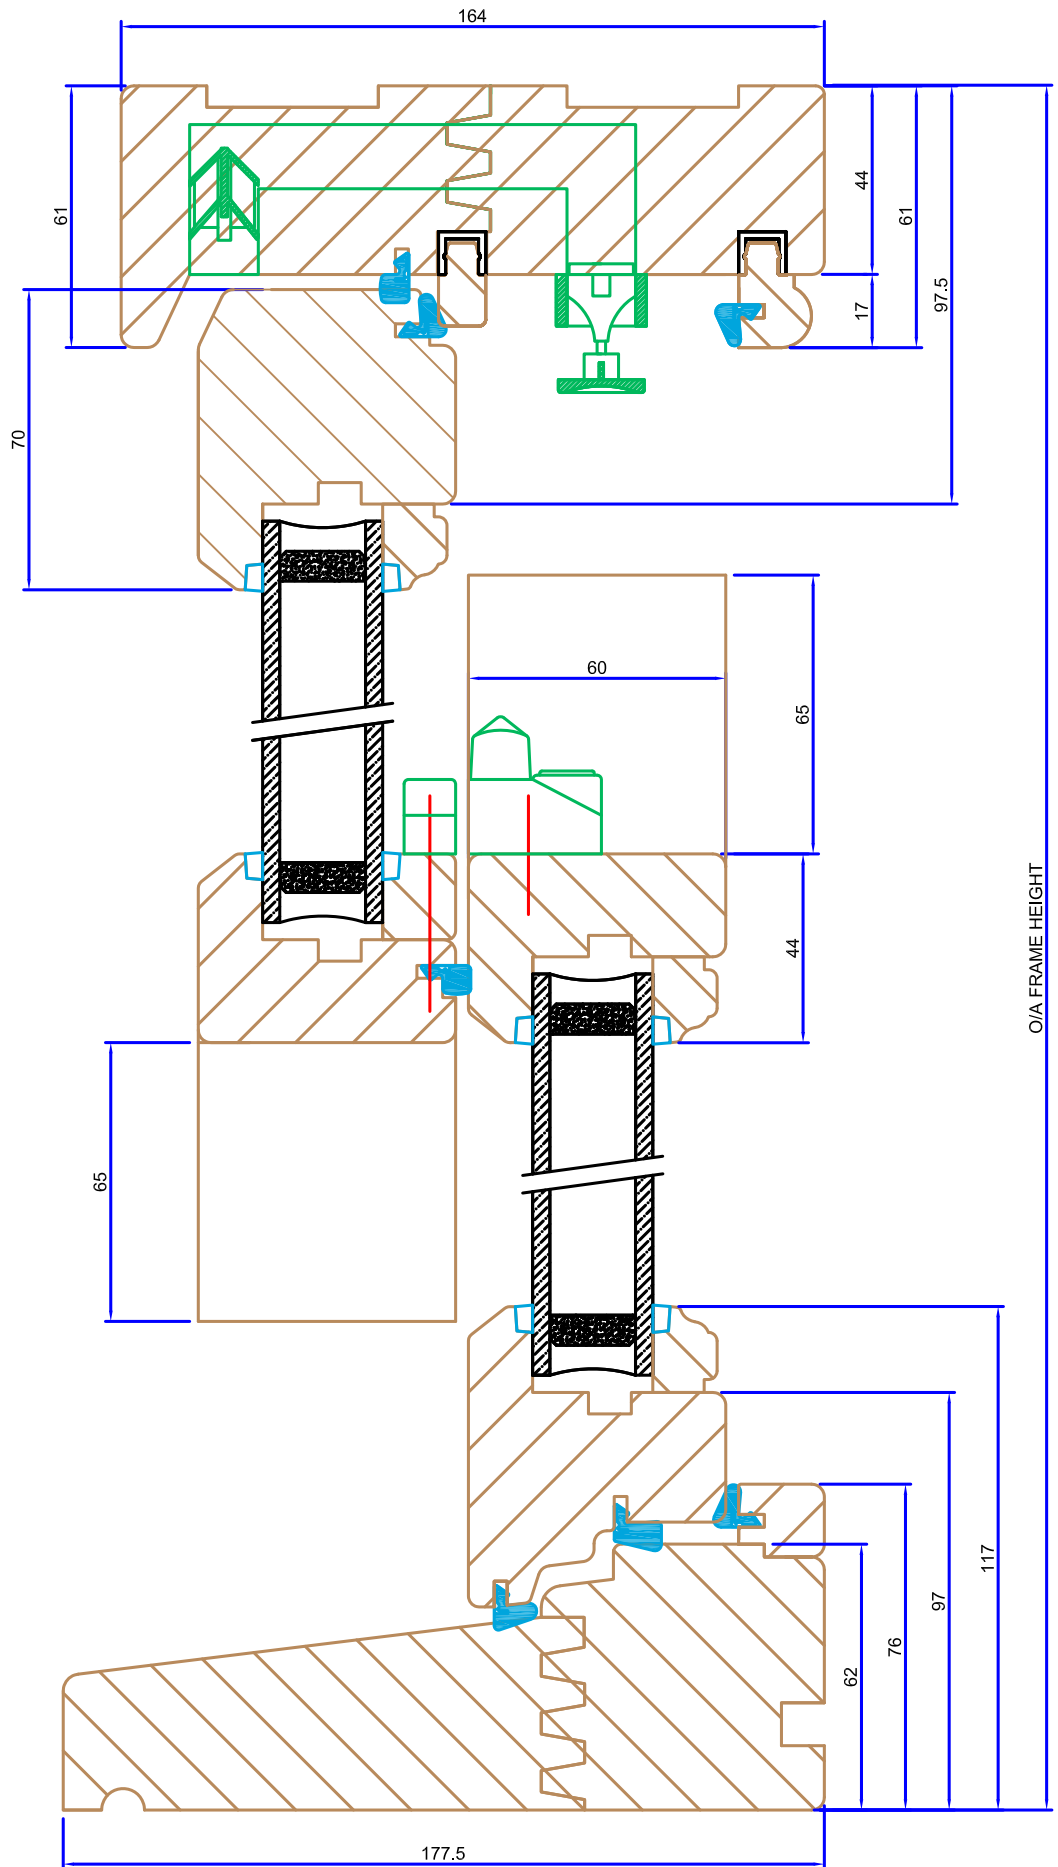

O/A FRAME HEIGHT

Arden Windows Ltd,
Arden House,
Sparkbrook Street, Coventry CV1 5ST.
Tel. 02476 623423
Fax. 02476 237317
www.ardenwindows.net

DETAIL		SEMI-CONCEALED KINWARD VERTICAL CROSS SECTION DETAIL.FLAXMAN COURT		DRG No AW VS CON ASSY	
Drawn By PH		Approved By		Dated 03.08.2016	
SHEET 12		Issue 1ST		SCALE A3 - 1:1 A4 - NTS	