




1 Proposed Ground Floor Plan
Scale: 1:50 @ A1 & 1:100 @ A3

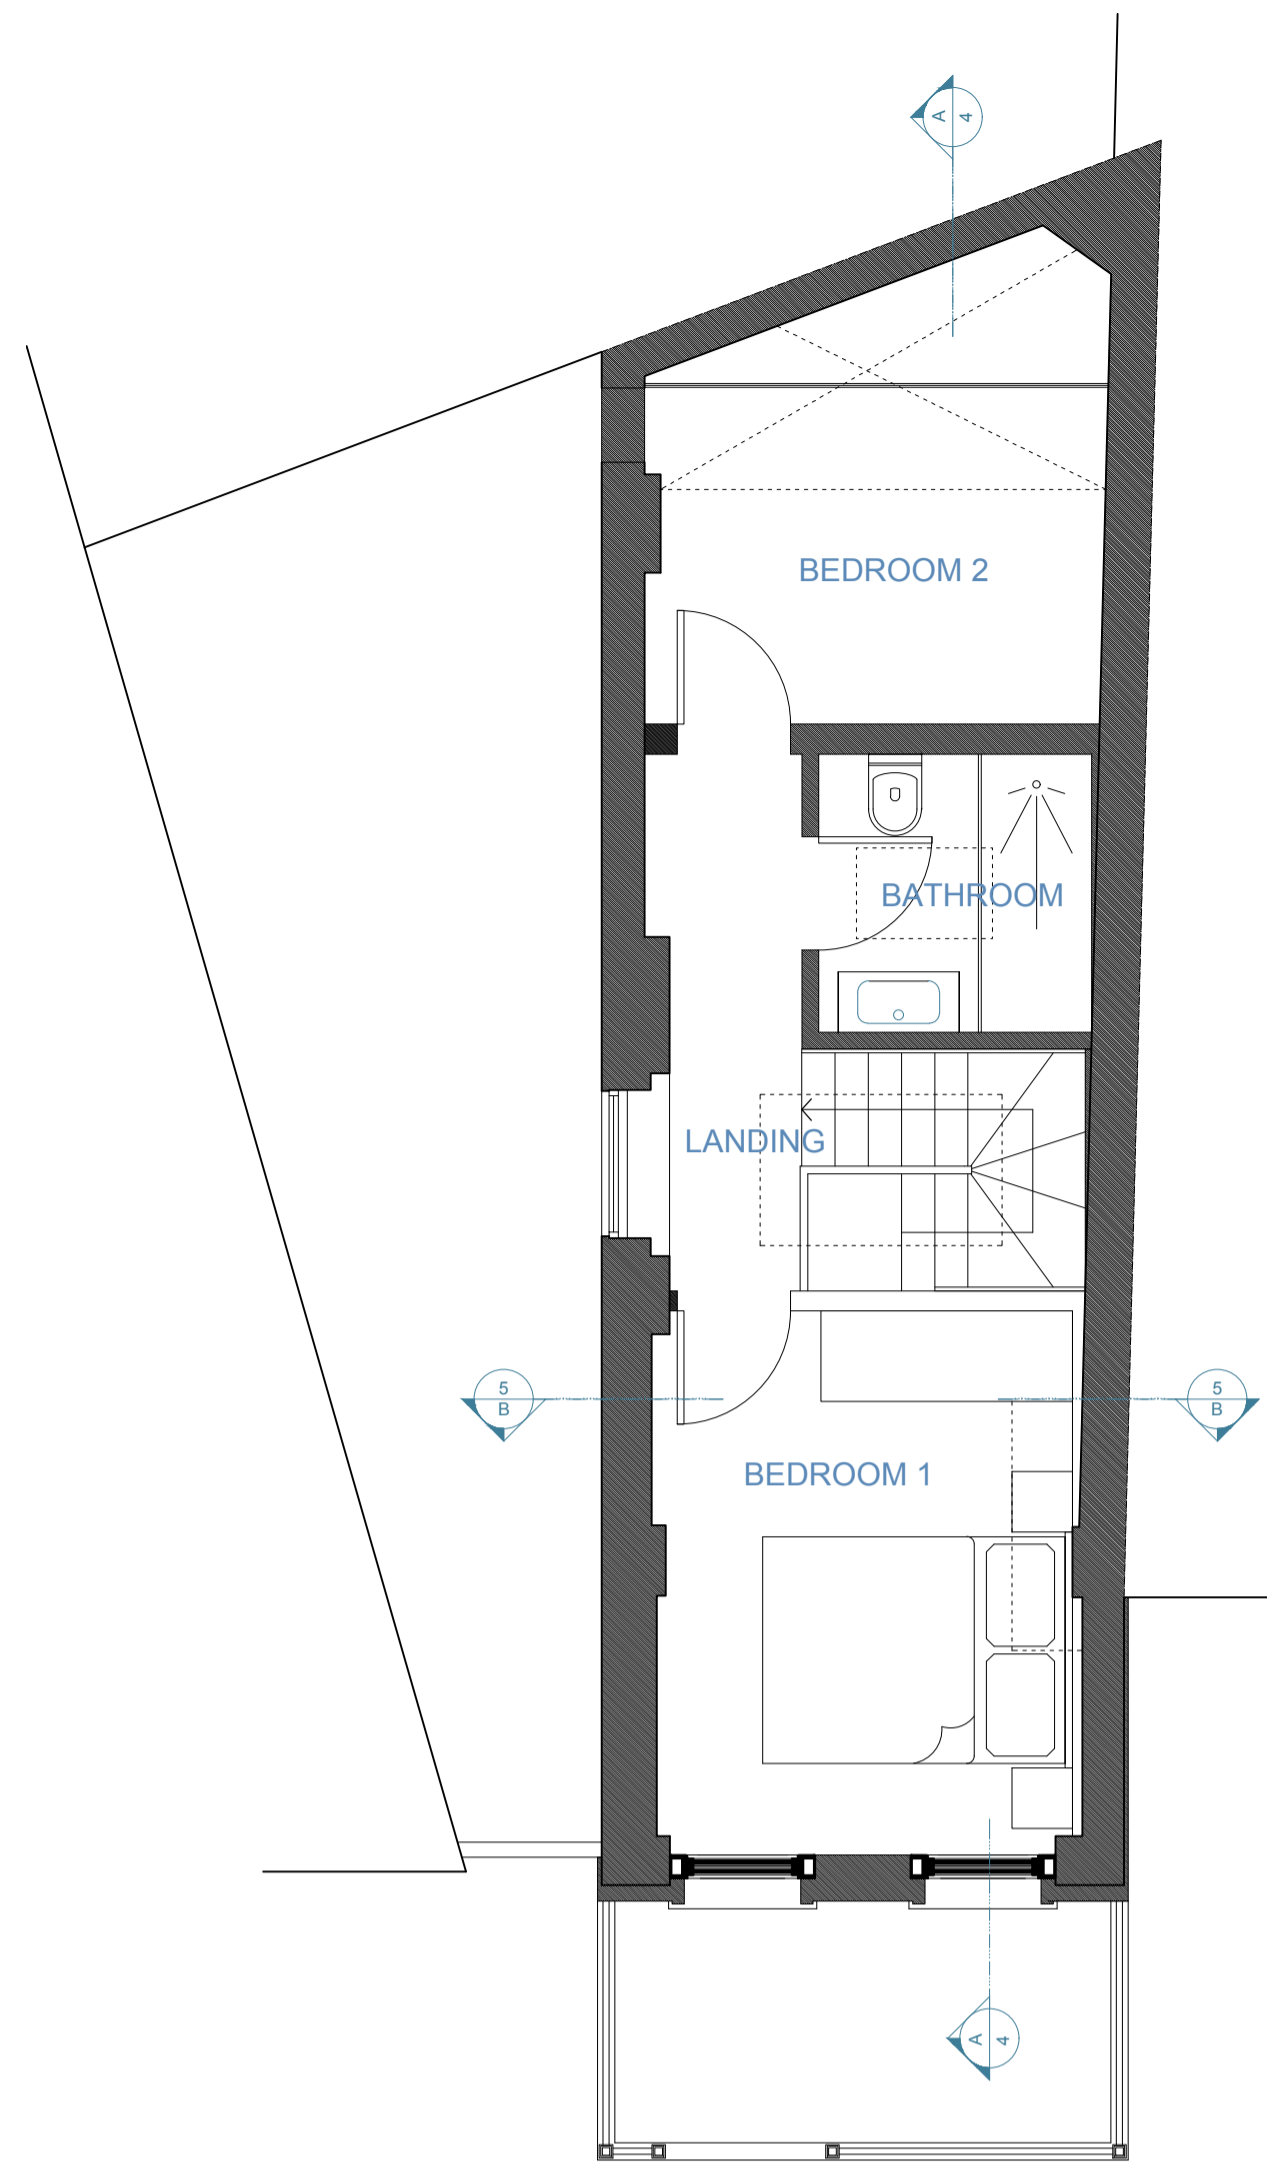


2 Proposed First Floor Plan
Scale: 1:50 @ A1 & 1:100 @ A3

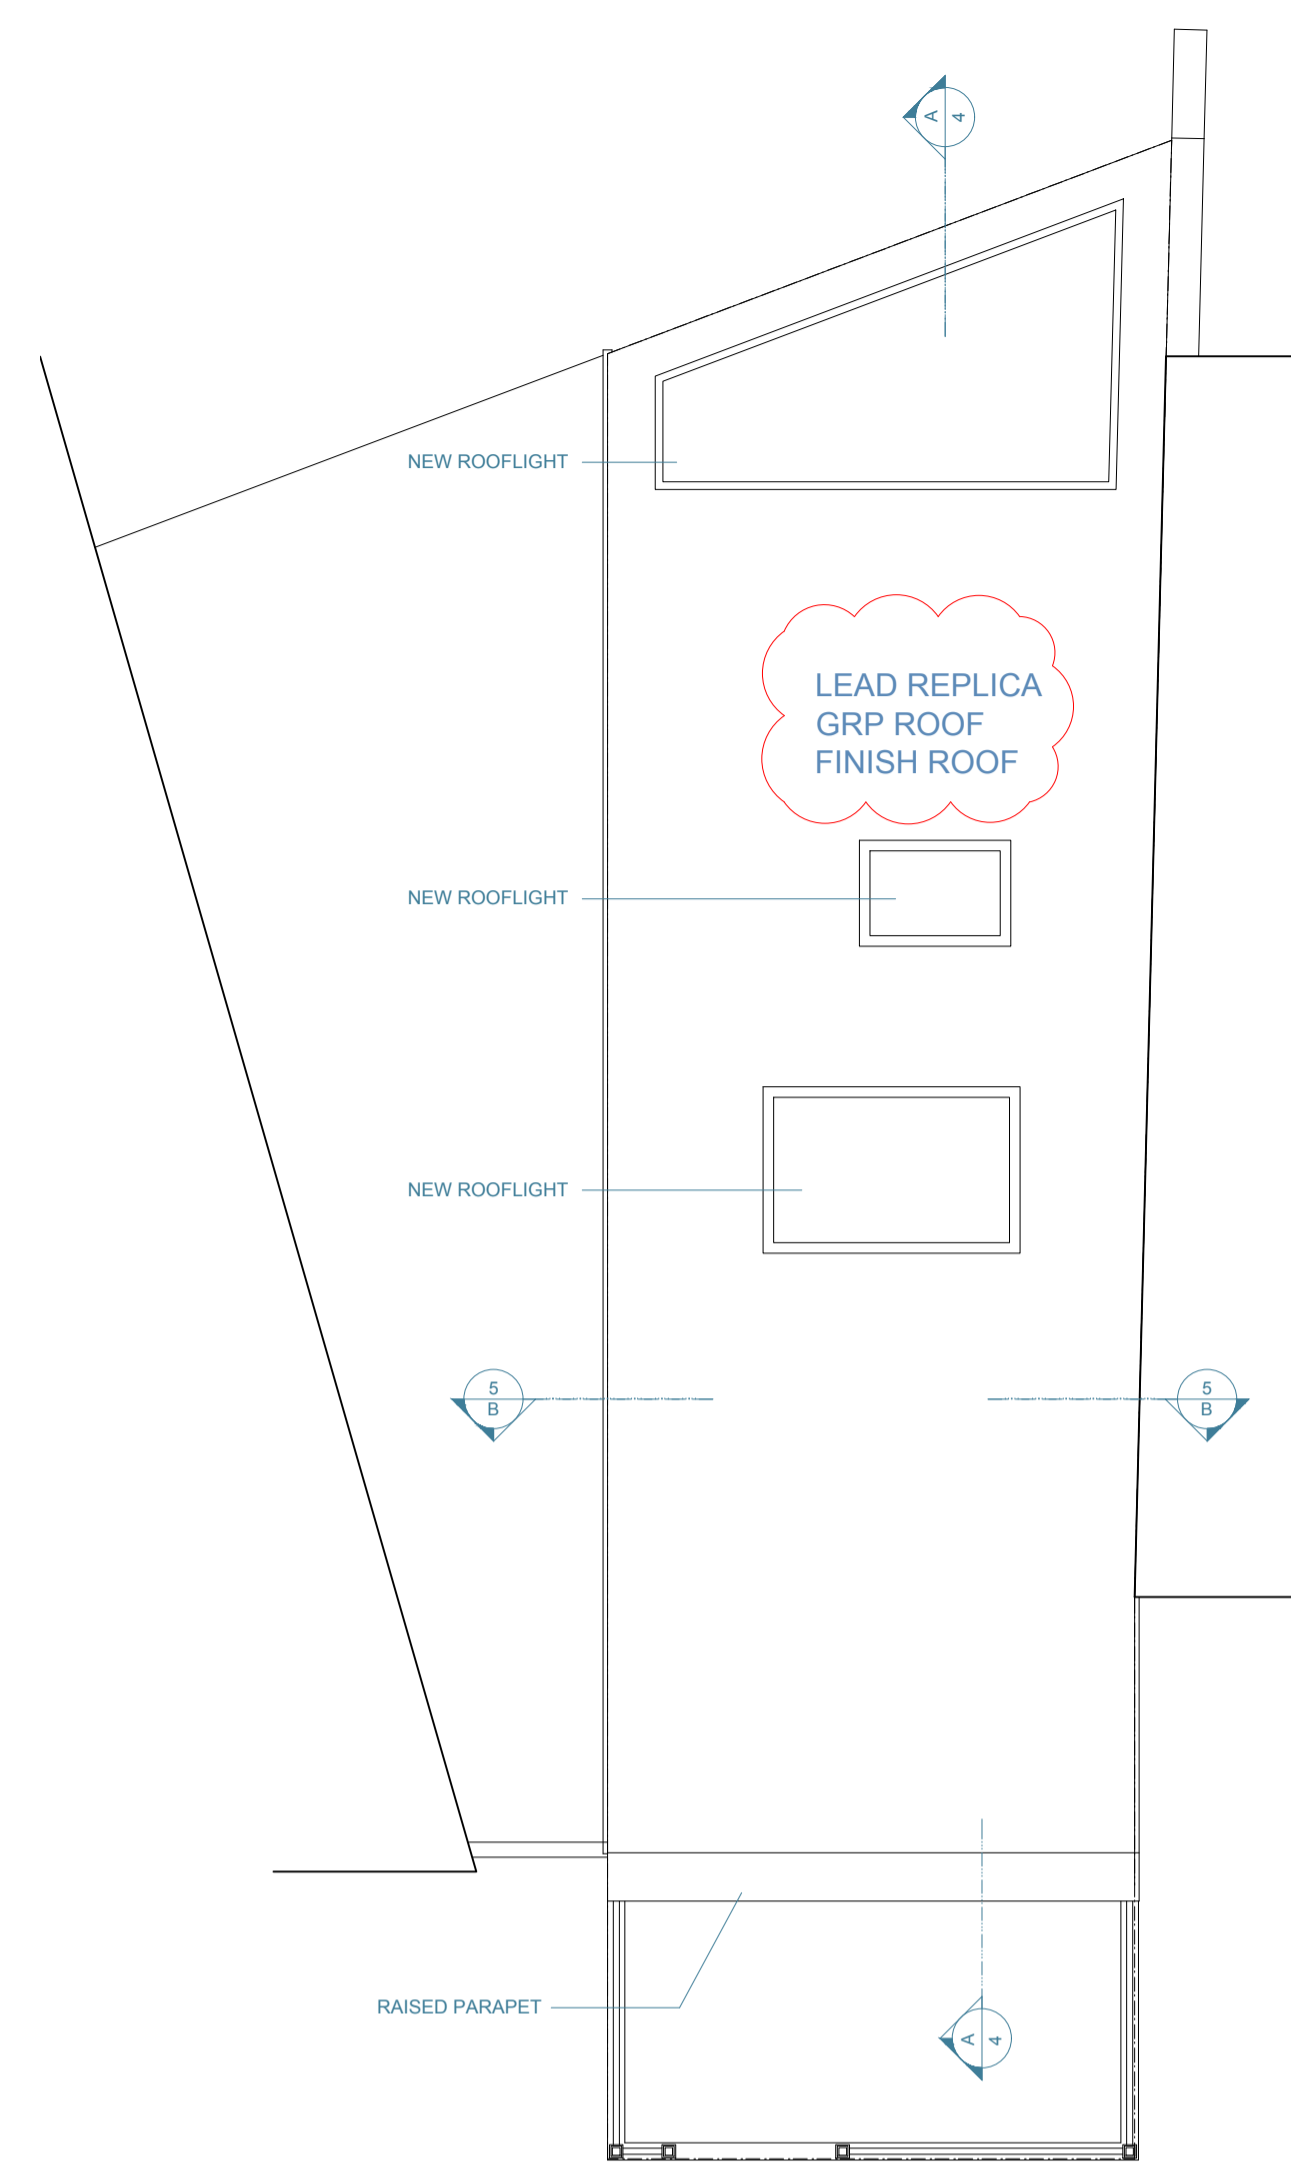


3 Proposed Roof Plan
Scale: 1:50 @ A1 & 1:100 @ A3

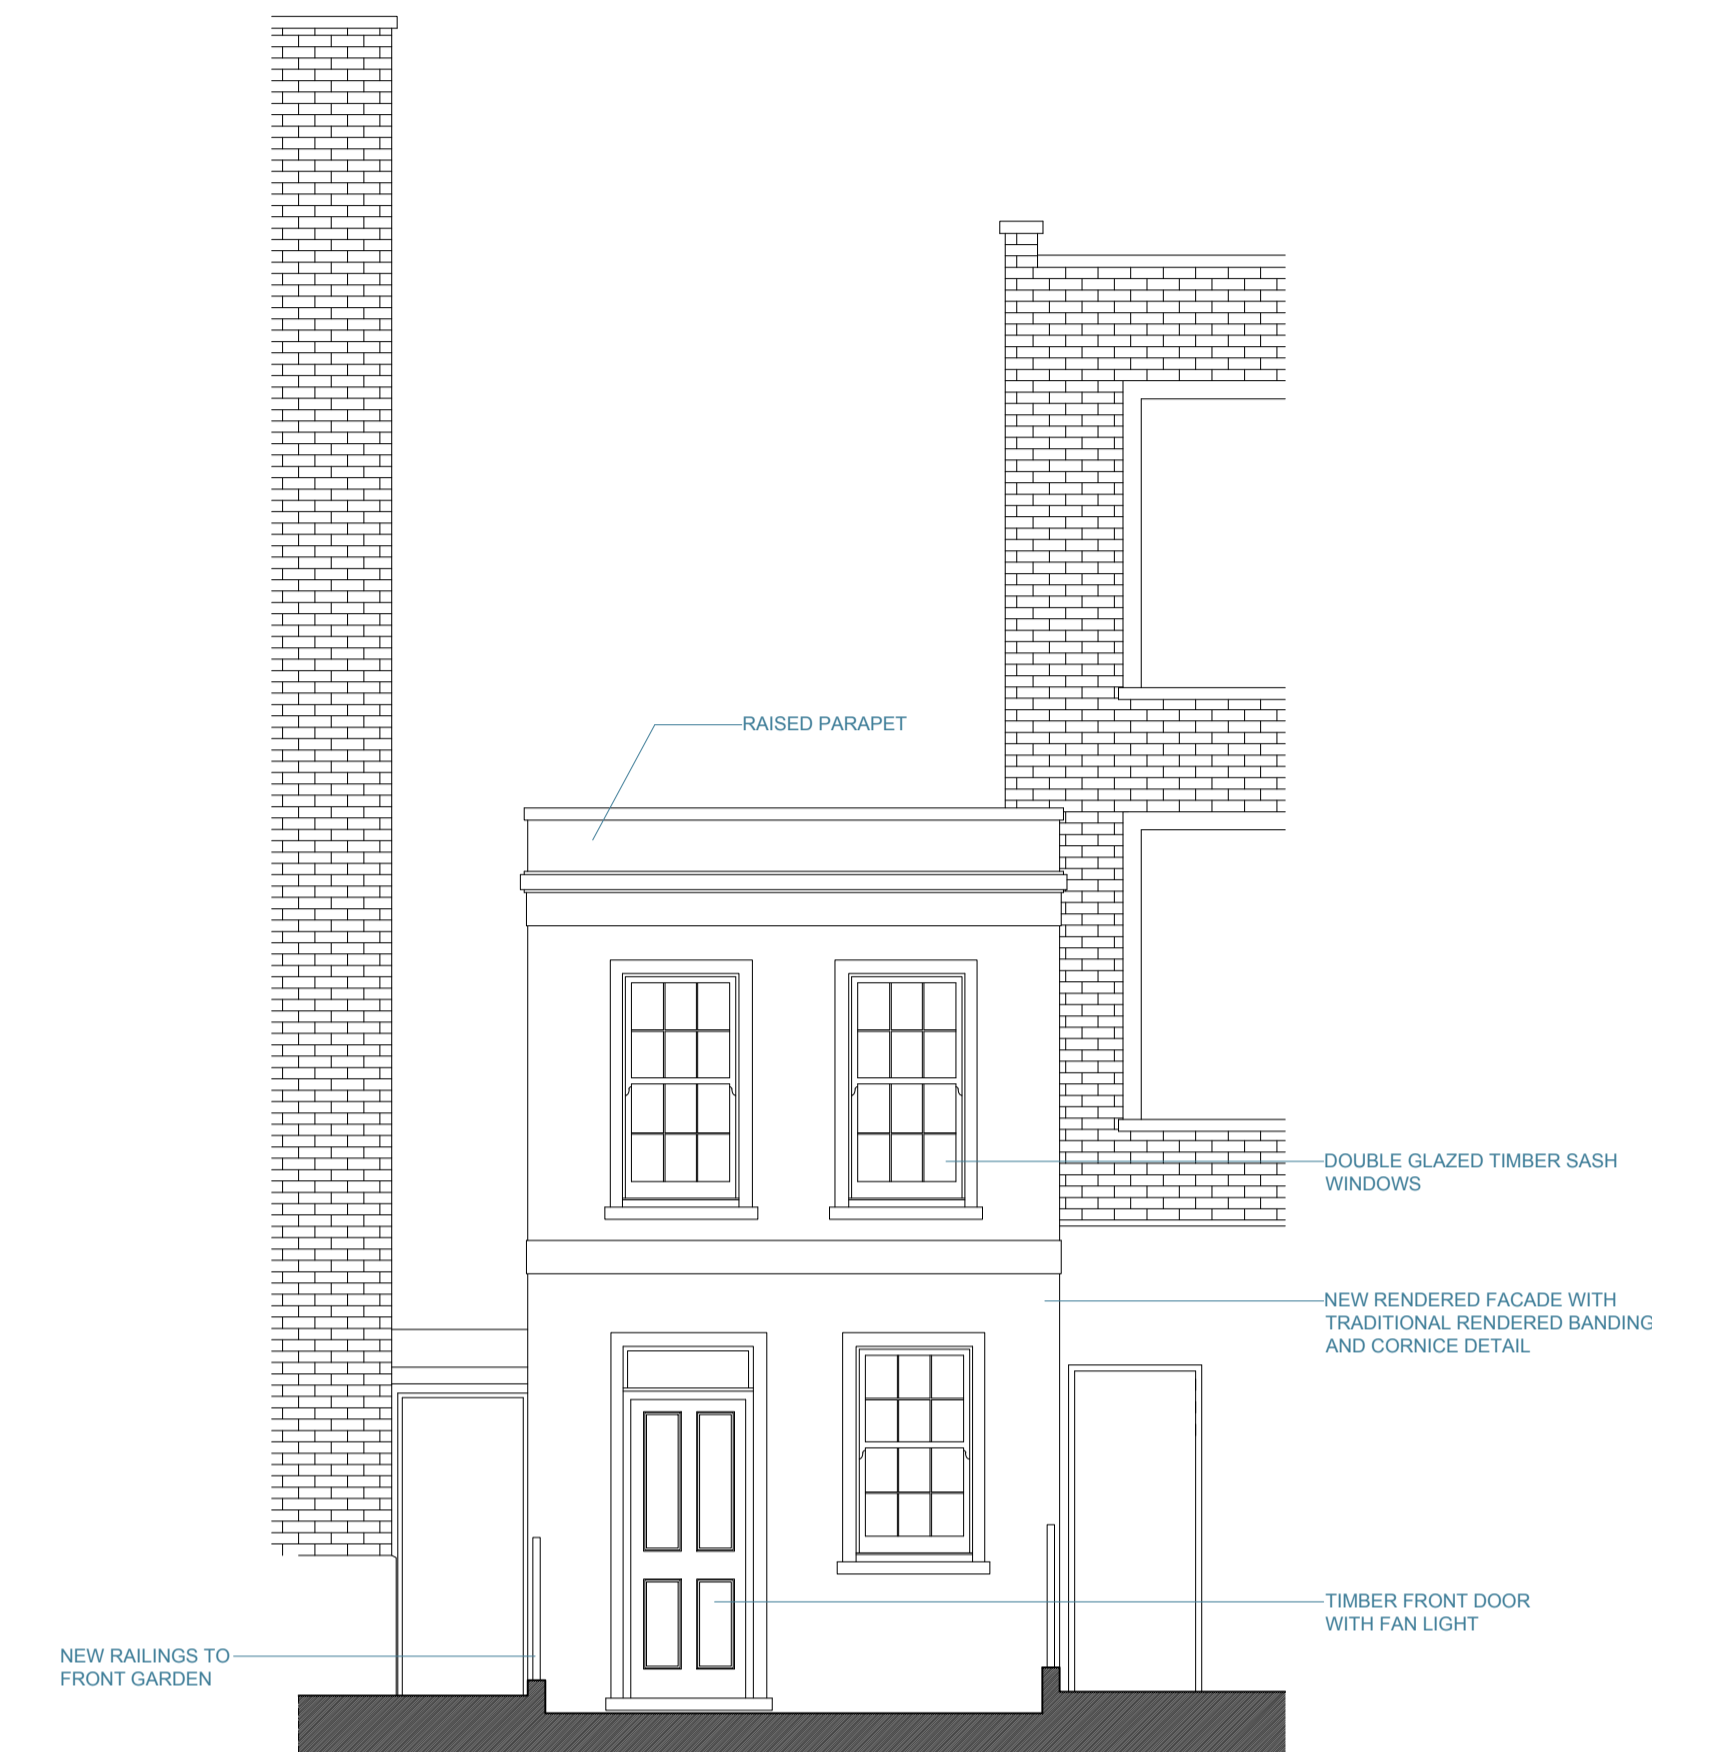


7 Proposed Front Elevation
Scale: 1:50 @ A1 & 1:100 @ A3

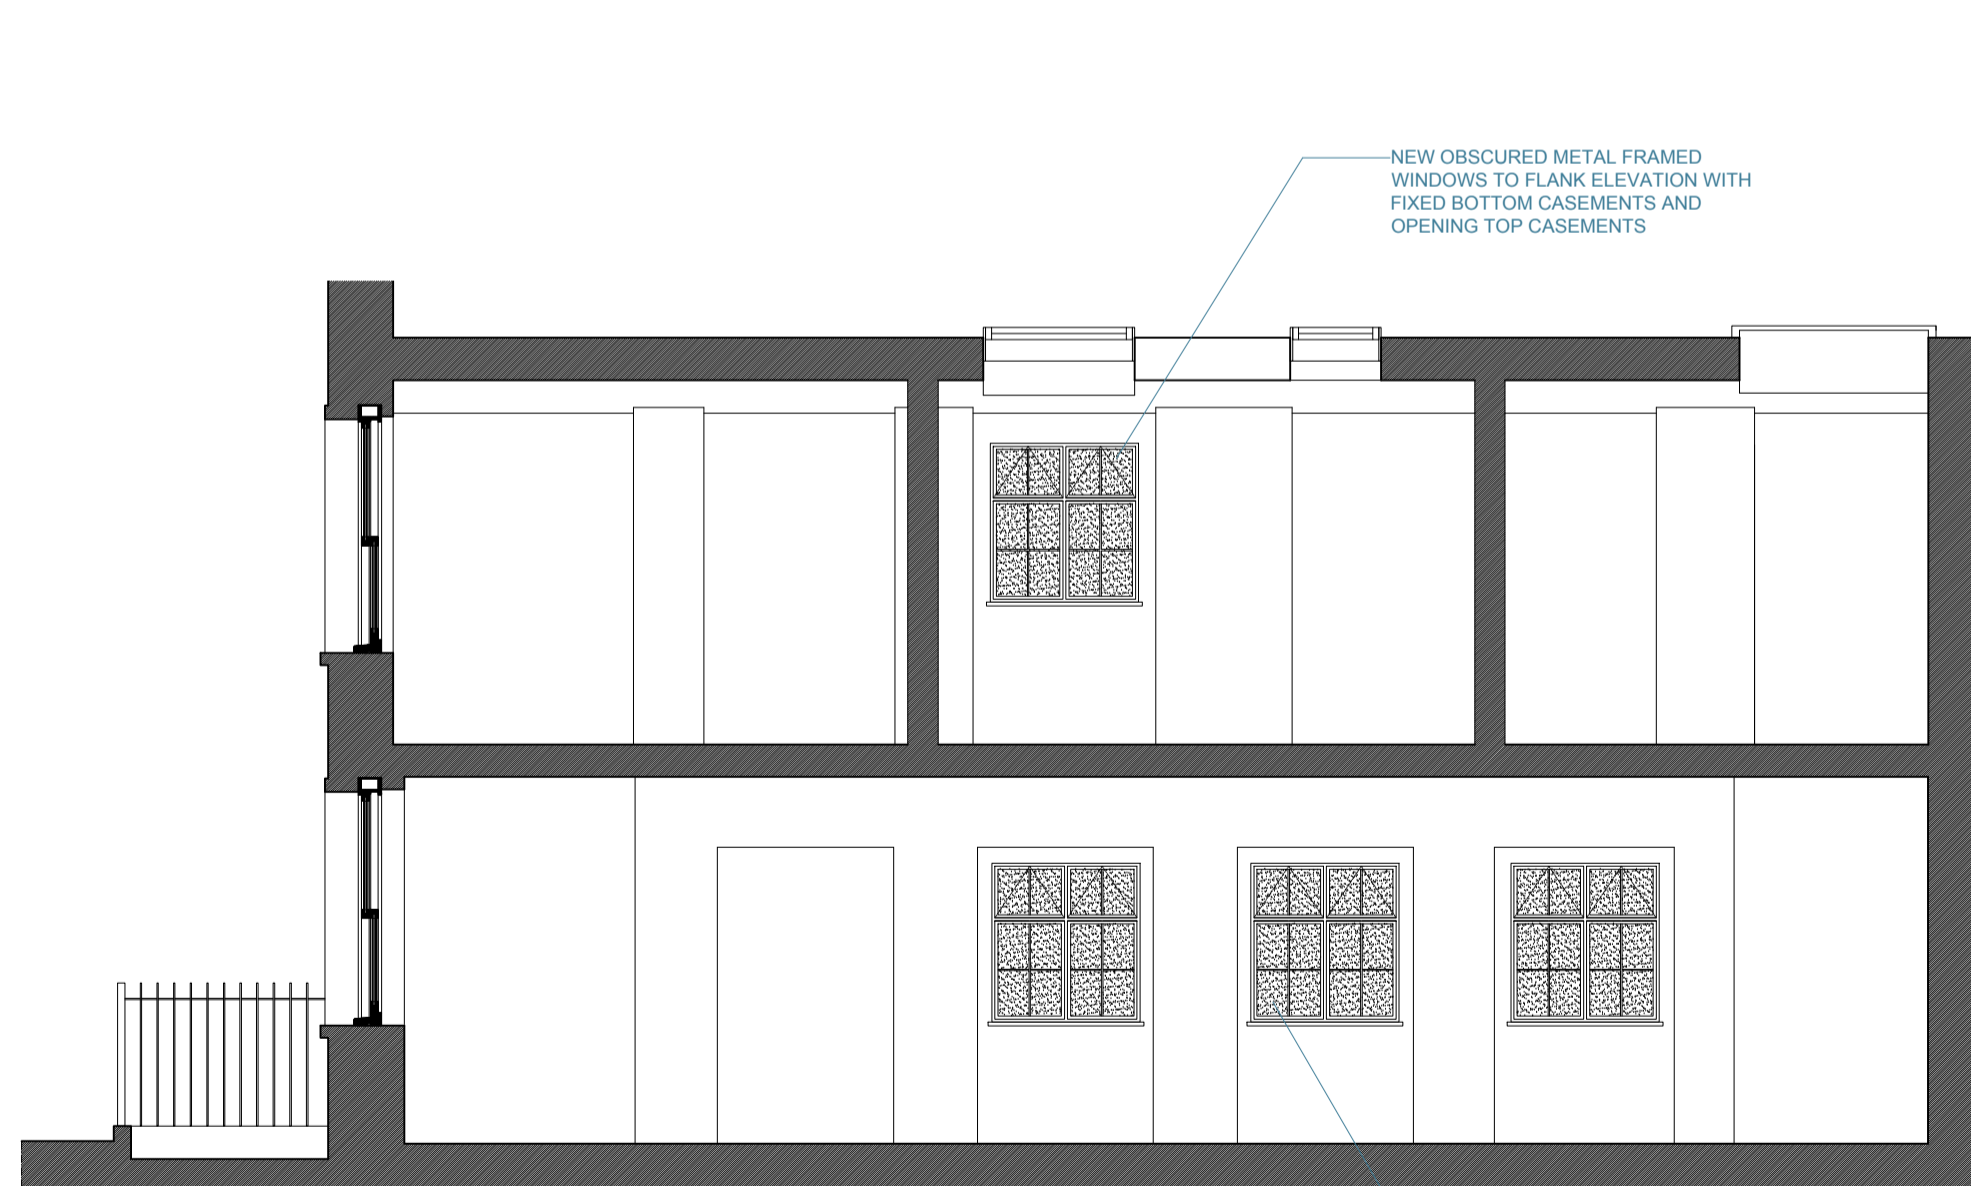

4 Proposed Section A
Scale: 1:50 @ A1 & 1:100 @ A3

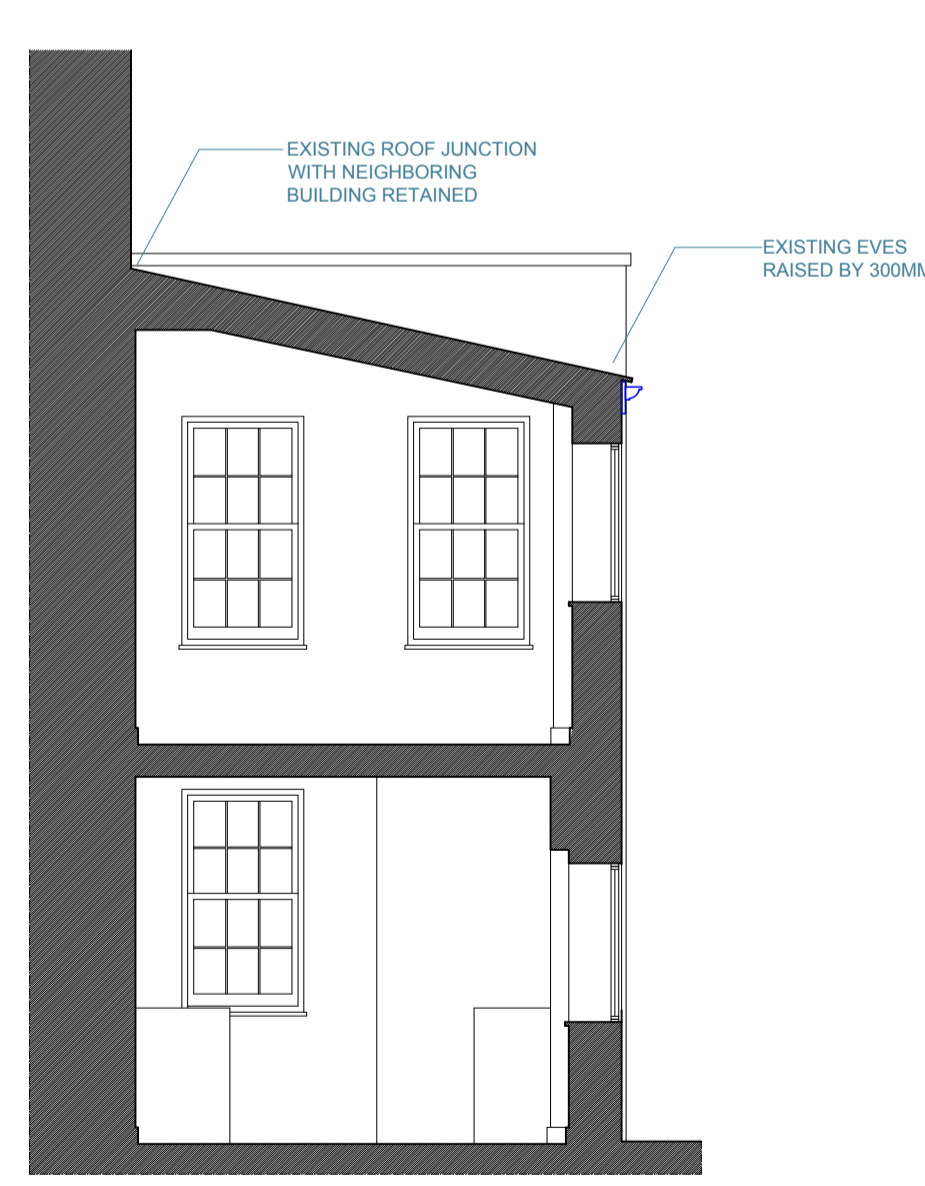

5 Proposed Section B
Scale: 1:50 @ A1 & 1:100 @ A3

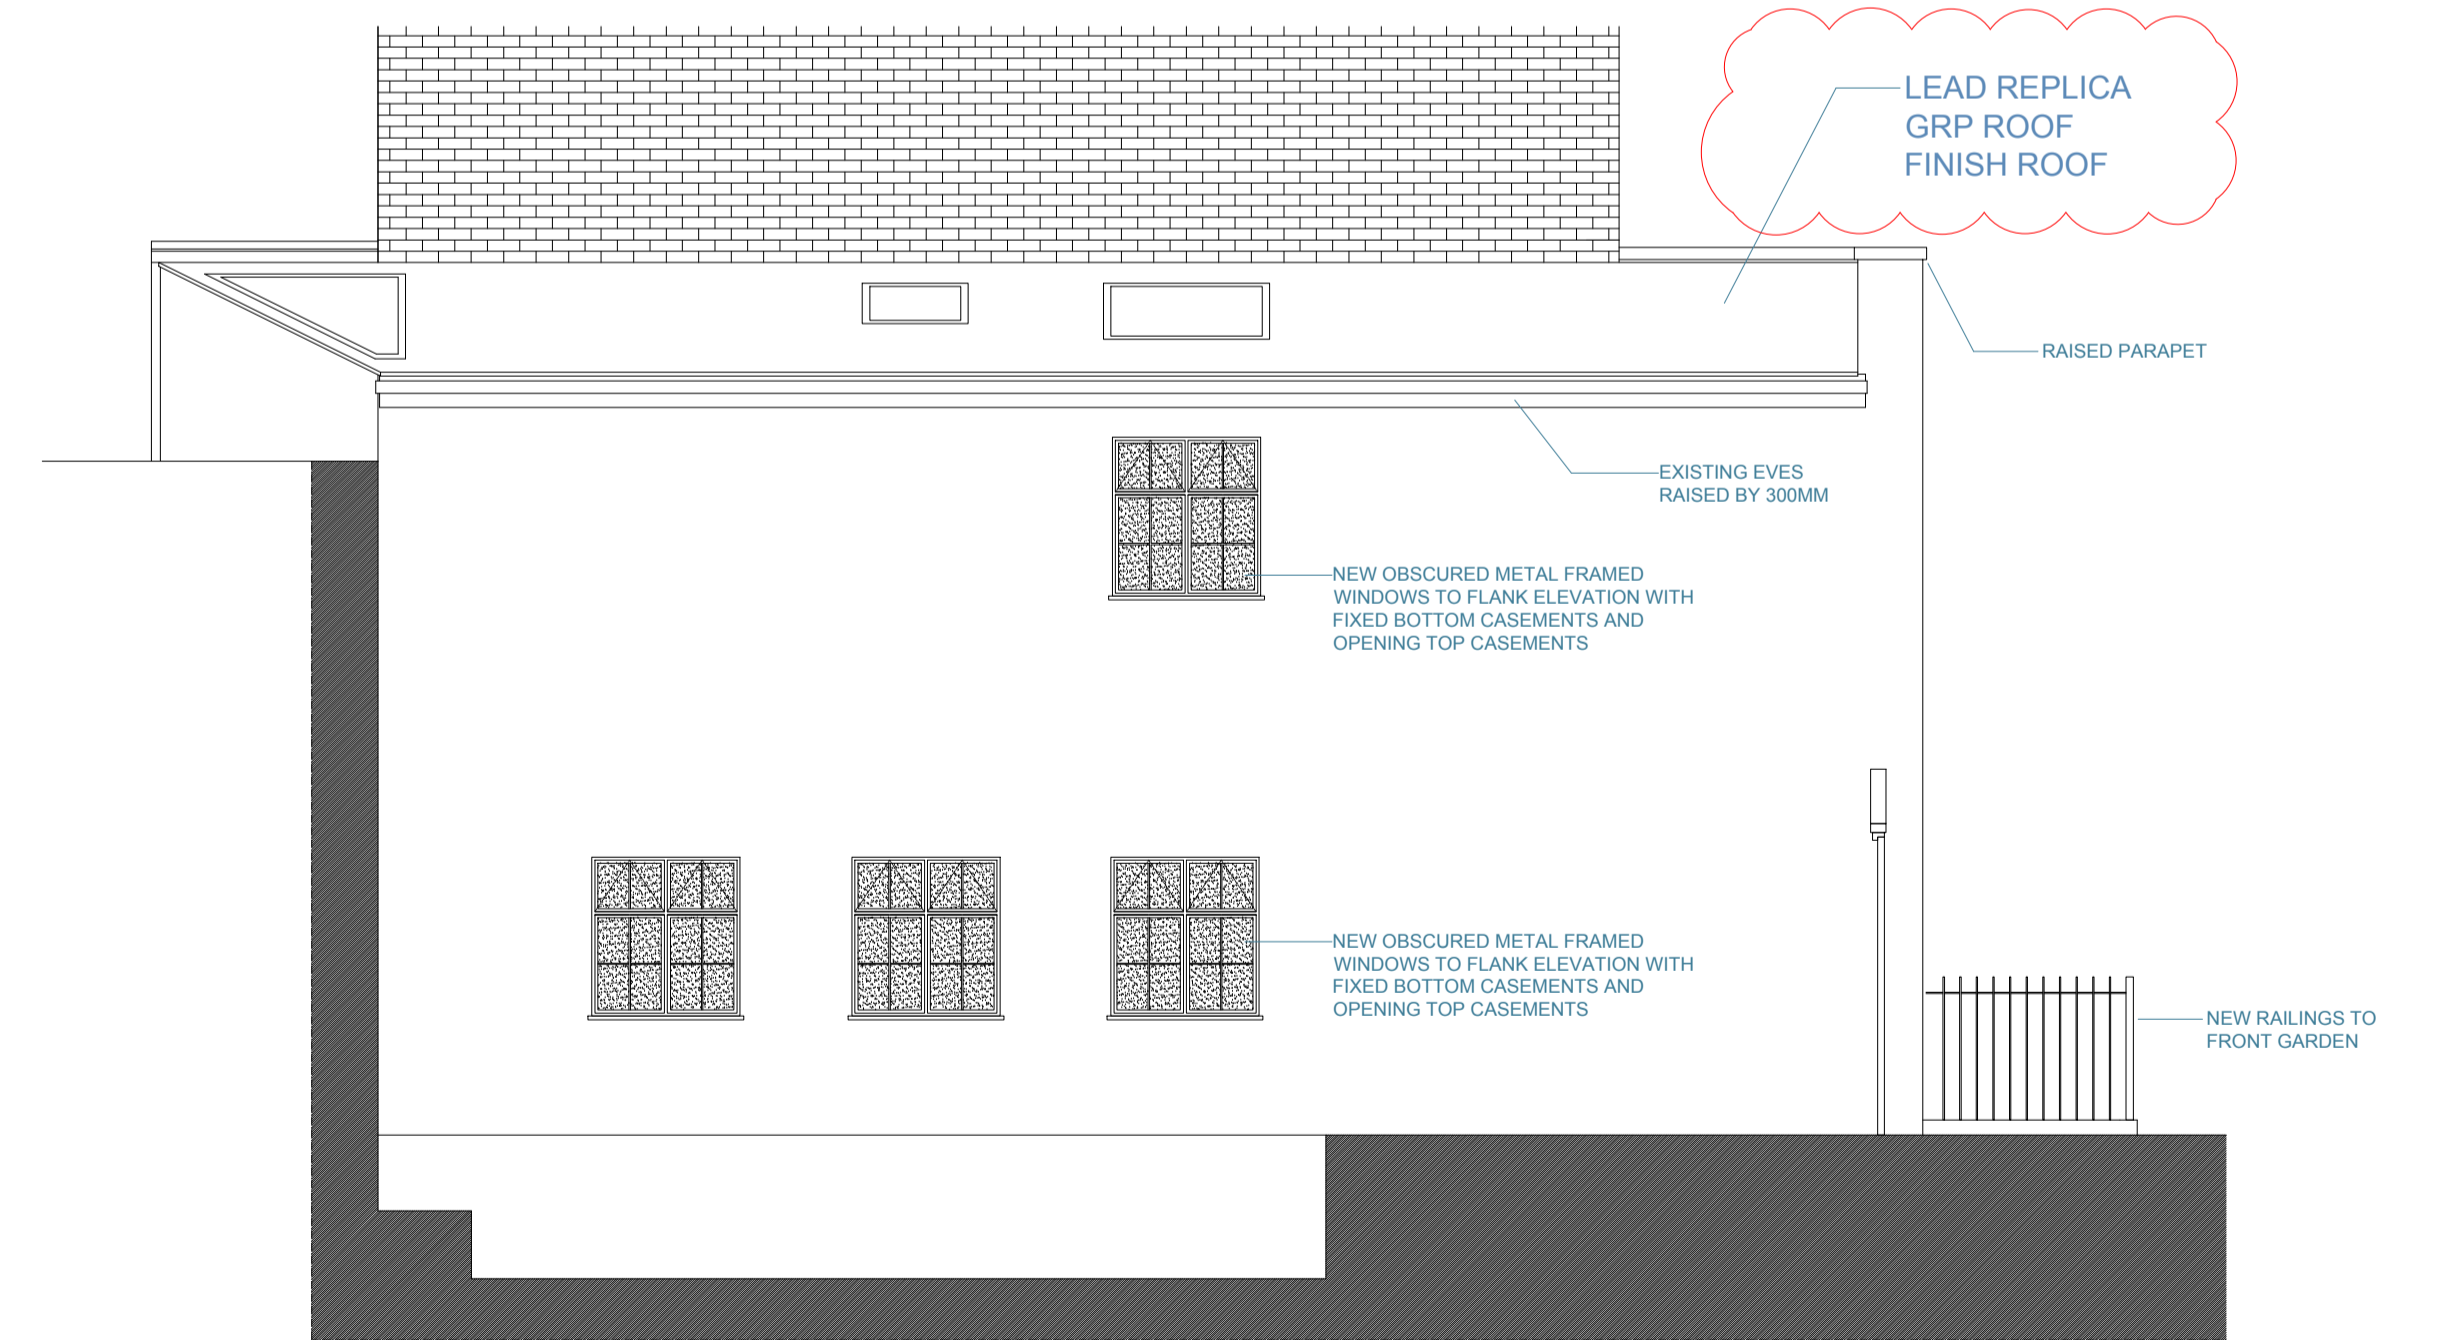

6 Proposed Flank Elevation
Scale: 1:50 @ A1 & 1:100 @ A3