


TO BE READ IN CONJUNCTION WITH STRUCTURAL ENGINEER'S DRAWINGS.
REPORT ALL DISCREPANCIES PRIOR TO PROCEEDING.


KEY:

- 4 Highfields Grove
- 4 Highfields Grove - Proposed Extension
- 5 Highfields Grove

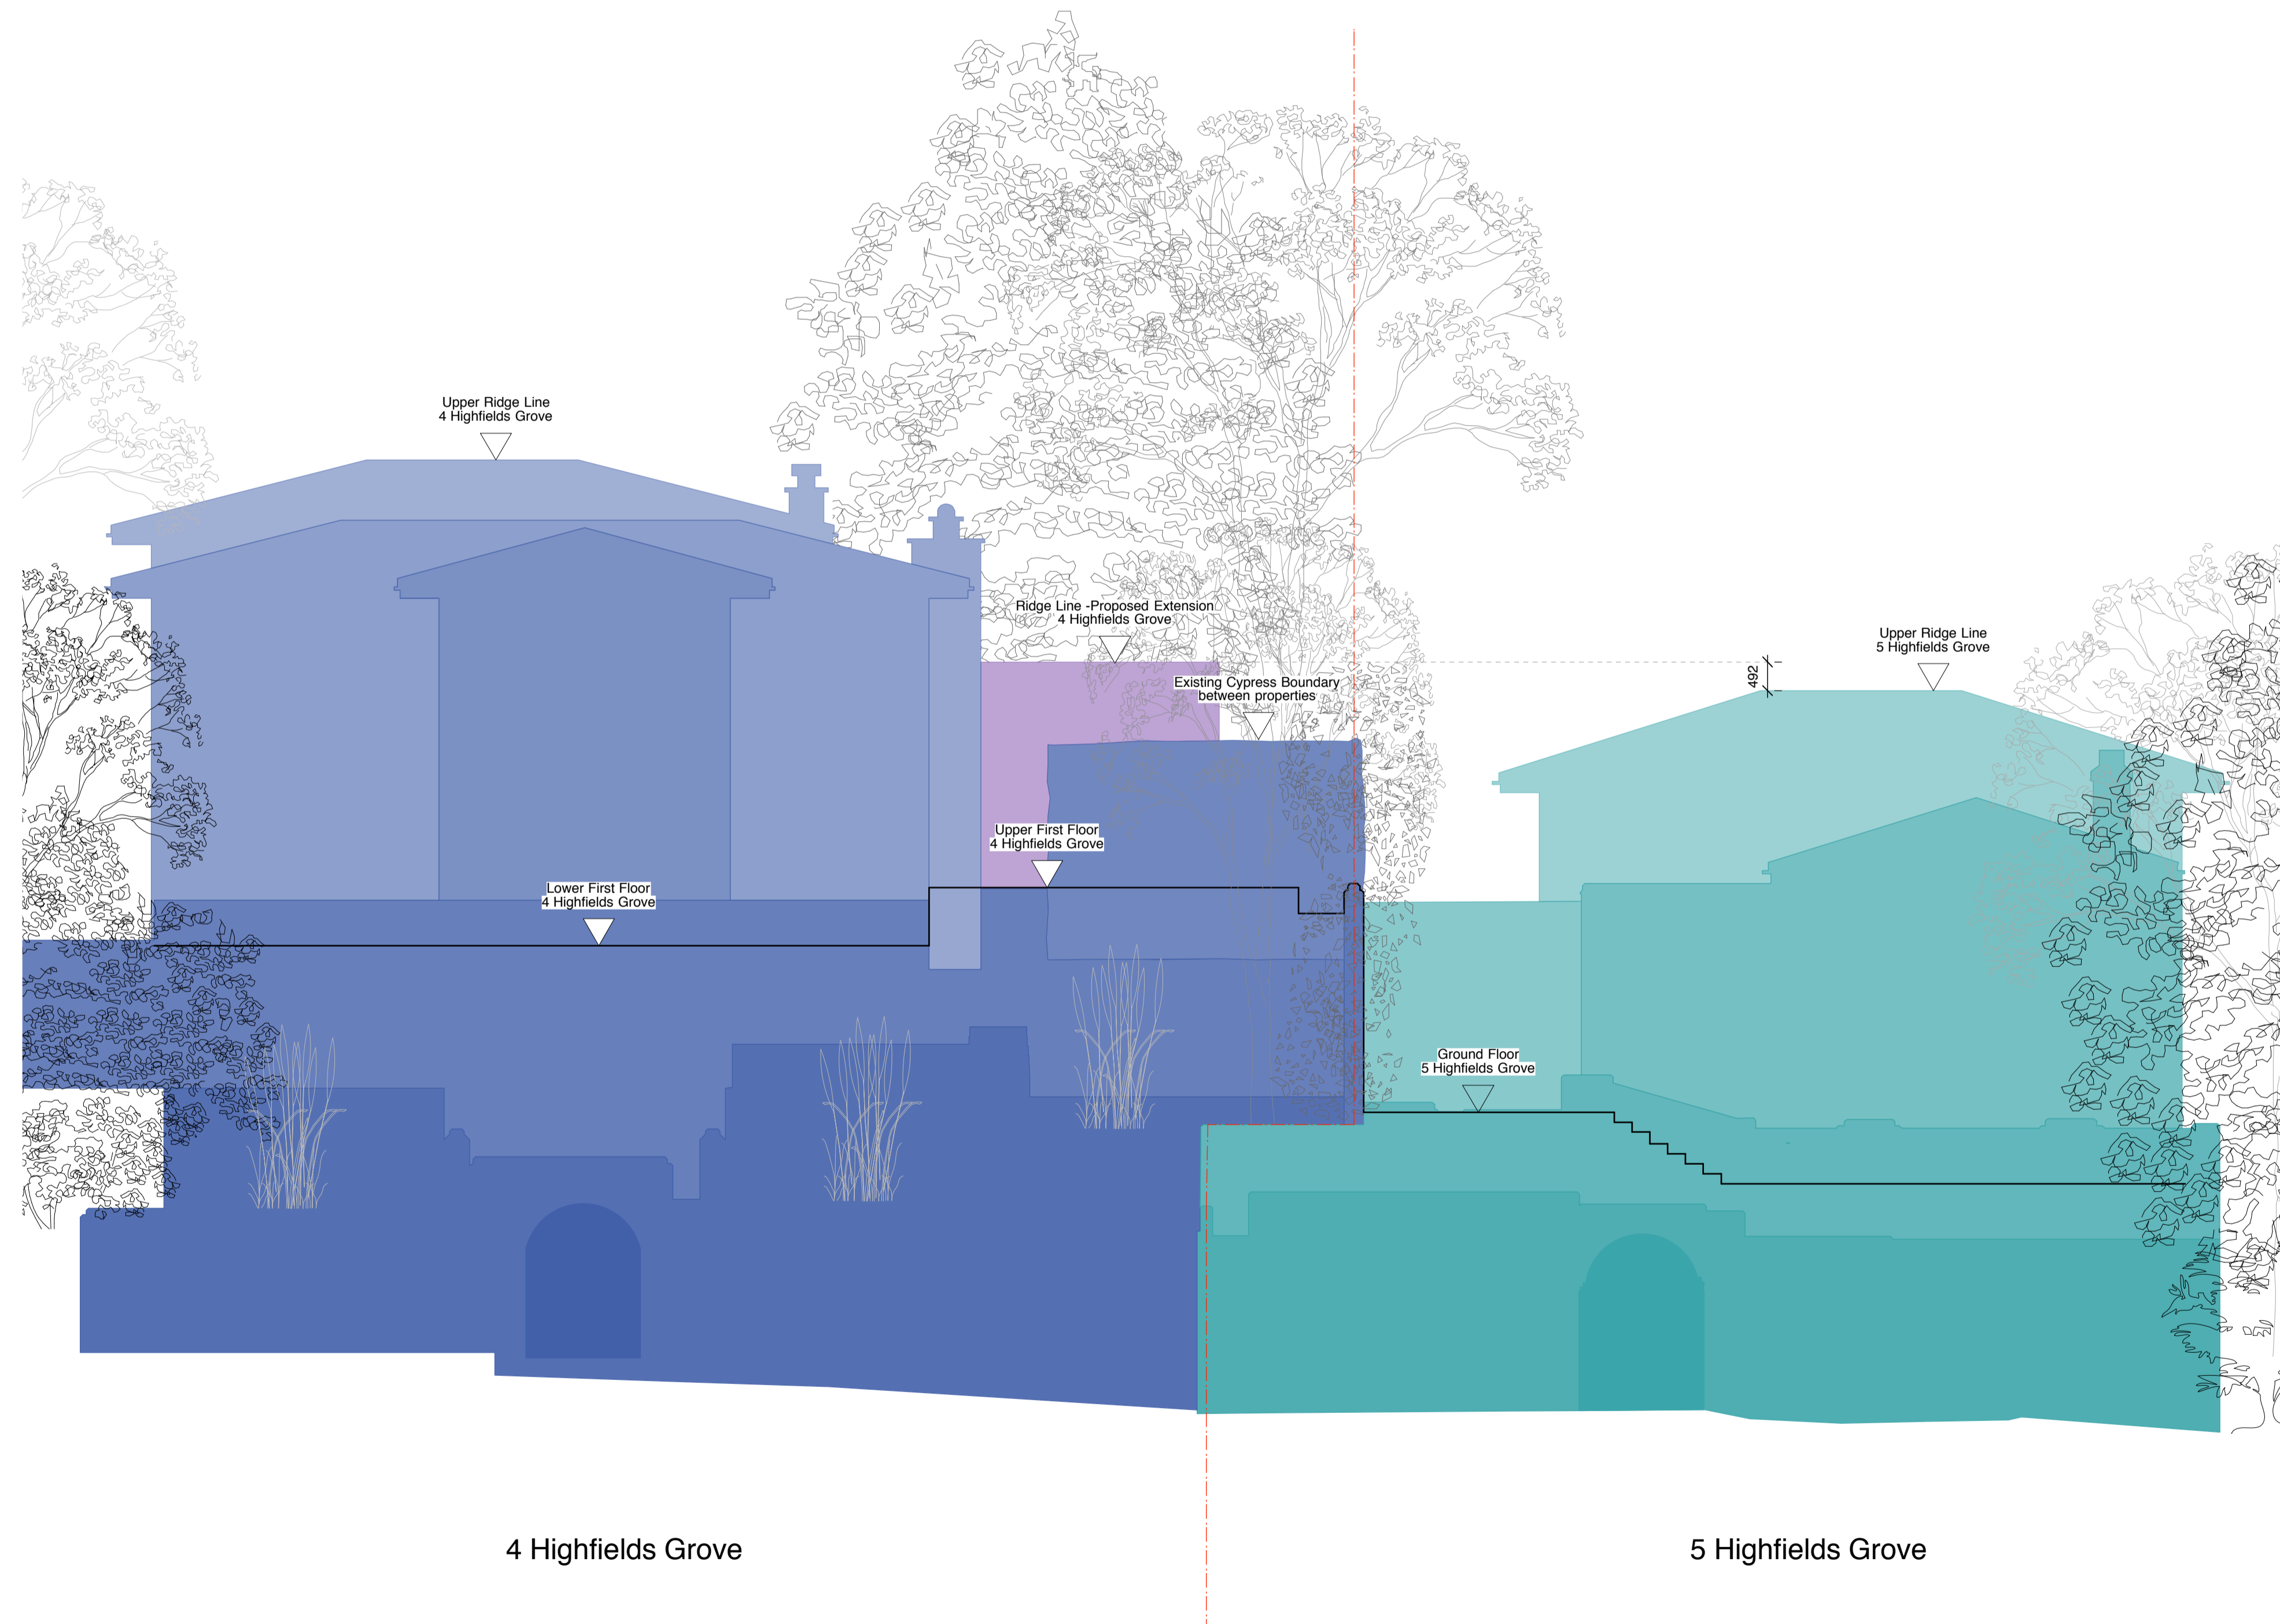

4 Highfields Grove

5 Highfields Grove

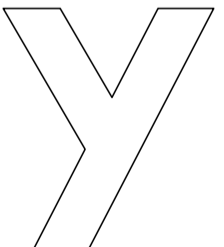REVISION	DATE
Yeates Design LLP 74 Clerkenwell Road London EC1M 5QA tel: 020 7251 6667 www.yeatesdesign.co.uk	
	
PROJECT : 4 HIGHFIELDS GROVE, HIGHGATE, LONDON, N6 6HN	
DRAWING : PROPOSED FRONT ELEVATION SHOWING 5 HIGHFIELDS GROVE	
SCALE : 1:75 @ A1 1:150 @ A3	
DATE : August 2016	
DWG NO. 574/SK/003	DWN BY : <div style="border: 1px solid black; width: 20px; height: 20px; display: inline-block;"></div>
DRAWING STATUS : FOR TENDER <input type="checkbox"/>	
FOR PLANNING <input checked="" type="checkbox"/> FOR CONSTRUCTION <input type="checkbox"/>	
INFORMATION CONTAINED IN THIS DRAWING IS THE SOLE COPYRIGHT OF YEATES DESIGN LLP AND SHOULD NOT BE REPRODUCED WITHOUT THEIR PERMISSION	