

4 Highfields Grove

GARAGE ROOF

SUMMER HOUSE

For details of this area see 548/P/103

Existing metal gate

Existing brick arch


ENTRANCE PATH

ROOF TERRACE

Green Roof


Terrace

0 1m 2m 4m 8m

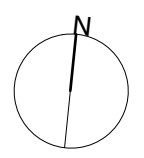

REVISION DATE

Yeates Design LLP
 74 Clerkenwell Road
 London EC1M 5QA
 tel: 020 7251 6667
 www.yeatesdesign.co.uk

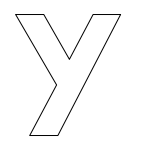

PROJECT : 5 HIGHFIELDS GROVE
 HIGHGATE, LONDON
 N6 6 HN


DRAWING :
 EXISTING SITE PLAN

SCALE : 1:200 @ A3


DATE : August 2016

DWG NO. 548/P/101 DWN BY :


DRAWING STATUS : FOR INFORMATION
 FOR PLANNING FOR CONSTRUCTION

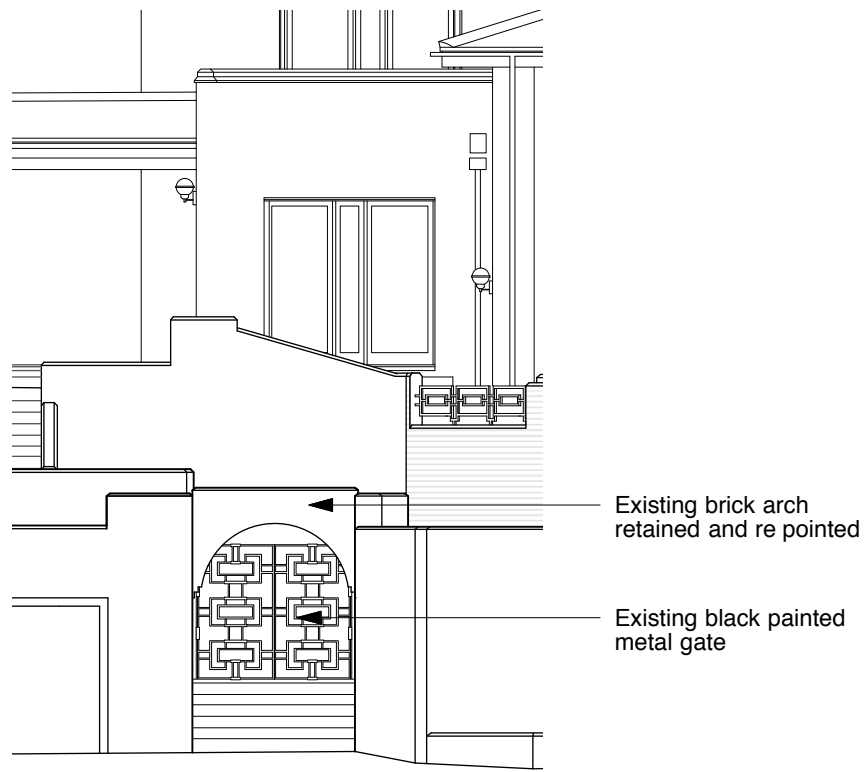


FRONT ELEVATION
scale 1:100

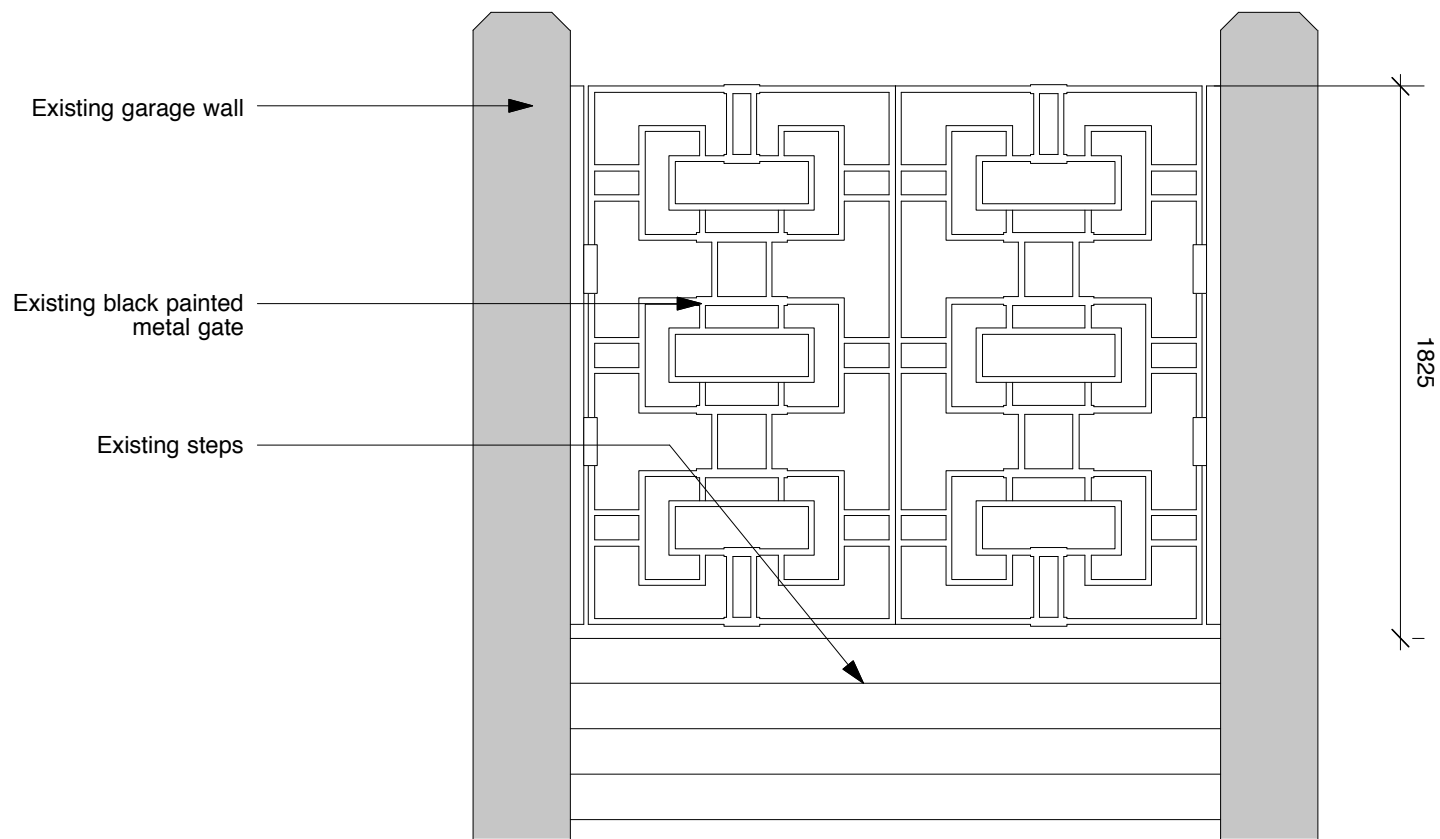


GATE ELEVATION
scale 1:25

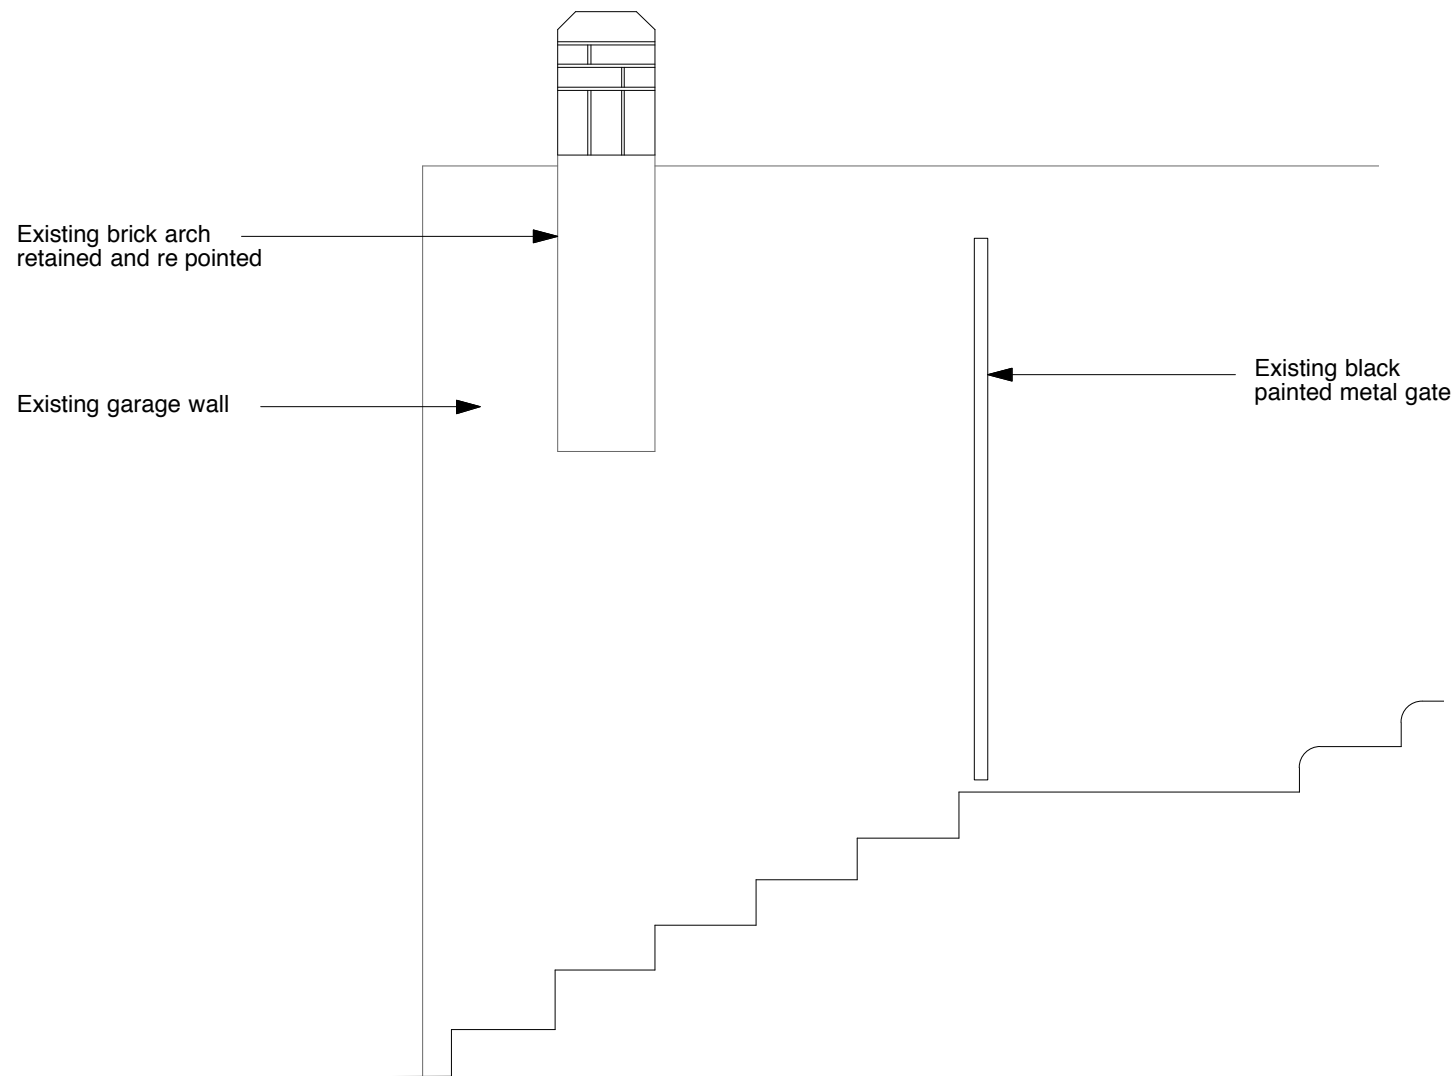


GATE SECTION
scale 1:25

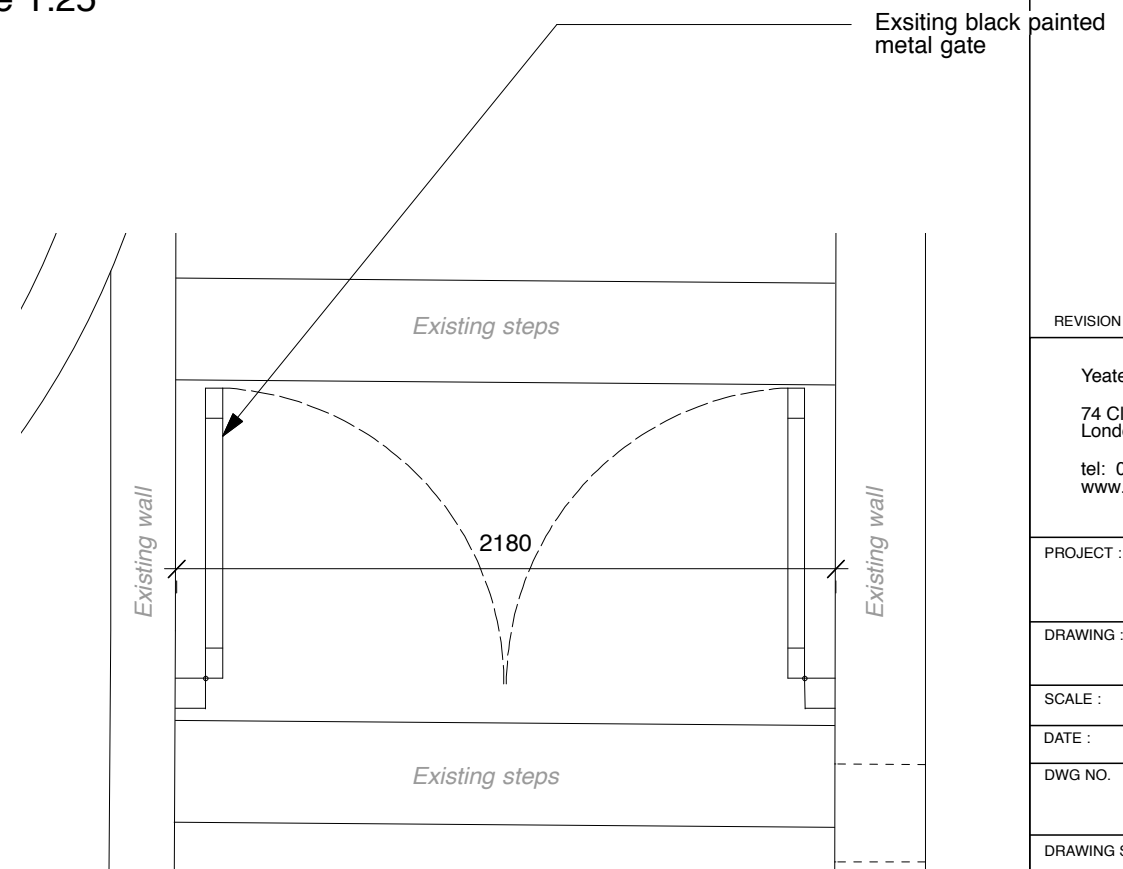

GATE PLAN
scale 1:25

REVISION		DATE
Yeates Design LLP 74 Clerkenwell Road London EC1M 5QA tel: 020 7251 6667 www.yeatesdesign.co.uk		
PROJECT : 5 HIGHFIELDS GROVE HIGHGATE, LONDON N6 6HN		
DRAWING : EXISTING GATE		
SCALE : 1:25 @ A3		
DATE : August 2016		
DWG NO.	548/P/102	DWN BY :
DRAWING STATUS :		FOR TENDER <input type="checkbox"/>
FOR PLANNING <input checked="" type="checkbox"/>		FOR CONSTRUCTION <input type="checkbox"/>
<small>INFORMATION CONTAINED IN THIS DRAWING IS THE SOLE COPYRIGHT OF YEATES DESIGN + ARCHITECTURE AND SHOULD NOT BE REPRODUCED WITHOUT THEIR PERMISSION</small>		

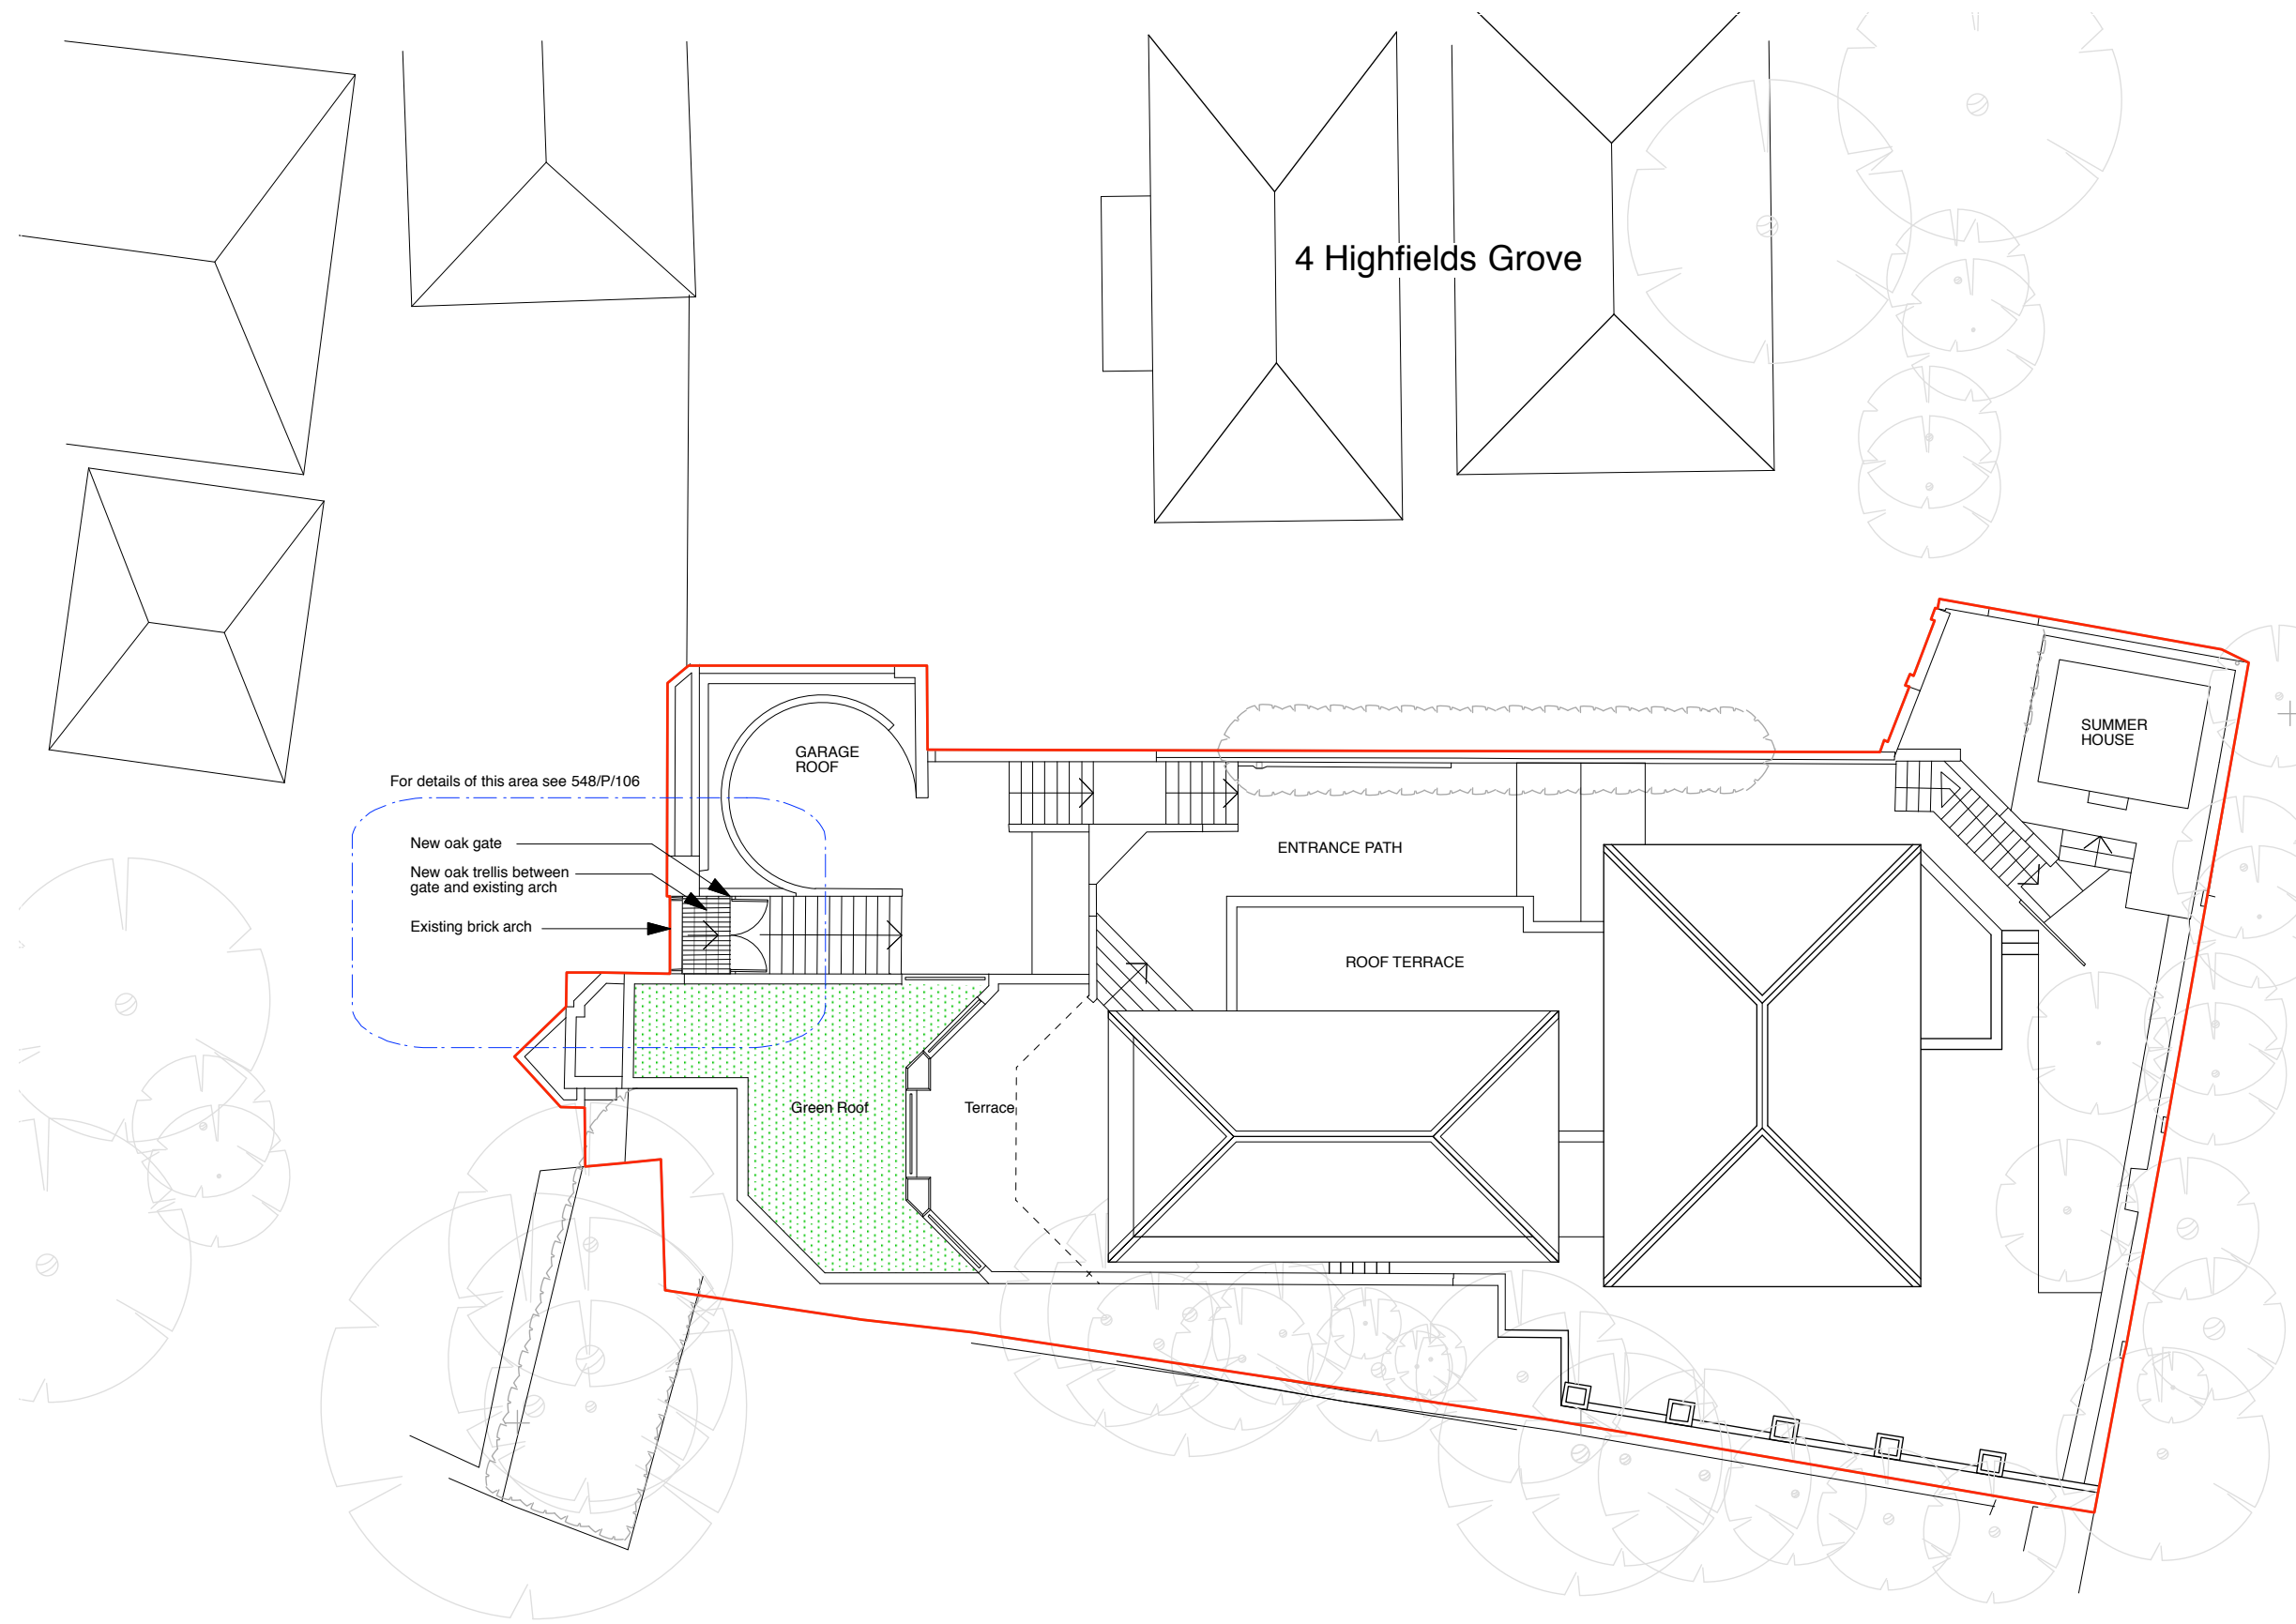

4 Highfields Grove

GARAGE ROOF

SUMMER HOUSE

ENTRANCE PATH

ROOF TERRACE


Green Roof

Terrace


For details of this area see 548/P/106


- New oak gate
- New oak trellis between gate and existing arch
- Existing brick arch

0 1m 2m 4m 8m

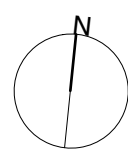

REVISION	DATE
<p>Yeates Design LLP 74 Clerkenwell Road London EC1M 5QA tel: 020 7251 6667 www.yeatesdesign.co.uk</p>	
<p>PROJECT : 5 HIGHFIELDS GROVE HIGHGATE, LONDON N6 6 HN</p>	
<p>DRAWING : PROPOSED SITE PLAN</p>	
<p>SCALE : 1:200 @ A3</p>	
<p>DATE : August 2016</p>	
<p>DWG NO. 548/P/105</p>	<p>DWN BY : <input type="checkbox"/></p>
<p>DRAWING STATUS : FOR INFORMATION <input type="checkbox"/></p>	
<p>FOR PLANNING <input checked="" type="checkbox"/> FOR CONSTRUCTION <input type="checkbox"/></p>	

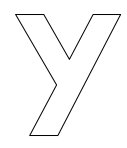

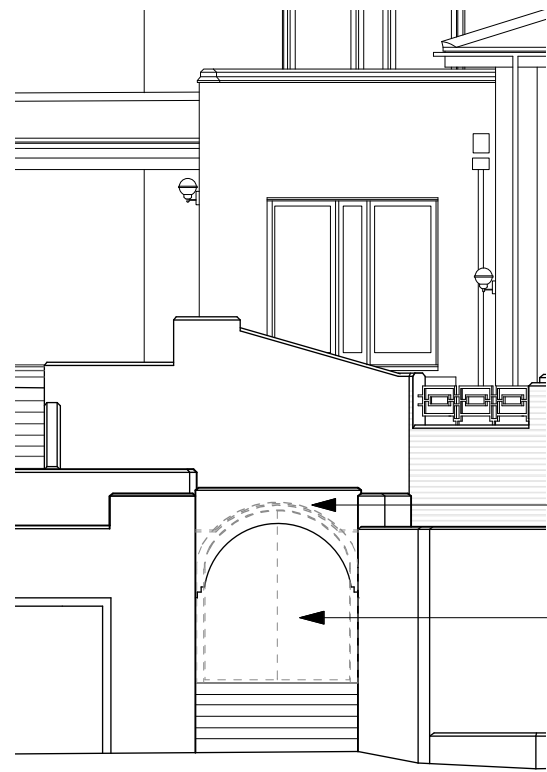

FRONT ELEVATION
scale 1:100

Existing brick arch retained and re pointed
New gate behind in same position as existing gate


Arched Oak trellis over gate, spanning from gate frame to arch, fixed to walls at either side

Existing garage wall

Oak frame to gate

New gate behind in same position as existing gate
Oak with vertical boarding

Existing steps

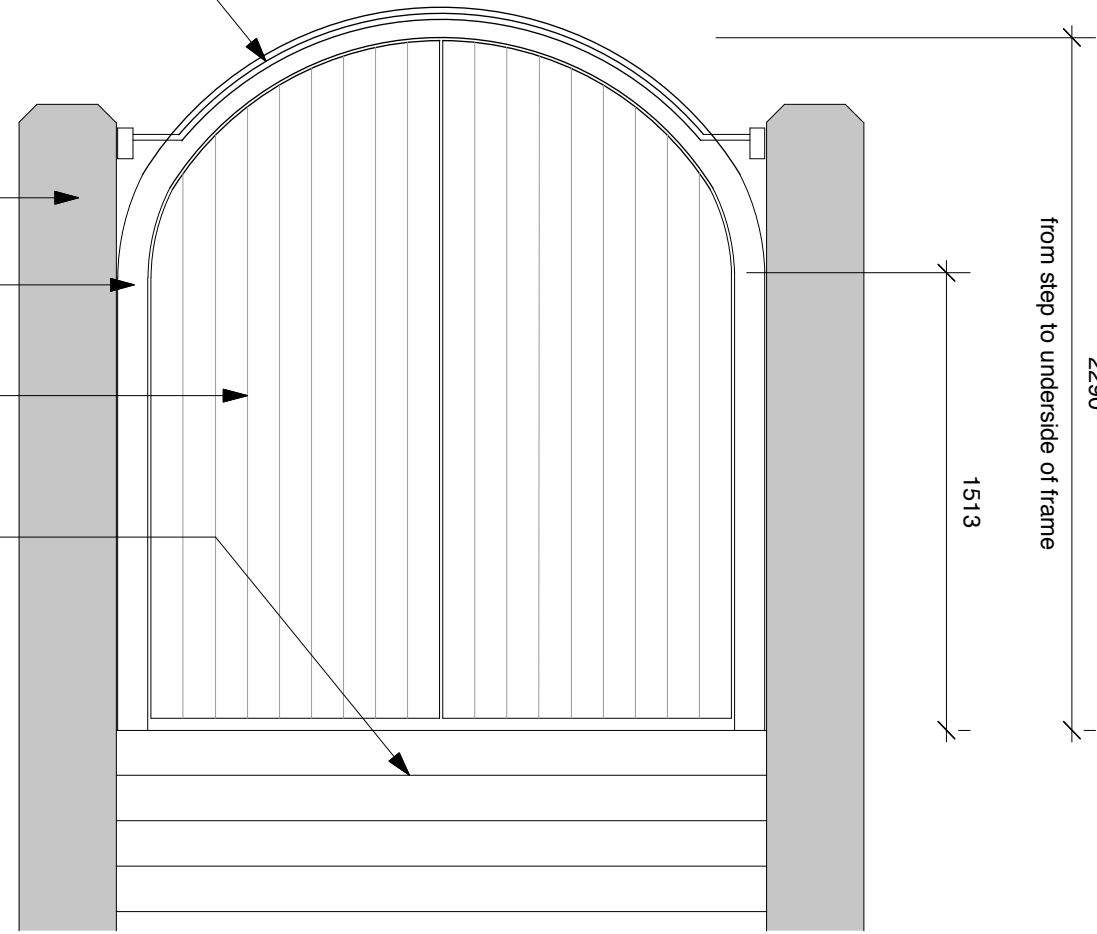

GATE ELEVATION
scale 1:25

from step to underside of frame
2290
1513

Existing brick arch retained and re pointed

Existing garage wall


Arched Oak trellis over gate, spanning from gate frame to arch, fixed to walls at either side

Entry keypad

New gate behind in same position as existing gate
Oak with vertical boarding

New gate behind in same position as existing gate
Oak with vertical boarding

GATE SECTION
scale 1:25

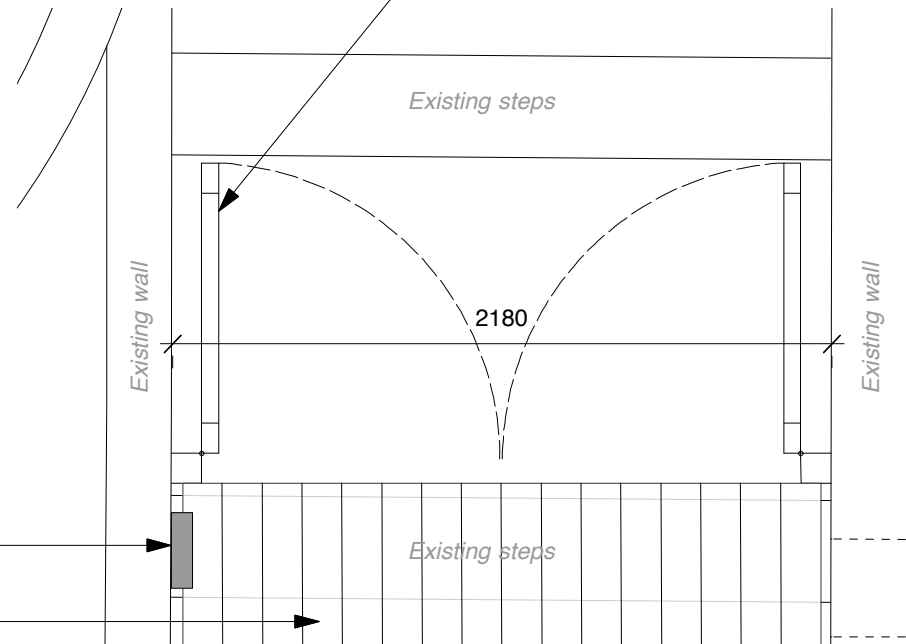

GATE PLAN
scale 1:25

Entry keypad

Arched oak trellis over

REVISION DATE

Yeates Design LLP
74 Clerkenwell Road
London EC1M 5QA
tel: 020 7251 6667
www.yeatesdesign.co.uk



PROJECT: 5 HIGHFIELDS GROVE
HIGHGATE, LONDON
N6 6HN

DRAWING: PROPOSED GATE

SCALE: 1:25 @ A3

DATE: August 2016

DWG NO. 548/P/106

DWN BY:

DRAWING STATUS: FOR TENDER
FOR PLANNING FOR CONSTRUCTION

INFORMATION CONTAINED IN THIS DRAWING IS THE SOLE
COPYRIGHT OF YEATES DESIGN + ARCHITECTURE AND SHOULD
NOT BE REPRODUCED WITHOUT THEIR PERMISSION