

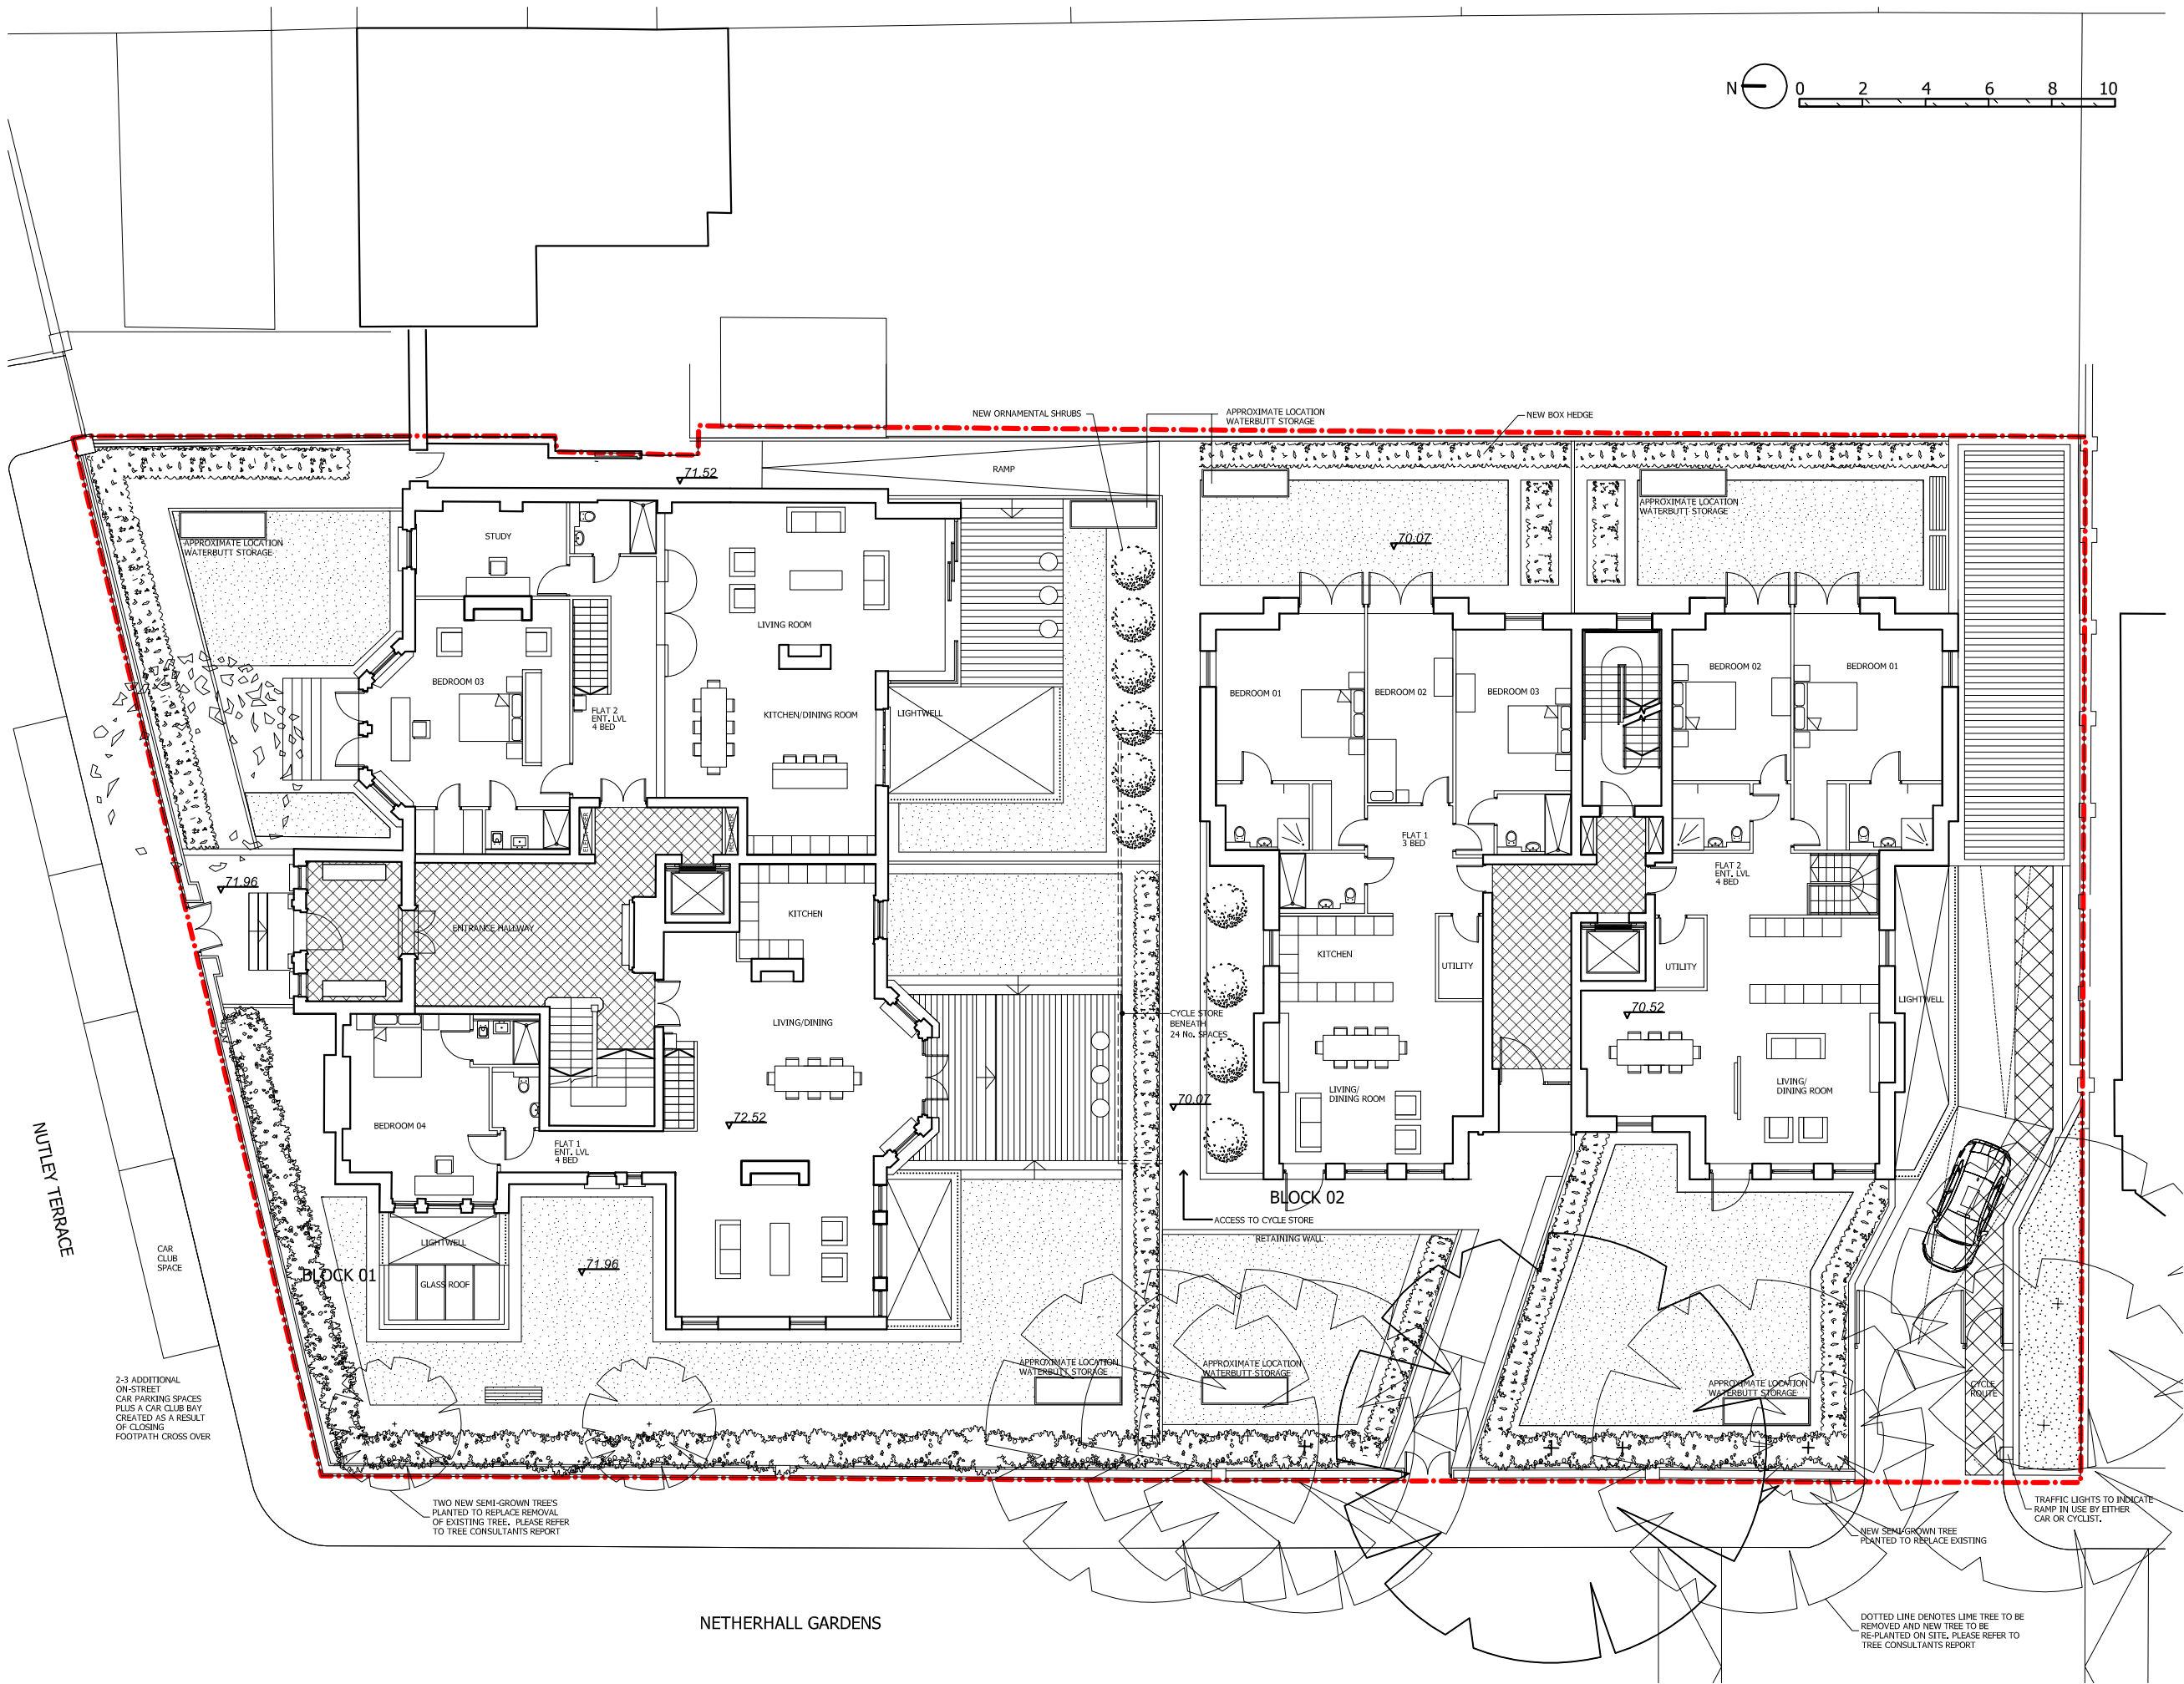


NOTES:  
DO NOT SCALE FROM THIS DRAWING.  
ALL DIMENSIONS TO BE CHECKED ON SITE.  
ALL OMISSIONS AND DISCREPANCIES TO BE  
REPORTED TO THE ARCHITECT IMMEDIATELY.

 


18.08.14	Revision	D
14.08.14	Revision	C
01.08.14	Revision	B
26.06.13	Water butt storage indicated	A

14 Netherhall Gardens London NW3		
Drawing Ground Floor Plan As Proposed		
Drawn	Date	Scale
-	July 2014	1: 1000A1 1: 2000A3
Job number	Drawing number	Revision
11011	P_00_G200_001	D

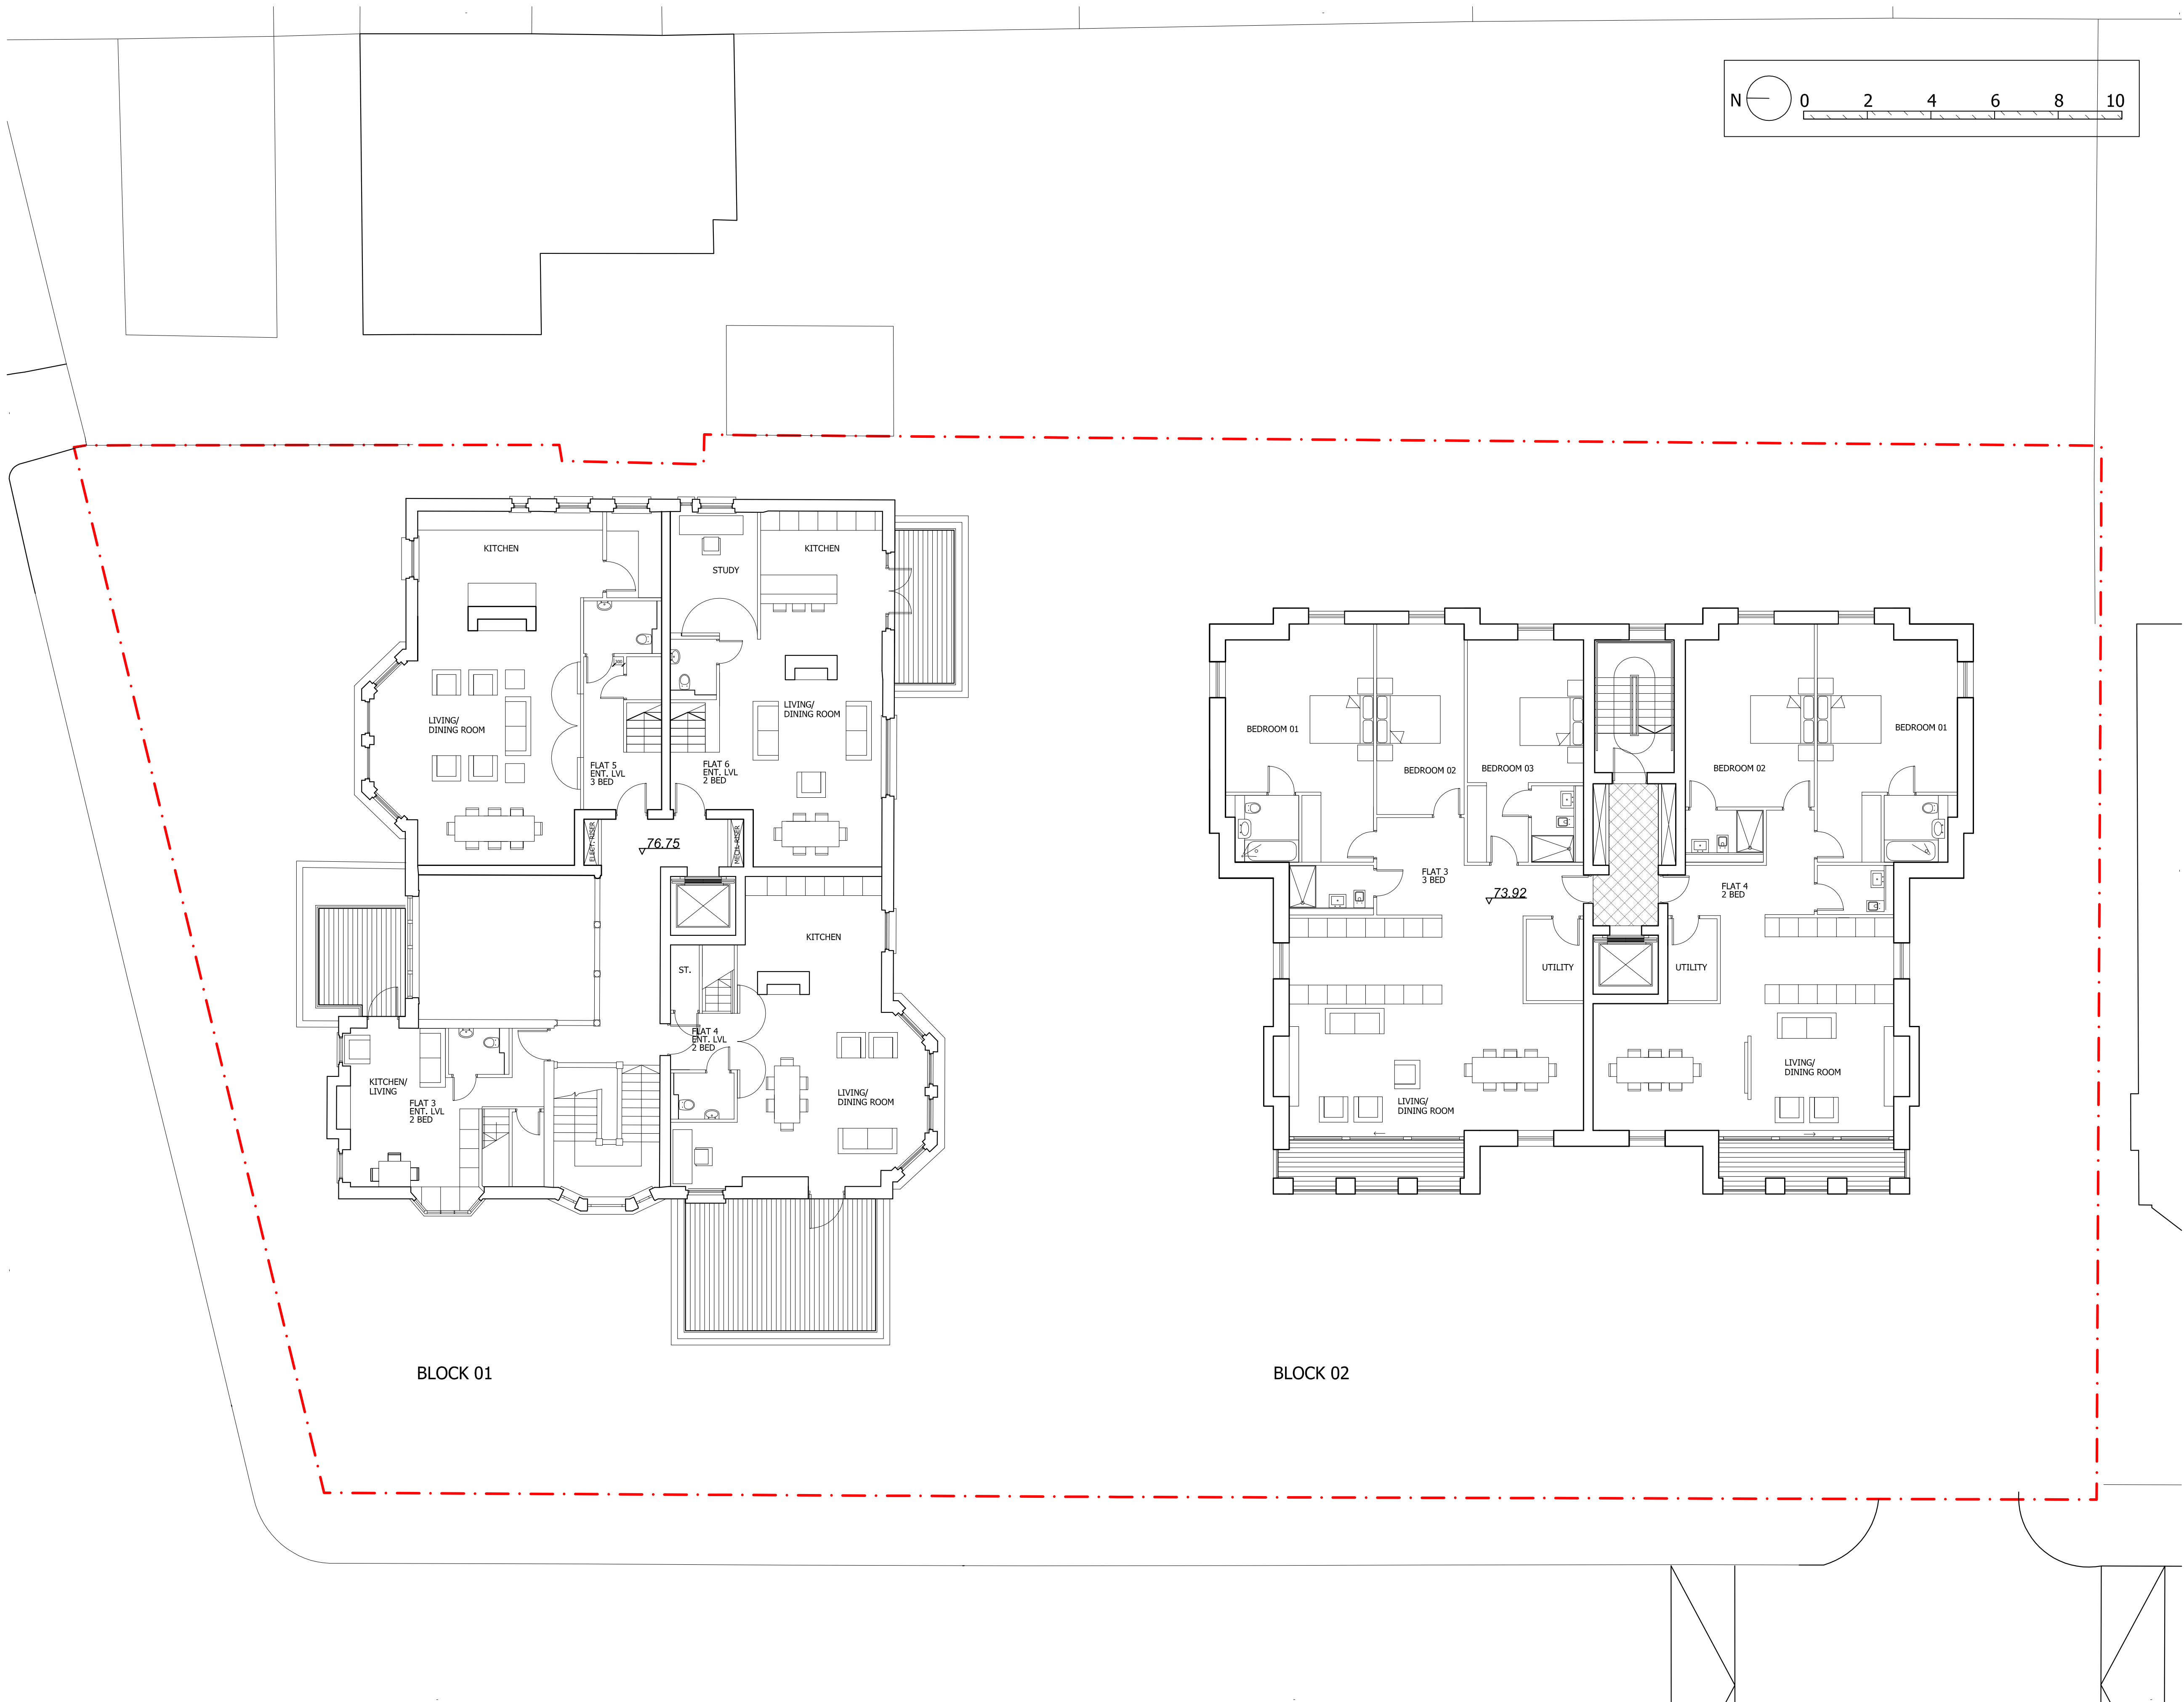


NOTES:  
DO NOT SCALE FROM THIS DRAWING.  
ALL DIMENSIONS TO BE CHECKED ON SITE.  
ALL OMISSIONS AND DISCREPANCIES TO BE  
REPORTED TO THE ARCHITECT IMMEDIATELY.

01.08.14	Revision	A
Project 14 Netherhall Gardens London NW3		
Drawing First Floor Plan As Proposed		
Drawn -	Date July 2014	Scale 1: 100@A1 1: 200@A3
Job number 11011	Drawing number P_01_G200_001	Revision A

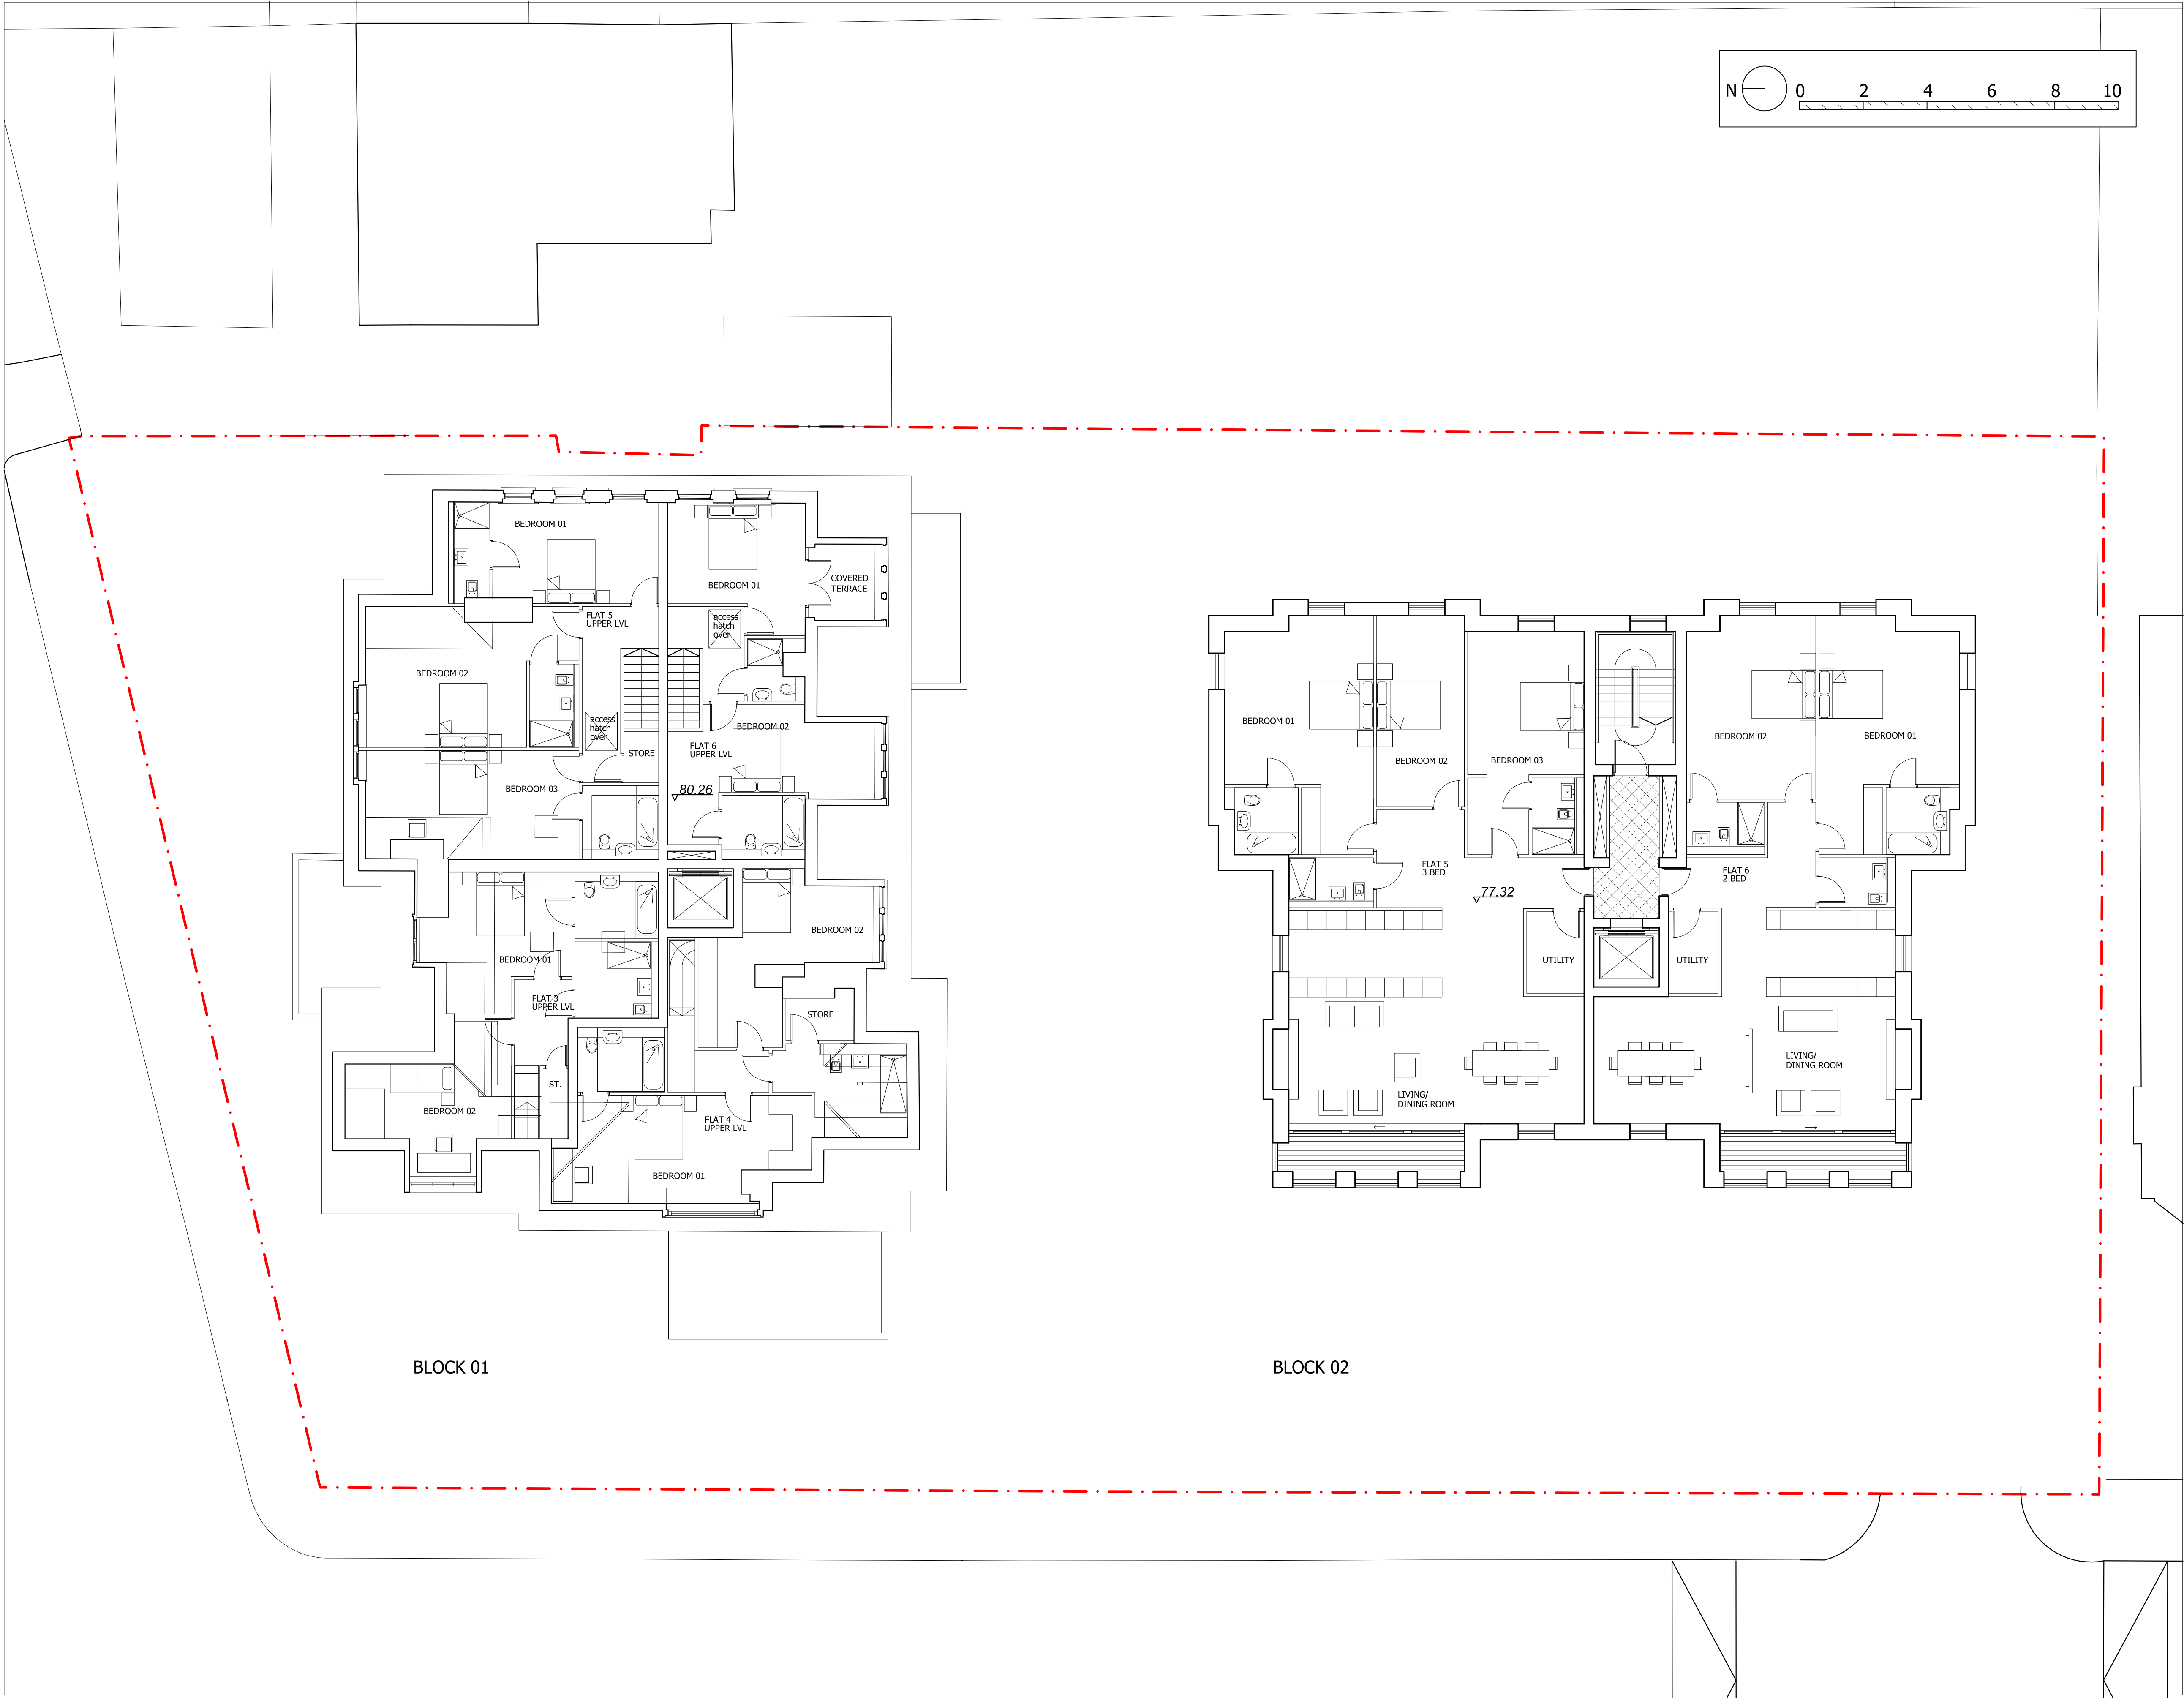

NOTES:  
DO NOT SCALE FROM THIS DRAWING.  
ALL DIMENSIONS TO BE CHECKED ON SITE.  
ALL OMISSIONS AND DISCREPANCIES TO BE  
REPORTED TO THE ARCHITECT IMMEDIATELY.

18.08.14	Revision	B
01.08.14	Revision	A
Project		
14 Netherhall Gardens		
London		
NW3		
Drawing		
Second Floor Plan		
As Proposed		
Drawn	Date	Scale
-	July 2014	1: 100@A1 1: 200@A3
Job number	Drawing number	Revision
11011	P_02_G200_001	B


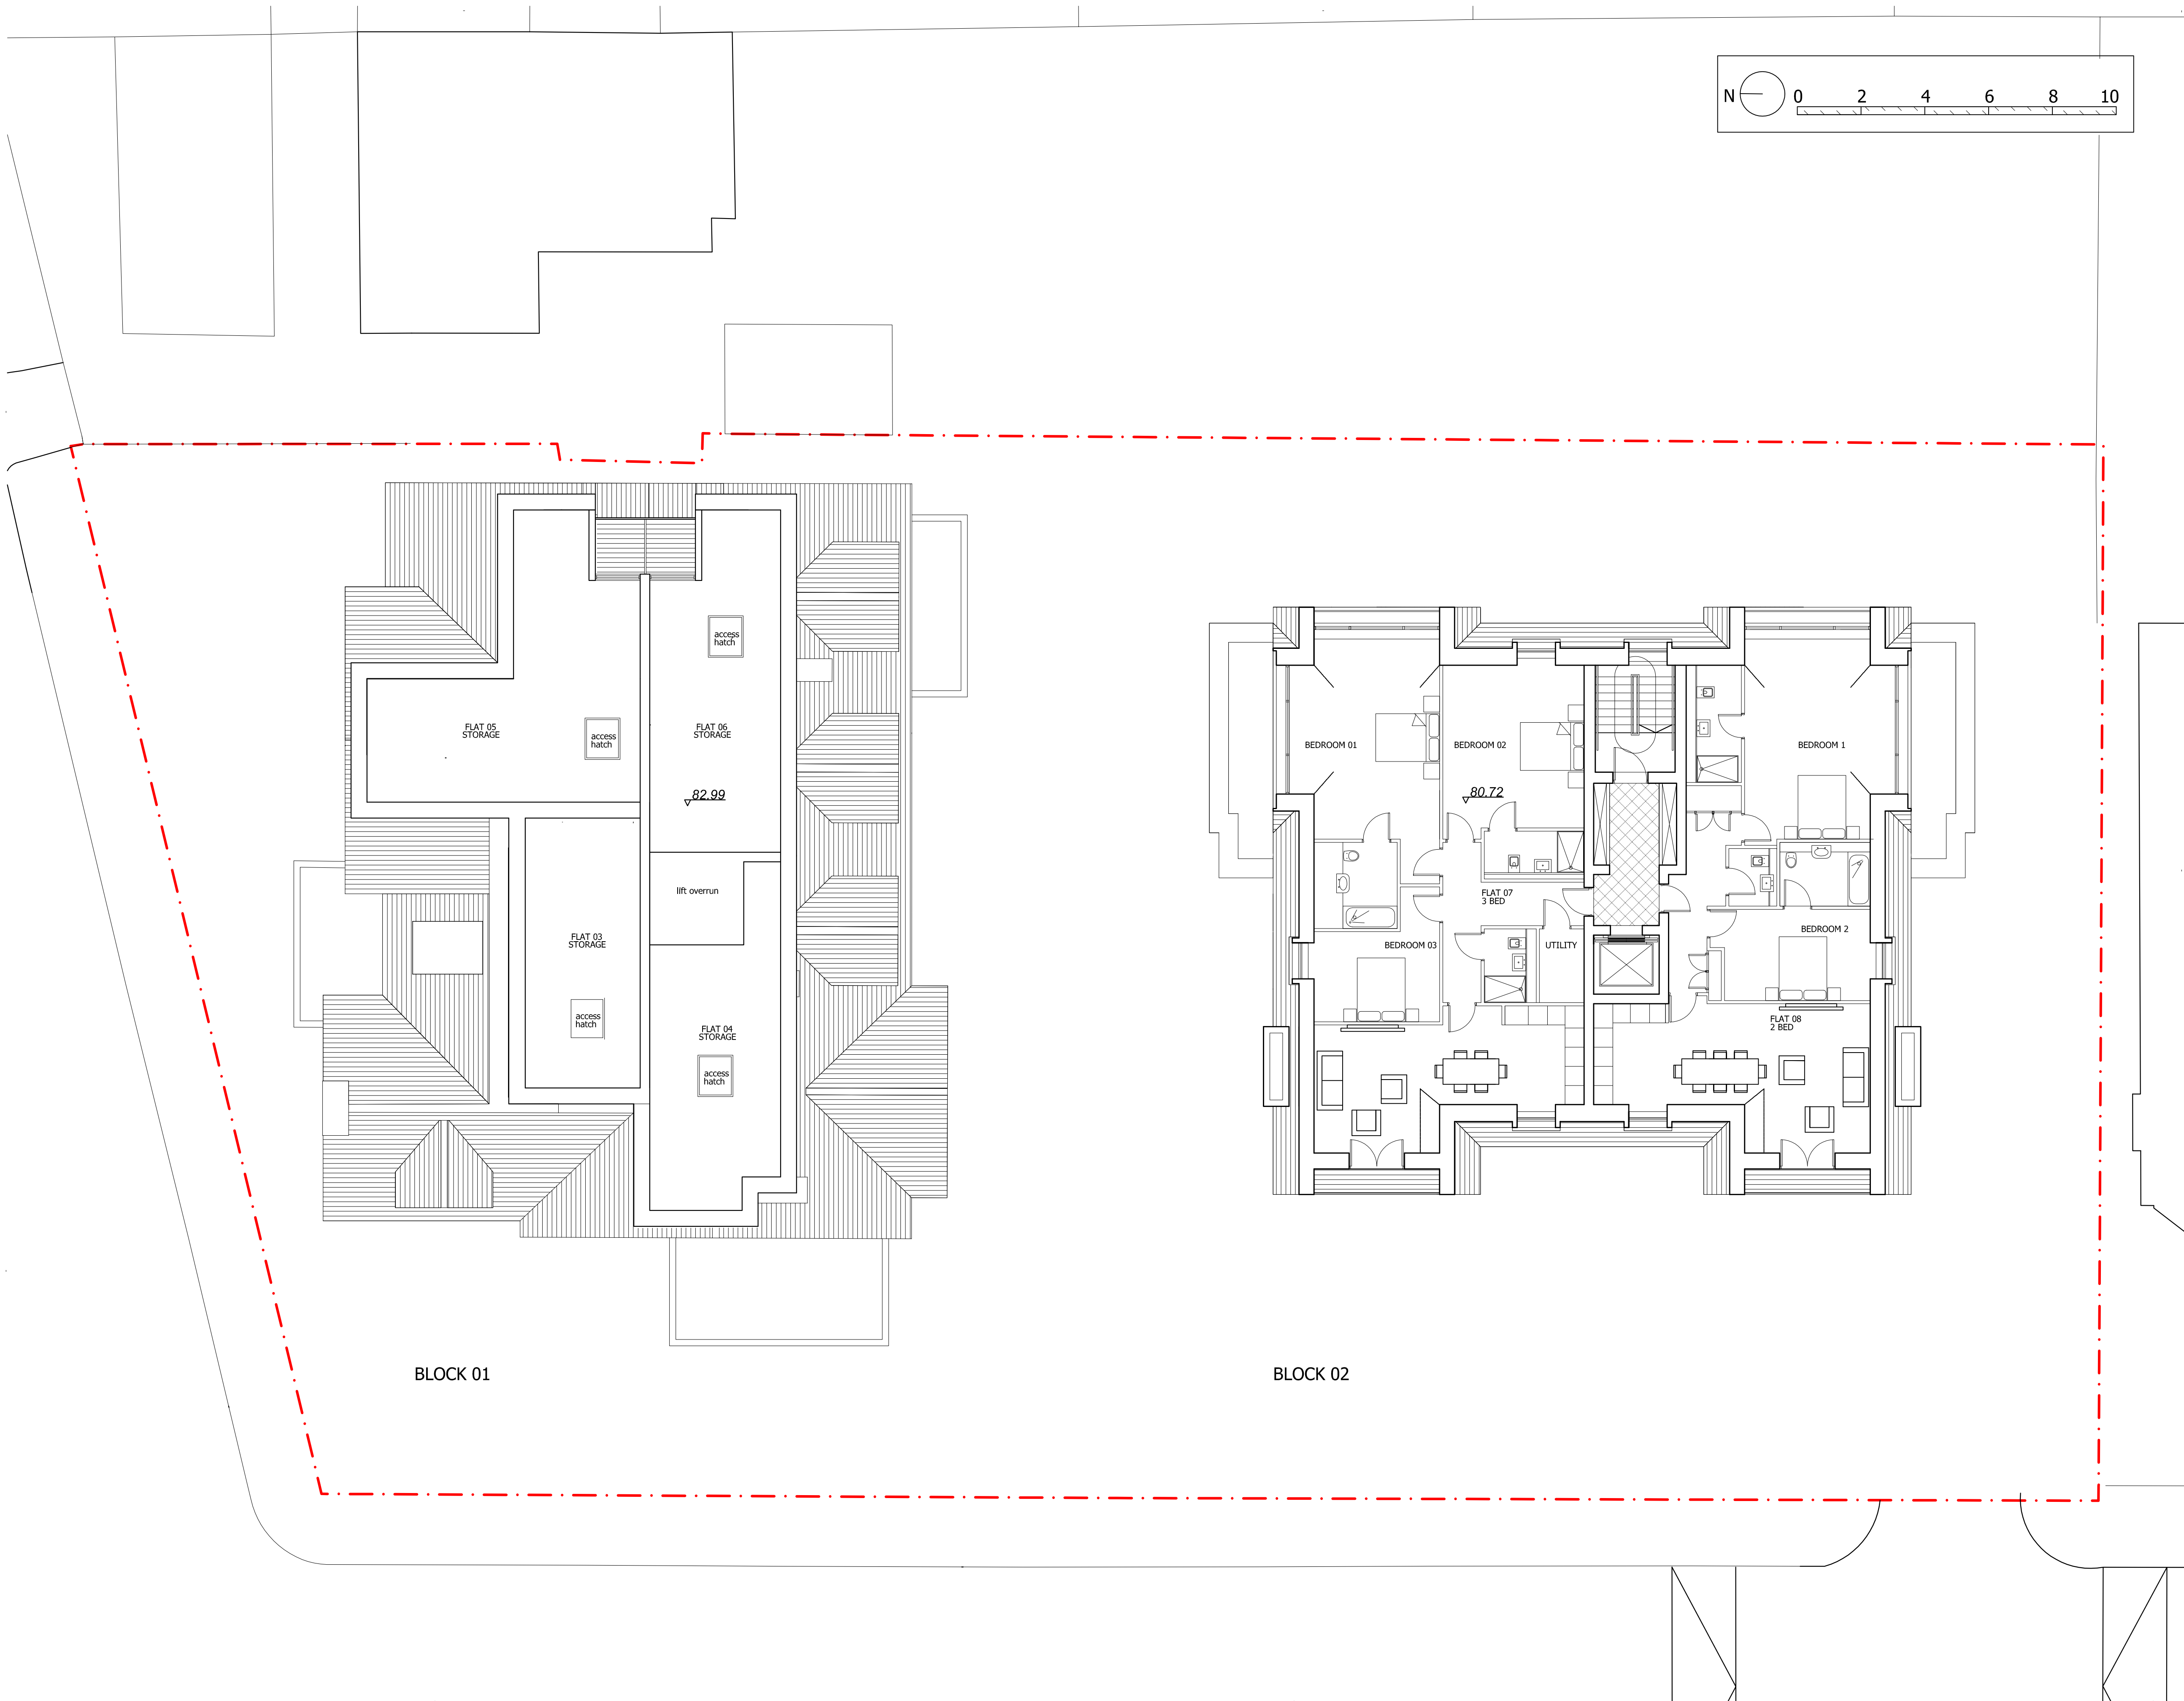


NOTES:  
DO NOT SCALE FROM THIS DRAWING.  
ALL DIMENSIONS TO BE CHECKED ON SITE.  
ALL OMISSIONS AND DISCREPANCIES TO BE  
REPORTED TO THE ARCHITECT IMMEDIATELY.

01.08.14	Revision	A
11.01.13	Issued for comment	/
Project		
14 Netherhall Gardens		
London		
NW3		
Drawing		
Third Floor Plan		
As Proposed		
Drawn	Date	Scale
-	July 2014	1: 100@A1 1: 200@A3
Job number	Drawing number	Revision
11011	P_03_G200_001	A




NOTES:  
DO NOT SCALE FROM THIS DRAWING.  
ALL DIMENSIONS TO BE CHECKED ON SITE.  
ALL OMISSIONS AND DISCREPANCIES TO BE  
REPORTED TO THE ARCHITECT IMMEDIATELY.

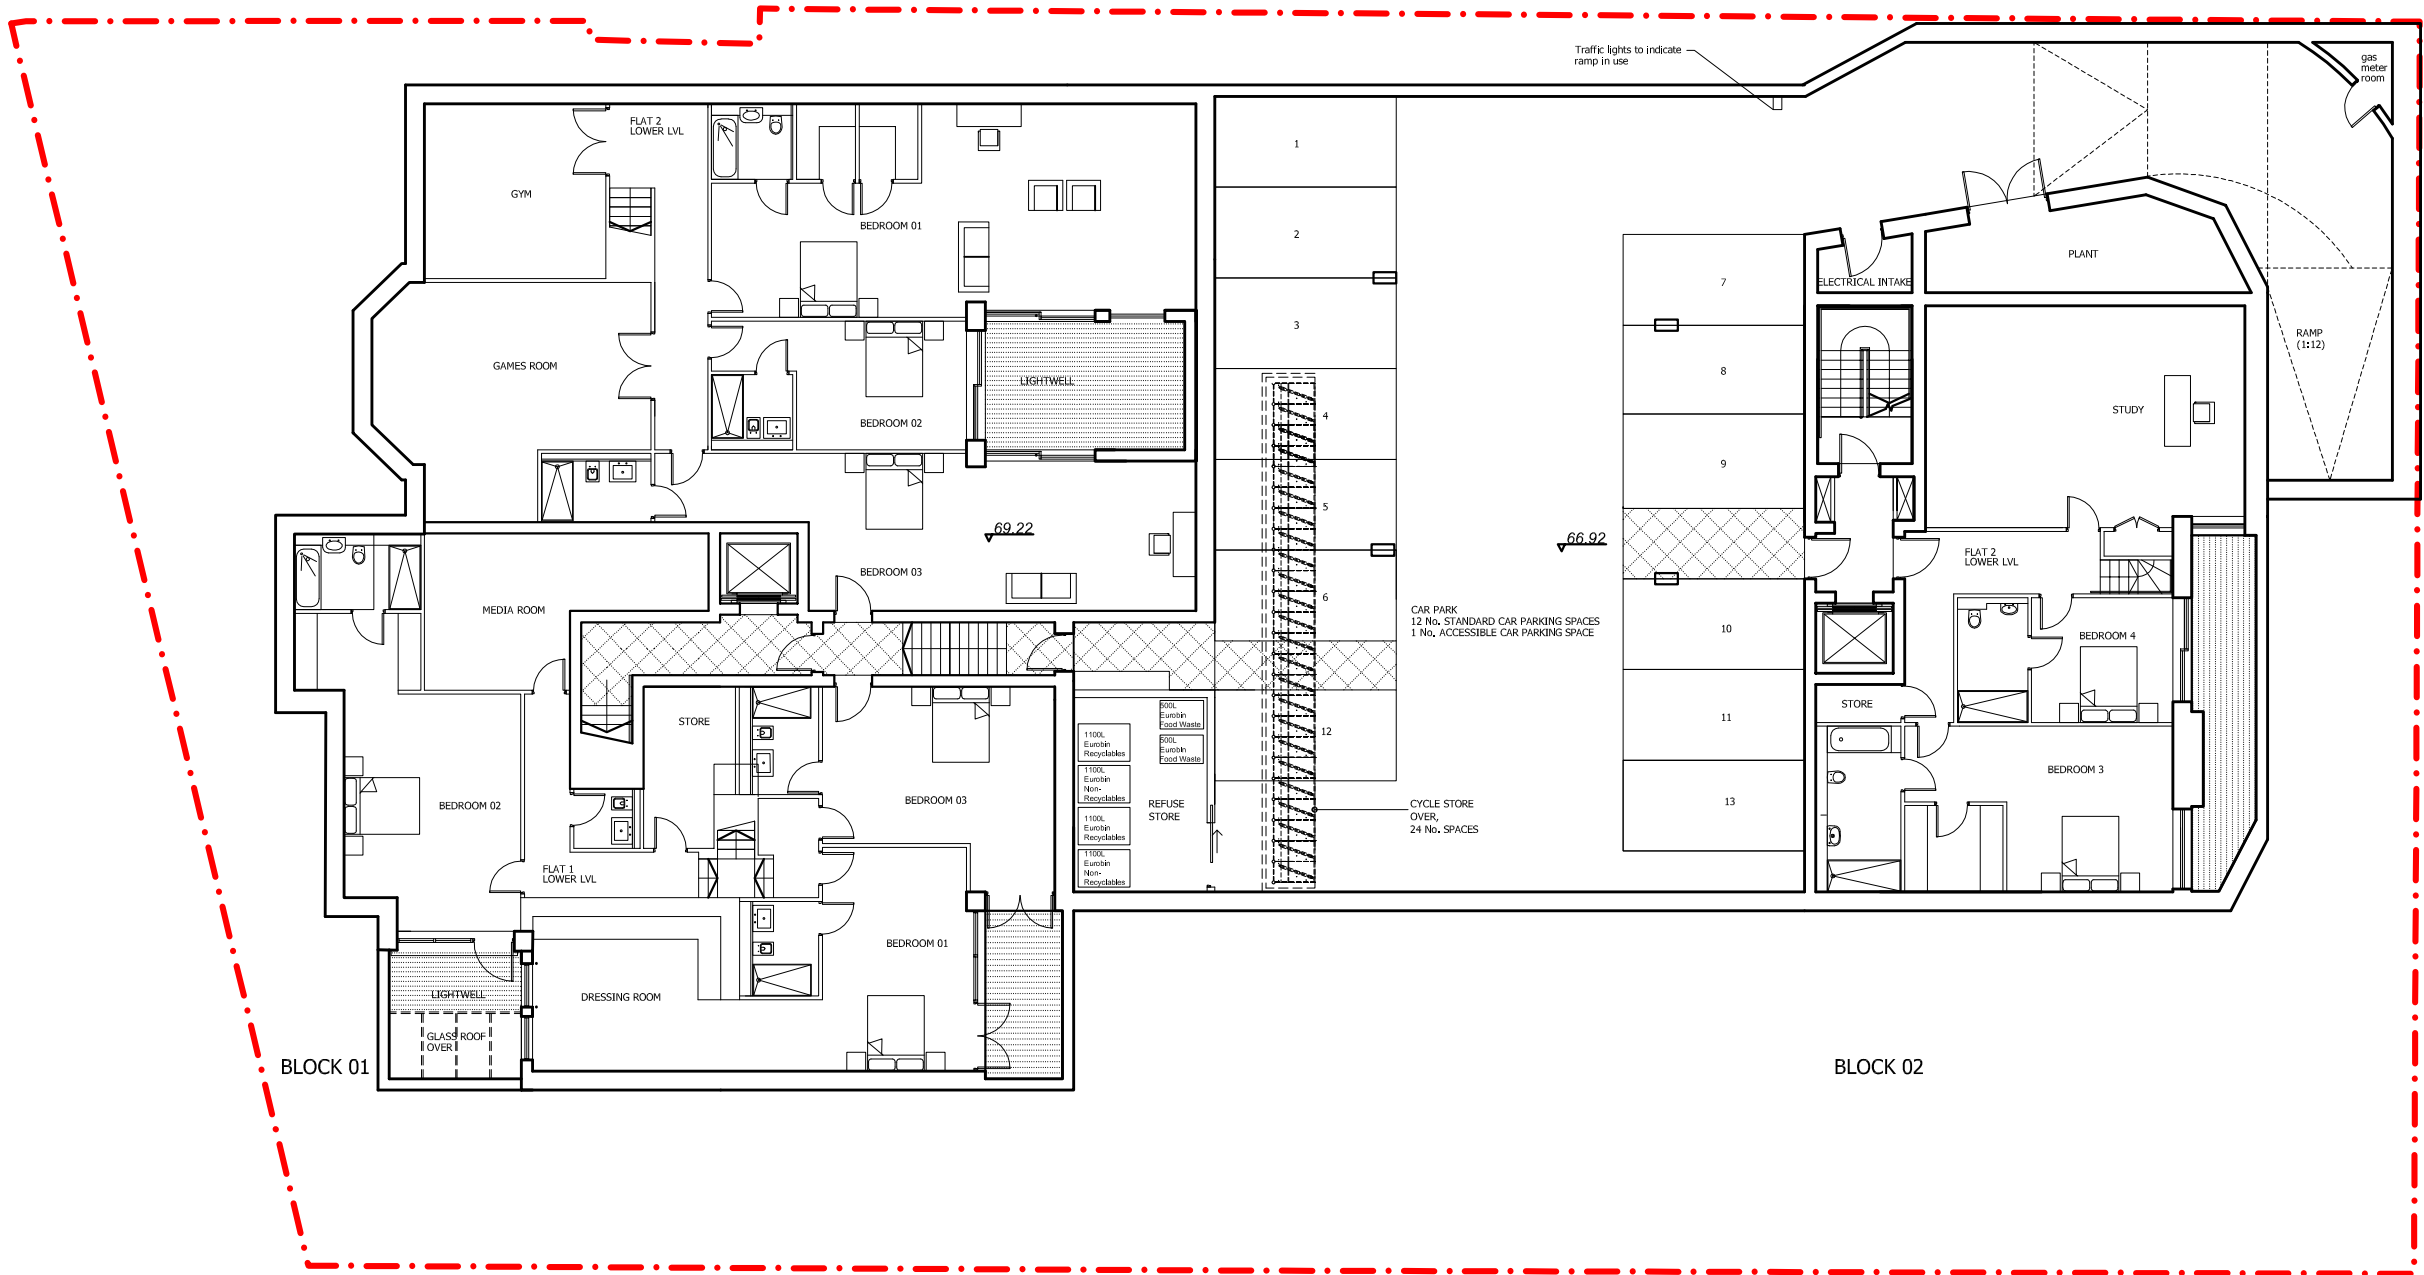 

18.08.14	Revision	D
14.08.14	Revision	C
01.08.14	Revision	B
26.06.13	additional cycle storage	A

Project		
14 Netherhall Gardens		
London		
NW3		
Drawing		
Basement Floor Plan		
As Proposed		
Drawn	Date	Scale
	July 2014	1: 1000A1 1: 5000A3
Job number	Drawing number	Revision
11011	P_B1_G200_001	D

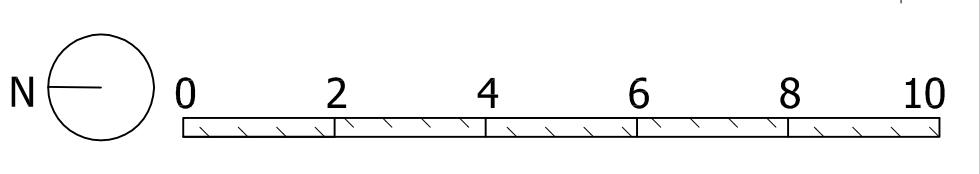

NOTES:  
DO NOT SCALE FROM THIS DRAWING.  
ALL DIMENSIONS TO BE CHECKED ON SITE.  
ALL OMISSIONS AND DISCREPANCIES TO BE  
REPORTED TO THE ARCHITECT IMMEDIATELY.

APPROXIMATE LOCATION FOR ADDITIONAL  
PV PANELS TO BLOCK 01

RETRACTABLE GLASS ROOF

Terrace below

Flat  
Roof

Flat  
Roof  
√85.95

APPROXIMATE LOCATION FOR ADDITIONAL  
PV PANELS TO BLOCK 01

BLOCK 01

CHP FLUE APPROXIMATE  
LOCATION

√84.17

access  
hatch

roof  
light

lift  
over-run

PVs

PVs

BLOCK 02


18.08.14	Revision	C
01.08.14	Revision	B
26.06.13	Additional PV location added	A

Project  
14 Netherhall Gardens  
London  
NW3


Drawing  
Roof Plan  
As Proposed

Drawn	Date	Scale
-	July 2014	1: 100@A1 1: 200@A3
Job number	Drawing number	Revision
11011	P_RF_G200_001	C

NOTES:  
DO NOT SCALE FROM THIS DRAWING.  
ALL DIMENSIONS TO BE CHECKED ON SITE.  
ALL OMISSIONS AND DISCREPANCIES TO BE  
REPORTED TO THE ARCHITECT IMMEDIATELY.

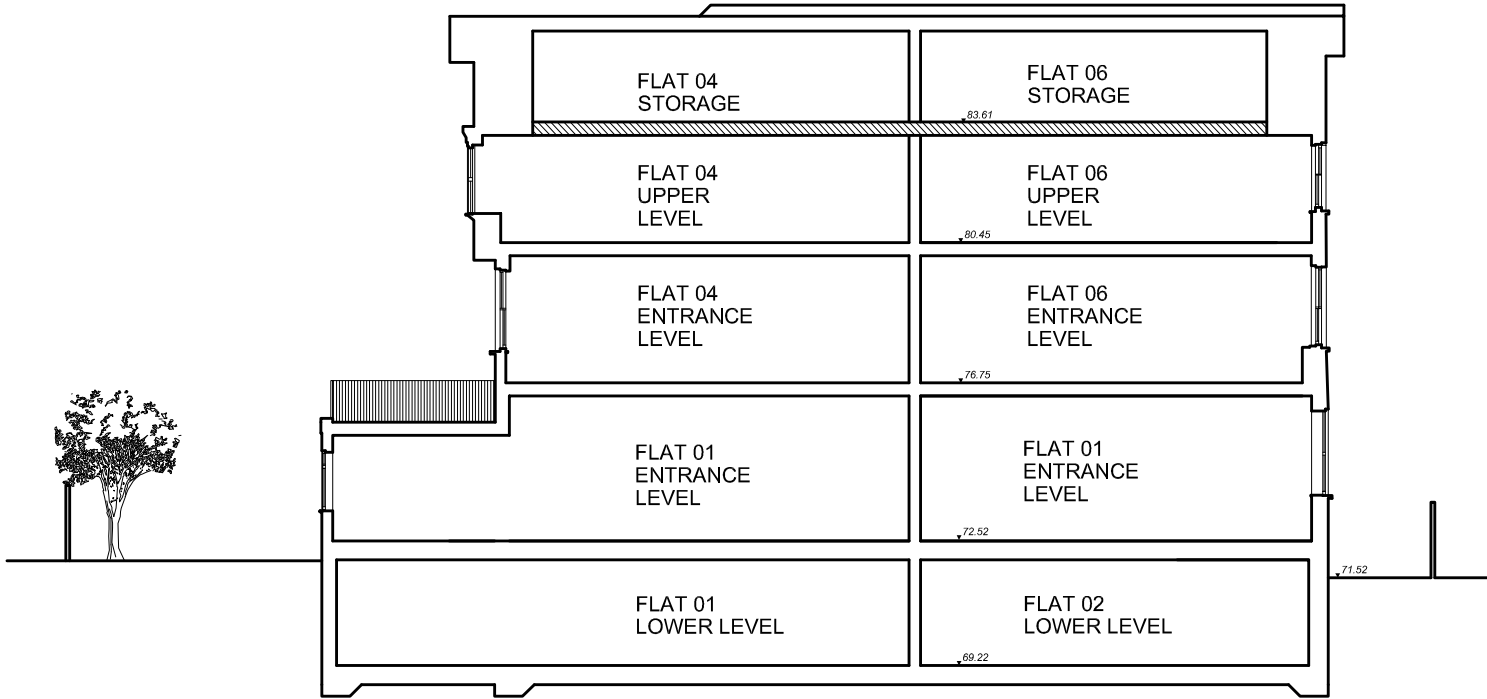

SECTION CC

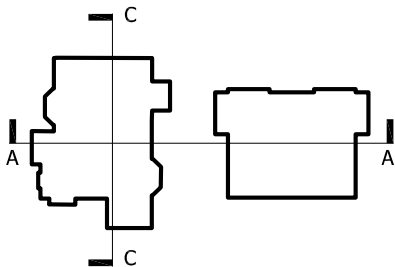

SECTION AA

18.08.14	Revision	D
14.08.14	Revision	C
01.08.14	Section cc added + levels	B
26.06.13	PV panels added at roof level	A

Project  
14 Netherhall Gardens  
London  
NW3

Drawing  
Section AA +CC  
As Proposed

Drawn	Date	Scale
-	July 2014	1: 1000A1 1: 5000A3
Job number	Drawing number	Revision
11011	S_AA_G200_001	D