


## PROPOSED FIRST FLOOR PLAN

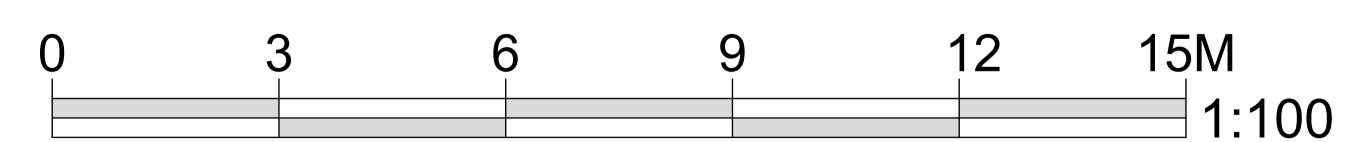

**KEY**  
 ——— EXISTING RETAINED WALLS  
 - - - - - PROPOSED WALLS

- REV A 31/03/2016
- LIFT AMENDED
- REV B 18/04/2016
- UNIT 6 OMITTED FROM APPLICATION
- REV C 15/06/2016
- LIFT AMENDED TO COMPLY WITH M4(1).
- REV D 24/06/2016
- UNIT 7 LAYOUT AMENDED
- REV E 30/06/2016
- LAYOUT AMENDED
- REV F 03/08/2016
- WESTERN EXTENSION TO UNIT 6 INDICATED

**PLANNING**



SHAUN KNIGHT  
 ARCHITECTURE

40 FALCON ROAD, HAMPTON  
 TW12 2RA  
 07824 815 258M  
 0208 979 4949T  
 E:skarchitecture@hotmail.co.uk  
 W:shaunknightarchitecture.com

PROJECT: 36 LANCASTER  
 GROVE  
 TITLE : PROPOSED FIRST  
 FLOOR PLAN  
 Date: DECEMBER 2015  
 Scale: 1:100 AT A1 Drawn: SDK  
**DRAWING NUMBER: 005F**