

PROPOSED WEST ELEVATION

- REV B 31/03/2016
- 2 NUMBER DORMERS OMITTED FROM SOUTH ELEVATION
- REV C 18/04/2016
- UNIT 6 OMITTED FROM APPLICATION
- NOTE AMENDED
- REV D 15/06/2016
- NOTE RE REMOVAL OF DORMERS REMOVED
- REV E 03/08/2016
- UNIT 6 SINGLE STOREY EXTENSION INDICATED

PLANNING



**SHAUN KNIGHT
 ARCHITECTURE**

40 FALCON ROAD, HAMPTON
 TW12 2RA
 07824 815 258M
 0208 979 4949T
 E:skarchitecture@hotmail.co.uk
 W:shaunknightarchitecture.com


**PROJECT: 36 LANCASTER
 GROVE**

**TITLE : EXISTING AND
 PROPOSED WEST
 ELEVATIONS**

Date: DECEMBER 2015

Scale: 1:100 AT A1 Drawn: SDK

DRAWING NUMBER: 052E

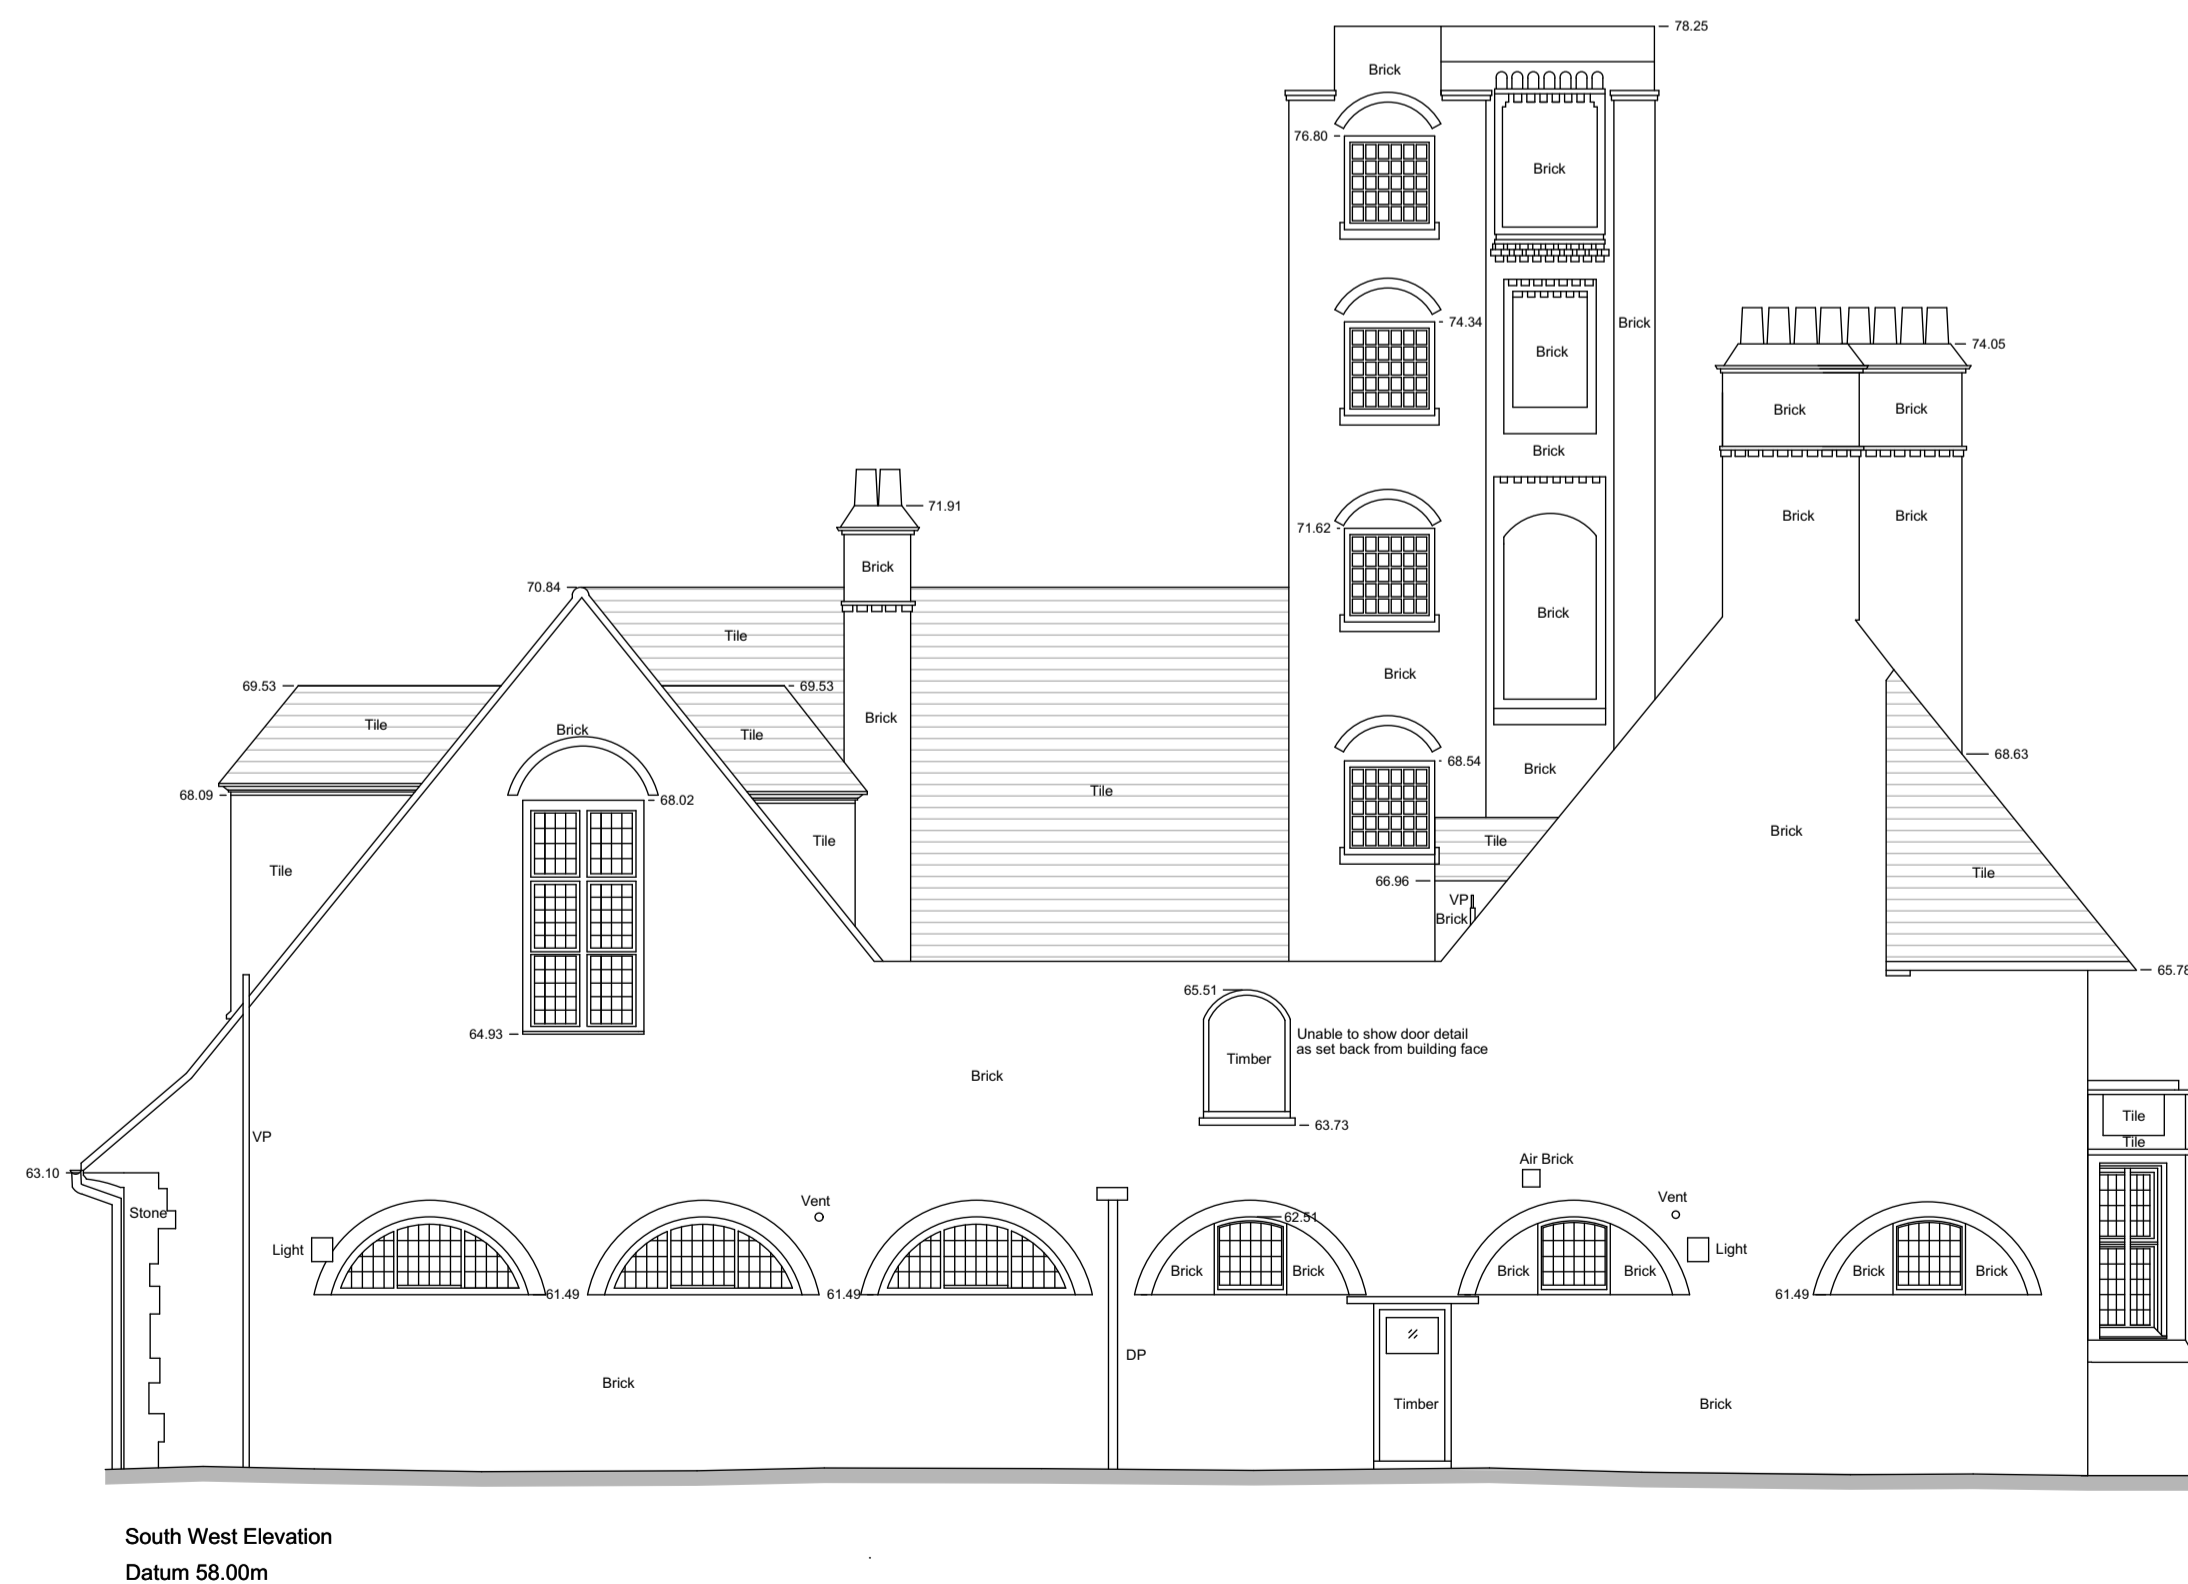

South West Elevation
 Datum 58.00m

EXISTING WEST ELEVATION

