

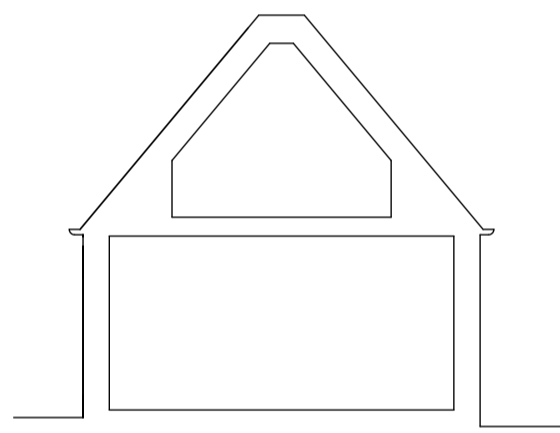



The copyright of this drawing is the property of SHAUN KNIGHT ARCHITECTURE LIMITED and may not be reproduced in any form without prior written consent.

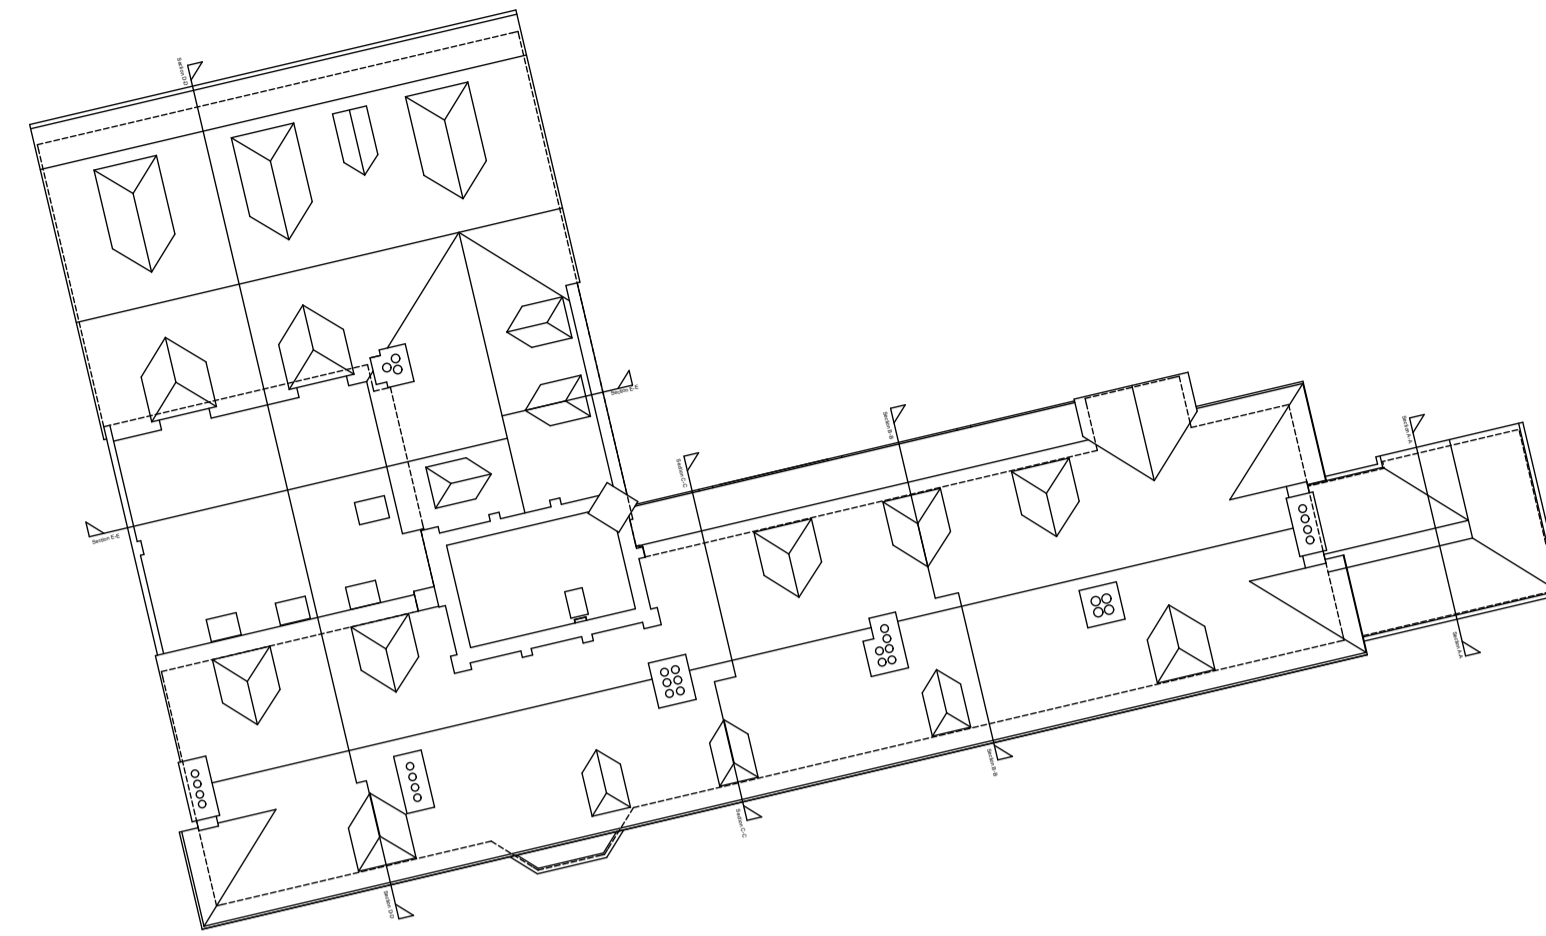


Section A-A  
Datum 57.00m

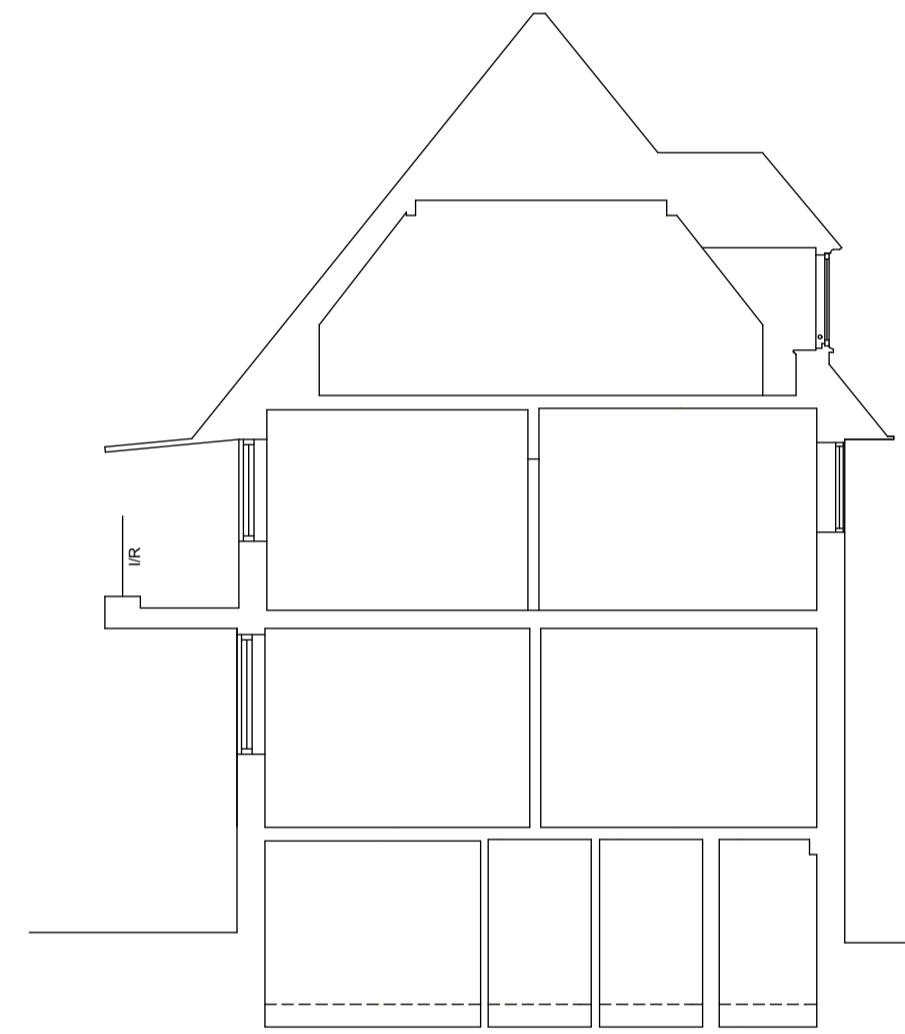


Section C-C  
Datum 57.00m

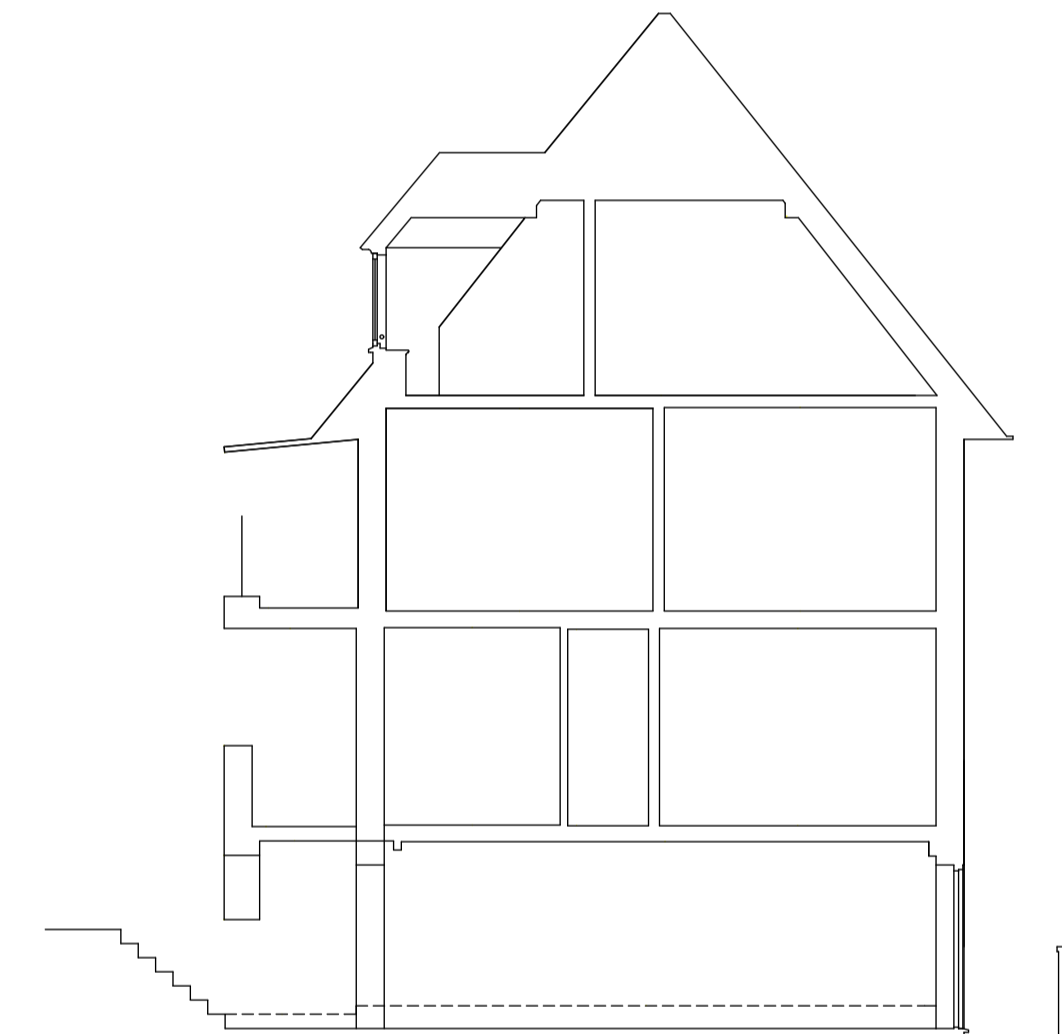

Section B-B  
Datum 57.00m

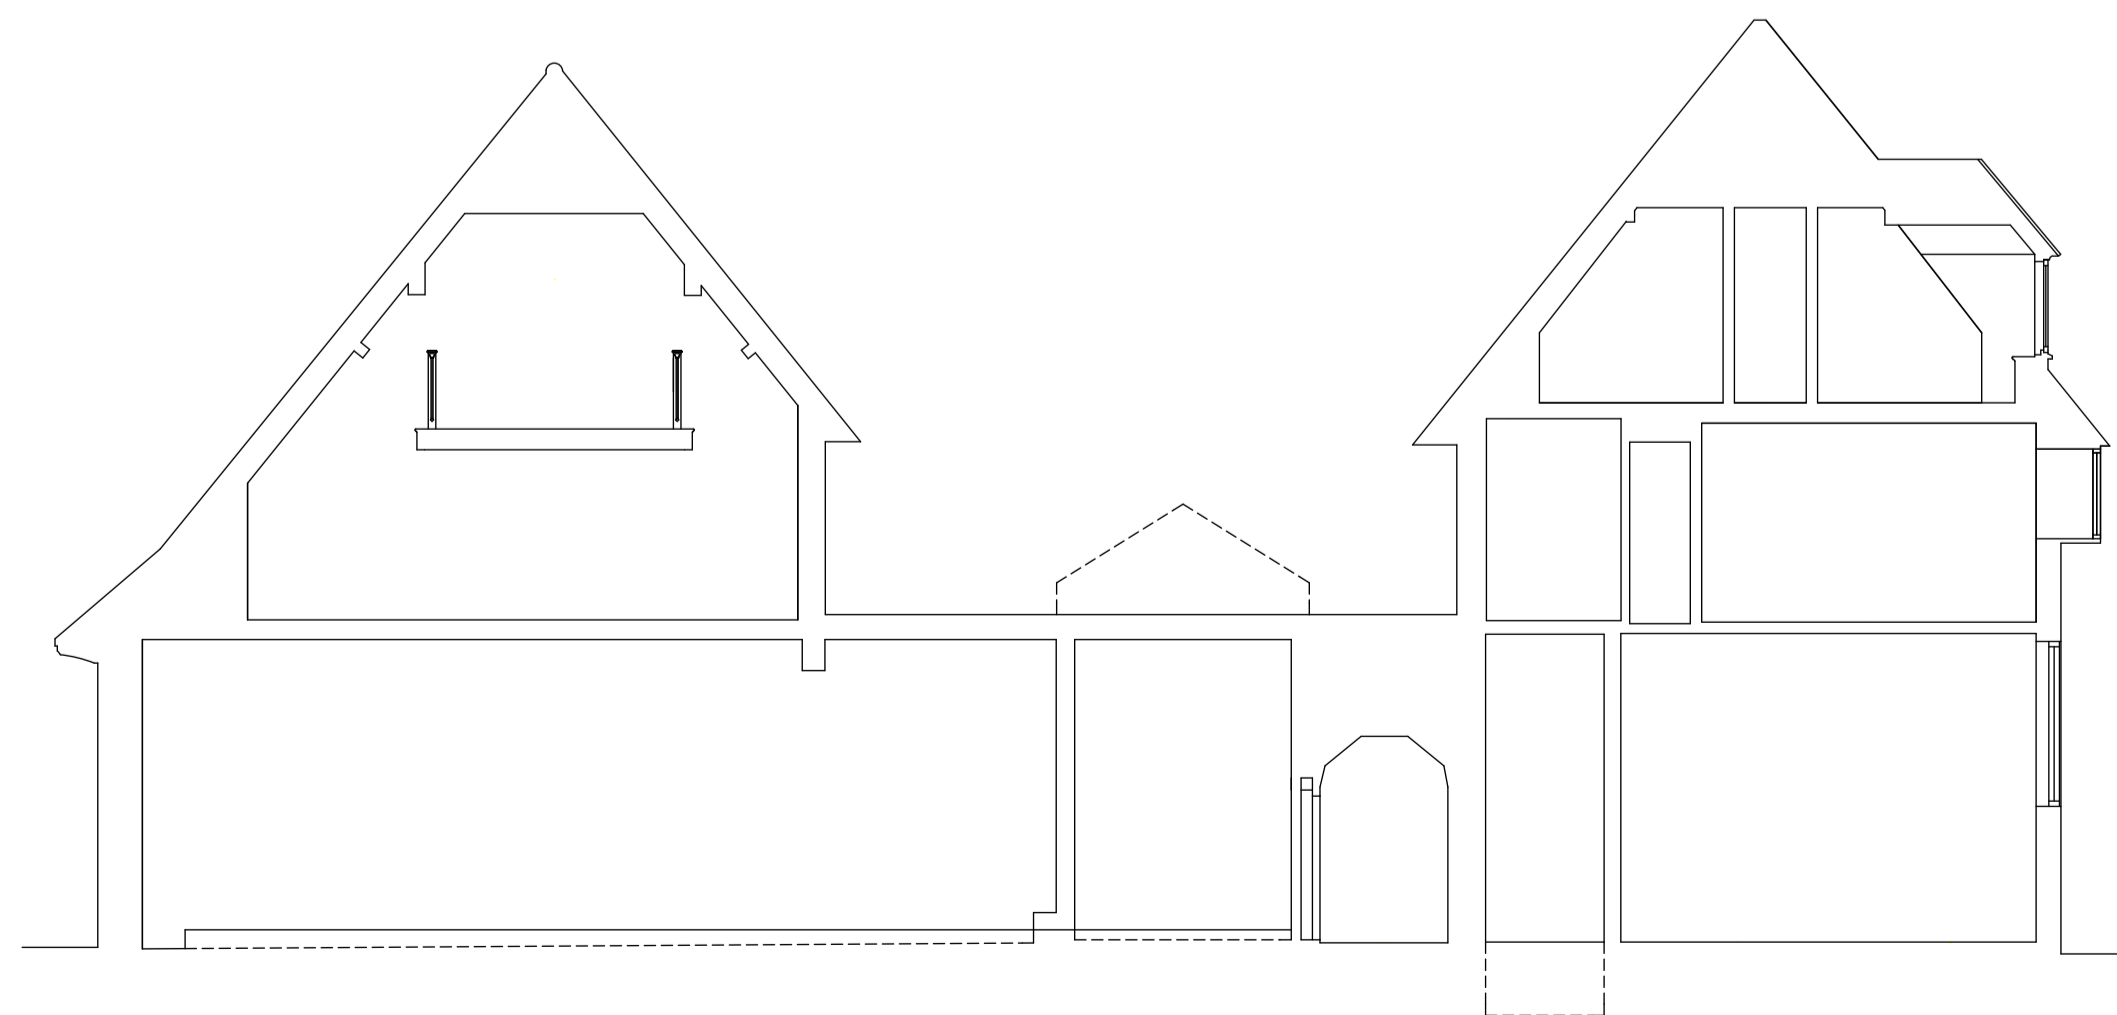

Section D-D  
Datum 57.00m

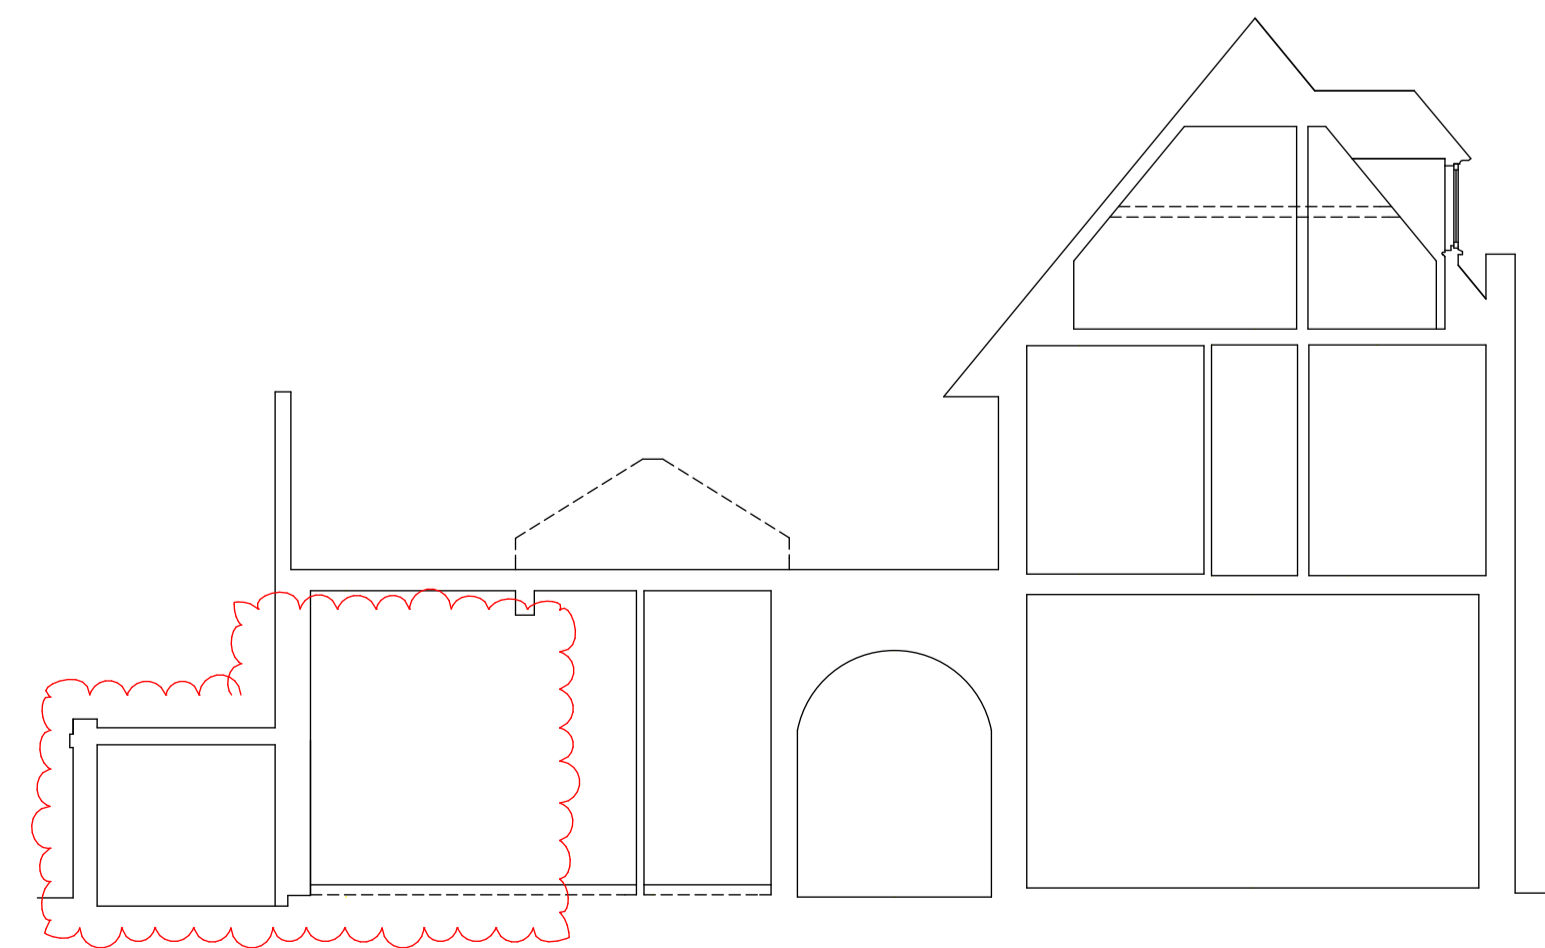

Section E-E  
Datum 57.00m

- REV A 31/03/2016
- DORMER SHOWN OMITTED FROM SOUTH ELEVATION IN SECTION D-D
- REV B 18/04/2016
- UNIT 6 OMITTED FROM APPLICATION
- REV C 16/08/2015
- DORMER REINSTATED
- REV D 03/08/2016
- WESTERN EXTENSION TO UNIT 6 INDICATED

**PLANNING**



SHAUN KNIGHT  
ARCHITECTURE

40 FALCON ROAD, HAMPTON  
TW12 2RA  
07824 815 258M  
0208 979 4949T  
E:skarchitecture@hotmail.co.uk  
W:shaunknightarchitecture.com

PROJECT: 36 LANCASTER  
GROVE

TITLE : PROPOSED  
SECTIONS

Date: DECEMBER 2015

Scale: 1:100 Drawn: SDK

DRAWING NUMBER: 057D