


The copyright of this drawing is the property of SHAUN KNIGHT ARCHITECTURE LIMITED and may not be reproduced in any form without prior written consent.

PROPOSED SITE PLAN

36 Lancaster Grove		GIA		GEA	
	M ²	FT ²	M ²	FT ²	
APARTMENT 1	52		64		
APARTMENT 2	55		65		
APARTMENT 3	51		59		
APARTMENT 4	51		59		
APARTMENT 5	113		130		
APARTMENT 6	247		288		
APARTMENT 7	82		95		
APARTMENT 8	90		102		
APARTMENT 9	124		133		
APARTMENT 10	79		86		
APARTMENT 11	51		56		
	995		10706		1137 12234

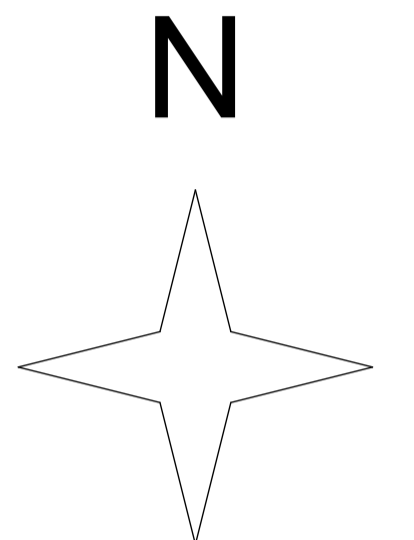

- REV A 31/03/2016
- ACCOMMODATION SCHEDULE AMENDED
- REV B 18/04/2016
- UNIT 6 OMITTED FROM APPLICATION
- ACCOMMODATION SCHEDULE AMENDED
- REV C 24/06/2016
- SOUTH LIGHTWELLS AMENDED
- PATHWAY INDICATED IN SOUTH GARDEN
- REV D
- AREAS AMENDED AND GEAs SHOWN
- REV E 27-07-2016
- LIGHTWELLS AMENDED
- UNIT 6 AREA INCLUDED
- REV F
- WEST EXTENSION ADDED TO UNIT 6

PLANNING



SHAUN KNIGHT
ARCHITECTURE

40 FALCON ROAD, HAMPTON
TW12 2RA
07824 815 258M
0208 979 4949T
E: skarchitecture@hotmail.co.uk
W: shaunknightarchitecture.com



PROJECT: 36 LANCASTER GROVE

TITLE : PROPOSED SITE PLAN

Date: DECEMBER 2015

Scale: 1:100 AT A1 Drawn: SDK

DRAWING NUMBER: 002F

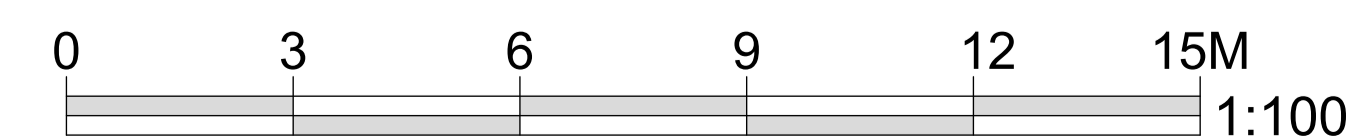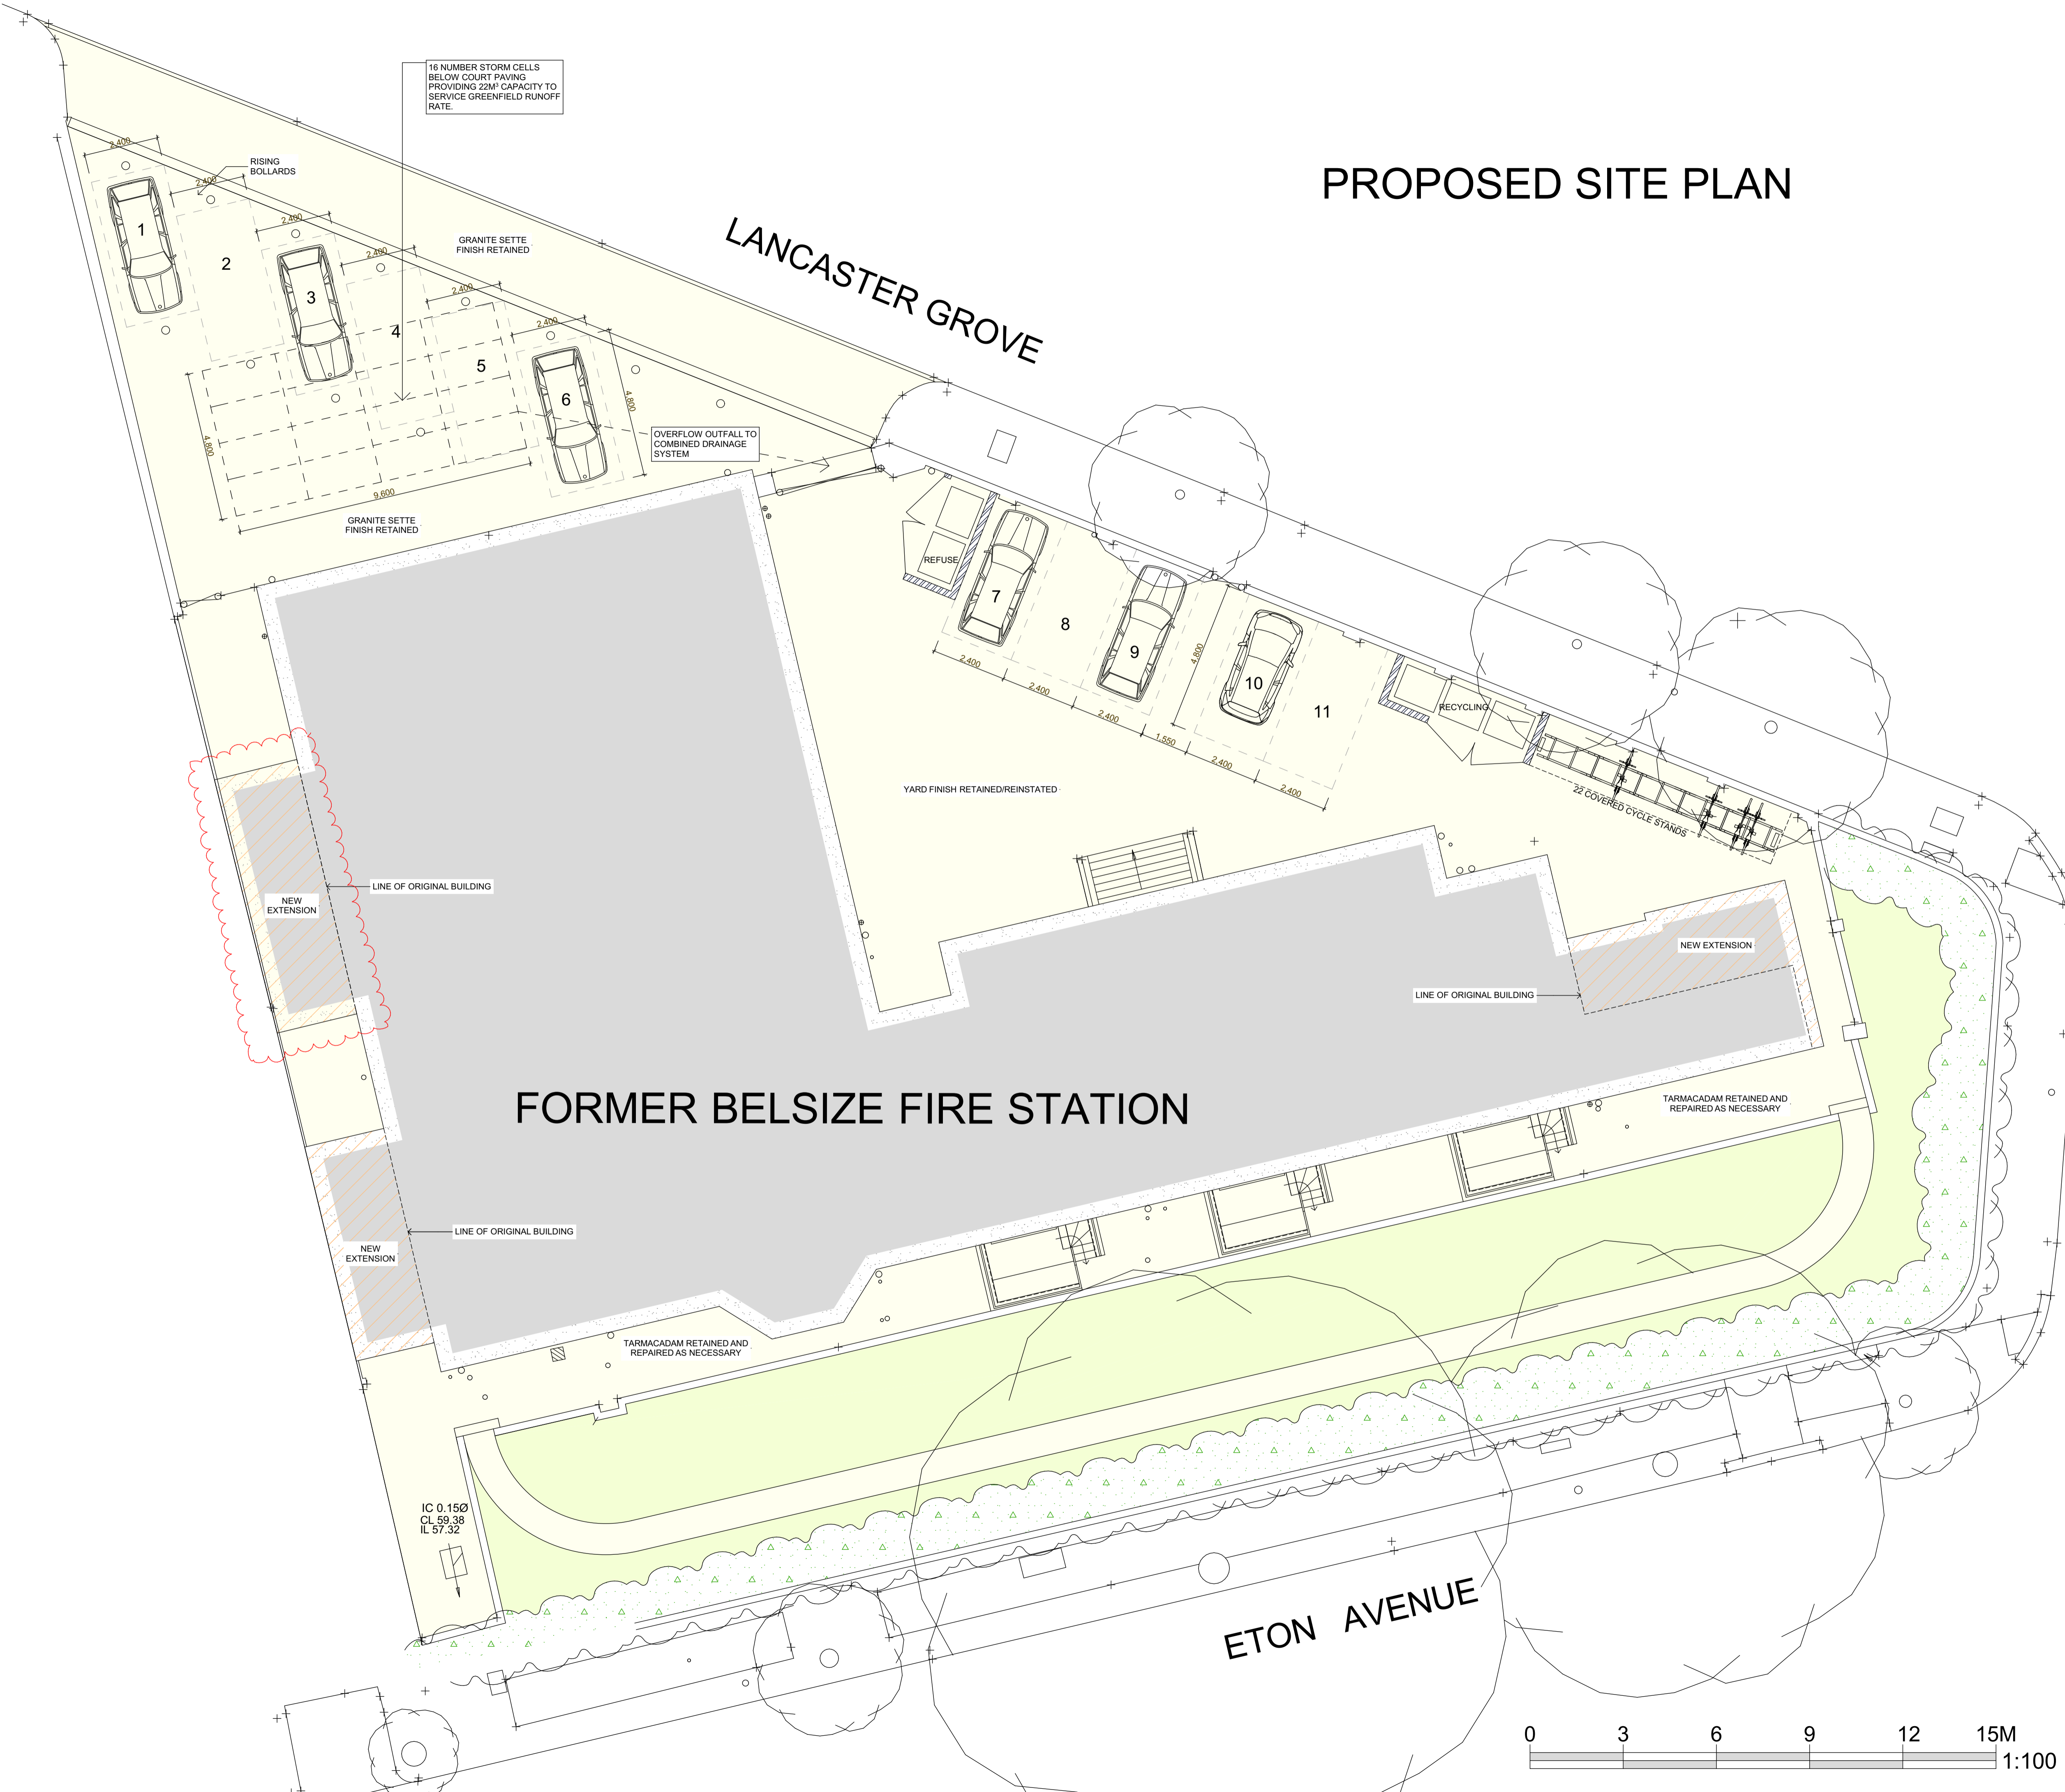

LAMBOLLE PLACE