





PROPOSED FRONT ELEVATION

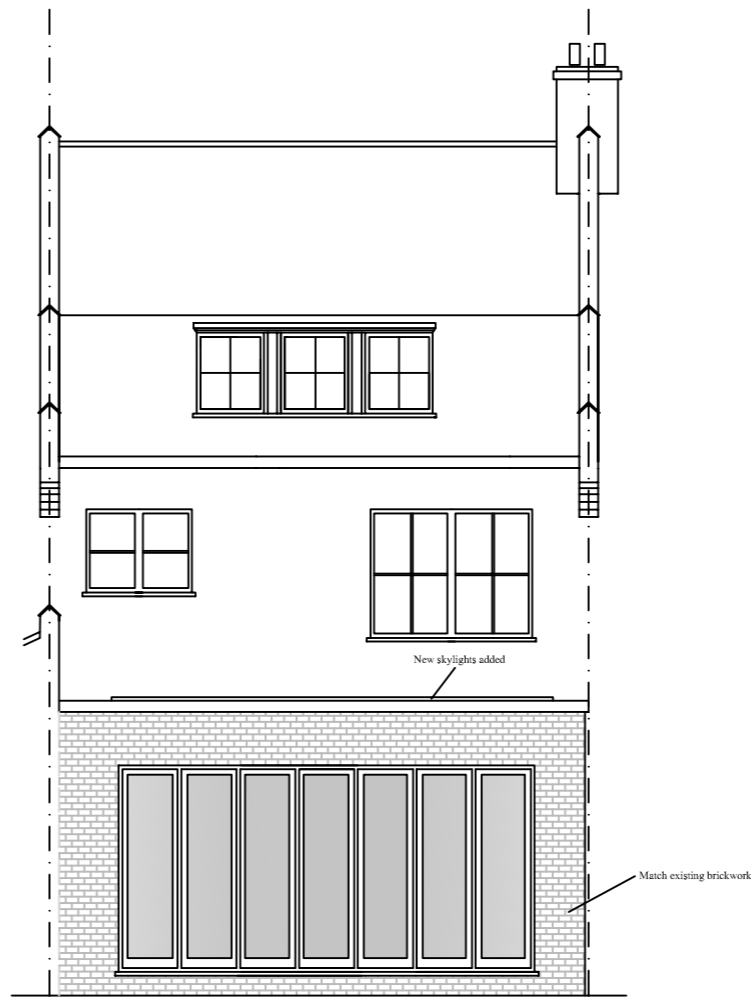


PROPOSED REAR ELEVATION

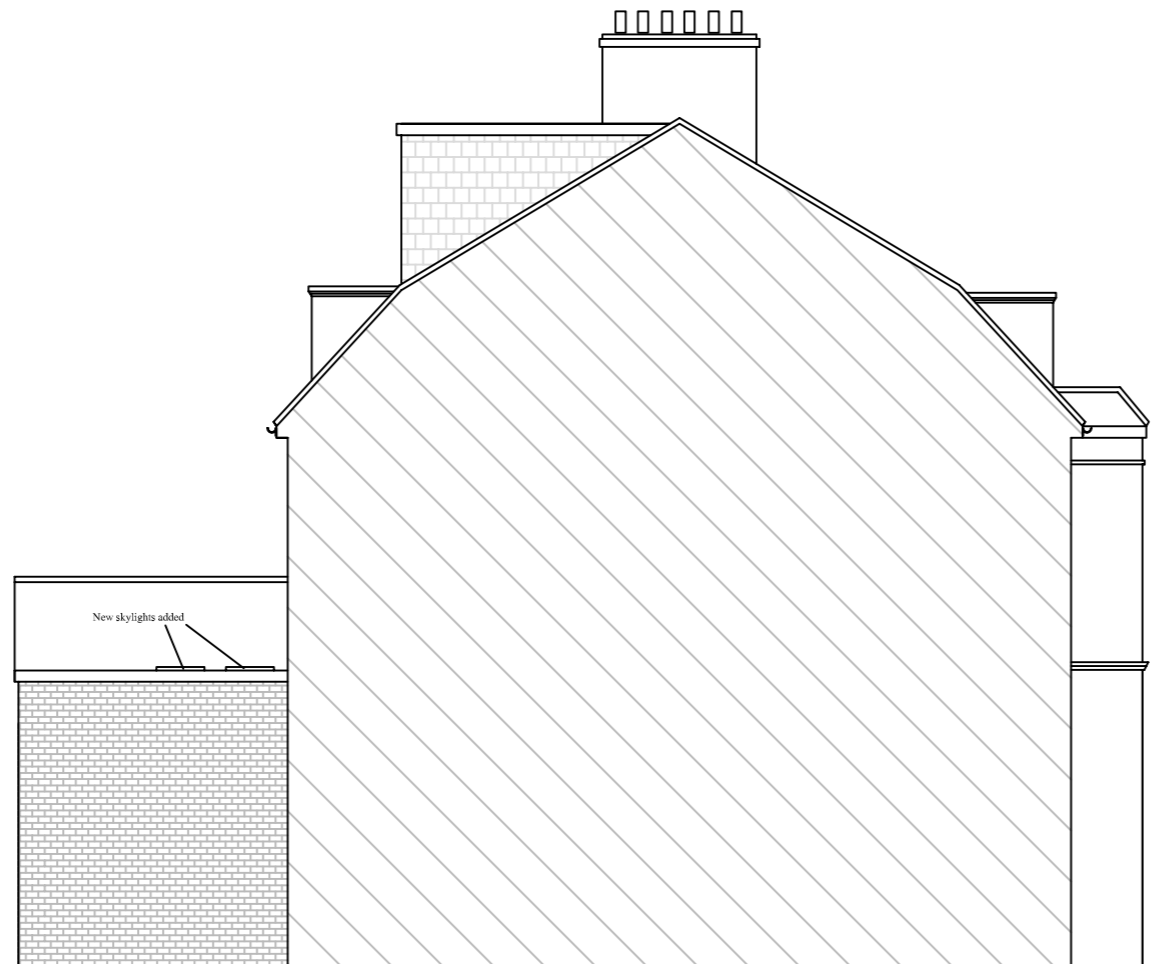

PROPOSED SIDE ELEVATION

Notes

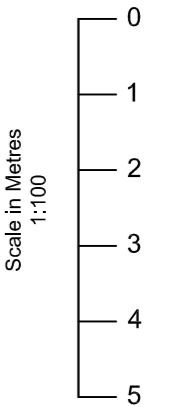

Rev	Date	Details	By
A	12/07/16	Revision A	CE

Project: Loft & Rear Extension

Drawing: Proposed Elevations

Address: 18 Howitt Road, London, NW3 4LL

Drawing N°: ELA/6 Rev: A

A3 Scale: 1:100 Drawn By: CE Job No: 0868 Date: 12/07/16



ELA Design
 Beechcroft
 Riverside Avenue
 Broxbourne
 Herts
 EN10 6RA
 www.ela-design.co.uk Tel- 07979510821