


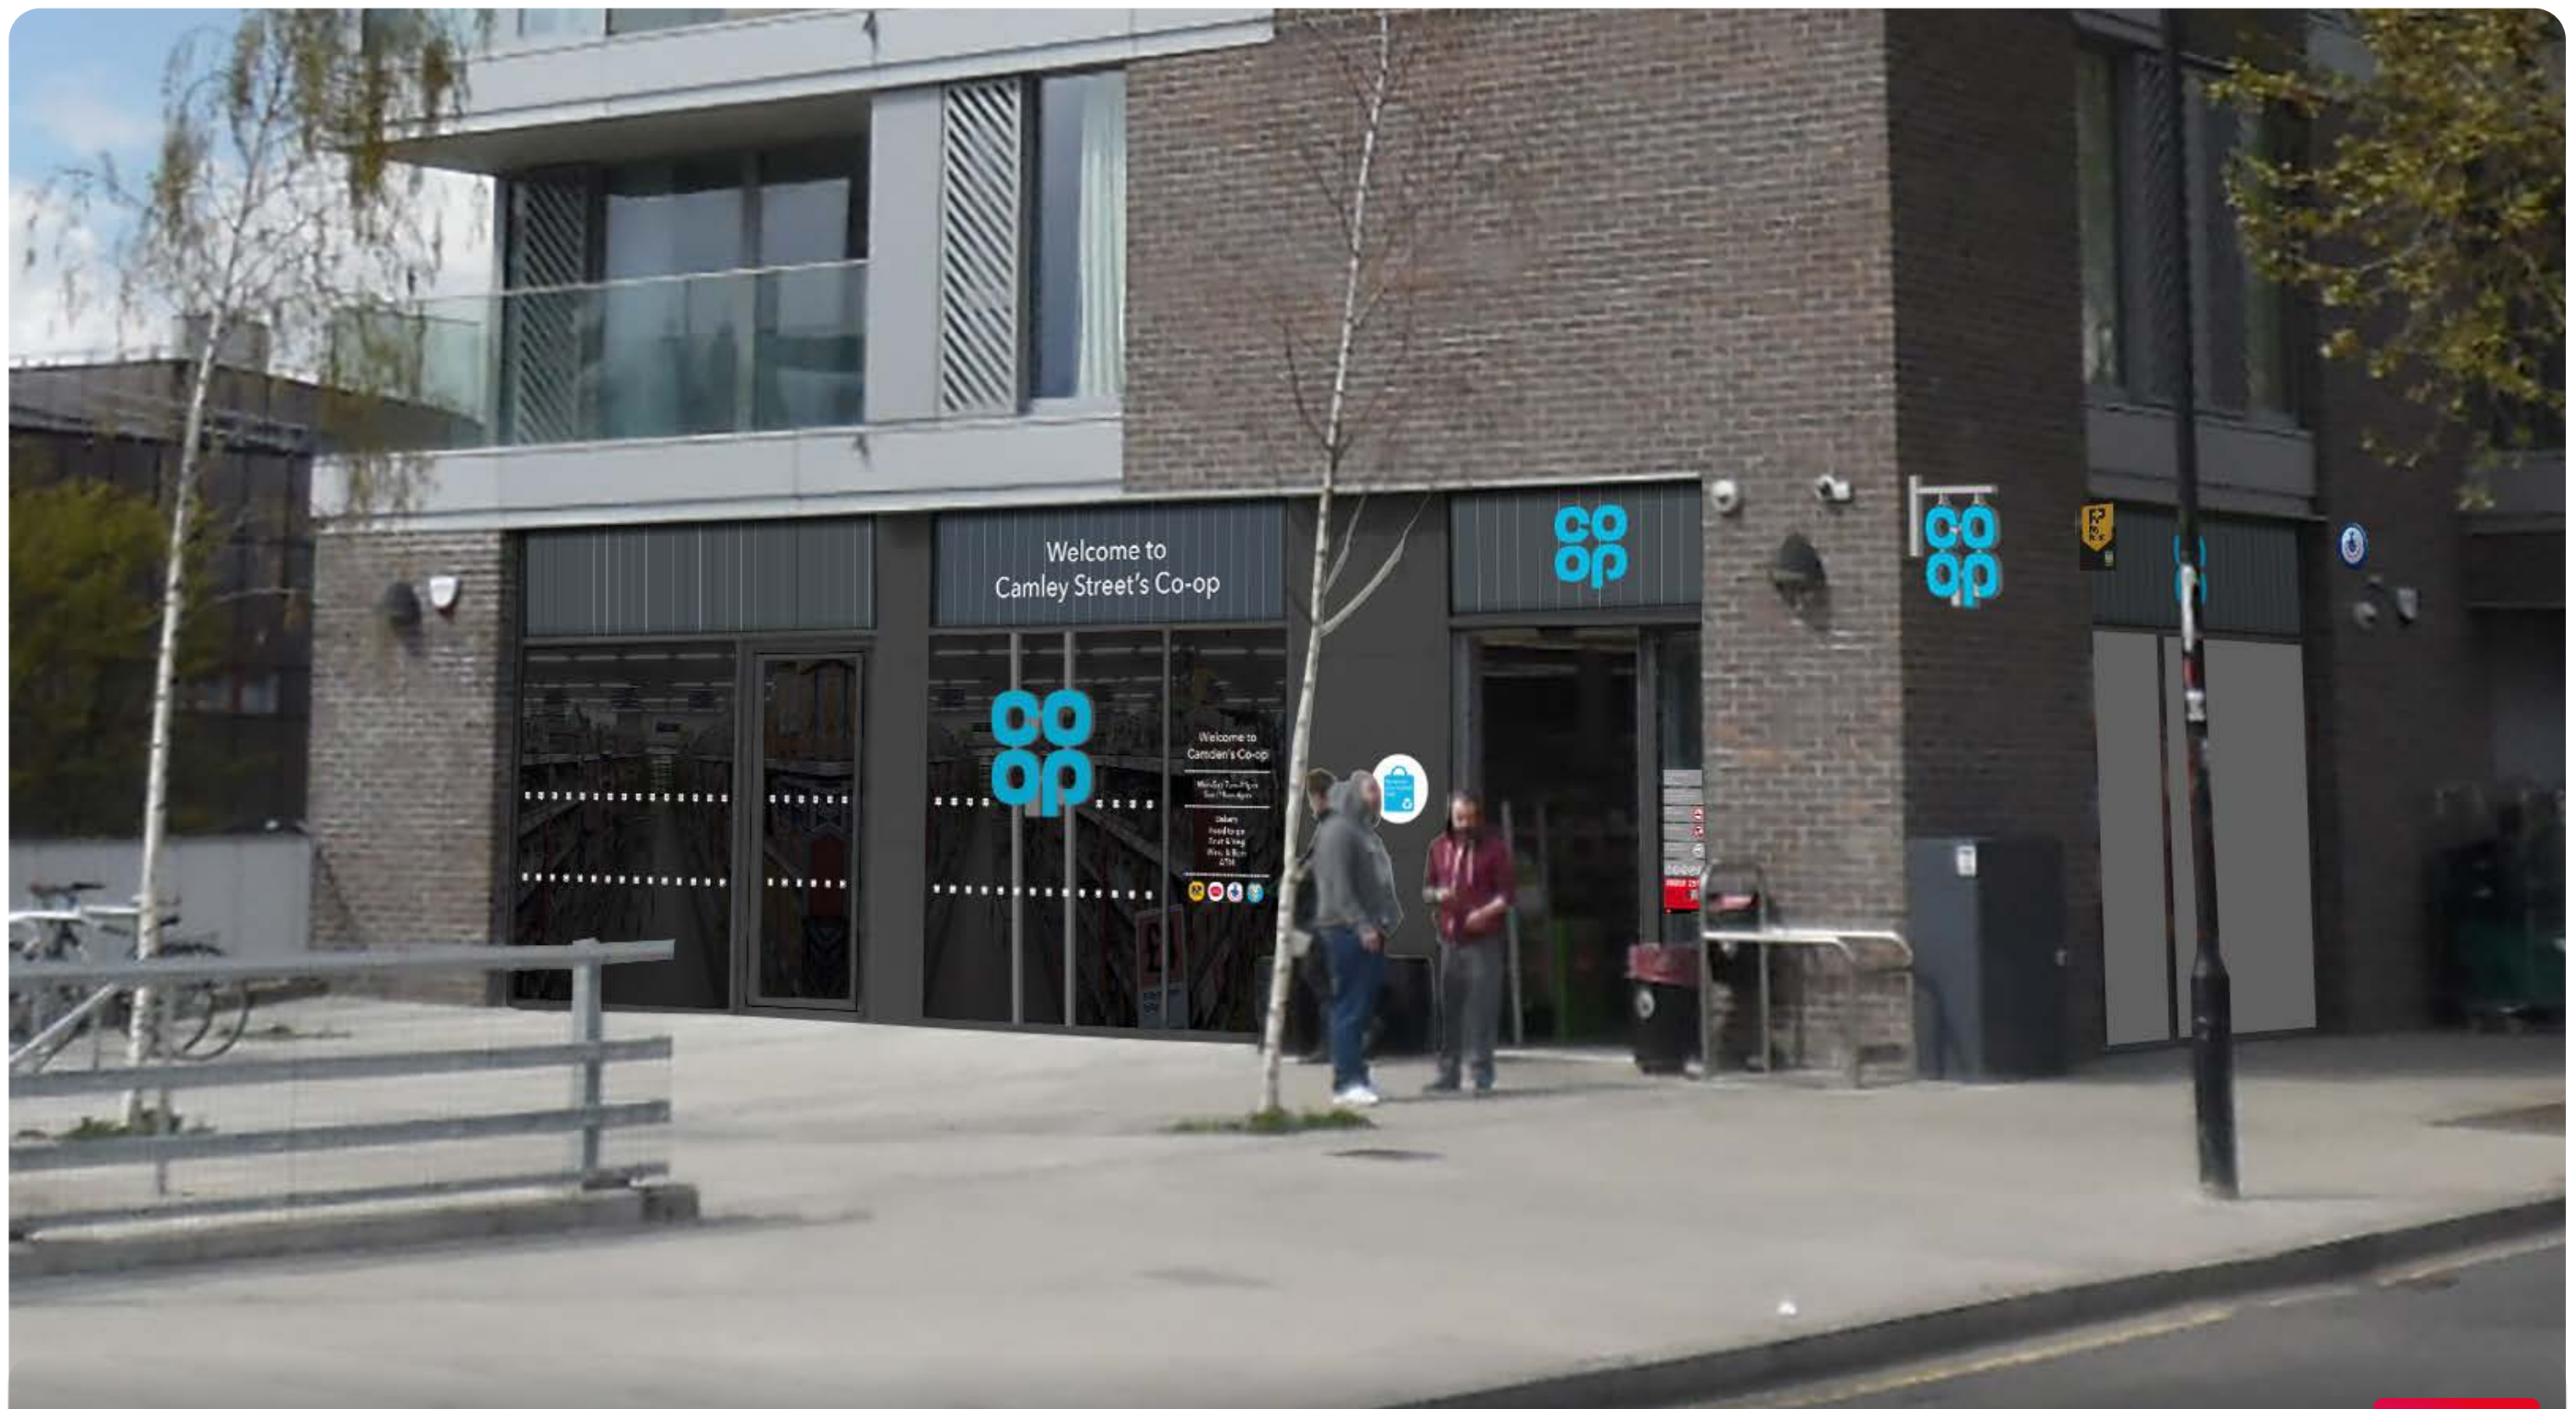

Store Name: Camden - Camley Street
Store No: 4203
Futurama W.O: 127495
Store Type: Everyday Convenience - Premium
Programme: Roll Back
Address: Unit 1 103a Camley Street
Camden, London
N1C 4PF
CAD ref: P1F5M2
Project Manager: Sammy Thomson

Page 1 of 12

Revision:
Rev A
Rev A1

02/06/16 - JC - Original Scheme
21/06/16 - AP - Customer Facing Name, confirmed and updated.
03/08/16 - TH - Added scale bars, scaled site plan, added existing elevations

delivering
branded
environments™



Telephone:
0113 270 5595
Facsimile:
0113 277 1143
E-mail:
postbox@futurama.ltd.uk

Olympia House
Lockwood Court
Middleton Grove
Leeds
LS11 5TY
United Kingdom



Existing - Elevation 1

Store Name: Camden - Camley Street
Store No: 4203
Futurama W.O: 127495

Telephone: 0113 270 5595
Facsimile: 0113 277 1143
E-mail: postbox@futurama.ltd.uk

Olympia House
Lockwood Court
Middleton Grove
Leeds
LS11 5TY
United Kingdom

delivering
branded
environments™





Fascia to be removed &
background to be made good



Existing and Proposed - Elevation 3

Page 3 of 12





Store Name: Camden - Camley Street
Store No: 4203
Futurama W.O: 127495

Telephone:
0113 270 5595
Facsimile:
0113 277 1143
E-mail:
postbox@futurama.ltd.uk

Olympia House
Lockwood Court
Middleton Grove
Leeds
LS11 5TY
United Kingdom

delivering
branded
environments™



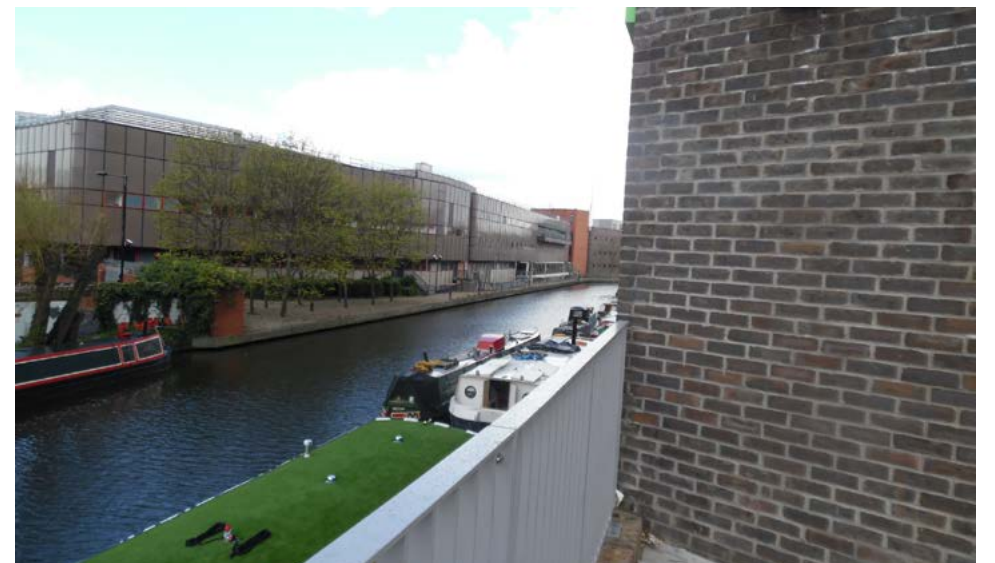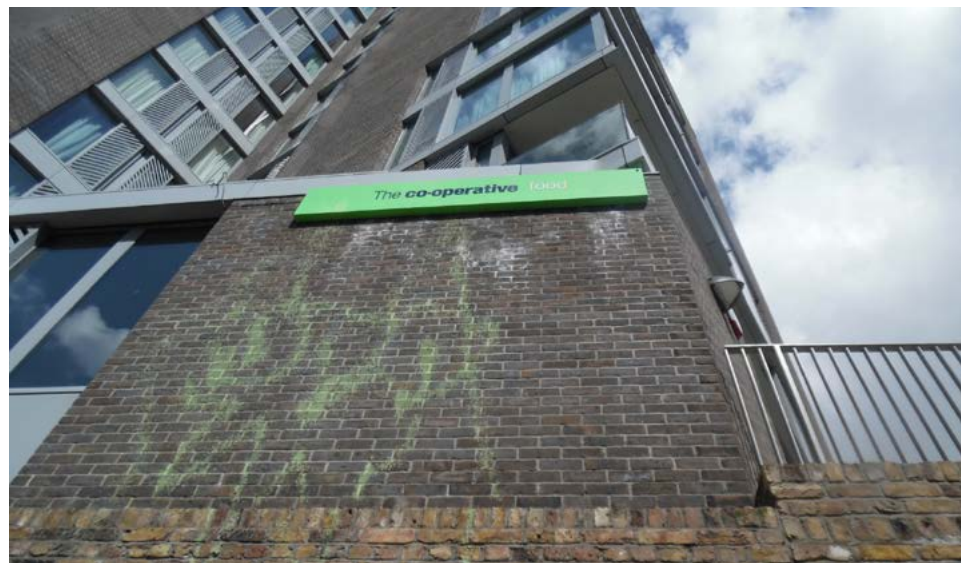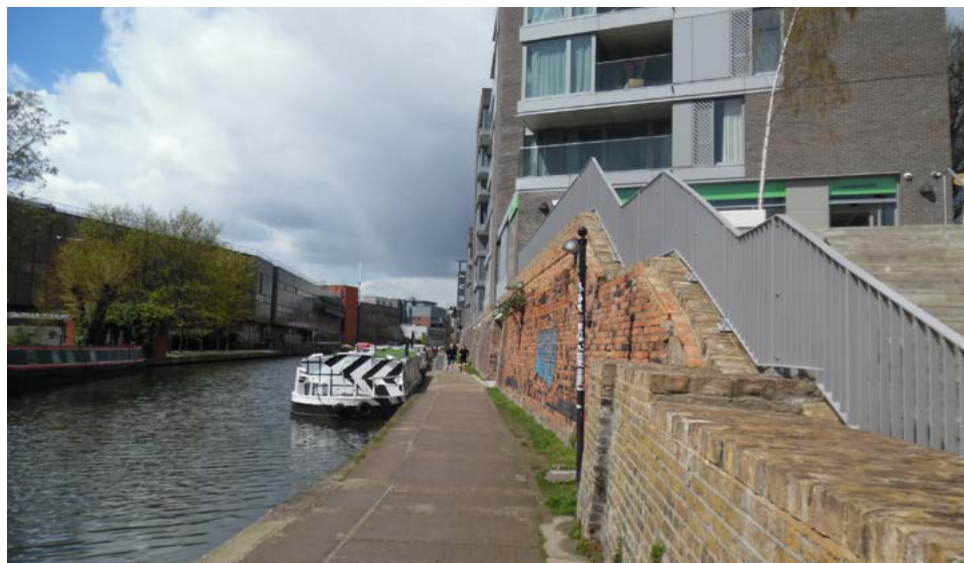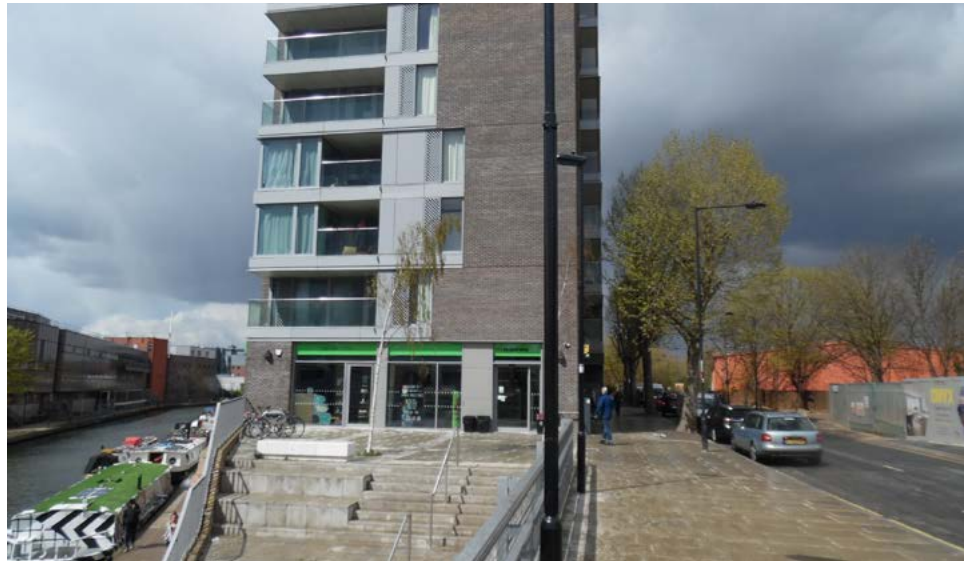

Photos of store


Store Name: Camden - Camley Street
Store No: 4203
Futurama W.O: 127495

Telephone:
0113 270 5595
Facsimile:
0113 277 1143
E-mail:
postbox@futurama.ltd.uk

Olympia House
Lockwood Court
Middleton Grove
Leeds
LS11 5TY
United Kingdom

delivering
branded
environments™



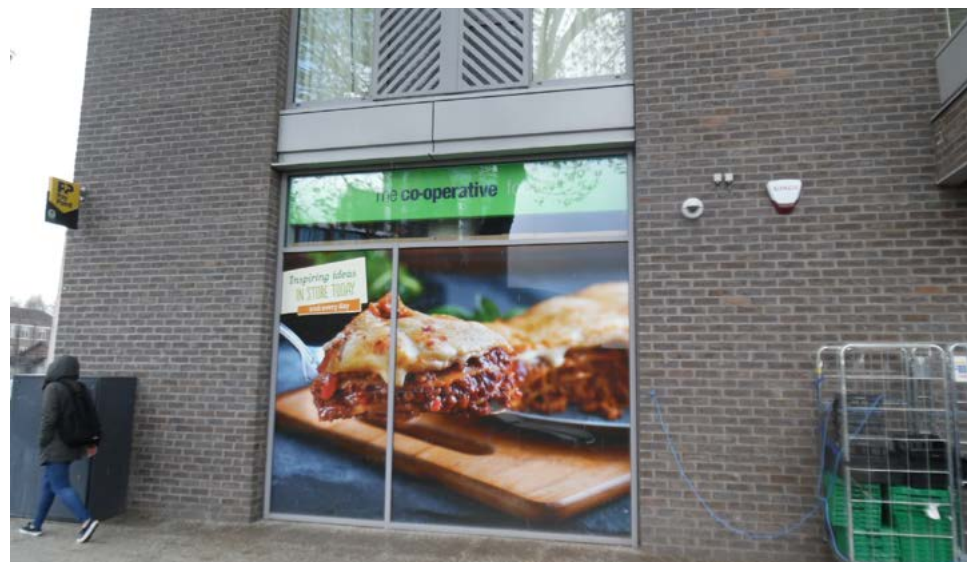

Photos of store



Store Name: Camden - Camley Street
Store No: 4203
Futurama W.O: 127495

Telephone: 0113 270 5595
Facsimile: 0113 277 1143
E-mail: postbox@futurama.ltd.uk

Olympia House
Lockwood Court
Middleton Grove
Leeds
LS11 5TY
United Kingdom

delivering
branded
environments™



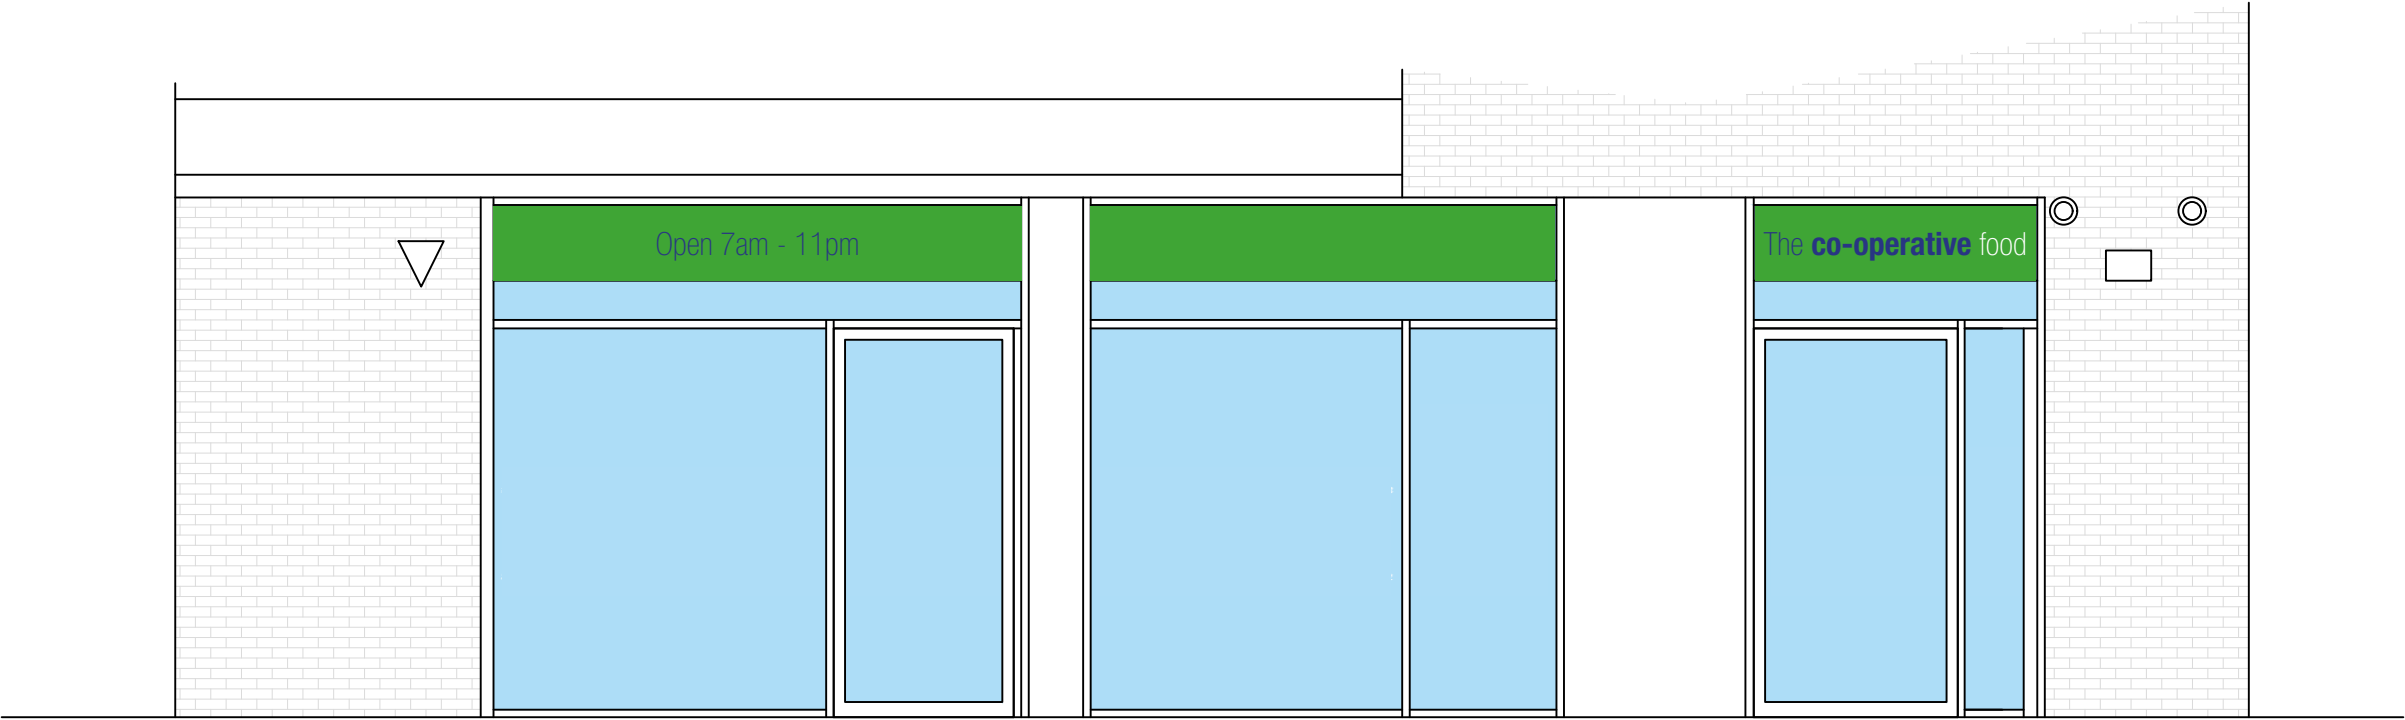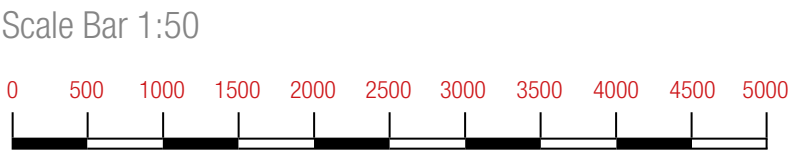

Existing Elevation 1
Scale 1:50 @A3



Store Name: Camden - Camley Street
Store No: 4203
Futurama W.O: 127495

Telephone:
0113 270 5595
Facsimile:
0113 277 1143
E-mail:
postbox@futurama.ltd.uk

Olympia House
Lockwood Court
Middleton Grove
Leeds
LS11 5TY
United Kingdom

delivering
branded
environments™



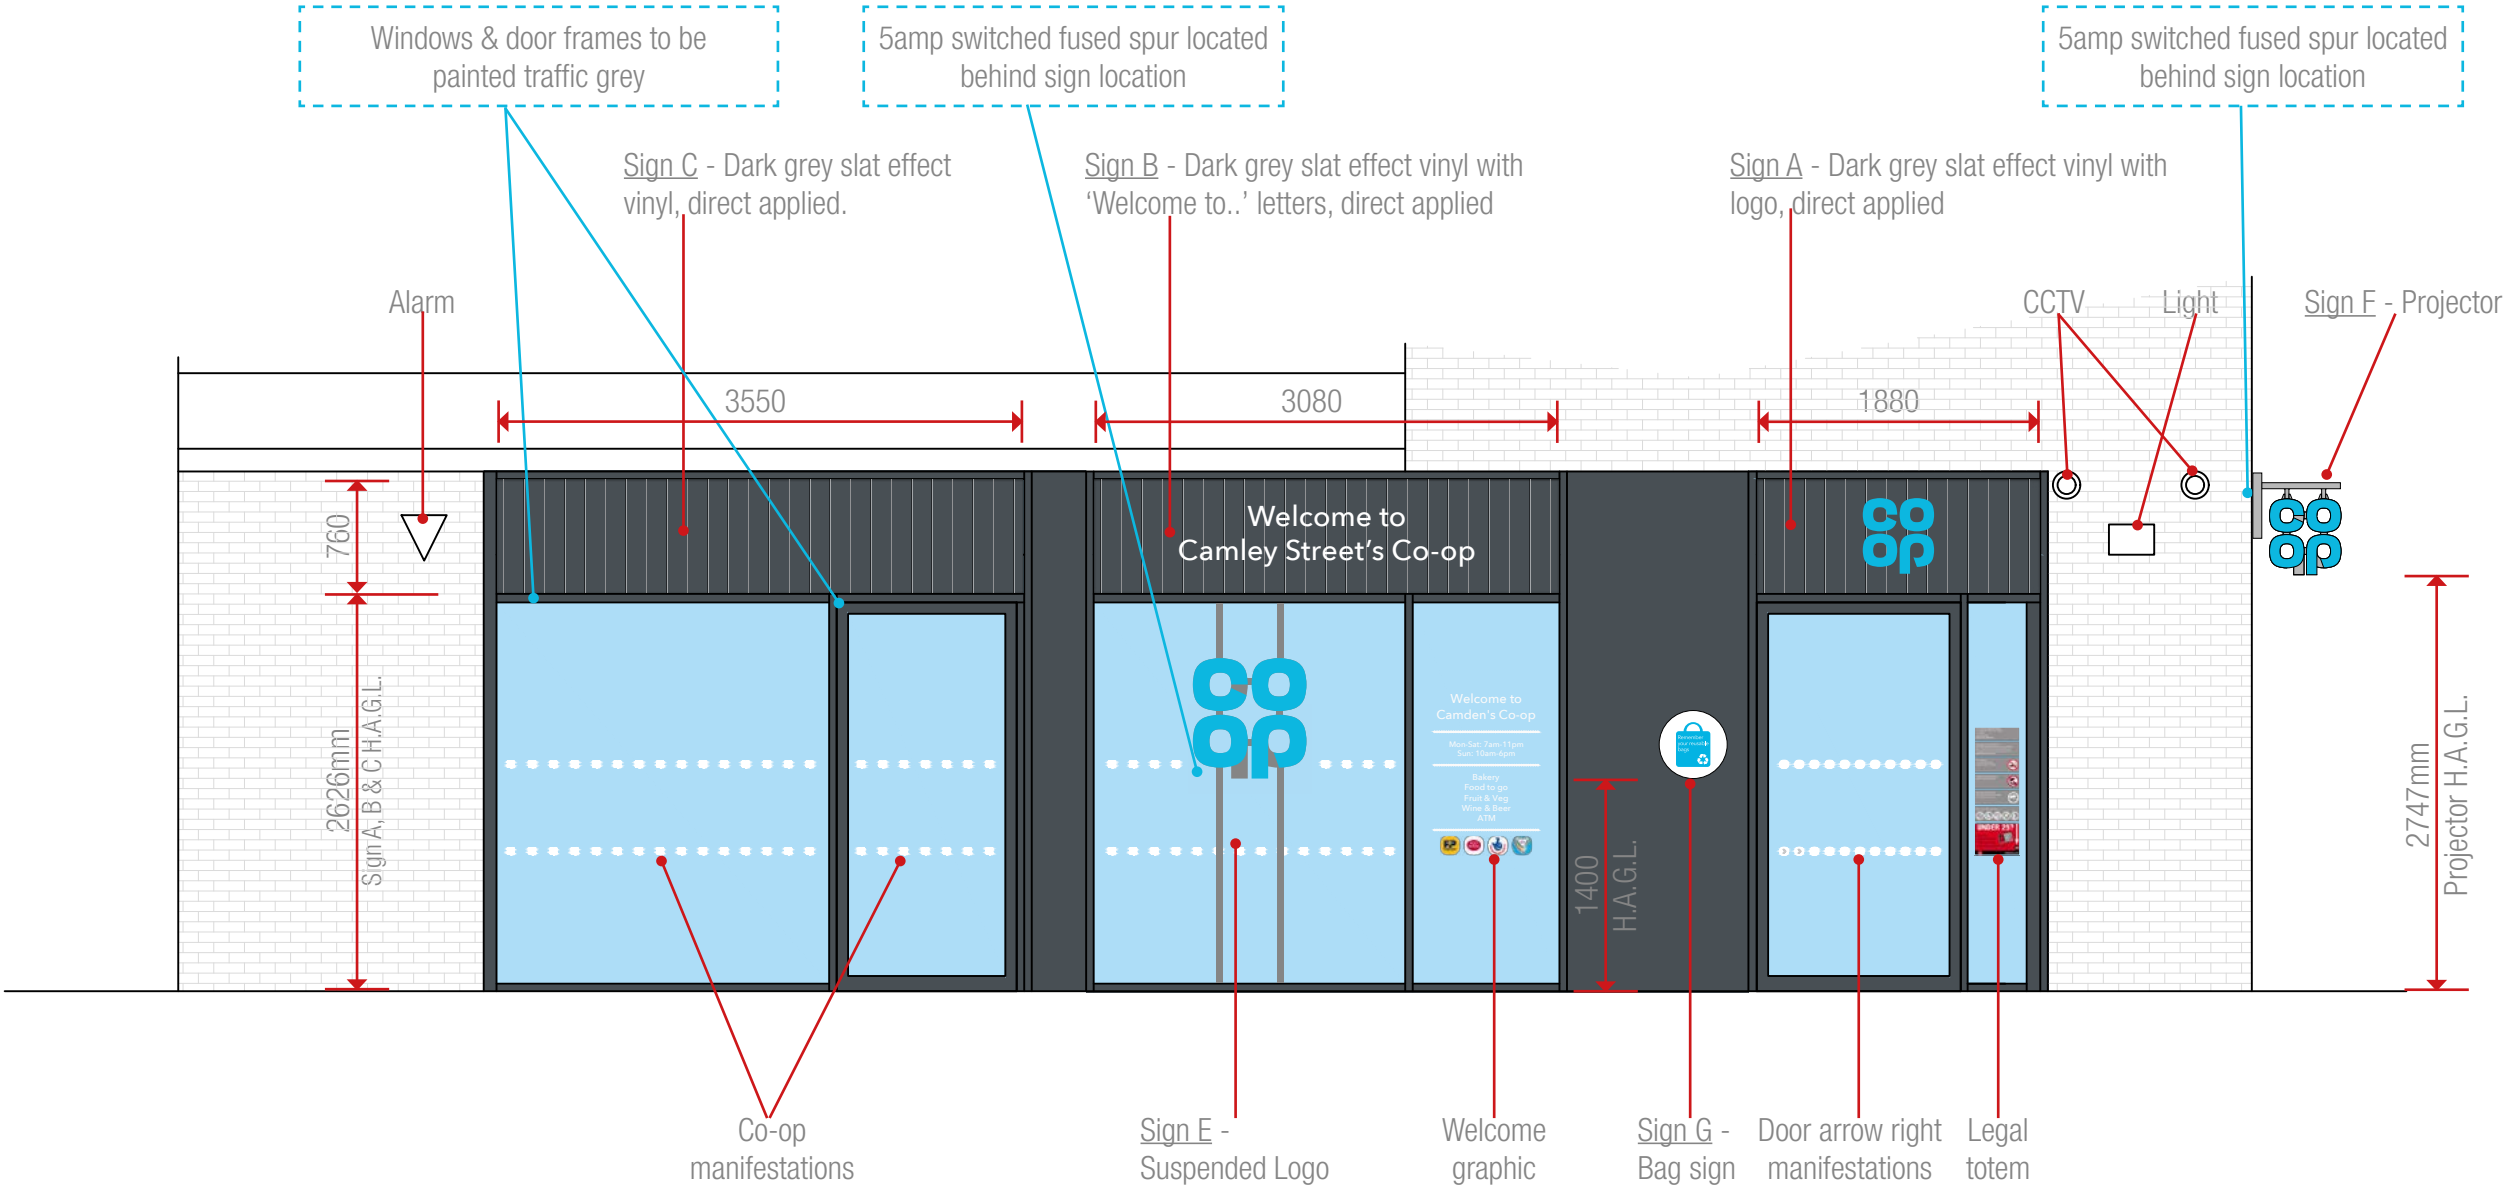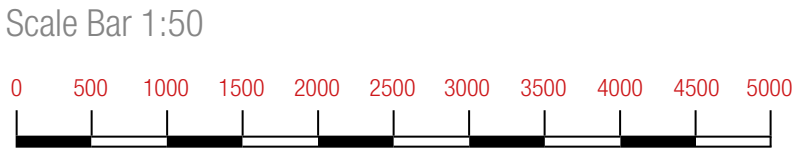

Proposed Elevation 1
Scale 1:50 @A3

Store Name: Camden - Camley Street
Store No: 4203
Futurama W.O: 127495


Telephone: 0113 270 5595
Facsimile: 0113 277 1143
E-mail: postbox@futurama.ltd.uk

Olympia House
Lockwood Court
Middleton Grove
Leeds
LS11 5TY
United Kingdom

delivering
branded
environments™



Scale Bar 1:50

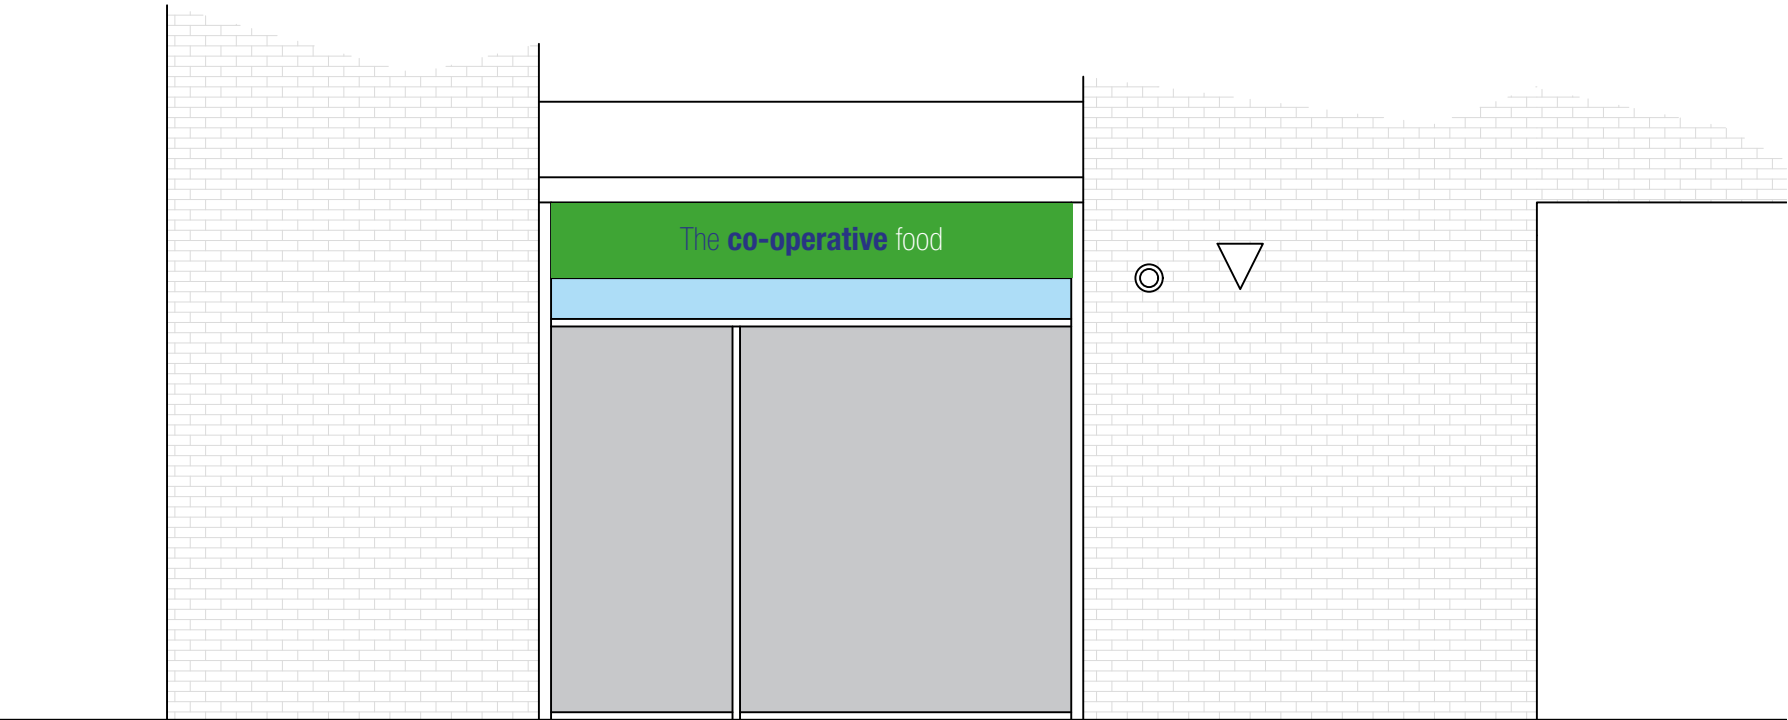

Elevation 2



Elevation 3



Existing Elevations 2 & 3
Scale 1:50 @A3

Store Name: Camden - Camley Street
Store No: 4203
Futurama W.O: 127495


Telephone: 0113 270 5595
Facsimile: 0113 277 1143
E-mail: postbox@futurama.ltd.uk

Olympia House
Lockwood Court
Middleton Grove
Leeds
LS11 5TY
United Kingdom


delivering
branded
environments™



Scale Bar 1:50

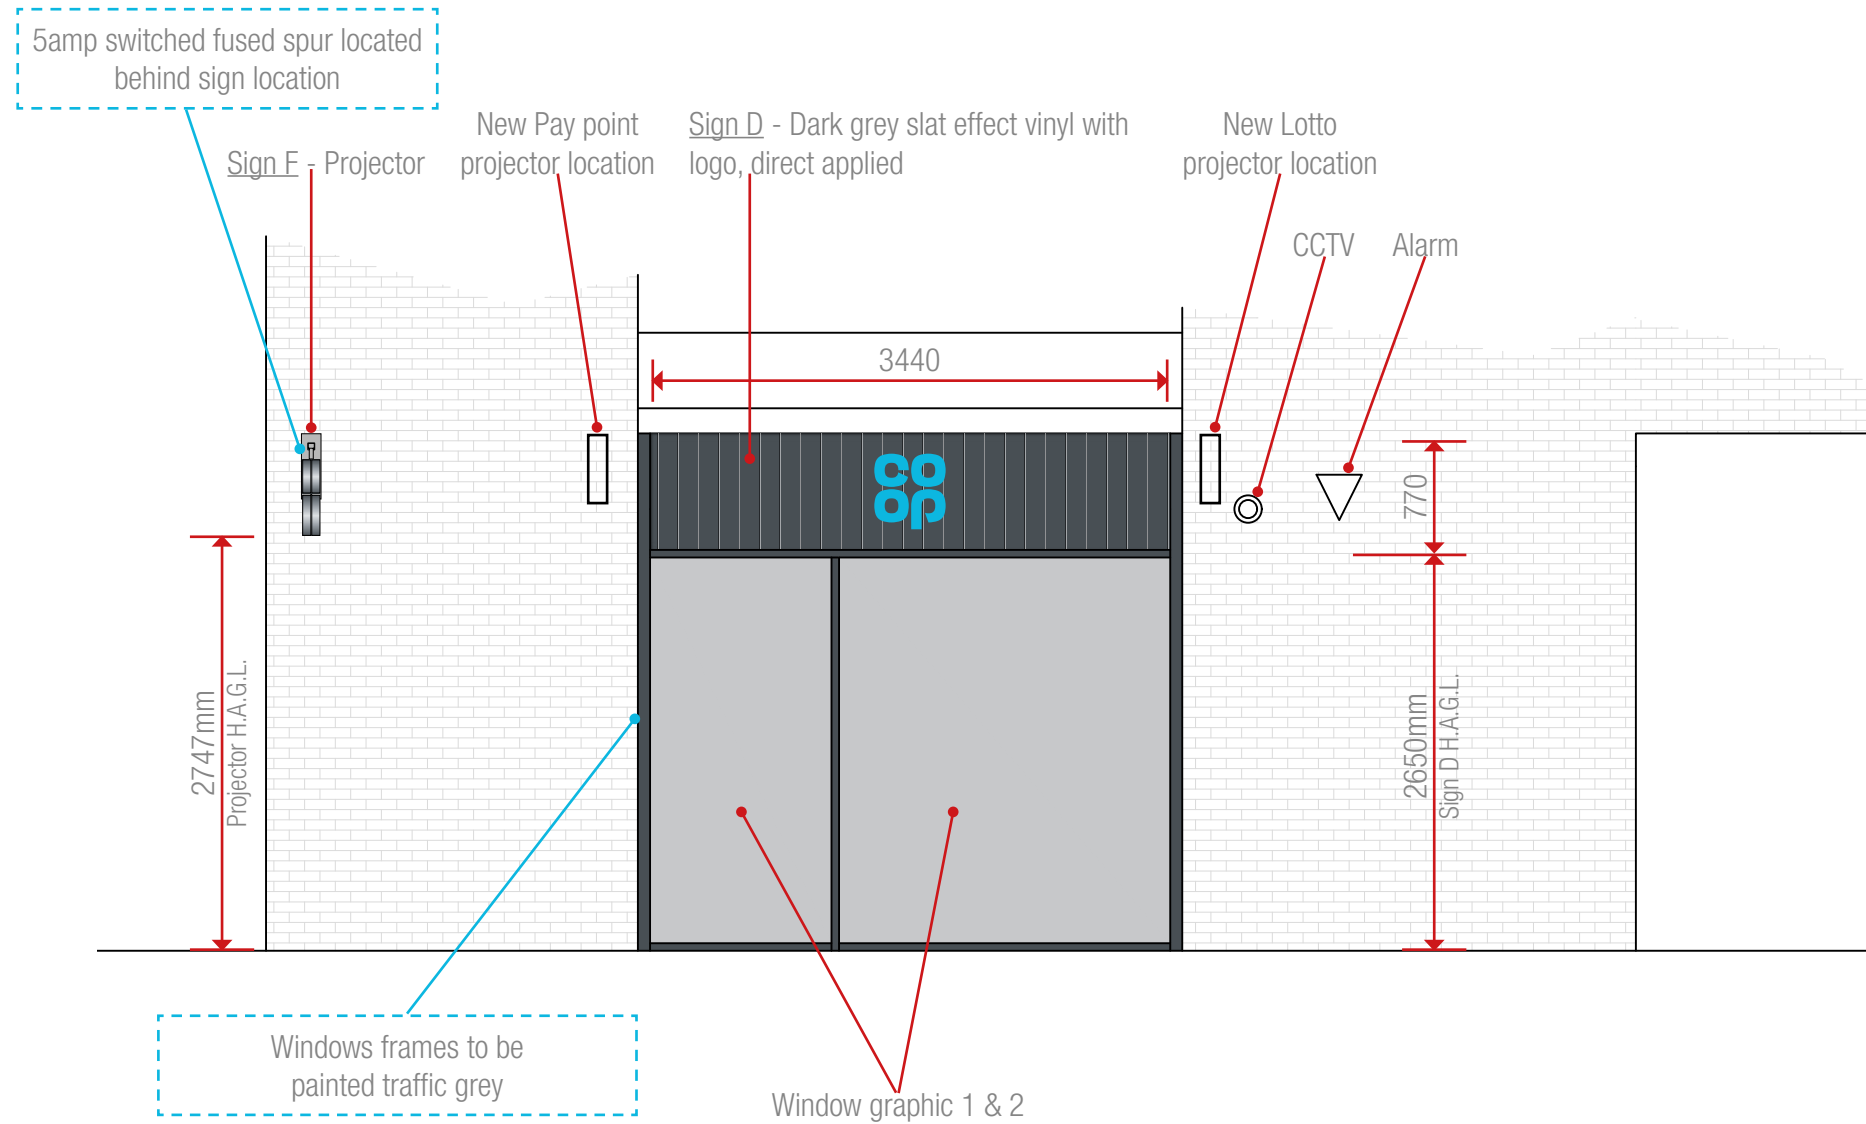

Elevation 2

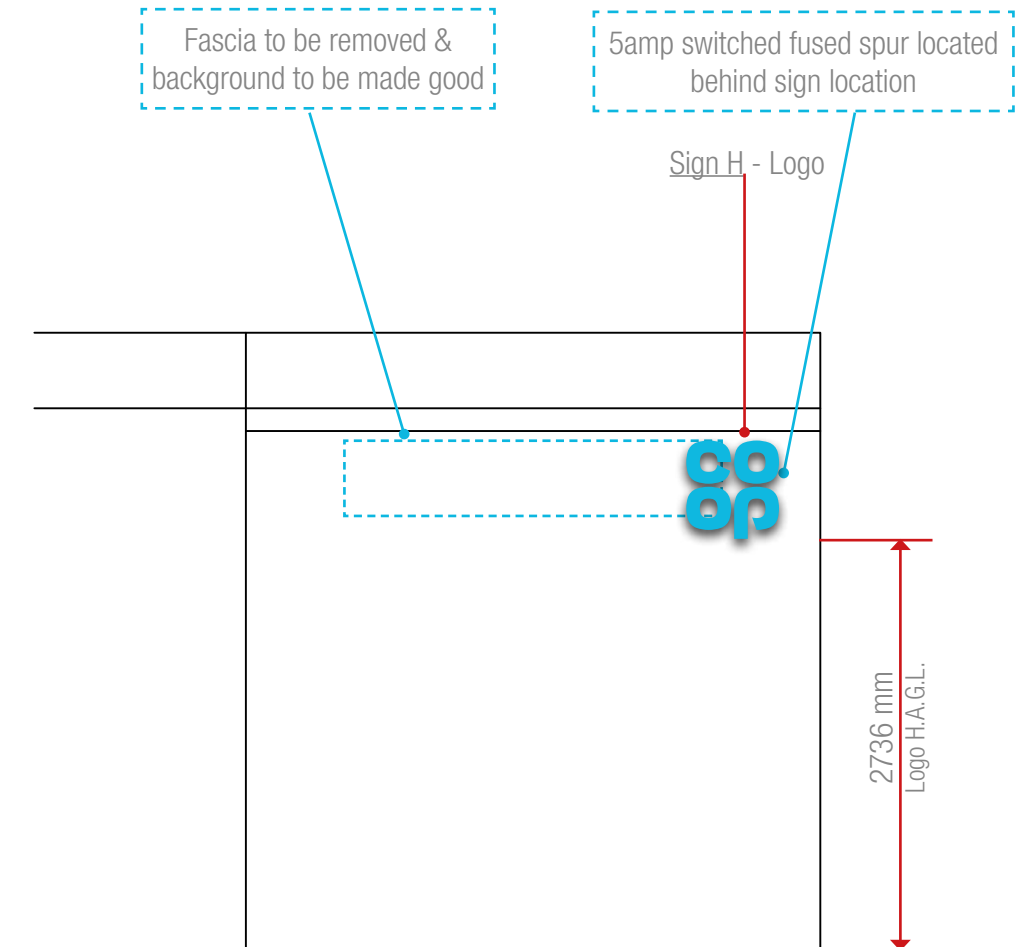

Elevation 3



Proposed Elevation 2 & 3
Scale 1:50 @A3

Store Name: Camden - Camley Street
Store No: 4203
Futurama W.O: 127495

Telephone: 0113 270 5595
Facsimile: 0113 277 1143
E-mail: postbox@futurama.ltd.uk

Olympia House
Lockwood Court
Middleton Grove
Leeds
LS11 5TY
United Kingdom

delivering
branded
environments™



Scale 1:50 @ A3

Sign A - 1880 x 760 mm



Sign B - 3080 x 760 mm



Sign C - 3550 x 760 mm



Sign D - 3440 x 770 mm



Signs A, B C & D Specifications:

Slat effect digitally printed vinyl to be finished Dark Grey Wood effect externally applied directly to glazing:
Decoral powder coating: 8G-940-A005 (lab code FP 714/38)
Decoral sublimatic Film: 2217/19 L.


Logo (Sign A & D only)

Co-op BLUE externally applied vinyl

Letters (Sign B only)

WHITE externally applied vinyl

Scale Bar 1:50

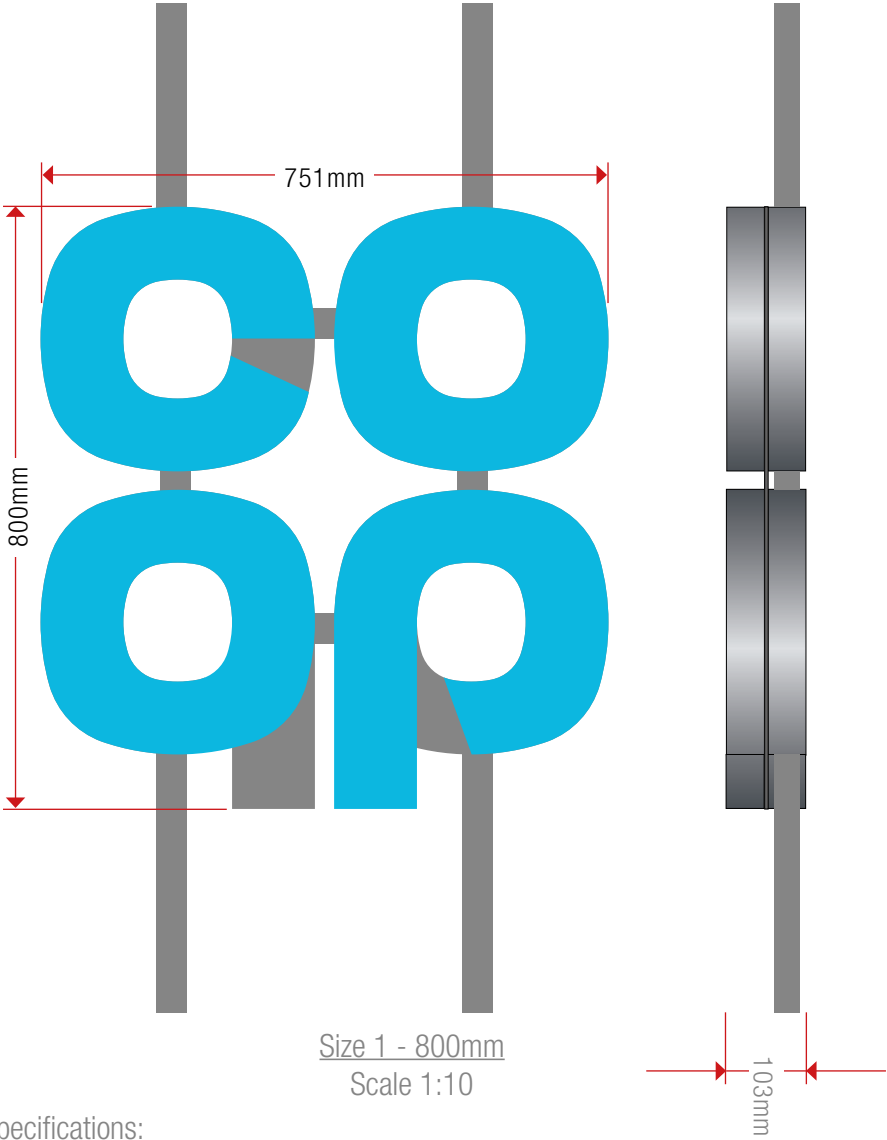

Size 1 - 800mm
Scale 1:10



Sign E Specifications:

800mm Double sided built up logo.
Steel mounting plate with individual built-up letters, exterior facing letters to be internally illuminated, interior facing letter to be non-illuminated. Mounting plate to be 3mm Mild Steel fixed to poles at top and bottom.

3D built-up letters to have aluminium sides, 50mm deep with 5mm Co-op BLUE acrylic faces. All visible edges, aluminium returns & mounting plate to be finished Silver RAL 9006 60% gloss. Internally illuminated by white LEDs. (CFP-P-FF0800-S/B)

Scale Bar 1:10



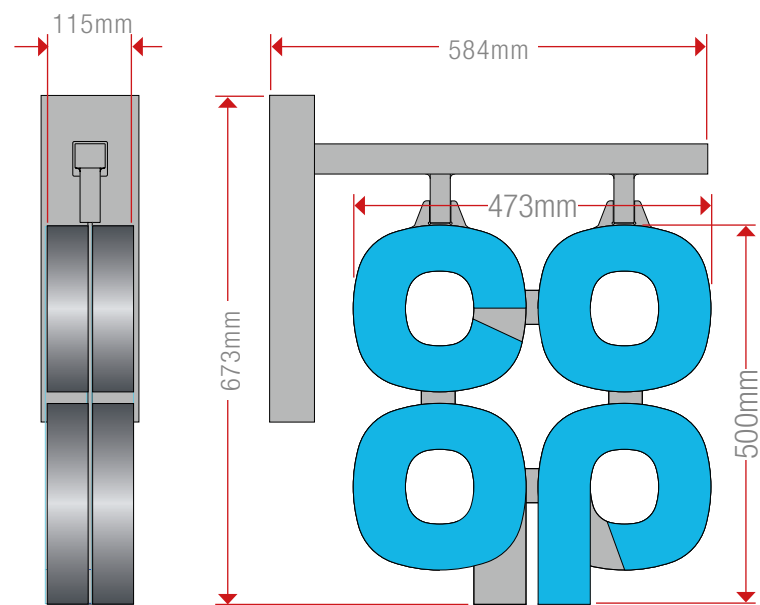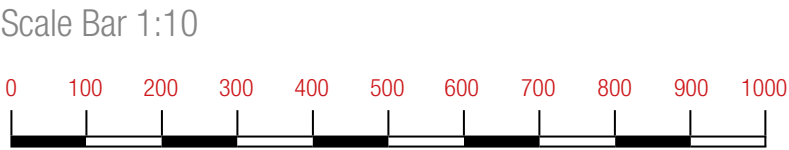

Size 3 - 500mm
Scale 1:10

Sign F Specifications:

Projection sign size 3 (500mm) Internally Illuminated built up letters on both sides. Individual 3D letters constructed from silver aluminium side returns and Co-op BLUE acrylic faces - faces only to illuminate.

Fully welded 5mm Mild Steel wall mounting plate and support frame. Profile cut logo mounting plate from 5mm Mild Steel, welded to the hanging tubes. All visible steel work to be finished silver to match RAL 9006 60% gloss. (CFP-P-FF0500/B).




Sign G - Scale 1:10

450mm dia. Circular parking icon “Remember your reusable bags”

Flat aluminium panel with applied vinyl display, anti-graffiti lacquered, rounded corners.

Non-illuminated.

(CFP-CP-0450-I002)

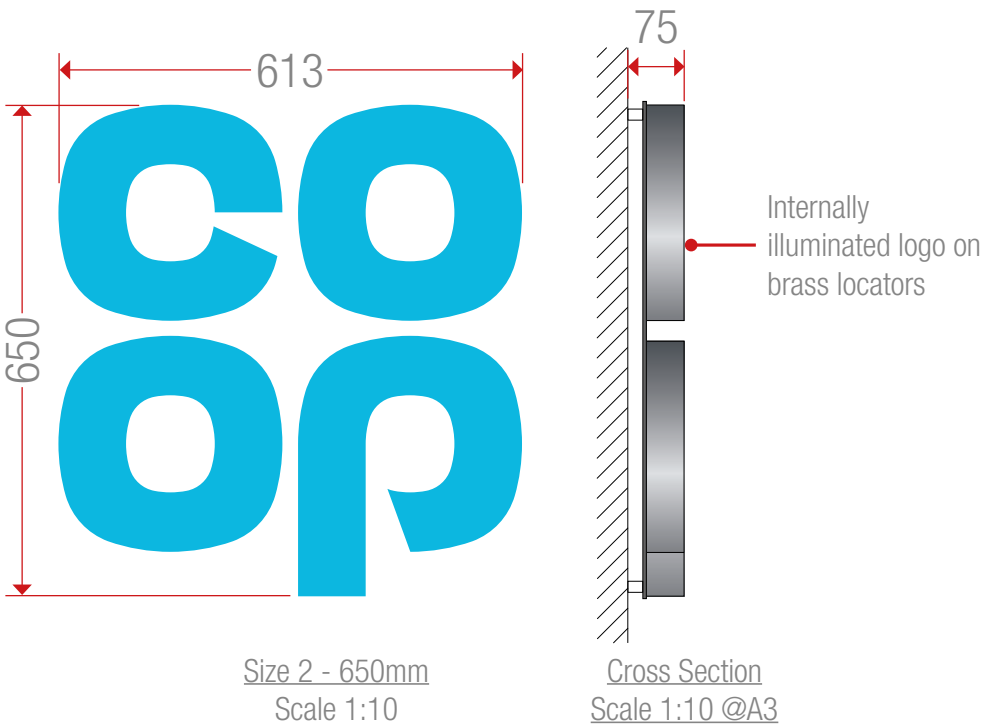

Sign H Specifications:

650mm Single sided built up logo.

Steel mounting plate with individual built-up internally illuminated letters. Mounting plate to be 3mm Mild Steel fixed to building substrate with brass locator fixings.

3D built-up letters to have aluminium sides, 50mm deep with 5mm Co-op BLUE acrylic faces. All visible edges, aluminium returns & mounting plate to be finished Silver RAL 9006 60% gloss. Internally illuminated by white LEDs. (CFP-L-WM0650/B)



Collections


Store Name: Camden - Camley Street
Store No: 4203
Futurama W.O: 127495

Telephone: 0113 270 5595
Facsimile: 0113 277 1143
E-mail: postbox@futurama.ltd.uk

Olympia House
Lockwood Court
Middleton Grove
Leeds
LS11 5TY
United Kingdom

delivering
branded
environments™



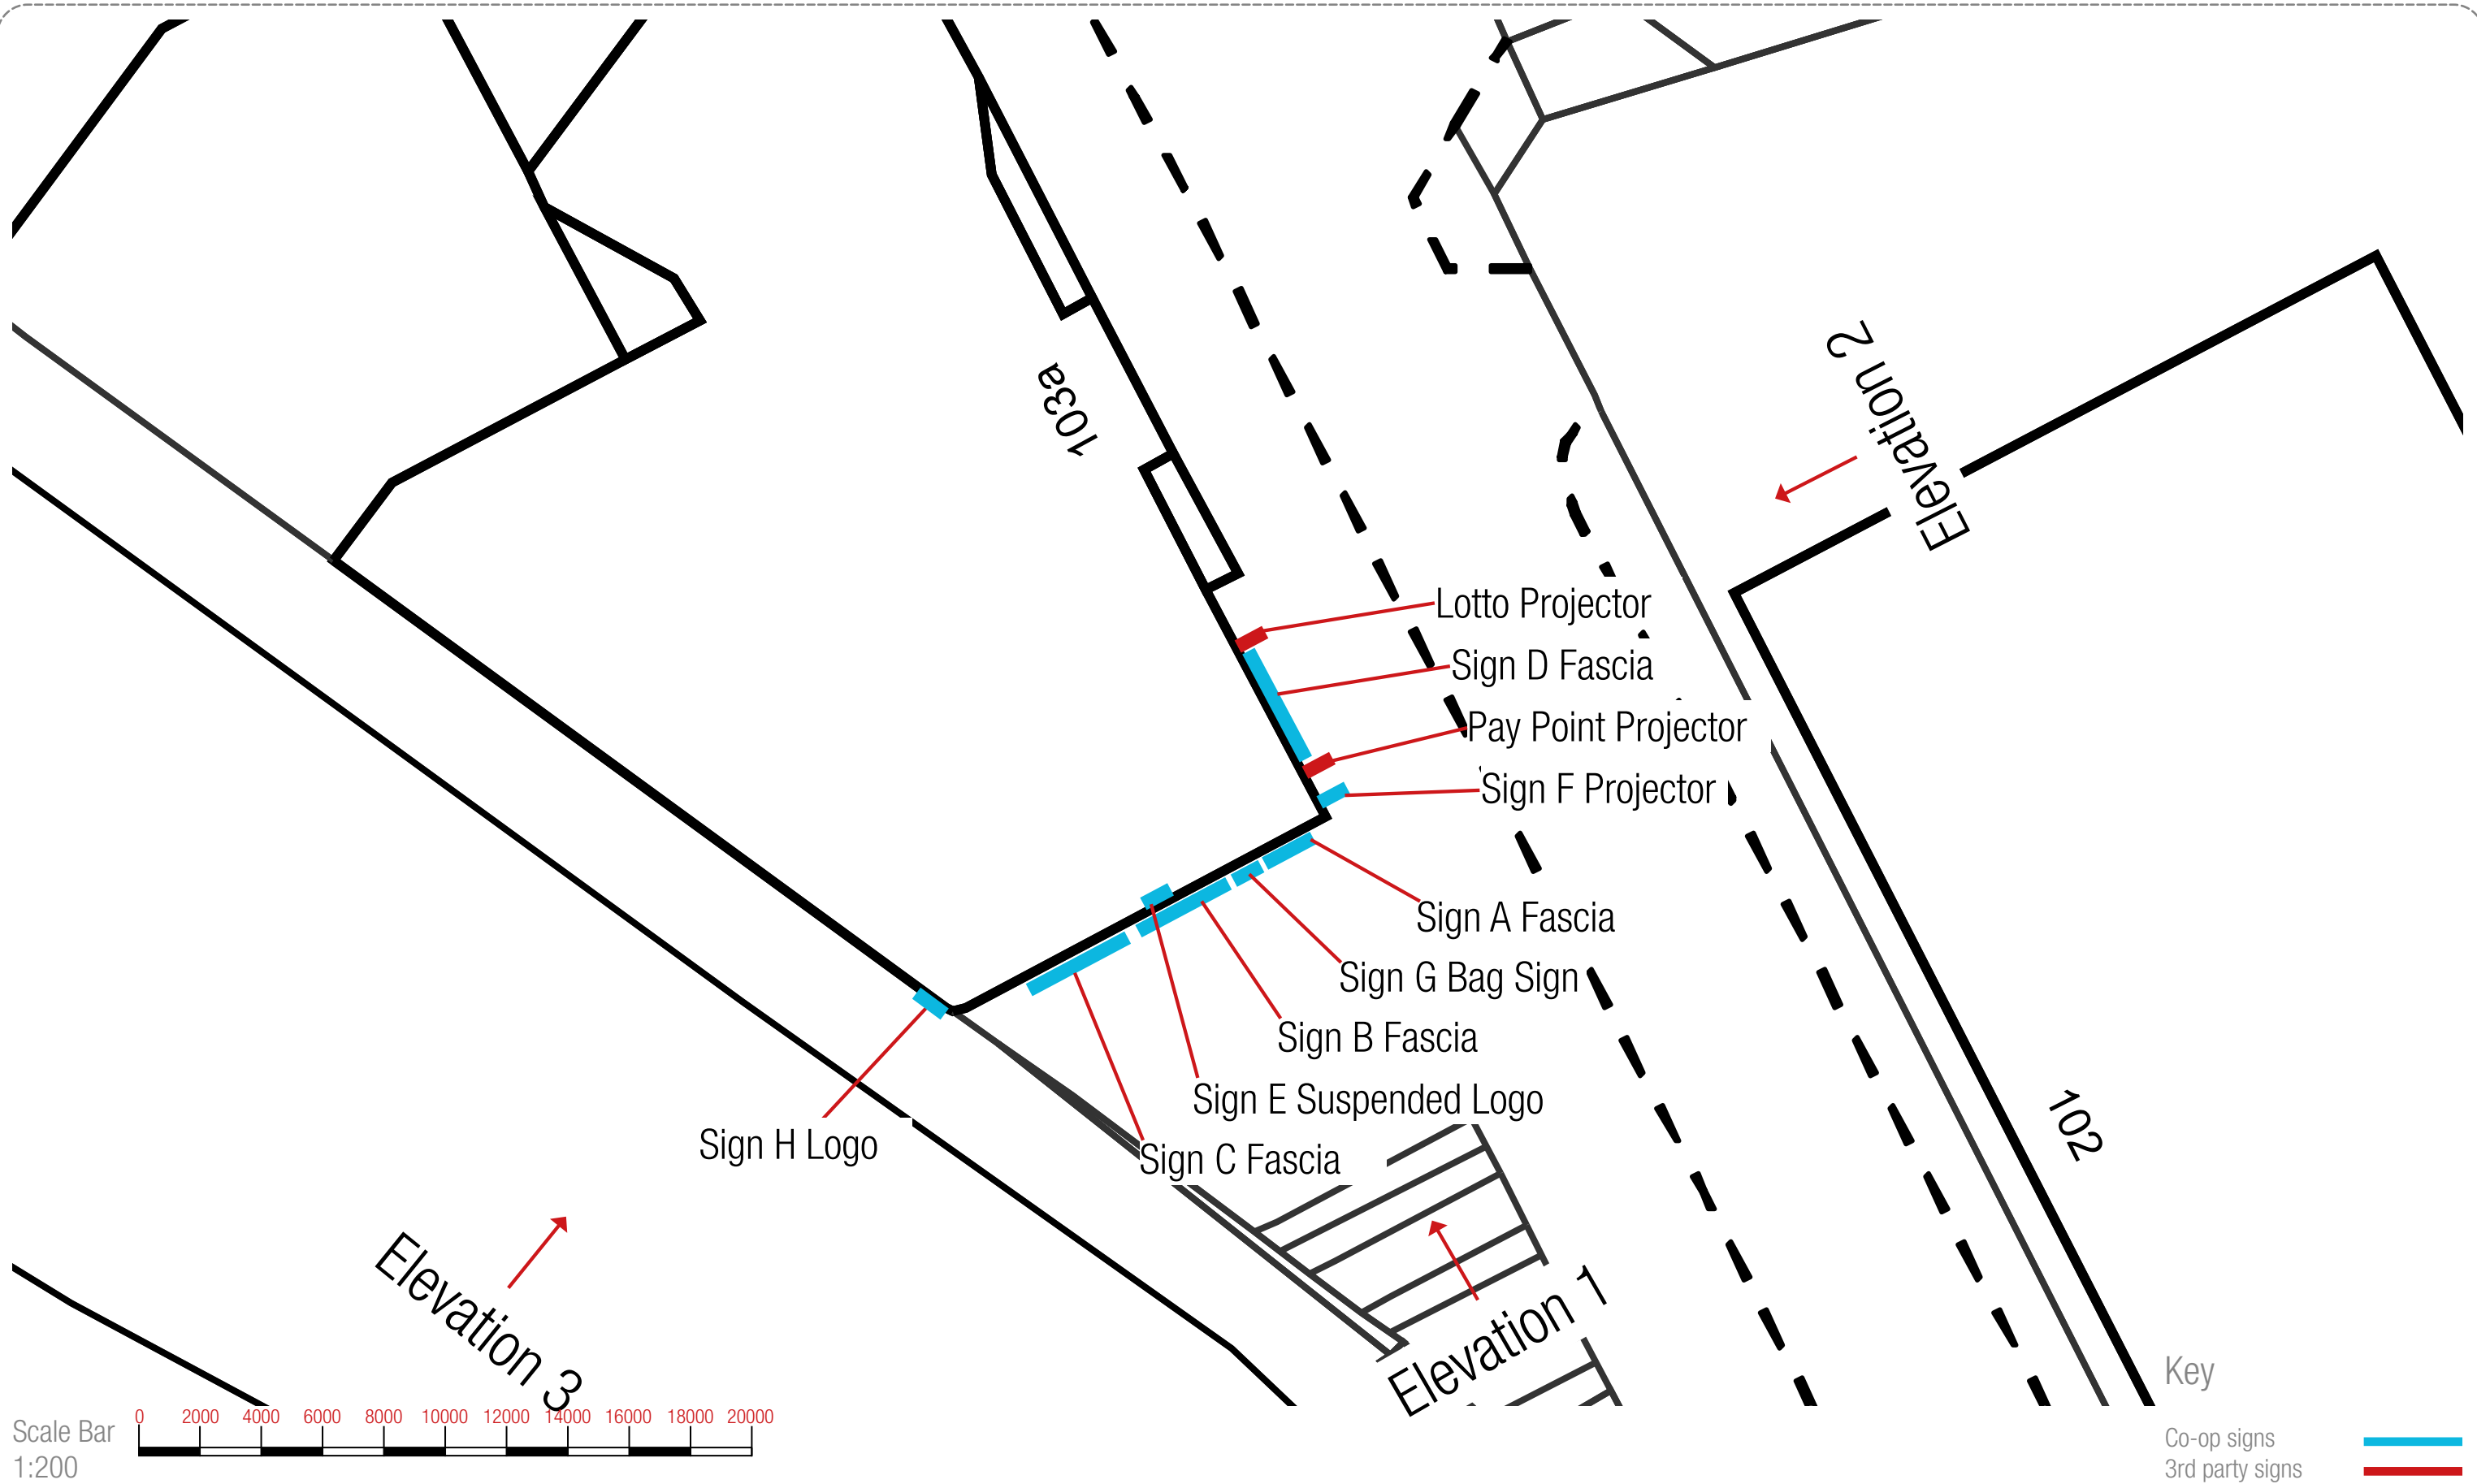


Proposed Site Plan
Scale: 1:200@A3

* 3rd party signs to remain in current locations

Page 12 of 12

Store Name: Camden - Camley Street
Store No: 4203
Futurama W.O: 127495

 

Telephone: 0113 270 5595
Facsimile: 0113 277 1143
E-mail: postbox@futurama.ltd.uk

Olympia House
Lockwood Court
Middleton Grove
Leeds
LS11 5TY
United Kingdom

delivering
branded
environments™

