




PROPOSED FRONT ELEVATION




PROPOSED REAR ELEVATION

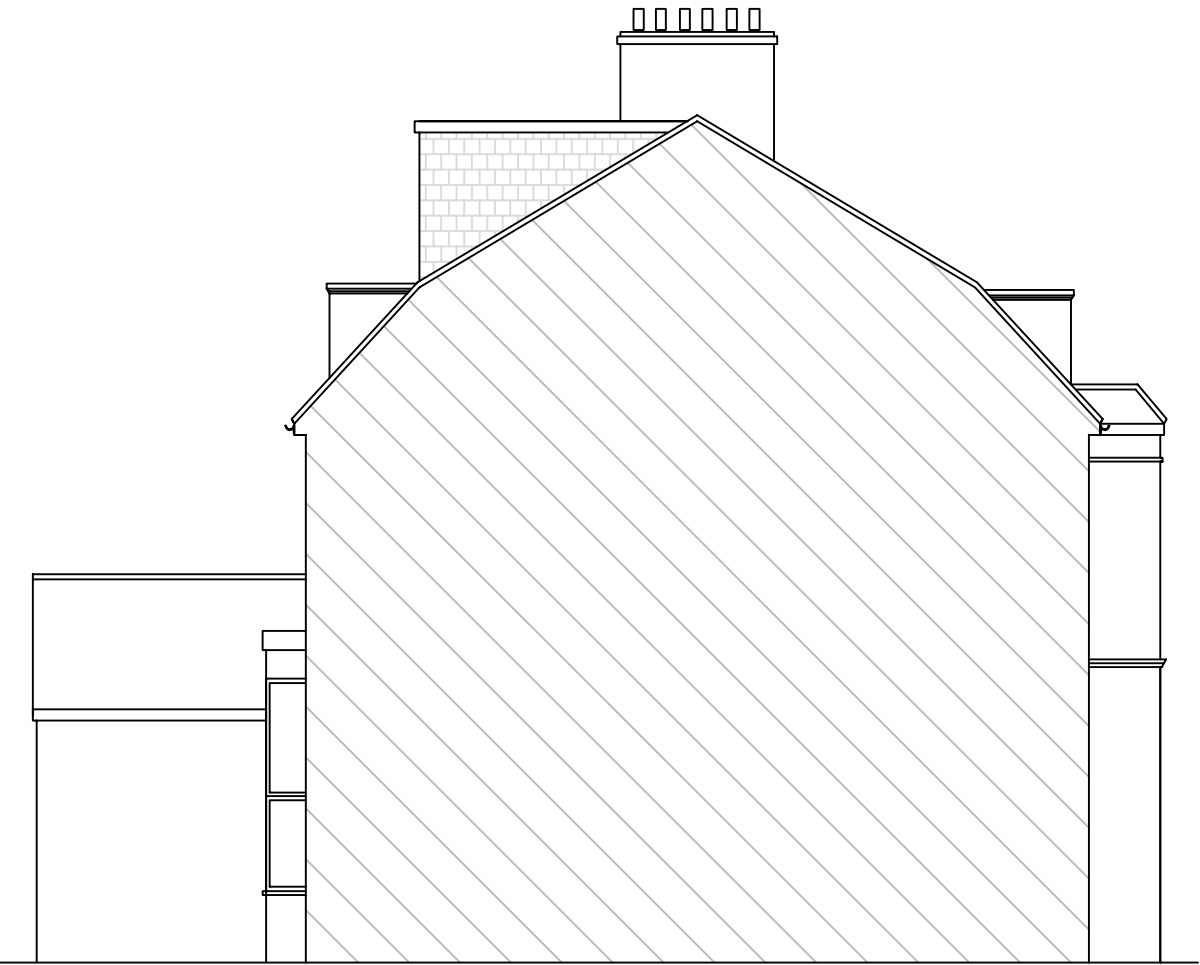

PROPOSED SIDE ELEVATION

Notes

Scale in Metres  
1:100

 

Rev	Date	Details	By
A	12/07/16	Revision A	CE
Project: Loft & Rear Extension			
Drawing: Proposed Elevations			
Address: 18 Howitt Road, London, NW3 4LL			
Drawing N°: ELA/6			Rev: A
A3 Scale: 1:100	Drawn By: CE	Job No: 0868	Date: 12/07/16



www.ela-design.co.uk

ELA Design  
Beechcroft  
Riverside Avenue  
Broxbourne  
Herts  
EN10 6RA

Tel: 07979510821