





EXISTING FRONT ELEVATION

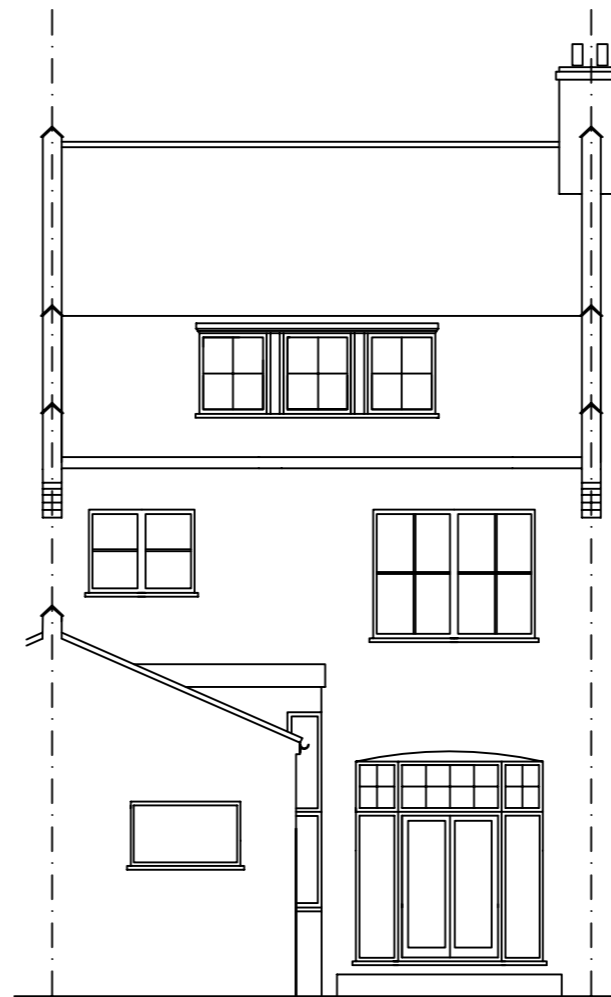


EXISTING REAR ELEVATION

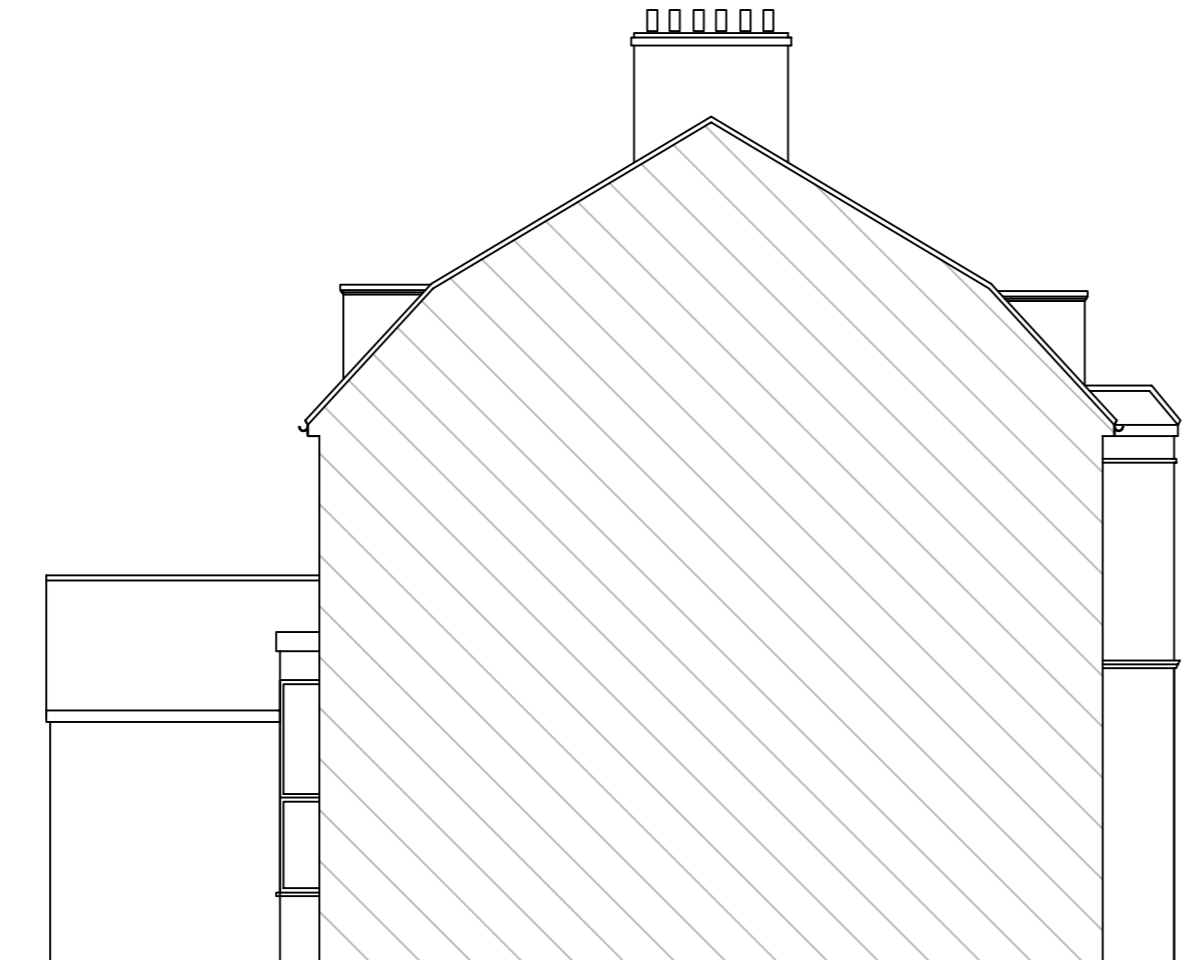

EXISTING SIDE ELEVATION

Notes

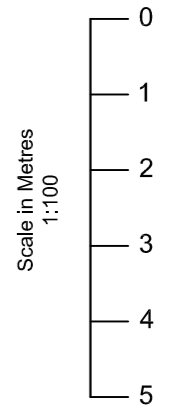

Rev	Date	Details	By
A	12/07/16	Revision A	CE


Project: Loft & Rear Extension

Drawing: Existing Elevations

Address: 18 Howitt Road,  
London, NW3 4LL

Drawing N°: ELA/2 Rev: A

A3 Scale: 1:100 Drawn By: CE Job No: 0868 Date: 12/07/16



ELA Design  
Beechcroft  
Riverside Avenue  
Broxbourne  
Herts  
EN10 6RA  
www.ela-design.co.uk Tel- 07979510821