


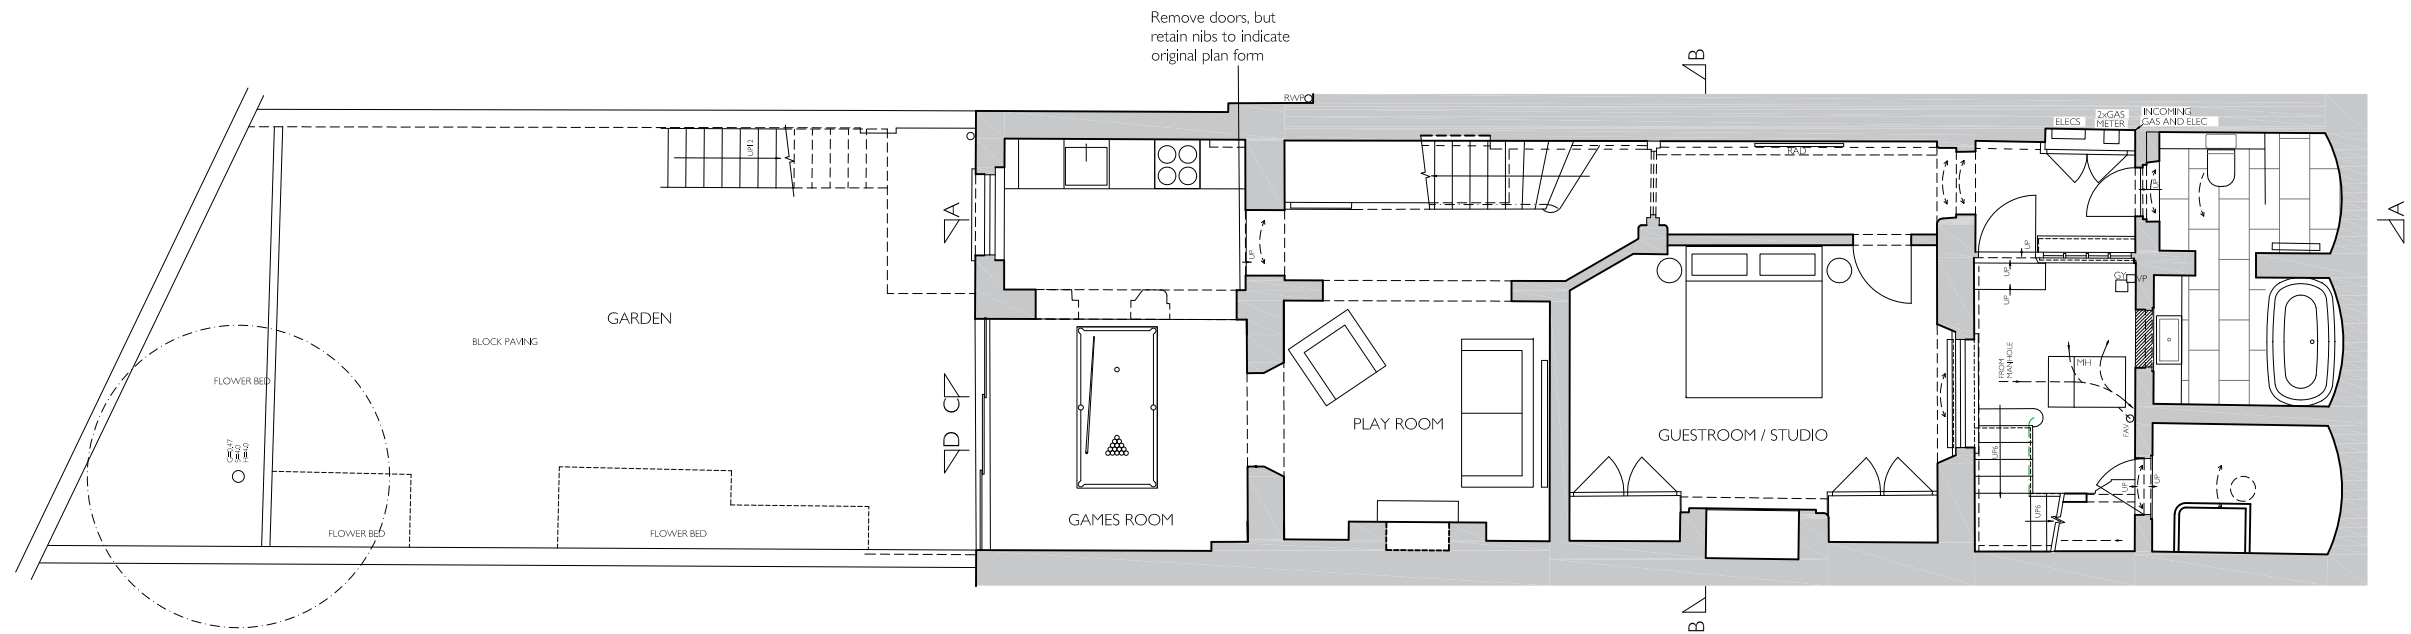

Revisions: _____ Notes: All dimensions in mm.
08/08/2016 - A - amendment to planning drawings



Type
PROPOSED DRAWING

Dwg. no.
P - 2016.02.100 A

Date: March 2016

Scale: 1:100@A3

Drawn/checked: ER / NW

Client: Samuel and Melissa Geary-Jones


Job title: 6 Regents Park Terrace

Drawing title: Site Plan



NEIL WILSON ARCHITECTS
37 Montagu Square
London W1H 2LL
Office +44 (0) 20 7723 6630
Mobile +44 (0) 7973 657 579
neil@neilwilsonarchitects.co.uk
www.neilwilsonarchitects.co.uk

© Copyright Neil Wilson Architects Limited. Do not scale from this drawing. All dimensions to be checked on site.

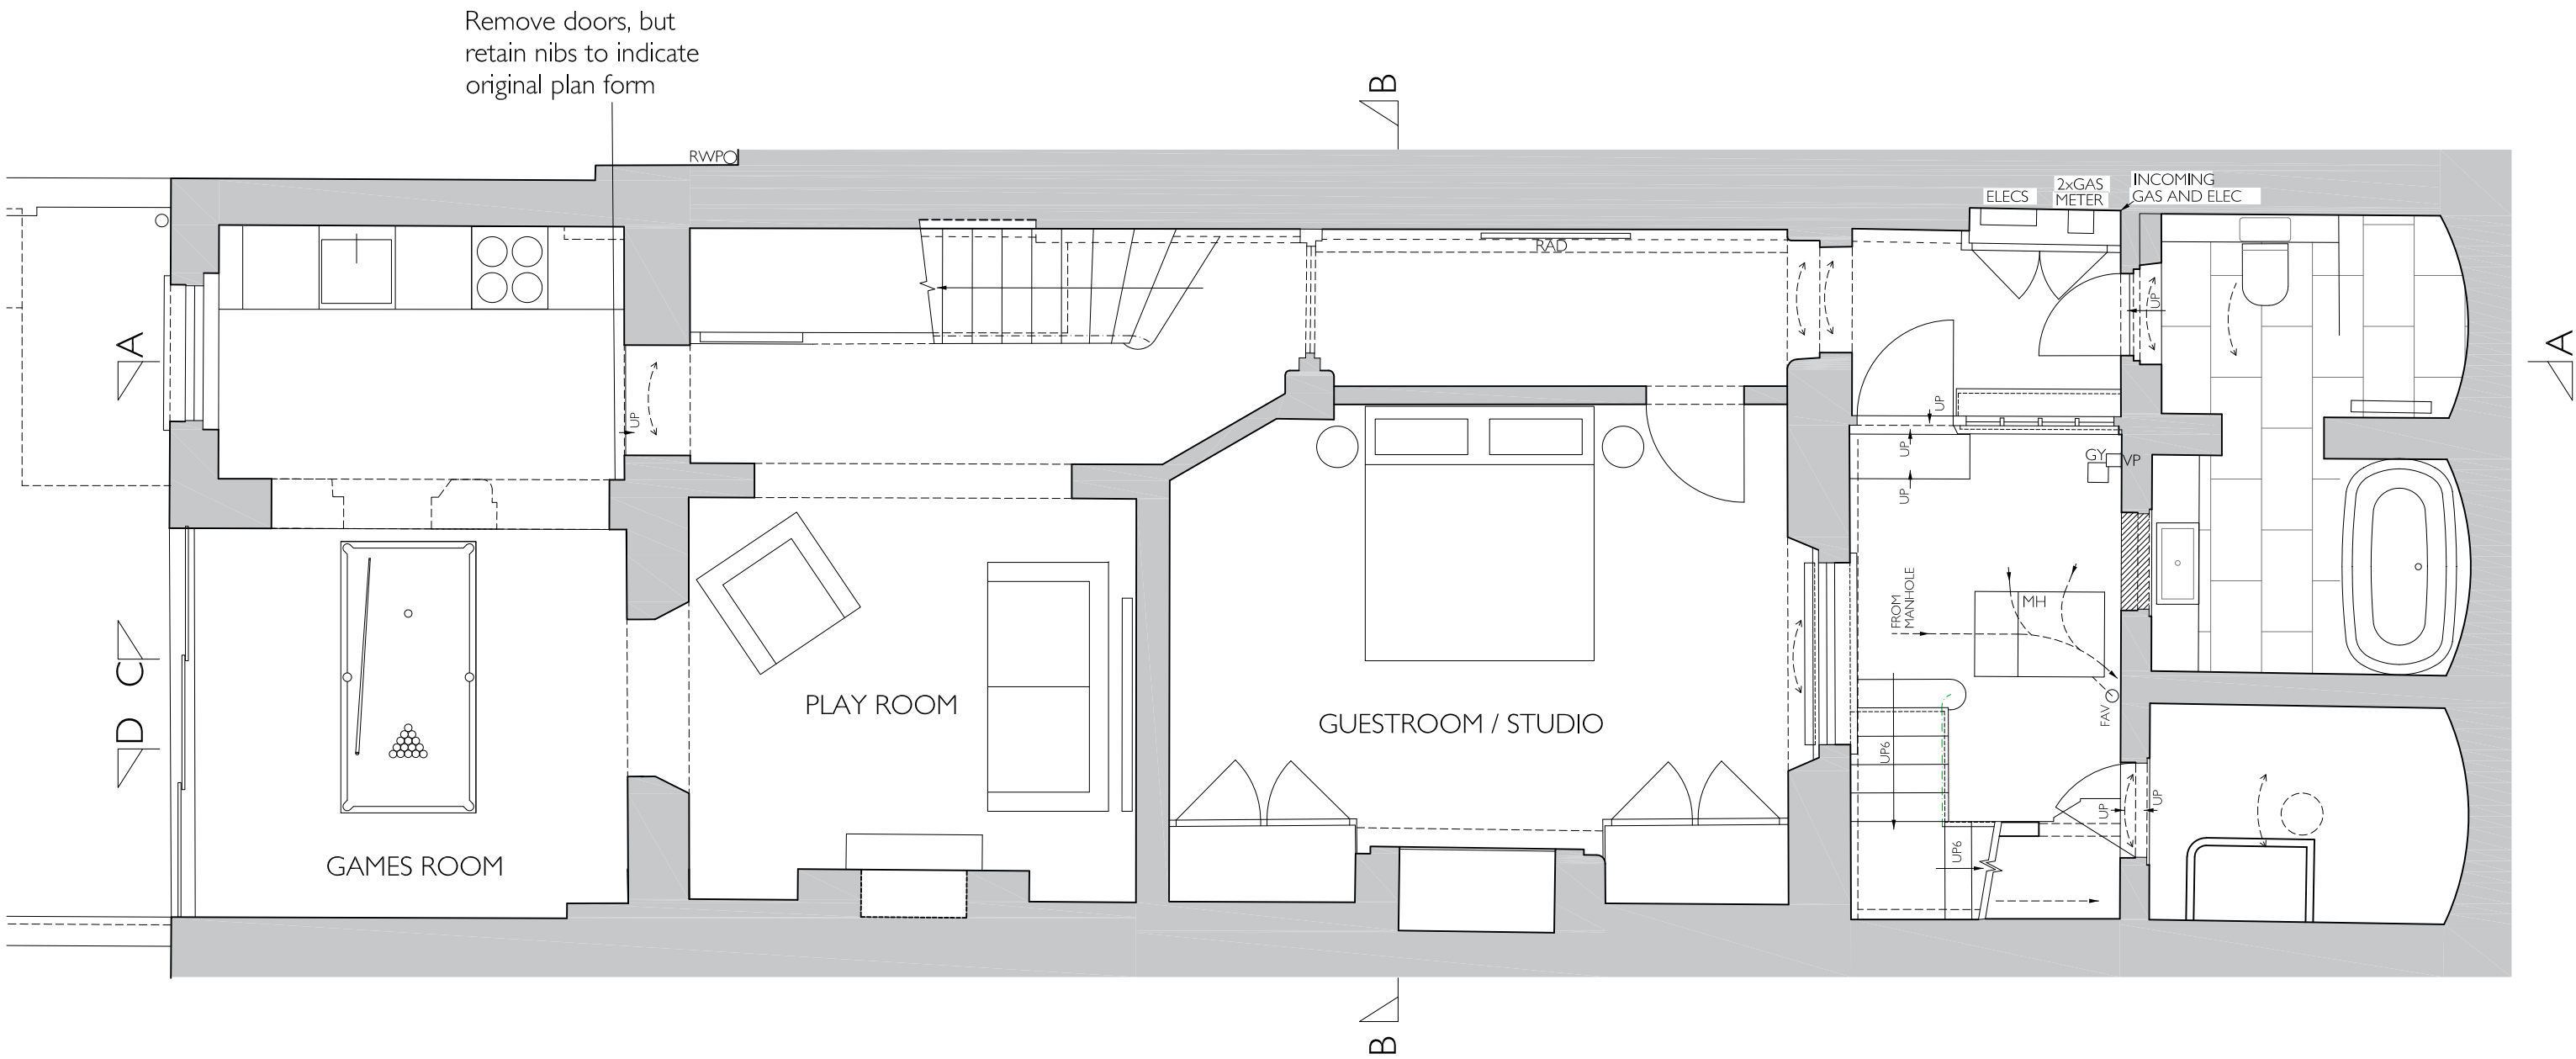


Revisions: _____ Notes: All dimensions in mm.
25/07/2016 - A - amendment to planning drawings



Type	PROPOSED DRAWING	
Dwg. no.	P - 2016.02.101 A	
Date:	March 2016	NEIL WILSON ARCHITECTS 37 Montagu Square London W1H 2LL Office +44 (0) 20 7723 6630 Mobile +44 (0) 7973 657 579 neil@neilwilsonarchitects.co.uk www.neilwilsonarchitects.co.uk
Scale:	1:50@A3	
Drawn/checked:	ER / NW	
Client:	Samuel and Melissa Geary-Jones	
Job title:	6 Regents Park Terrace	
Drawing title:	Basement Plan	

© Copyright Neil Wilson Architects Limited. Do not scale from this drawing. All dimensions to be checked on site.

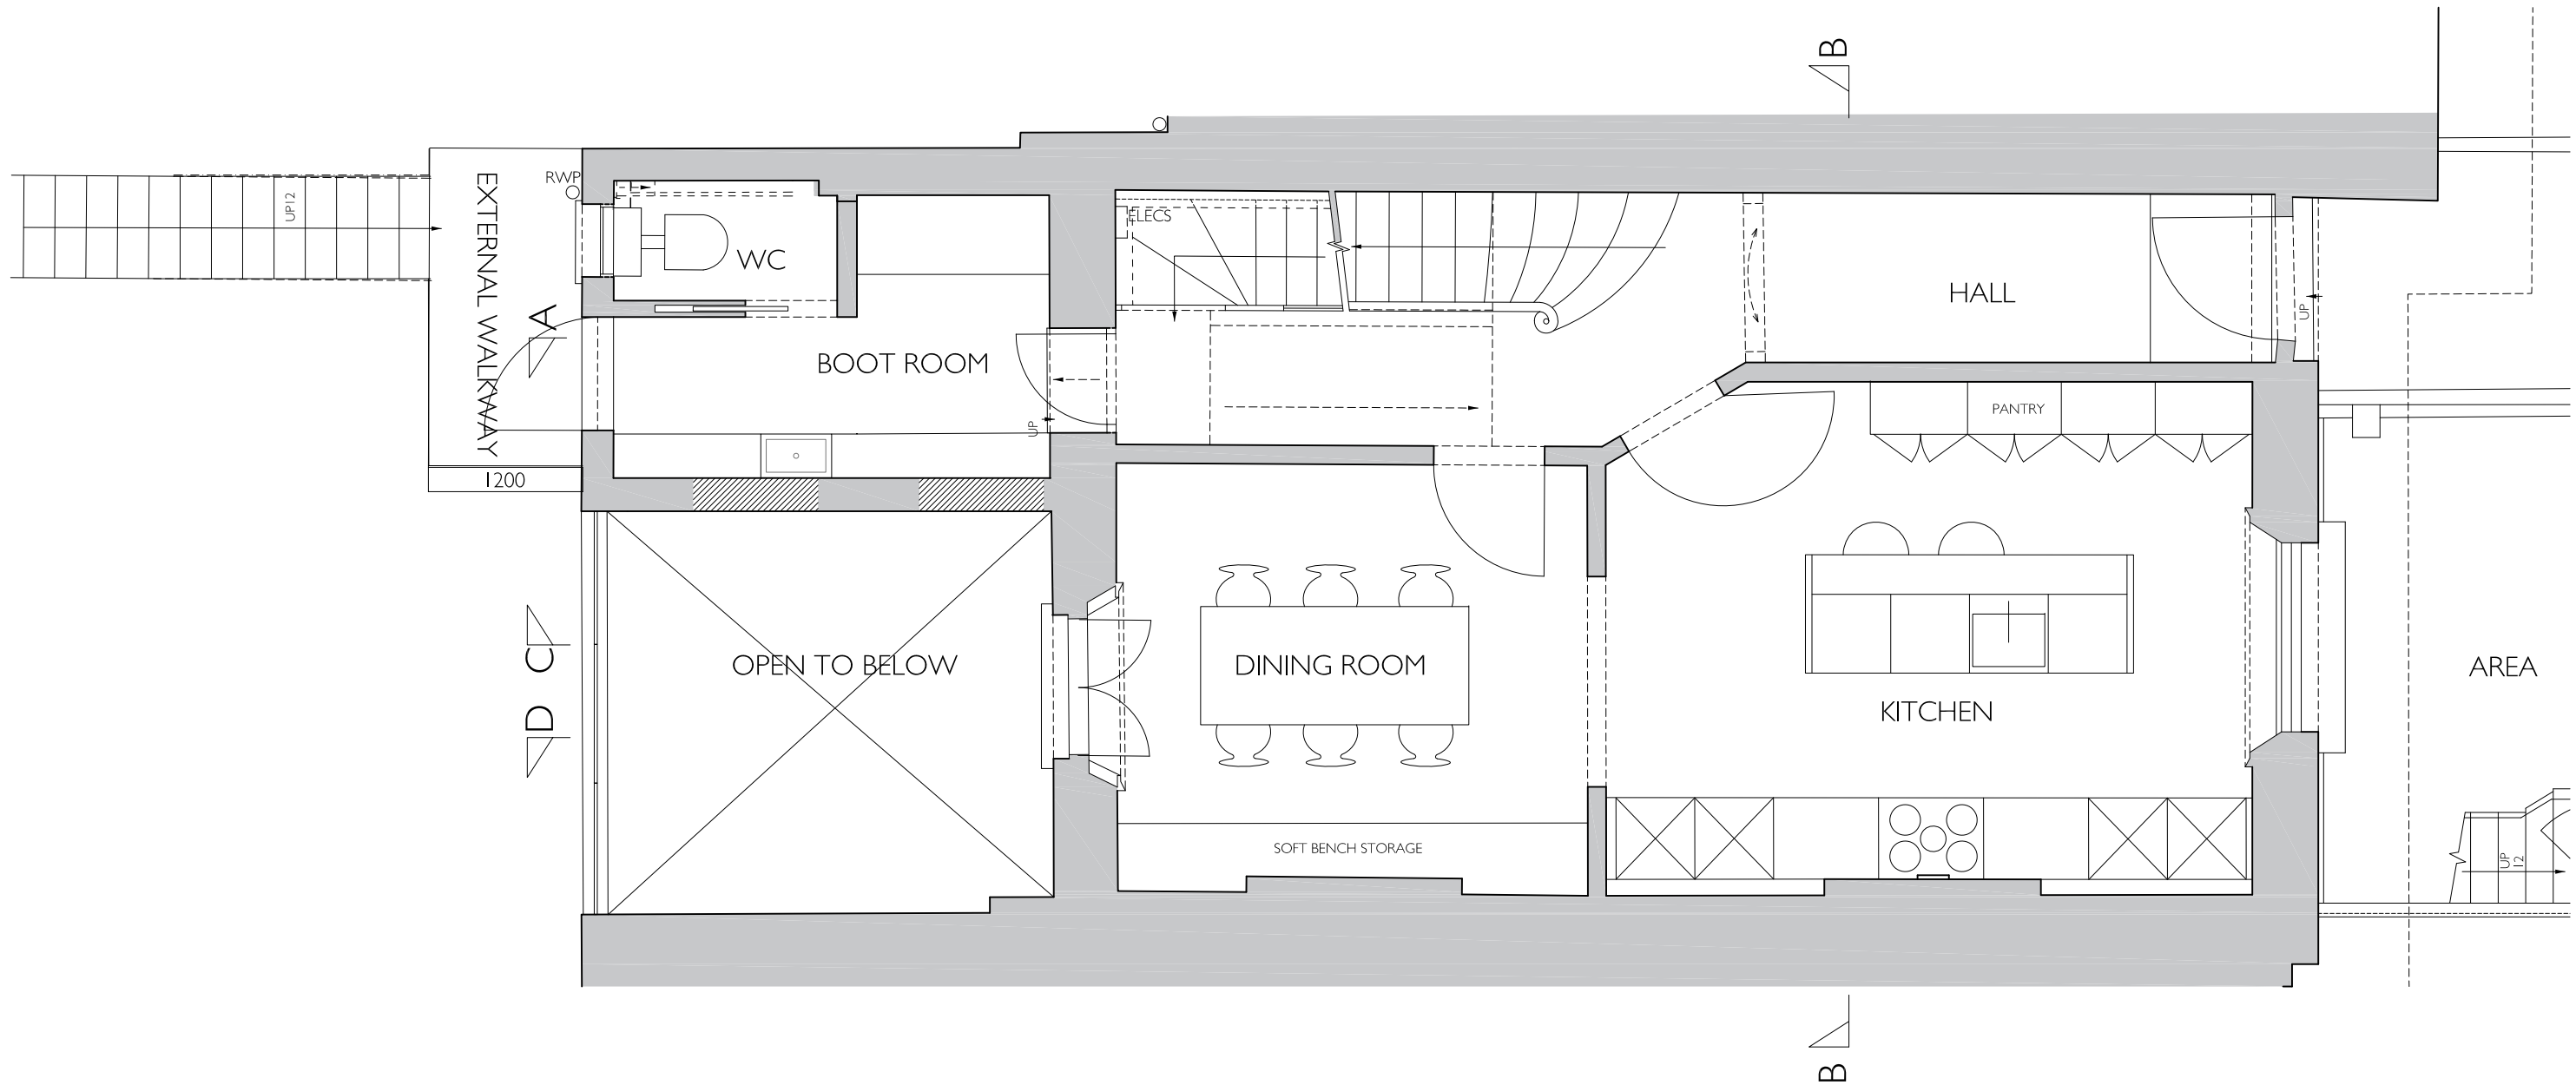

Revisions: 08/08/2016 - A - amendment to planning drawings

Notes: All dimensions in mm.



Type
PROPOSED DRAWING

Dwg. no.
P - 2016.02.102 A

Date: March 2016

Scale: 1:50@A3

Drawn/checked: ER / NW

Client: Samuel and Melissa Geary-Jones

Job title: 6 Regents Park Terrace

Drawing title: Ground Floor Plan


NEIL WILSON ARCHITECTS

37 Montagu Square
London W1H 2LL

Office +44 (0) 20 7723 6630
Mobile +44 (0) 7973 657 579
neil@neilwilsonarchitects.co.uk

www.neilwilsonarchitects.co.uk

© Copyright Neil Wilson Architects Limited. Do not scale from this drawing. All dimensions to be checked on site.

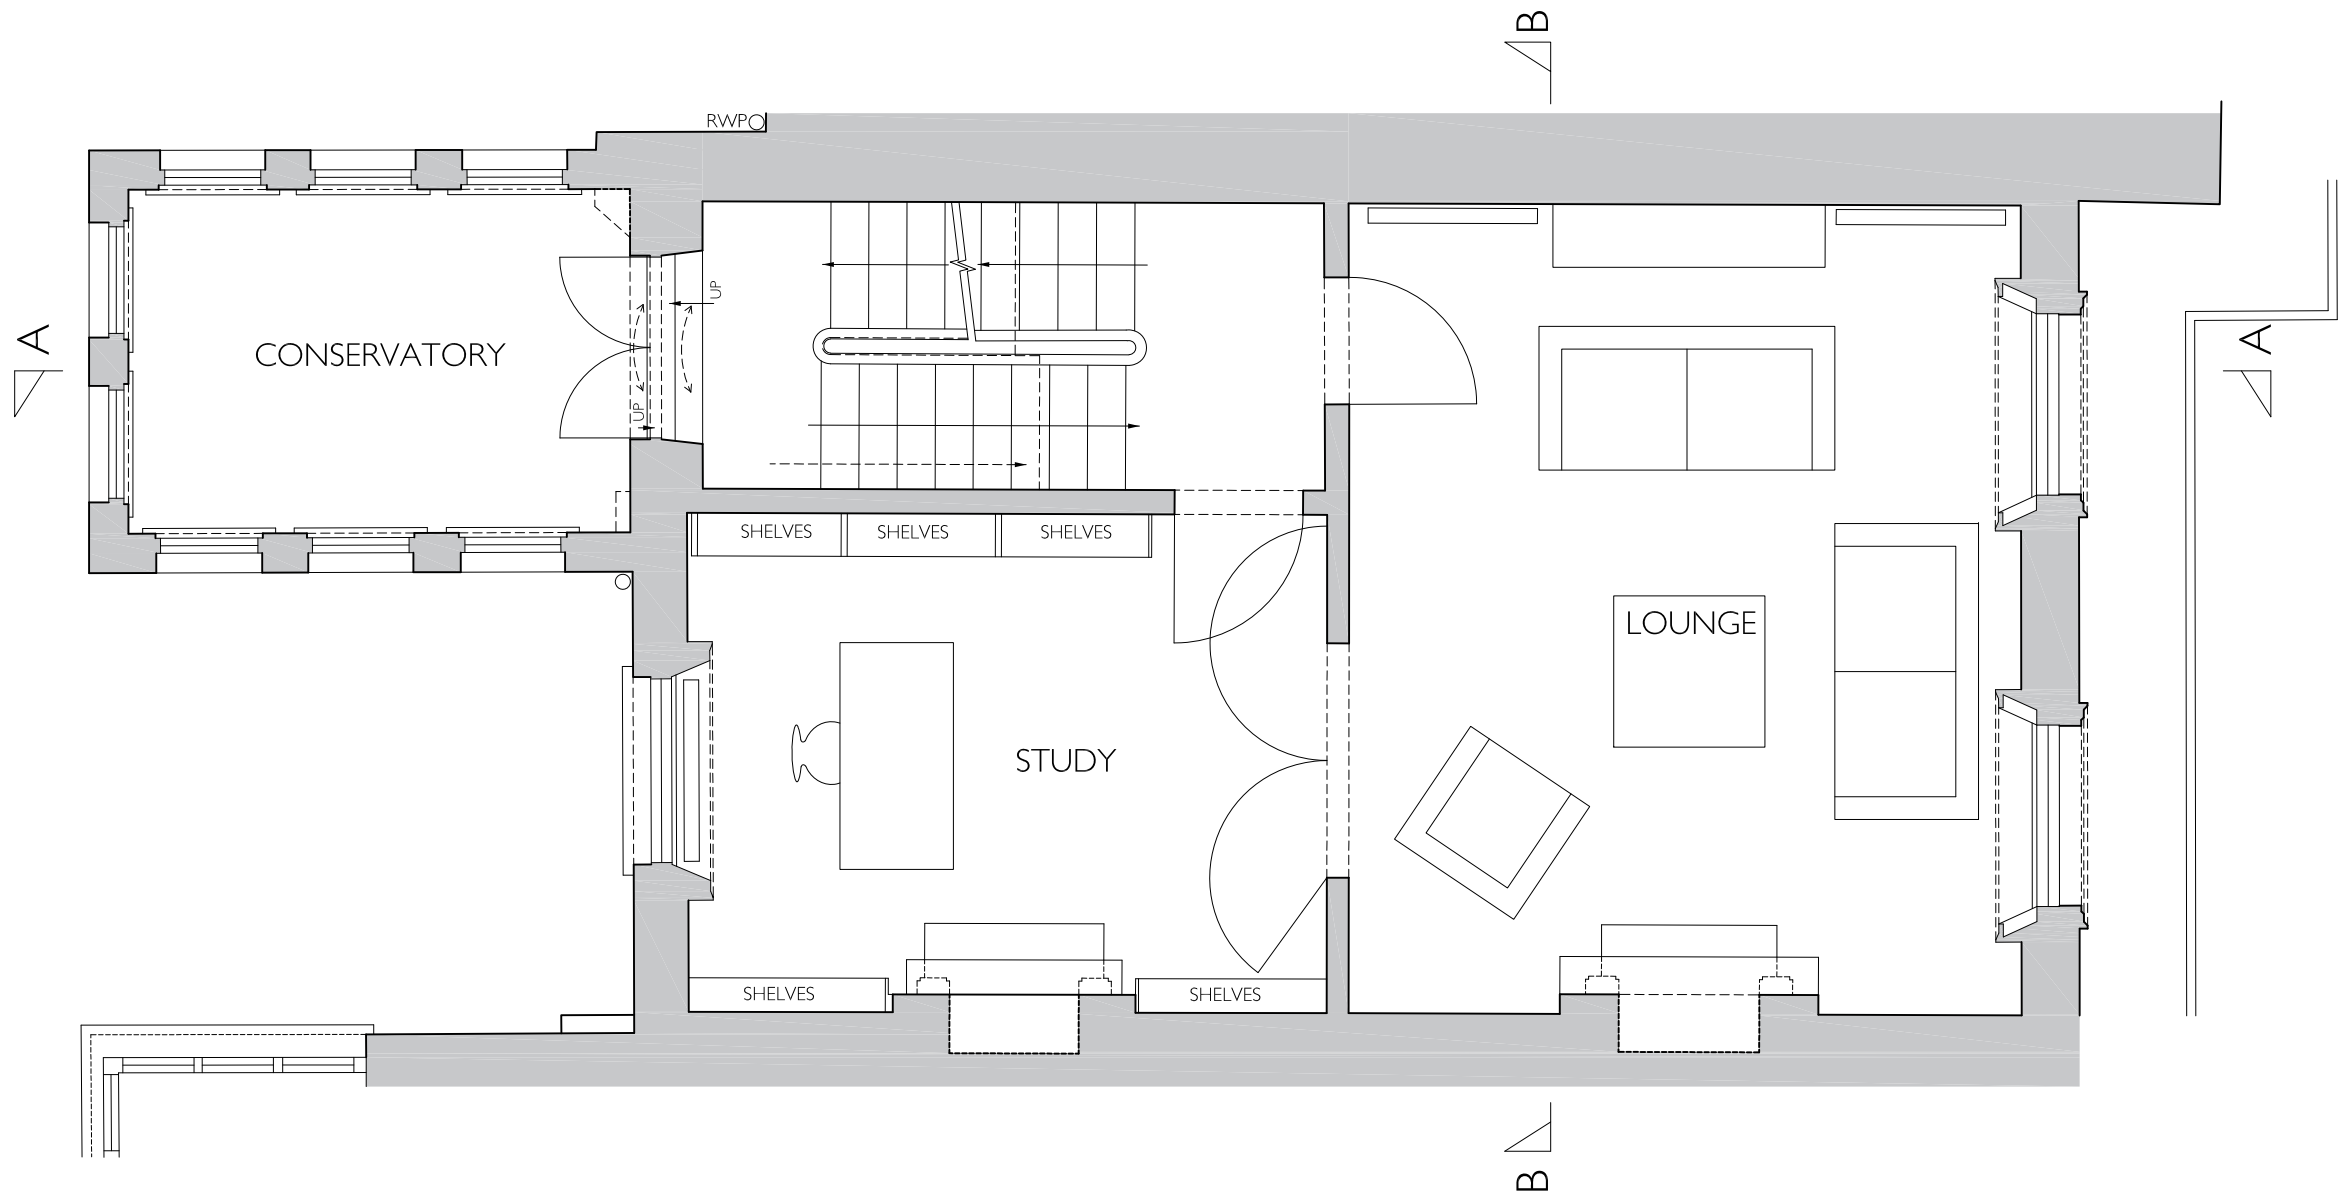

Revisions: _____ Notes: All dimensions in mm.
 25/07/2016 - A - amendment to planning drawings




Type
PROPOSED DRAWING

Dwg. no.
P - 2016.02.103 A

Date: March 2016
 Scale: 1:50@A3
 Drawn/checked: ER / NW
 Client: Samuel and Melissa Geary-Jones
 Job title: 6 Regents Park Terrace
 Drawing title: First Floor Plan

NEIL WILSON ARCHITECTS
 37 Montagu Square
 London W1H 2LL
 Office +44 (0) 20 7723 6630
 Mobile +44 (0) 7973 657 579
 neil@neilwilsonarchitects.co.uk
 www.neilwilsonarchitects.co.uk

© Copyright Neil Wilson Architects Limited. Do not scale from this drawing. All dimensions to be checked on site.

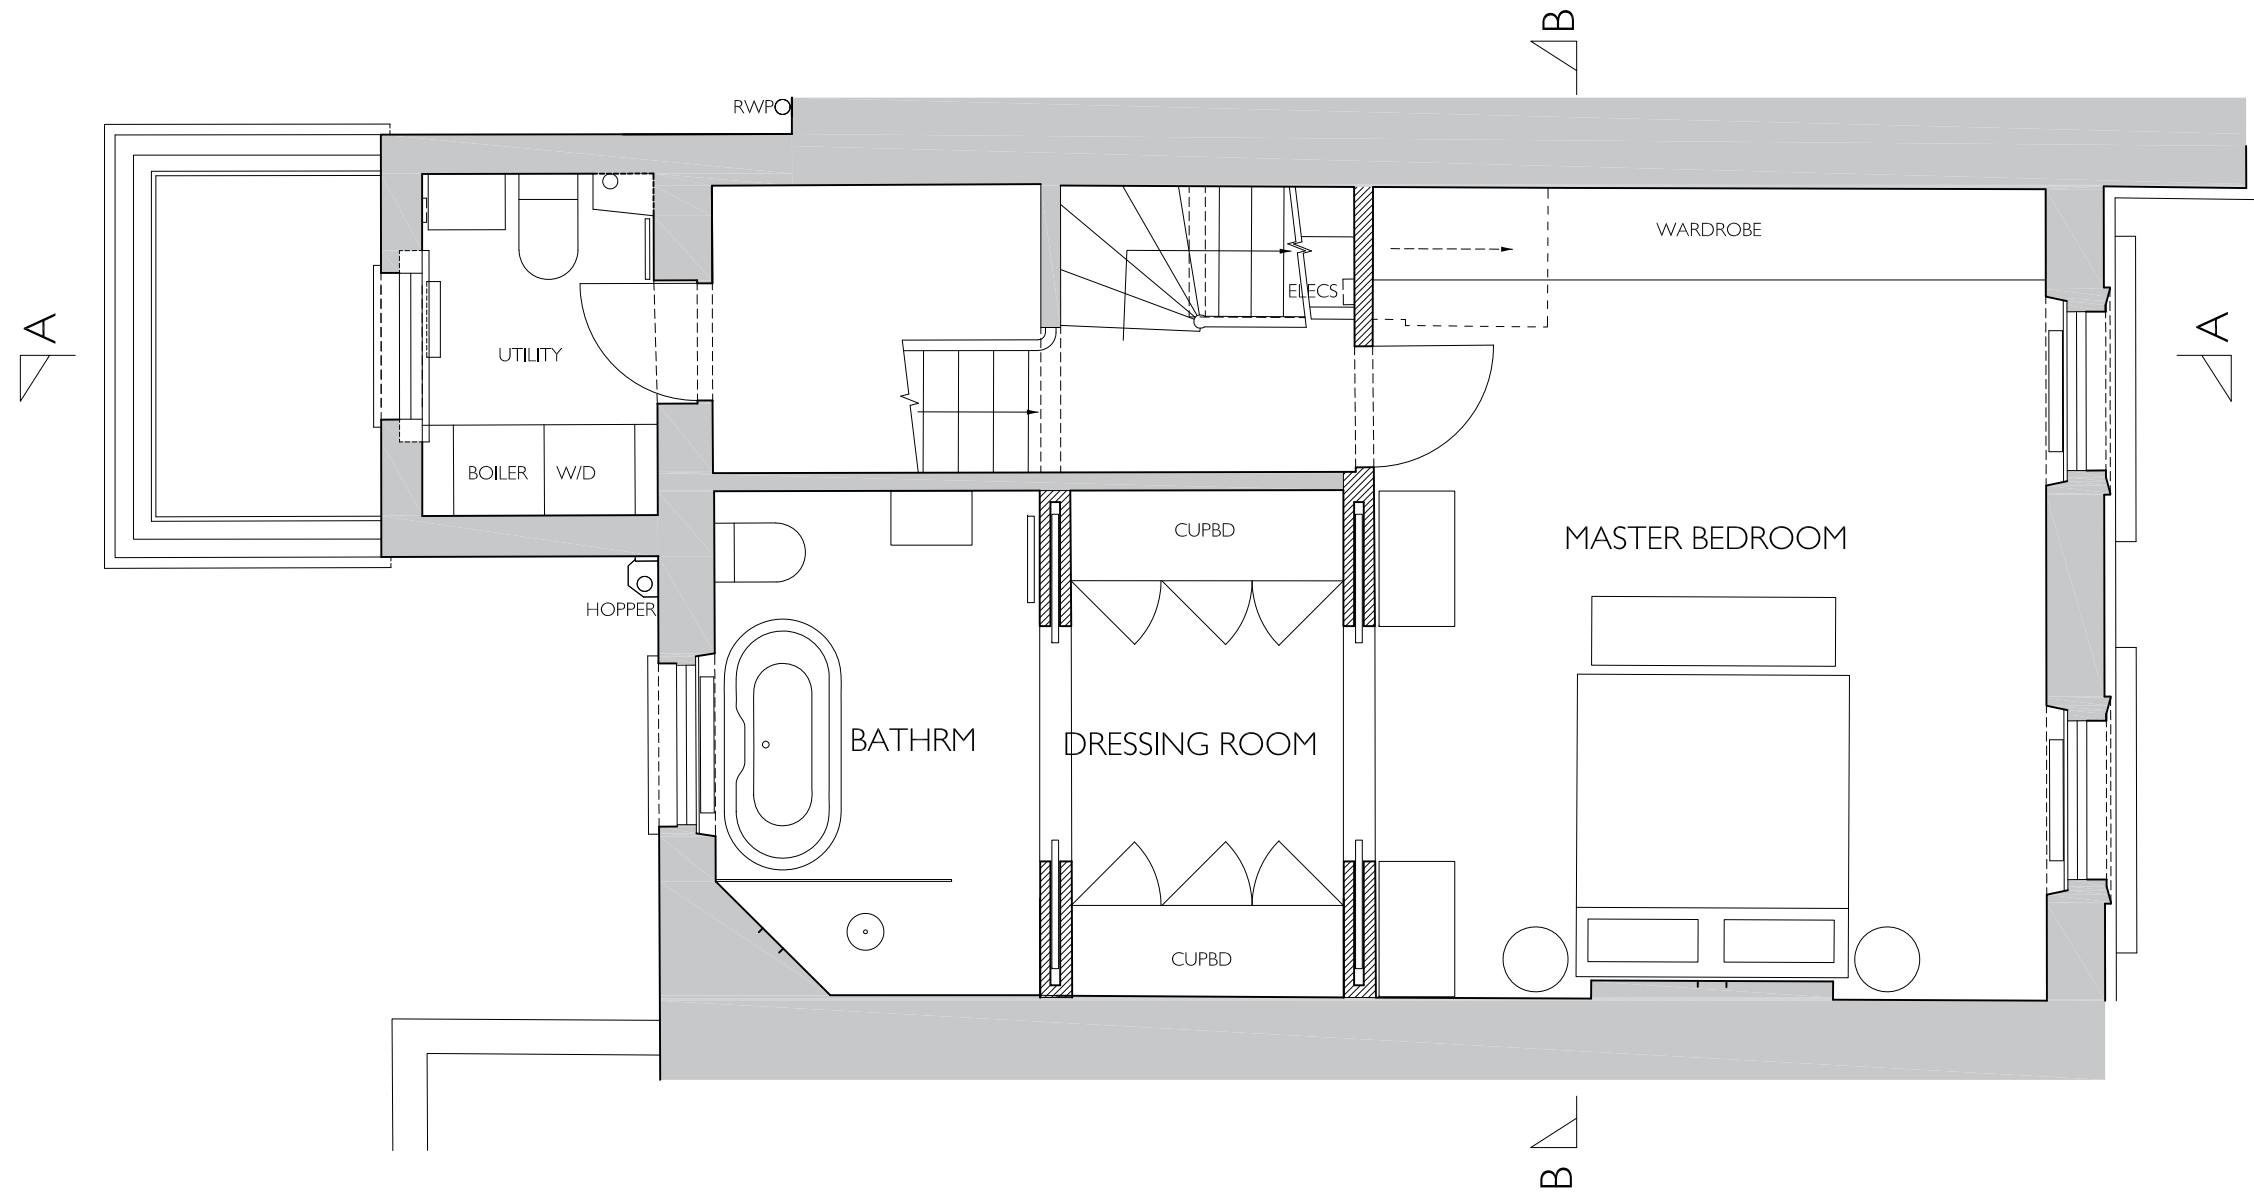

Revisions: _____ Notes: All dimensions in mm.
25/07/2016 - A - amendment to planning drawings




Type
PROPOSED DRAWING

Dwg. no. **P - 2016.02.104 A**

Date:	March 2016
Scale:	1:50@A3
Drawn/checked:	ER / NW
Client:	Samuel and Melissa Geary-Jones
Job title:	6 Regents Park Terrace
Drawing title:	Second Floor Plan



NEIL WILSON ARCHITECTS
37 Montagu Square
London W1H 2LL
Office +44 (0) 20 7723 6630
Mobile +44 (0) 7973 657 579
neil@neilwilsonarchitects.co.uk
www.neilwilsonarchitects.co.uk

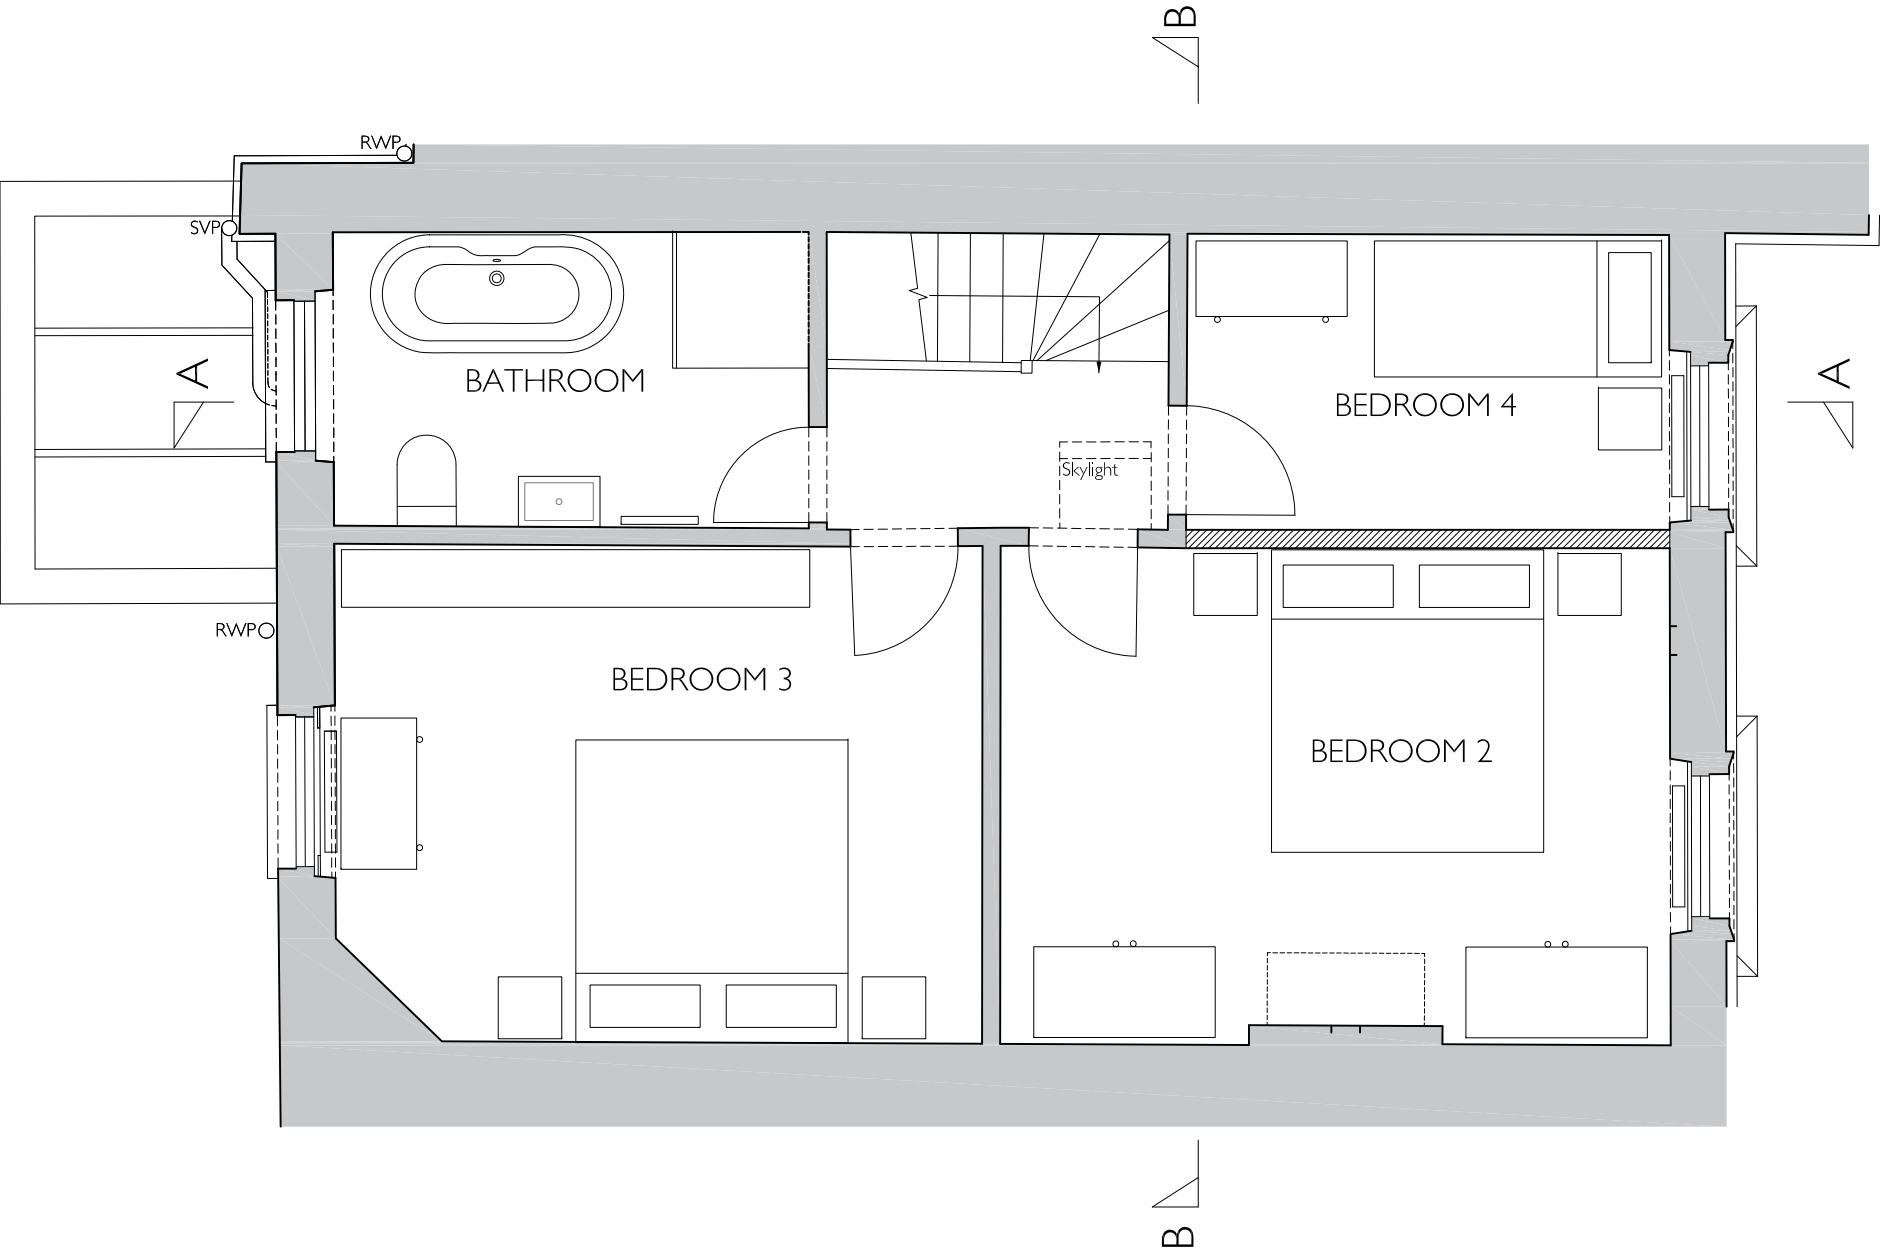

Revisions: _____ Notes: All dimensions in mm.
25/07/2016 - A - amendment to planning drawings



Type
PROPOSED DRAWING


Dwg. no.
P - 2016.02.105 A

Date:	March 2016
Scale:	1:50@A3
Drawn/checked:	ER / NW
Client:	Samuel and Melissa Geary-Jones
Job title:	6 Regents Park Terrace
Drawing title:	Third Floor Plan



NEIL WILSON ARCHITECTS
37 Montagu Square
London W1H 2LL
Office +44 (0) 20 7723 6630
Mobile +44 (0) 7973 657 579
neil@neilwilsonarchitects.co.uk
www.neilwilsonarchitects.co.uk

© Copyright Neil Wilson Architects Limited. Do not scale from this drawing. All dimensions to be checked on site.

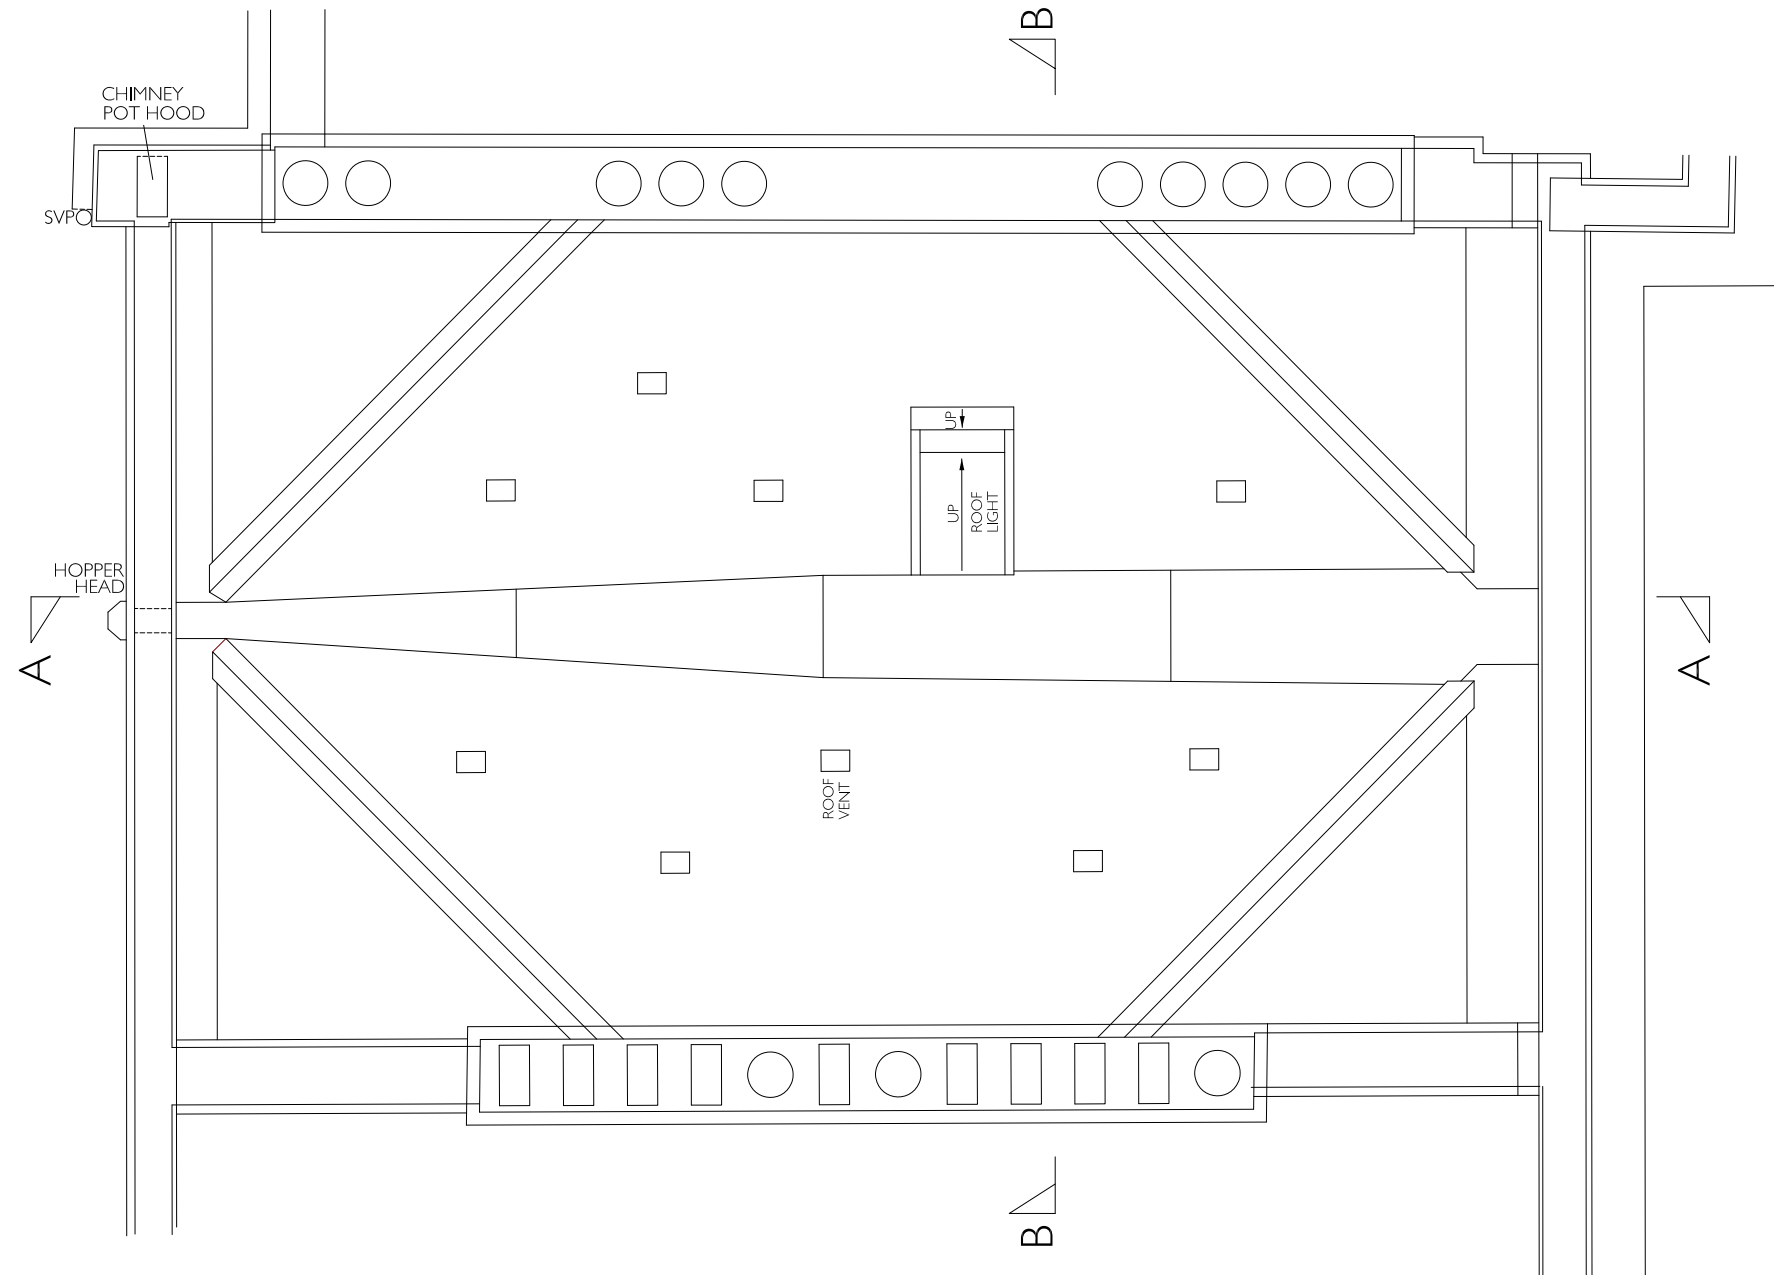

Revisions: _____ Notes: All dimensions in mm.




Type
PROPOSED DRAWING

Dwg. no.
P - 2016.02.106


Date:	March 2016
Scale:	1:50@A3
Drawn/checked:	ER / NW
Client:	Samuel and Melissa Geary-Jones
Job title:	6 Regents Park Terrace
Drawing title:	Roof Plan

NEIL WILSON ARCHITECTS
37 Montagu Square
London W1H 2LL
Office +44 (0) 20 7723 6630
Mobile +44 (0) 7973 657 579
neil@neilwilsonarchitects.co.uk
www.neilwilsonarchitects.co.uk

© Copyright Neil Wilson Architects Limited. Do not scale from this drawing. All dimensions to be checked on site.

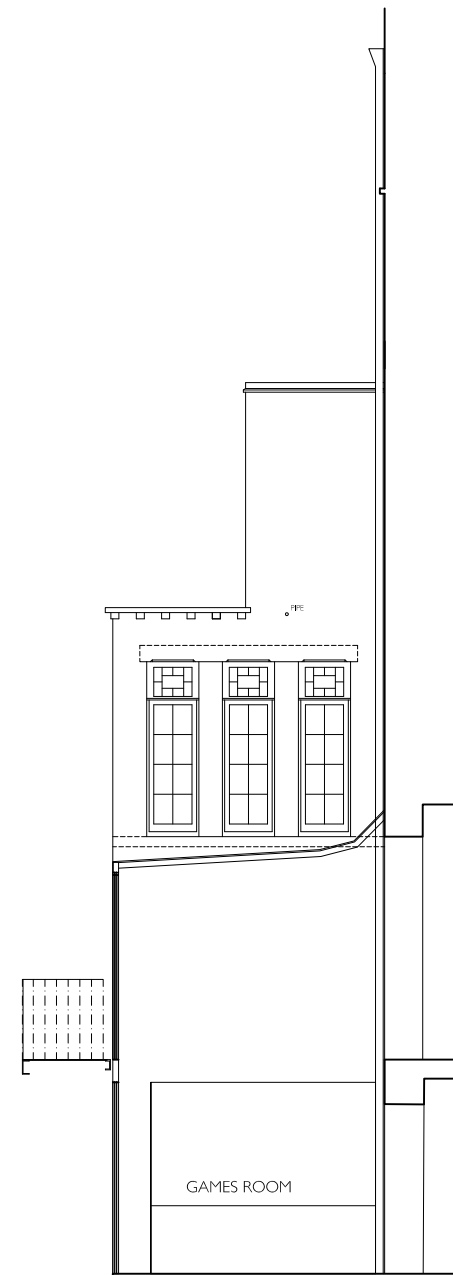

SECTION CC

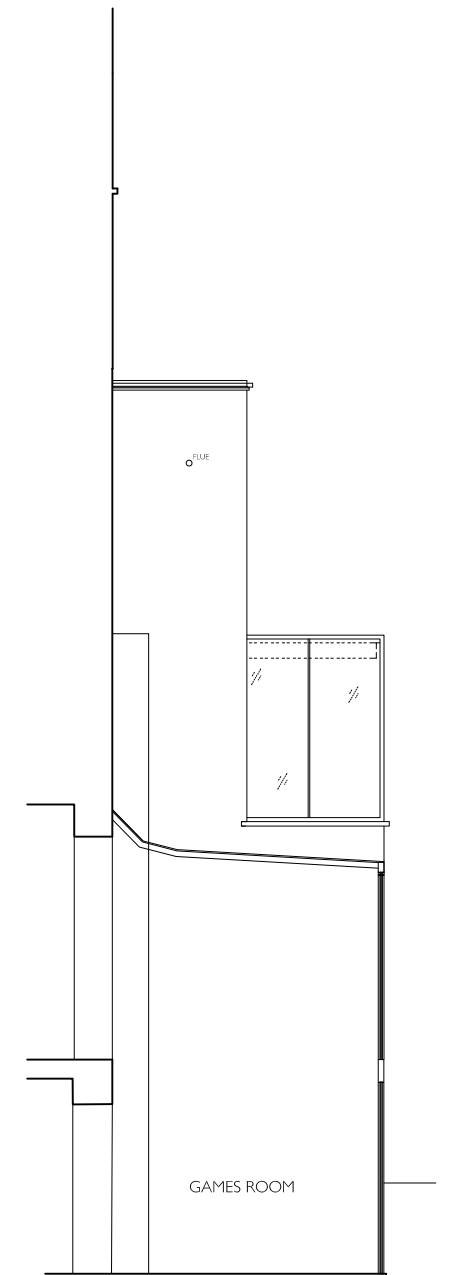

SECTION DD

0m 5m 10m

Revisions:

08/08/2016 - A - amendment to planning drawings

Notes: All dimensions in mm.

Type
PROPOSED DRAWING

Dwg. no. P - 2016.02.300 A

Date: March 2016
Scale: 1:100@A3
Drawn/checked: ER / NW
Client: Samuel and Melissa Geary-Jones
Job title: 6 Regents Park Terrace
Drawing title: Front, Rear and Side Elevations



NEIL WILSON ARCHITECTS
37 Montagu Square
London W1H 2LL
Office +44 (0) 20 7723 6630
Mobile +44 (0) 7973 657 579
neil@neilwilsonarchitects.co.uk

www.neilwilsonarchitects.co.uk

© Copyright Neil Wilson Architects Limited. Do not scale from this drawing. All dimensions to be checked on site.