


Proposed Basement Floor Plan

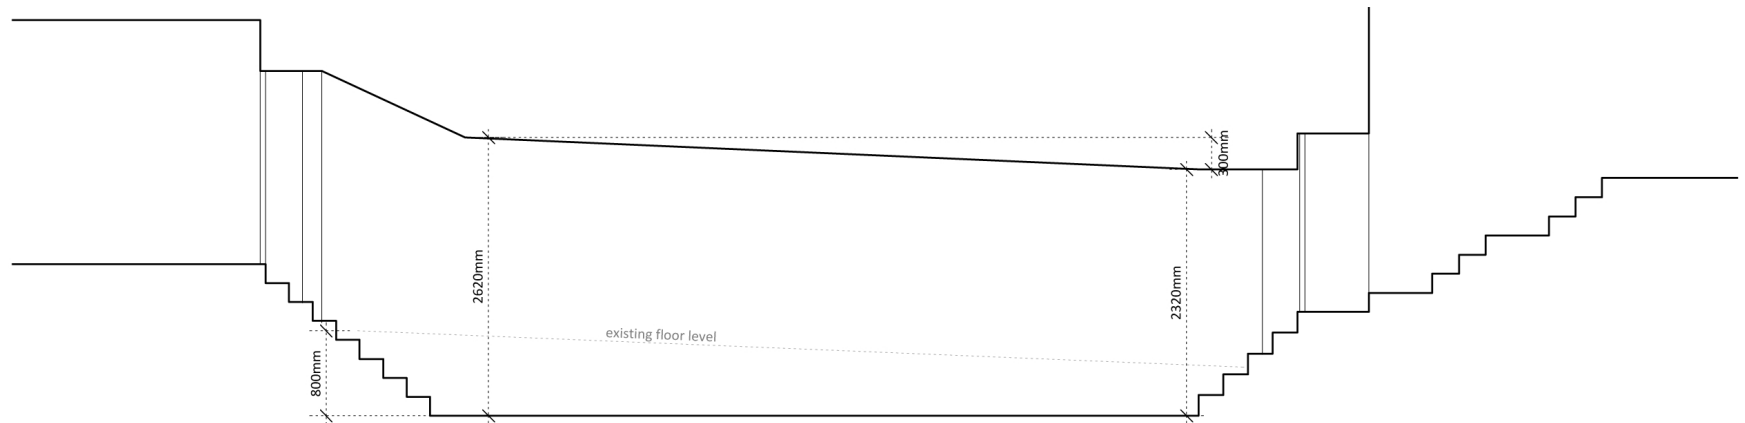

Proposed Section AA

Disclaimer:

This drawing is the copyright of ARCH angels Ltd and may not be reproduced or used except by written permission.

Figured dimensions to have precedence over scaling. Check all site dimensions prior to fabrication. Refer any discrepancies found to ARCH angels.

Revisions:

No.	Date	Description	Checked
A	27/07/2016	Revised floor and ceiling levels in Section AA	PS

Checked

PS

Dwg No. 16109-P-110

Drawing Title Prop. Basement Plan - Vaults 4&5
 Address 22 Church Row, London
 Client David Milne
 Scale 1:50 @A3
 Stage Planning
 Drawn by VW
 Checked by PS



ARCH angels
 create your dream home

ARCH angels Architects Ltd
 3 dorset place, brighton BN2 1ST
 e: info@aaarchitects.co.uk, t: 01273 267184
 www.aaarchitects.co.uk