



01. Copyright: This drawing must not be reproduced in whole or part without written consent from Vine Architecture Studio Limited
 02. All dimensions to be checked and any discrepancies to be reported to Vine Architecture Studio prior to construction
 03. Do not Scale from this drawing
 04. This drawing may contain information from other professions or third parties. Vine Architecture Studio cannot accept responsibility for the integrity or accuracy of such information.
 05. If in any doubt about the information in this drawing, ask Vine Architecture Studio without delay

NOTES:
 This drawings is for planning purposes only.

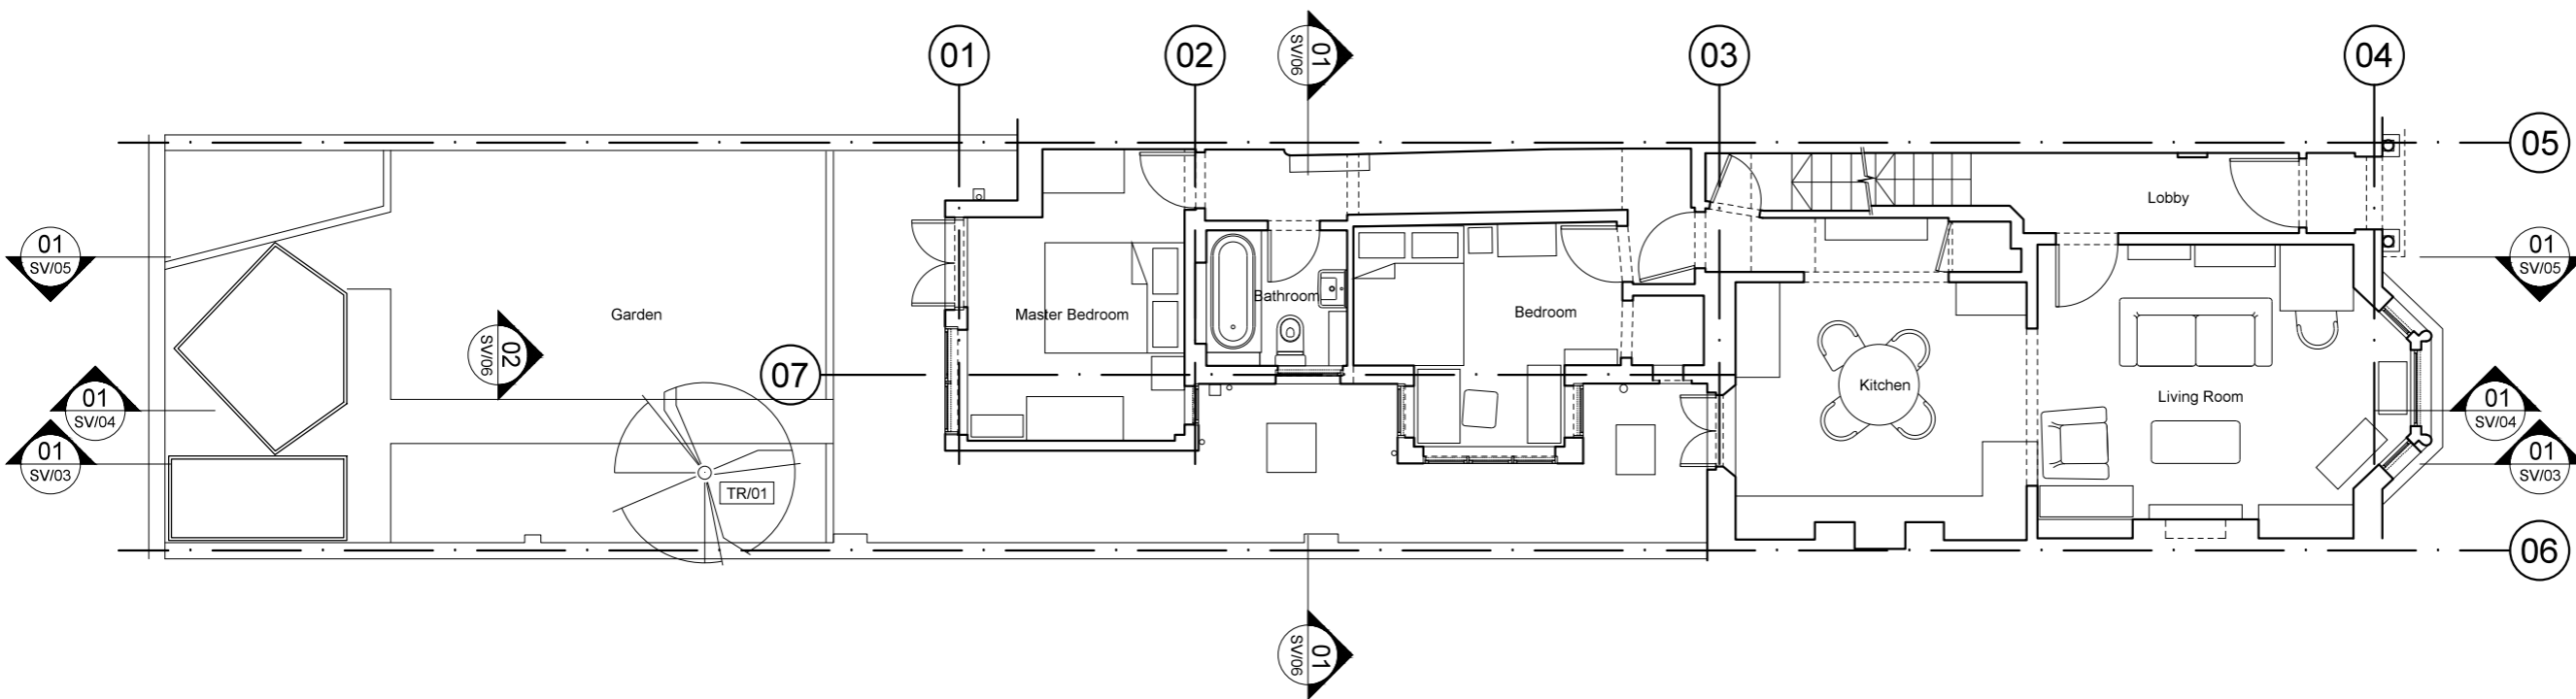

01 General Site Plan - Existing
 SV/01 Scale 1:100 @ A3

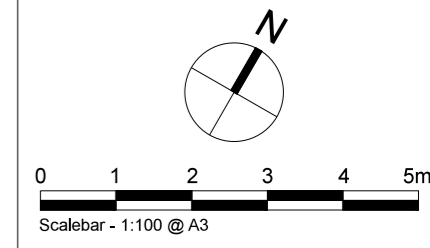

NOT FOR CONSTRUCTION

Revision	Stage Description	Date
*	Survey	27/04/2016

Status
 For Issue

VINE
 Architecture Studio

Unit 3, 1a Vine Court, London, E1 1JH
 www.vinearchitecture.com
 studio@vinearchitecture.com
 T 0207 377 5465

Client
 Mrs Claire St John


Project Name 29A Shirlock Road	Project Number 70
-----------------------------------	----------------------

Date 27/07/2016	Scale 1:50 @ A1 1:100 @ A3	Drawn by DMR	Checked by RPR
--------------------	----------------------------------	-----------------	-------------------

Drawing Name General Site Plan - Existing	Drawing No SV/01	Revision *
--	---------------------	---------------

01. Copyright: This drawing must not be reproduced in whole or part without written consent from Vine Architecture Studio Limited
 02. All dimensions to be checked and any discrepancies to be reported to Vine Architecture Studio prior to construction
 03. Do not Scale from this drawing
 04. This drawing may contain information from other professions or third parties. Vine Architecture Studio cannot accept responsibility for the integrity or accuracy of such information.
 05. If in any doubt about the information in this drawing, ask Vine Architecture Studio without delay

NOTES:
 This drawings is for planning purposes only.

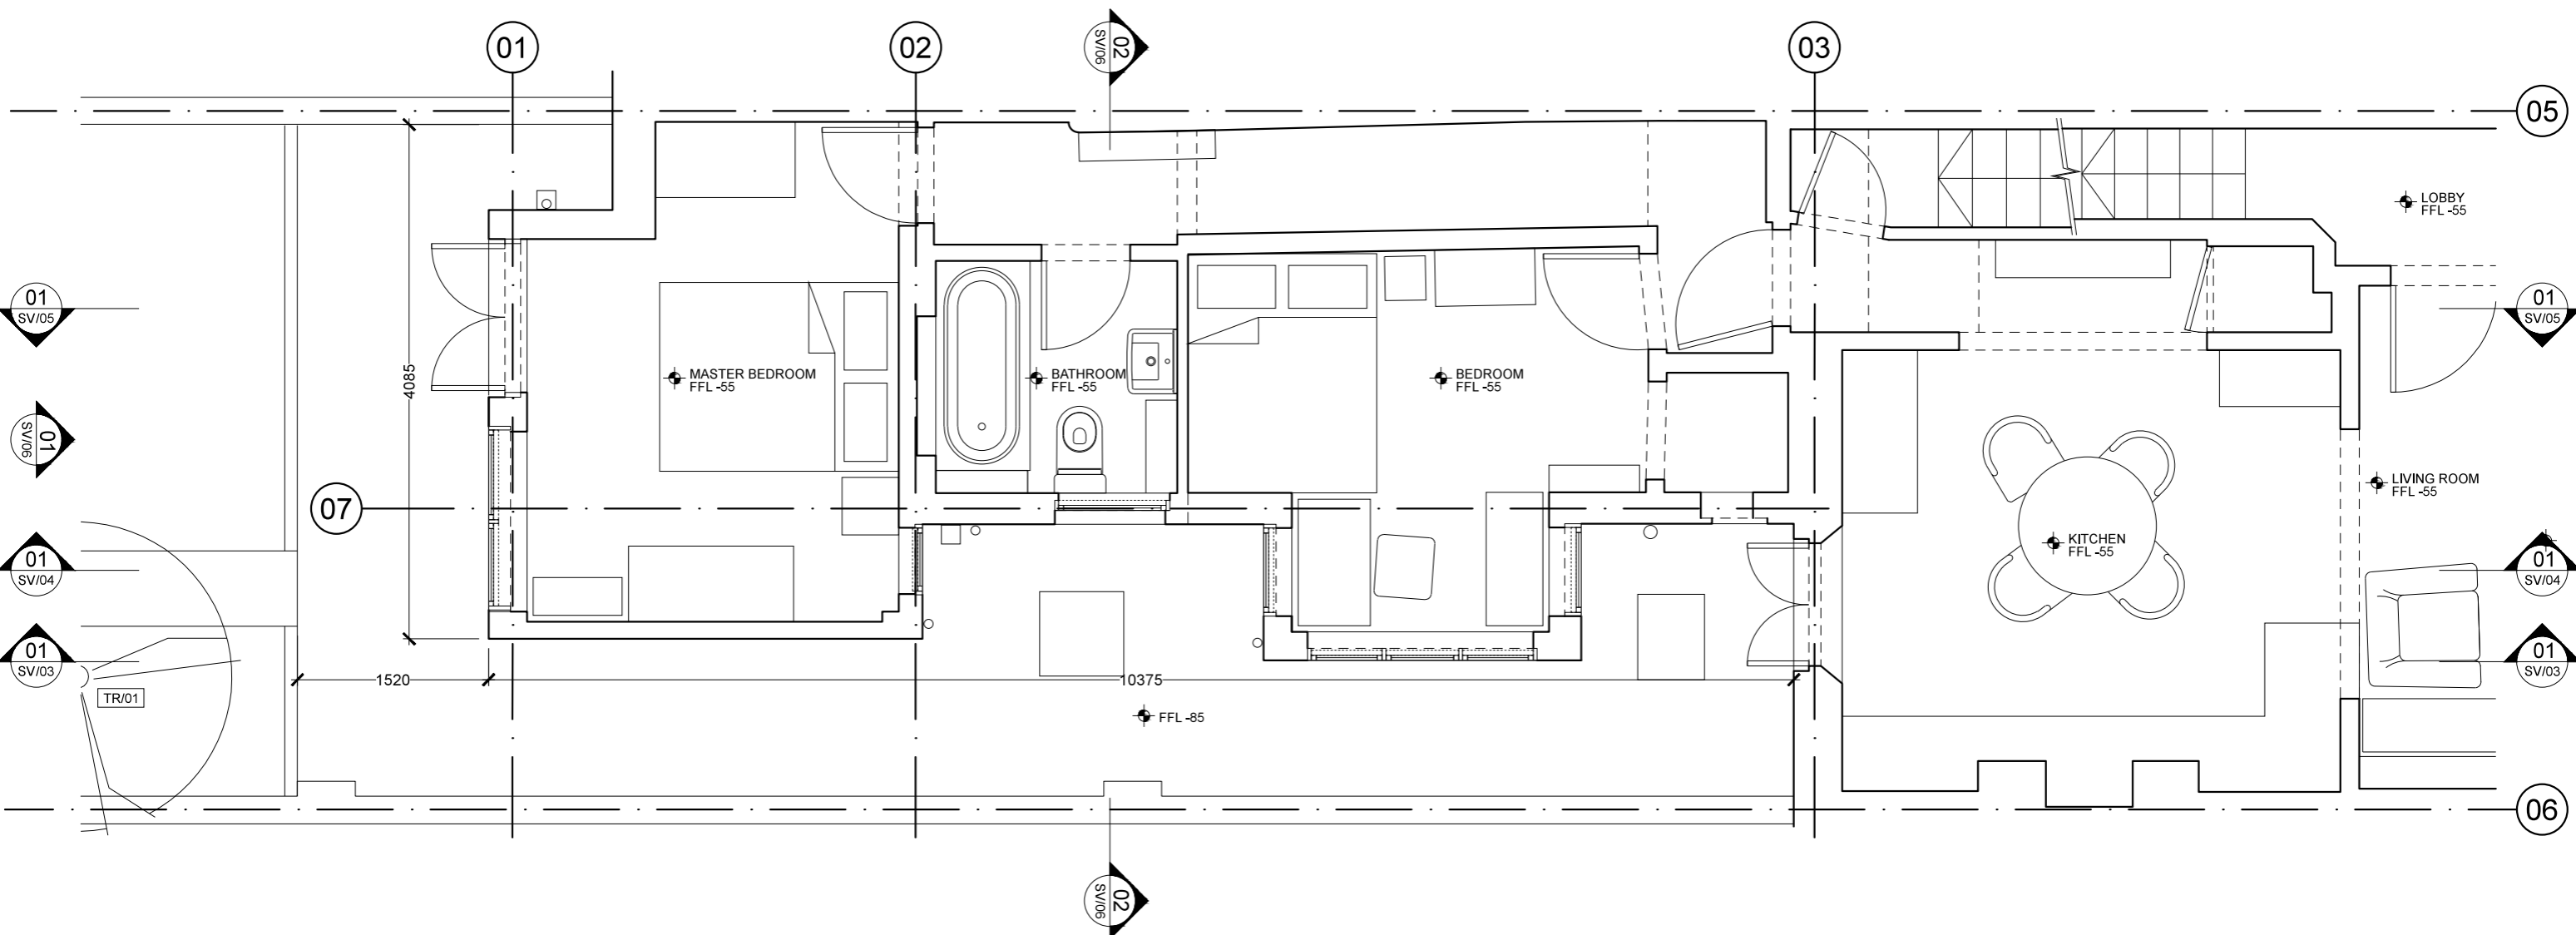

EXTENT OF NEIGHBOURS EXTENSION

01 Ground Floor Plan - Existing
 SV/02 Scale 1:50 @ A3

NOT FOR CONSTRUCTION

Revision	Stage Description	Date
*	Survey	27/07/2016



Status
For Issue

VINE
 Architecture Studio

Unit 3, 1a Vine Court, London, E1 1JH
 www.vinearchitecture.com
 studio@vinearchitecture.com
 T 0207 377 5465


Client
Mrs Clare St John

Project Name 29A Shirlock Road		Project Number 70
Date 27/07/2016	Scale 1:25 @ A1 1:50 @ A3	Drawn by DMR
Drawing Name Ground Floor Plan - Existing		Checked by RPR
Drawing No SV/02		Revision *

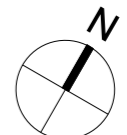 


01. Copyright: This drawing must not be reproduced in whole or part without written consent from Vine Architecture Studio Limited
 02. All dimensions to be checked and any discrepancies to be reported to Vine Architecture Studio prior to construction
 03. Do not Scale from this drawing
 04. This drawing may contain information from other professions or third parties. Vine Architecture Studio cannot accept responsibility for the integrity or accuracy of such information.
 05. If in any doubt about the information in this drawing, ask Vine Architecture Studio without delay

NOTES:
 This drawings is for planning purposes only.

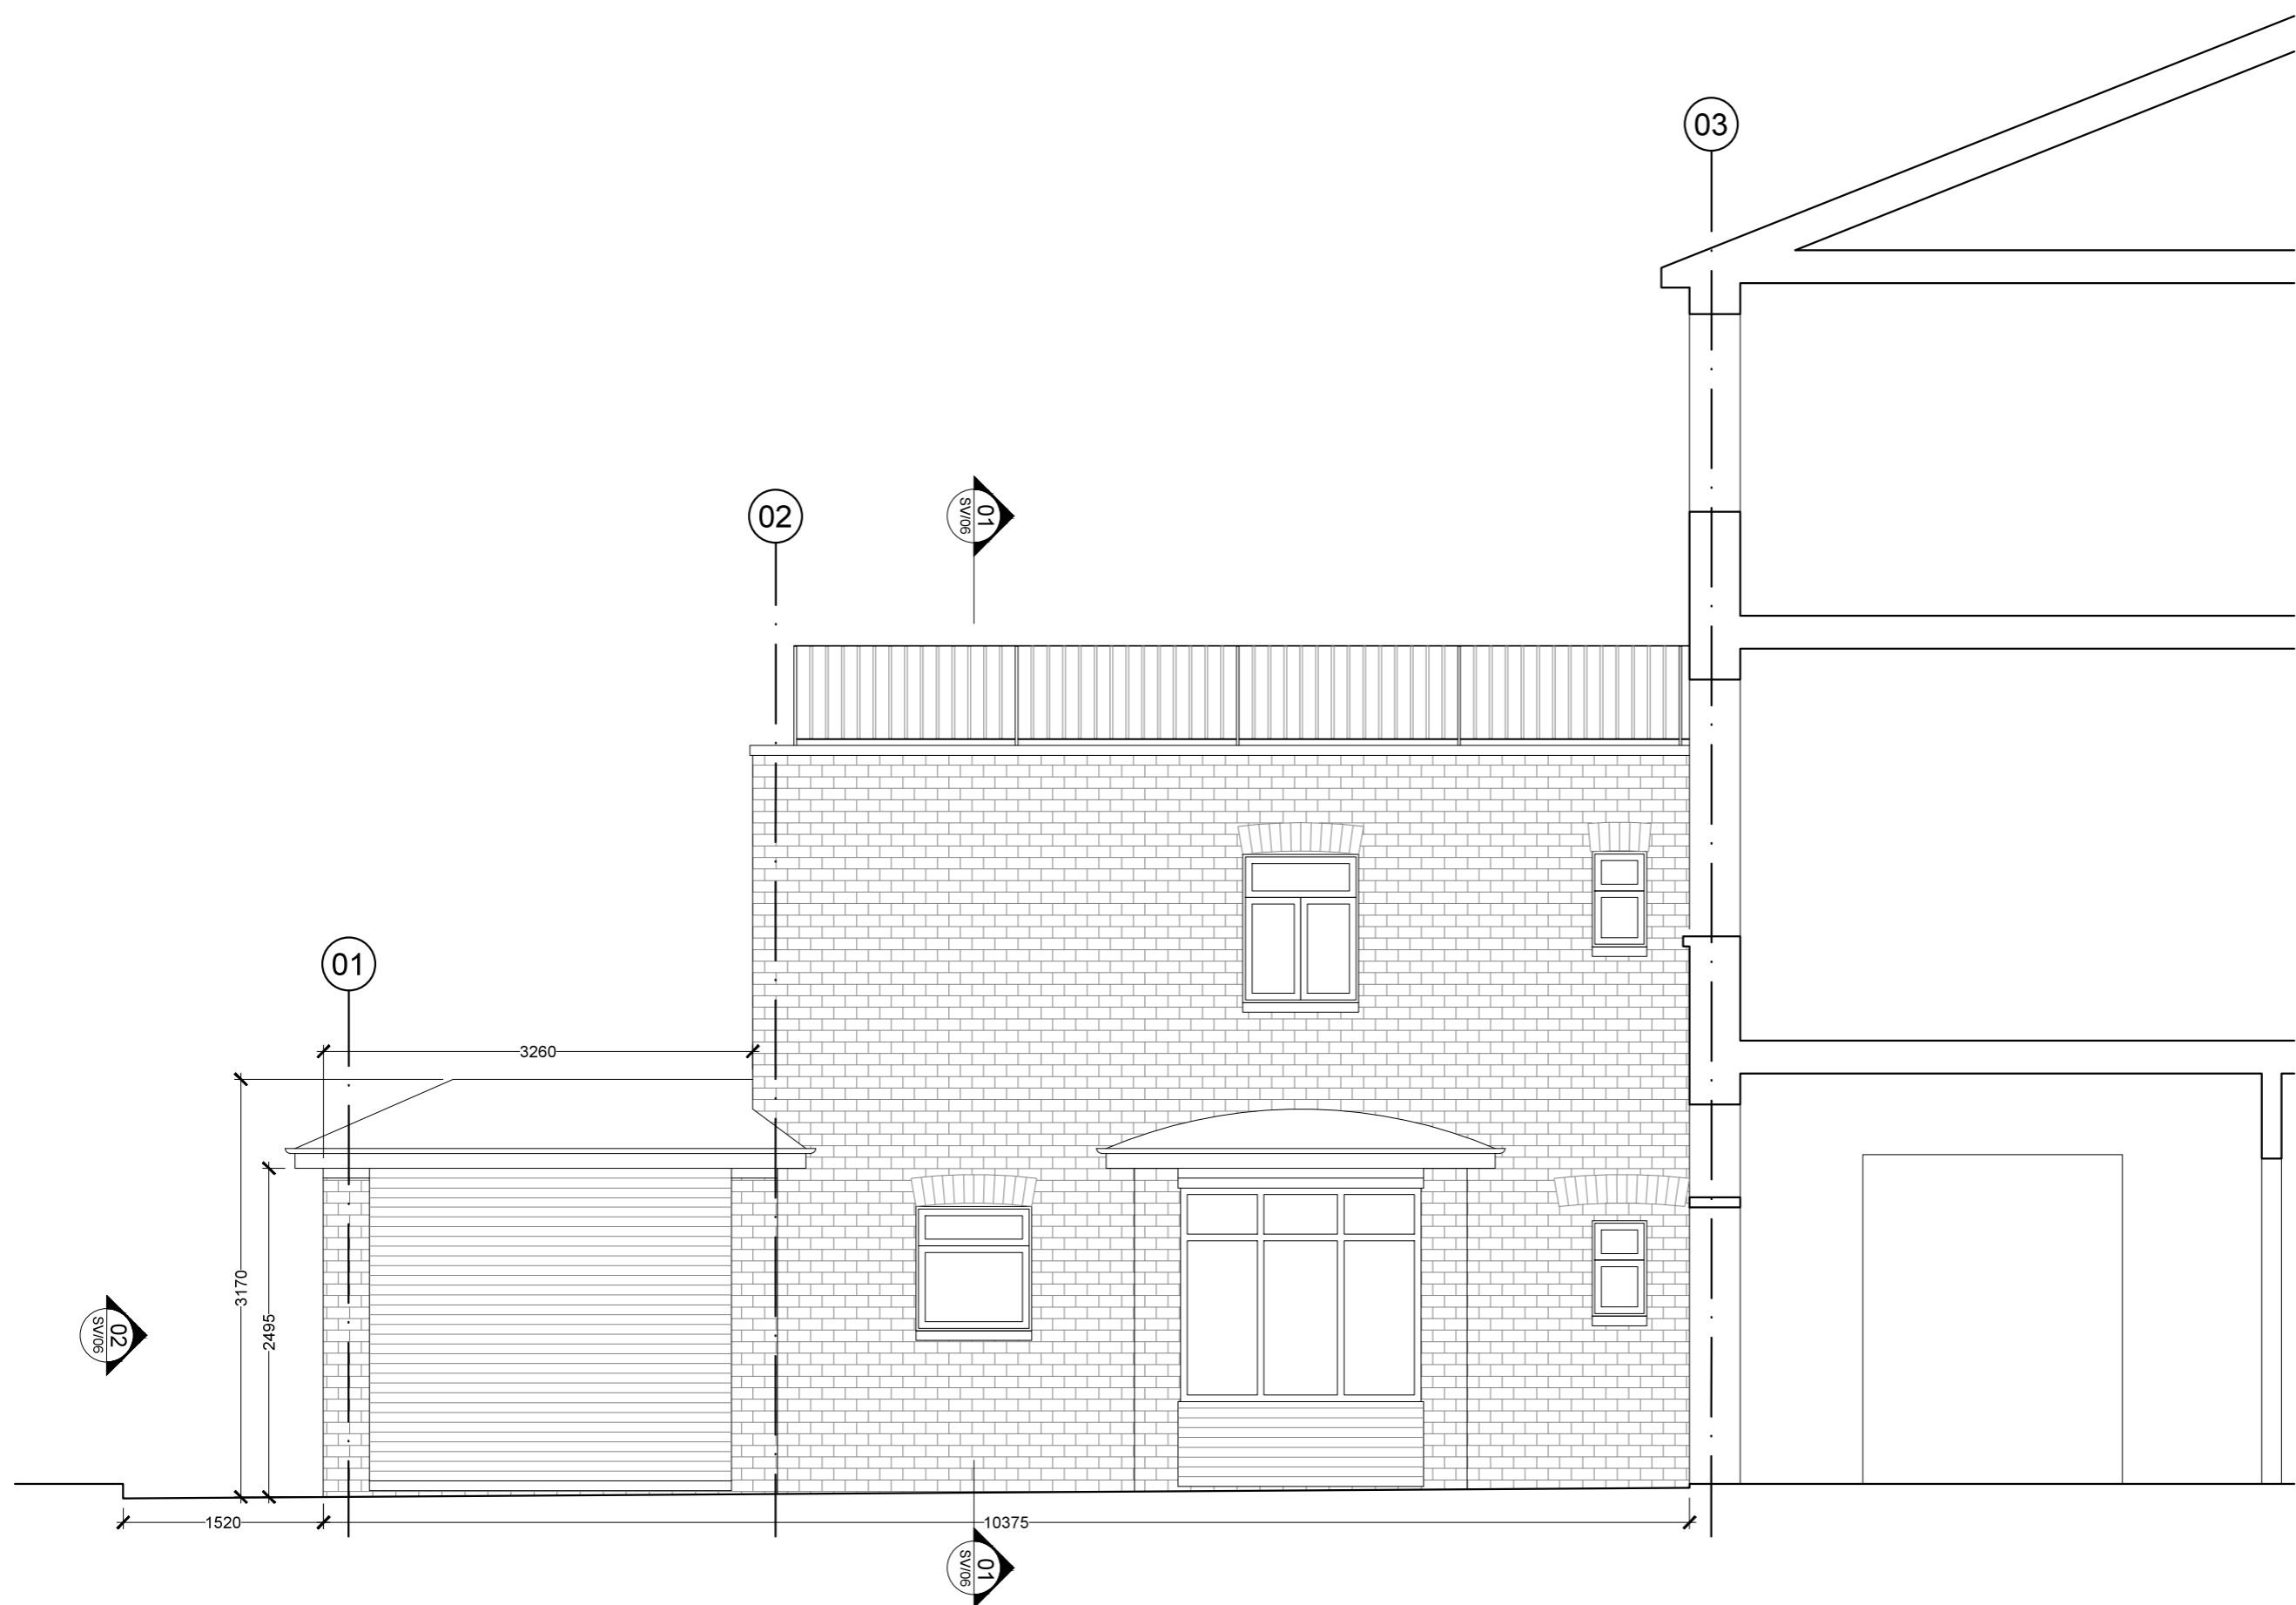

01 Section A - Existing
 SV/03 Scale 1:50 @ A3

 

Revision	Stage Description	Date
*	Survey	27/07/2016

Status
For Issue

VINE
 Architecture Studio


Unit 3, 1a Vine Court, London, E1 1JH
 www.vinearchitecture.com
 studio@vinearchitecture.com
 T 0207 377 5465

Client Mrs Claire St John			
Project Name 29A Shirlock Road		Project Number 70	
Date 27/04/2016	Scale 1:25 @ A1 1:50 @ A3	Drawn by DMR	Checked by RPR
Drawing Name Section A - Existing		Drawing No SV/03	Revision *

01. Copyright: This drawing must not be reproduced in whole or part without written consent from Vine Architecture Studio Limited
 02. All dimensions to be checked and any discrepancies to be reported to Vine Architecture Studio prior to construction
 03. Do not Scale from this drawing
 04. This drawing may contain information from other professions or third parties. Vine Architecture Studio cannot accept responsibility for the integrity or accuracy of such information.
 05. If in any doubt about the information in this drawing, ask Vine Architecture Studio without delay

NOTES:

This drawings is for planning purposes only.

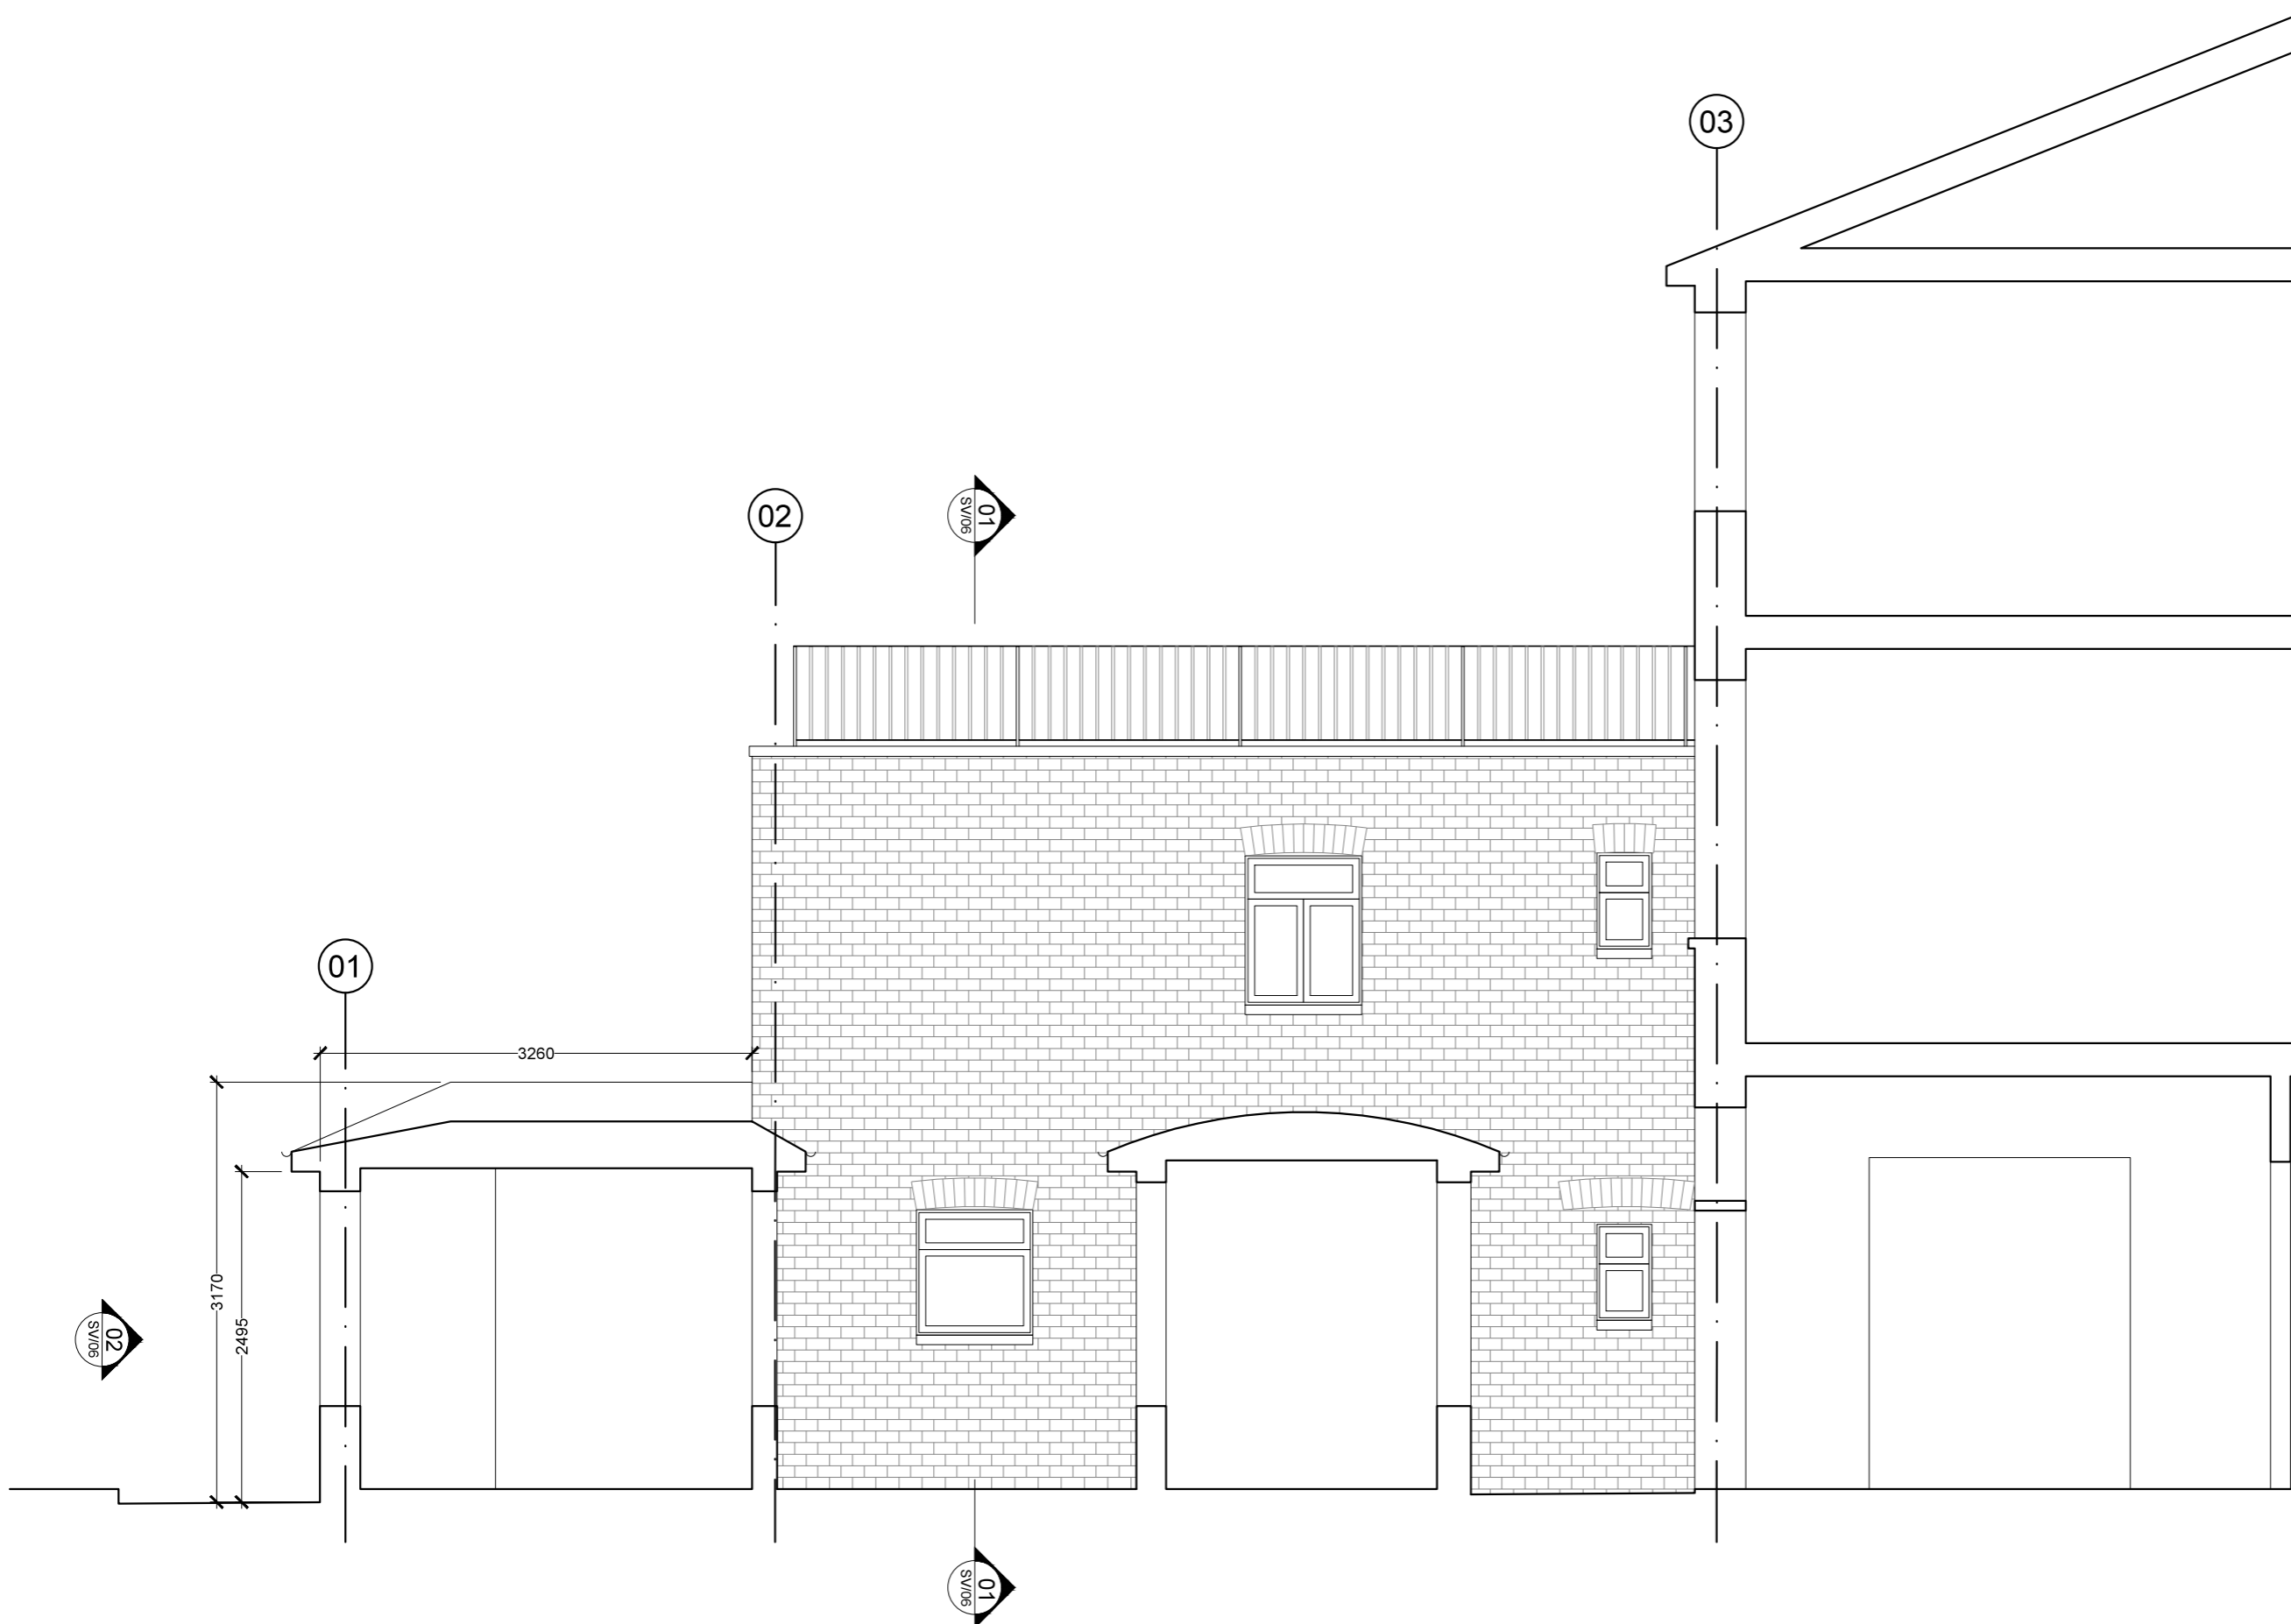

Revision	Stage Description	Date
*	Survey	27/07/2016

Status
For Issue

VINE
 Architecture Studio

Unit 3, 1a Vine Court, London, E1 1JH
 www.vinearchitecture.com
 studio@vinearchitecture.com
 T 0207 377 5465

Client
Mrs Claire St John

Project Name	Project Number
29A Shirlock Road	70


Date	Scale	Drawn by	Checked by
27/07/2016	1:25 @ A1 1:50 @ A3	DMR	RPR

Drawing Name	Drawing No	Revision
Section B - Existing	SV/04	*

01 Section B - Existing
 SV/04 Scale 1:50 @ A3

01. Copyright: This drawing must not be reproduced in whole or part without written consent from Vine Architecture Studio Limited
 02. All dimensions to be checked and any discrepancies to be reported to Vine Architecture Studio prior to construction
 03. Do not Scale from this drawing
 04. This drawing may contain information from other professions or third parties. Vine Architecture Studio cannot accept responsibility for the integrity or accuracy of such information.
 05. If in any doubt about the information in this drawing, ask Vine Architecture Studio without delay

NOTES:
 This drawings is for planning purposes only.

 

Revision	Stage Description	Date
*	Survey	27/07/2016

Status
 For Issue

VINE
 Architecture Studio

Unit 3, 1a Vine Court, London, E1 1JH
 www.vinearchitecture.com
 studio@vinearchitecture.com
 T 0207 377 5465

Client
 Mrs Claire St John

Project Name 29A Shirlock Road	Project Number 70
-----------------------------------	----------------------

Date 27/07/2016	Scale 1:25@ A1 1:50 @ A3	Drawn by DMR	Checked by RPR
--------------------	--------------------------------	-----------------	-------------------

Drawing Name Section C - Existing	Drawing No SV/05	Revision *
--------------------------------------	---------------------	---------------

01 Section C - Existing
 SV/05 Scale 1:50 @ A3




01 Elevation A - Existing
SV/06 Scale 1:50 @ A3



02 Section D - Existing
SV/06 Scale 1:50 @ A3

01. Copyright: This drawing must not be reproduced in whole or part without written consent from Vine Architecture Studio Limited
 02. All dimensions to be checked and any discrepancies to be reported to Vine Architecture Studio prior to construction
 03. Do not Scale from this drawing
 04. This drawing may contain information from other professions or third parties. Vine Architecture Studio cannot accept responsibility for the integrity or accuracy of such information.
 05. If in any doubt about the information in this drawing, ask Vine Architecture Studio without delay

NOTES:
 This drawings is for planning purposes only.

 

Revision	Stage Description	Date
*	Survey	27/07/2016

Status
 For Issue

VINE
 Architecture Studio

Unit 3, 1a Vine Court, London, E1 1JH
 www.vinearchitecture.com
 studio@vinearchitecture.com
 T 0207 377 5465

Client
 Mrs Claire St John

Project Name
 29A Shirlock Road

Project Number
 70



Date	Scale	Drawn by	Checked by
27/07/2016	1:25 @ A1 1:50 @ A3	DMR	RPR

Drawing Name	Drawing No	Revision
Section D & Elevation A - Existing	SV/06	*

01. Copyright: This drawing must not be reproduced in whole or part without written consent from Vine Architecture Studio Limited
 02. All dimensions to be checked and any discrepancies to be reported to Vine Architecture Studio prior to construction
 03. Do not Scale from this drawing
 04. This drawing may contain information from other professions or third parties. Vine Architecture Studio cannot accept responsibility for the integrity or accuracy of such information.
 05. If in any doubt about the information in this drawing, ask Vine Architecture Studio without delay

NOTES:

This drawings is for planning purposes only.

 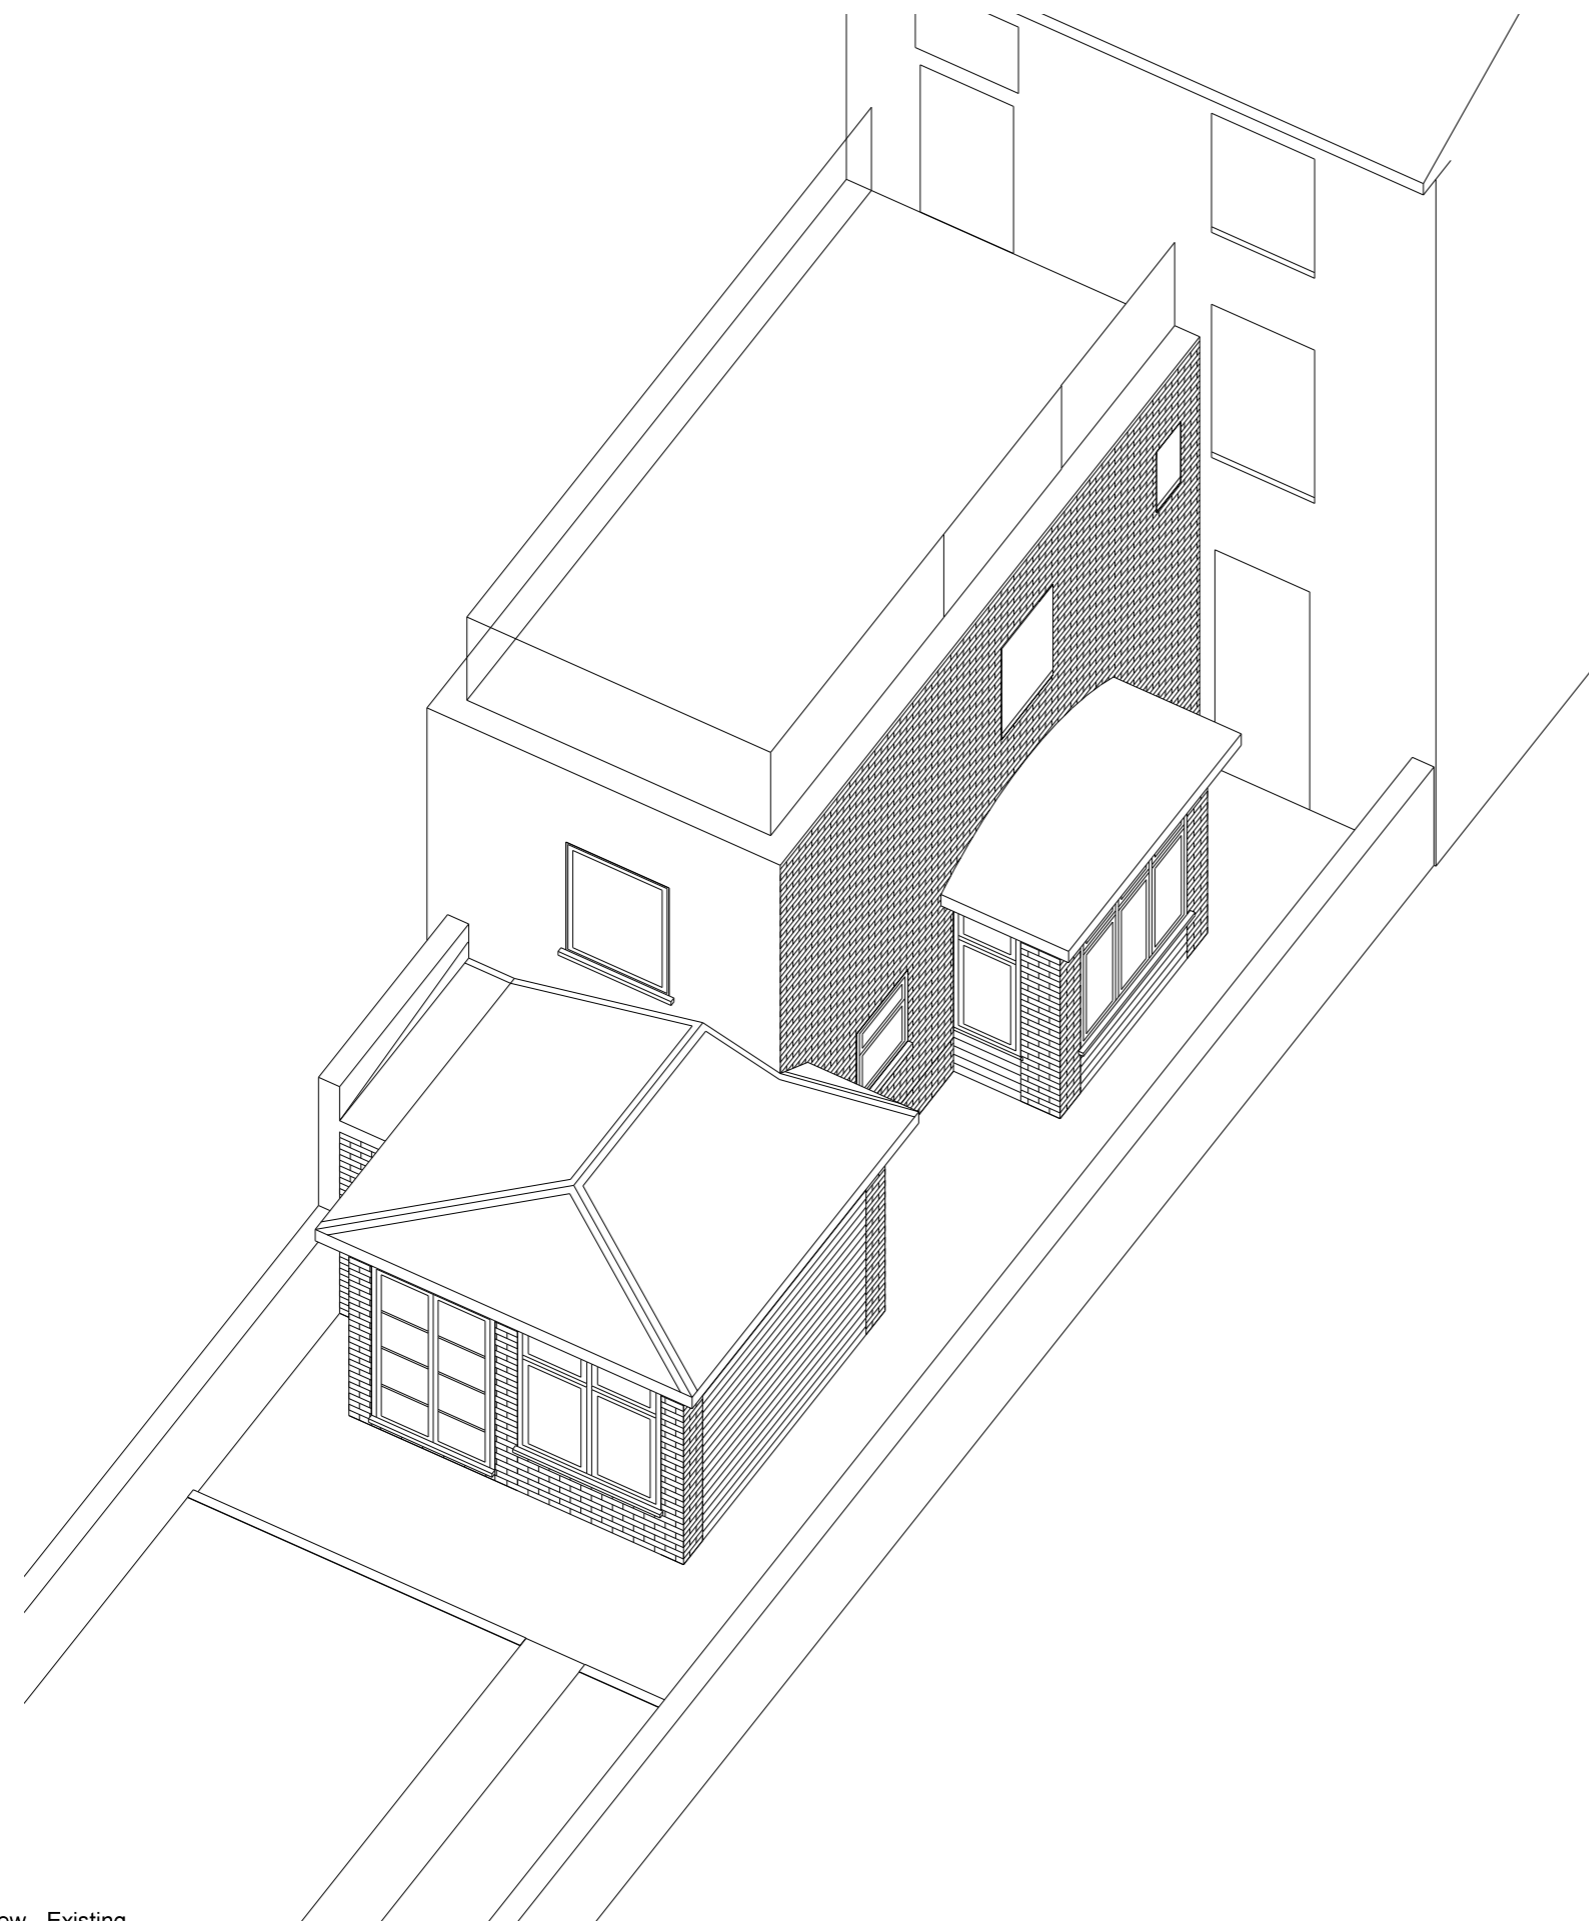

NOT FOR CONSTRUCTION

Revision	Stage Description	Date
*	Planning	27/07/2016

Status
For Issue

VINE

Architecture Studio

Unit 3, 1a Vine Court, London, E1 1JH
 www.vinearchitecture.com
 studio@vinearchitecture.com
 T 0207 377 5465

Client
Mrs Claire St John

Project Name 29A Shirlock Road	Project Number 70
-----------------------------------	----------------------

Date 27/07/2016	Scale 1:25 @ A1 1:50 @ A3	Drawn by DMR	Checked by RPR
--------------------	---------------------------------	-----------------	-------------------

Drawing Name Axonometric View - Existing	Drawing No SV/07	Revision *
---	---------------------	---------------

01 Axonometric View.- Existing
SV/07 Scale 1:50 @ A3