


Cliff Villas, NW1

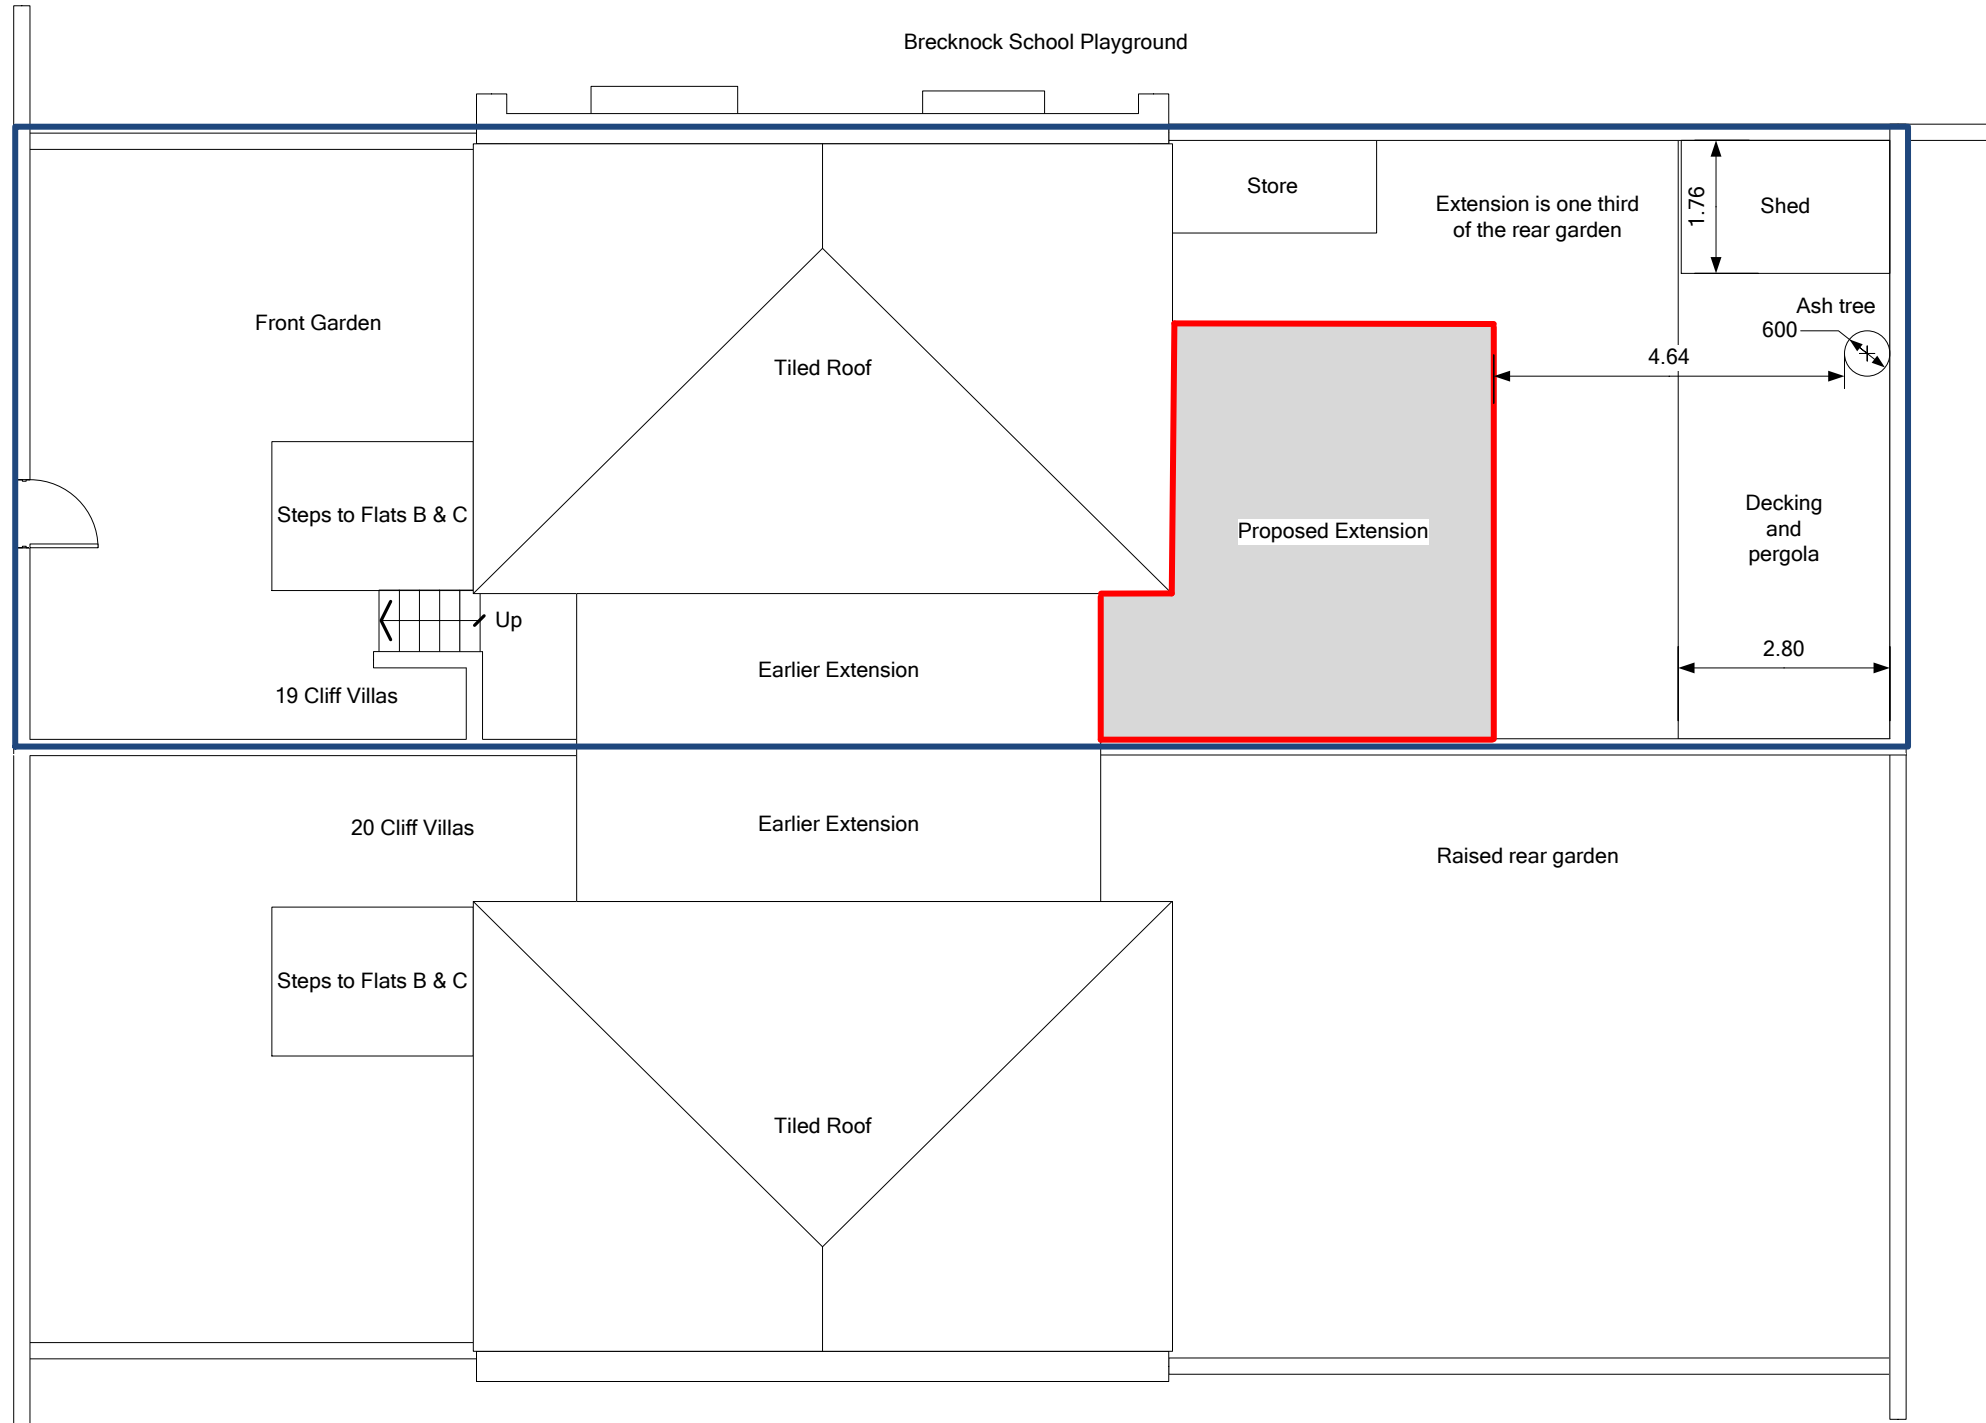

Notes:	SITE PLAN			
	PROPOSED LOWER GROUND FLOOR EXTENSION 19A Cliff Villas, London, NW1 9AT			
Associated Drawings	SIZE A3	DATE 09 AUG 16	DWG NO 19 Cliff Villas - 04	REV 3.0
19 Cliff Villas - 01, 02, 03, 05 & 06	SCALE	1:100 @A3	DRN GNU	SHEET 1 OF 1

0 1500 2500 5000