





PWX000 2203



THE CHARLTON BROWN PARTNERSHIP
ARCHITECTS

The Old Chapel, Elephant Walk, Hampstead, London, N4 3UE Telephone: 0171 704 1284 Fax: 0171 486 9085
THE DEVONSHIRE HOUSE SCHOOL, 69 FITZJOHN'S AV., NW3
PROPOSED SOUTH ELEVATION 651/AP 04
 Date: 1999 Scale: 1:100 This drawing is copyright Revisions

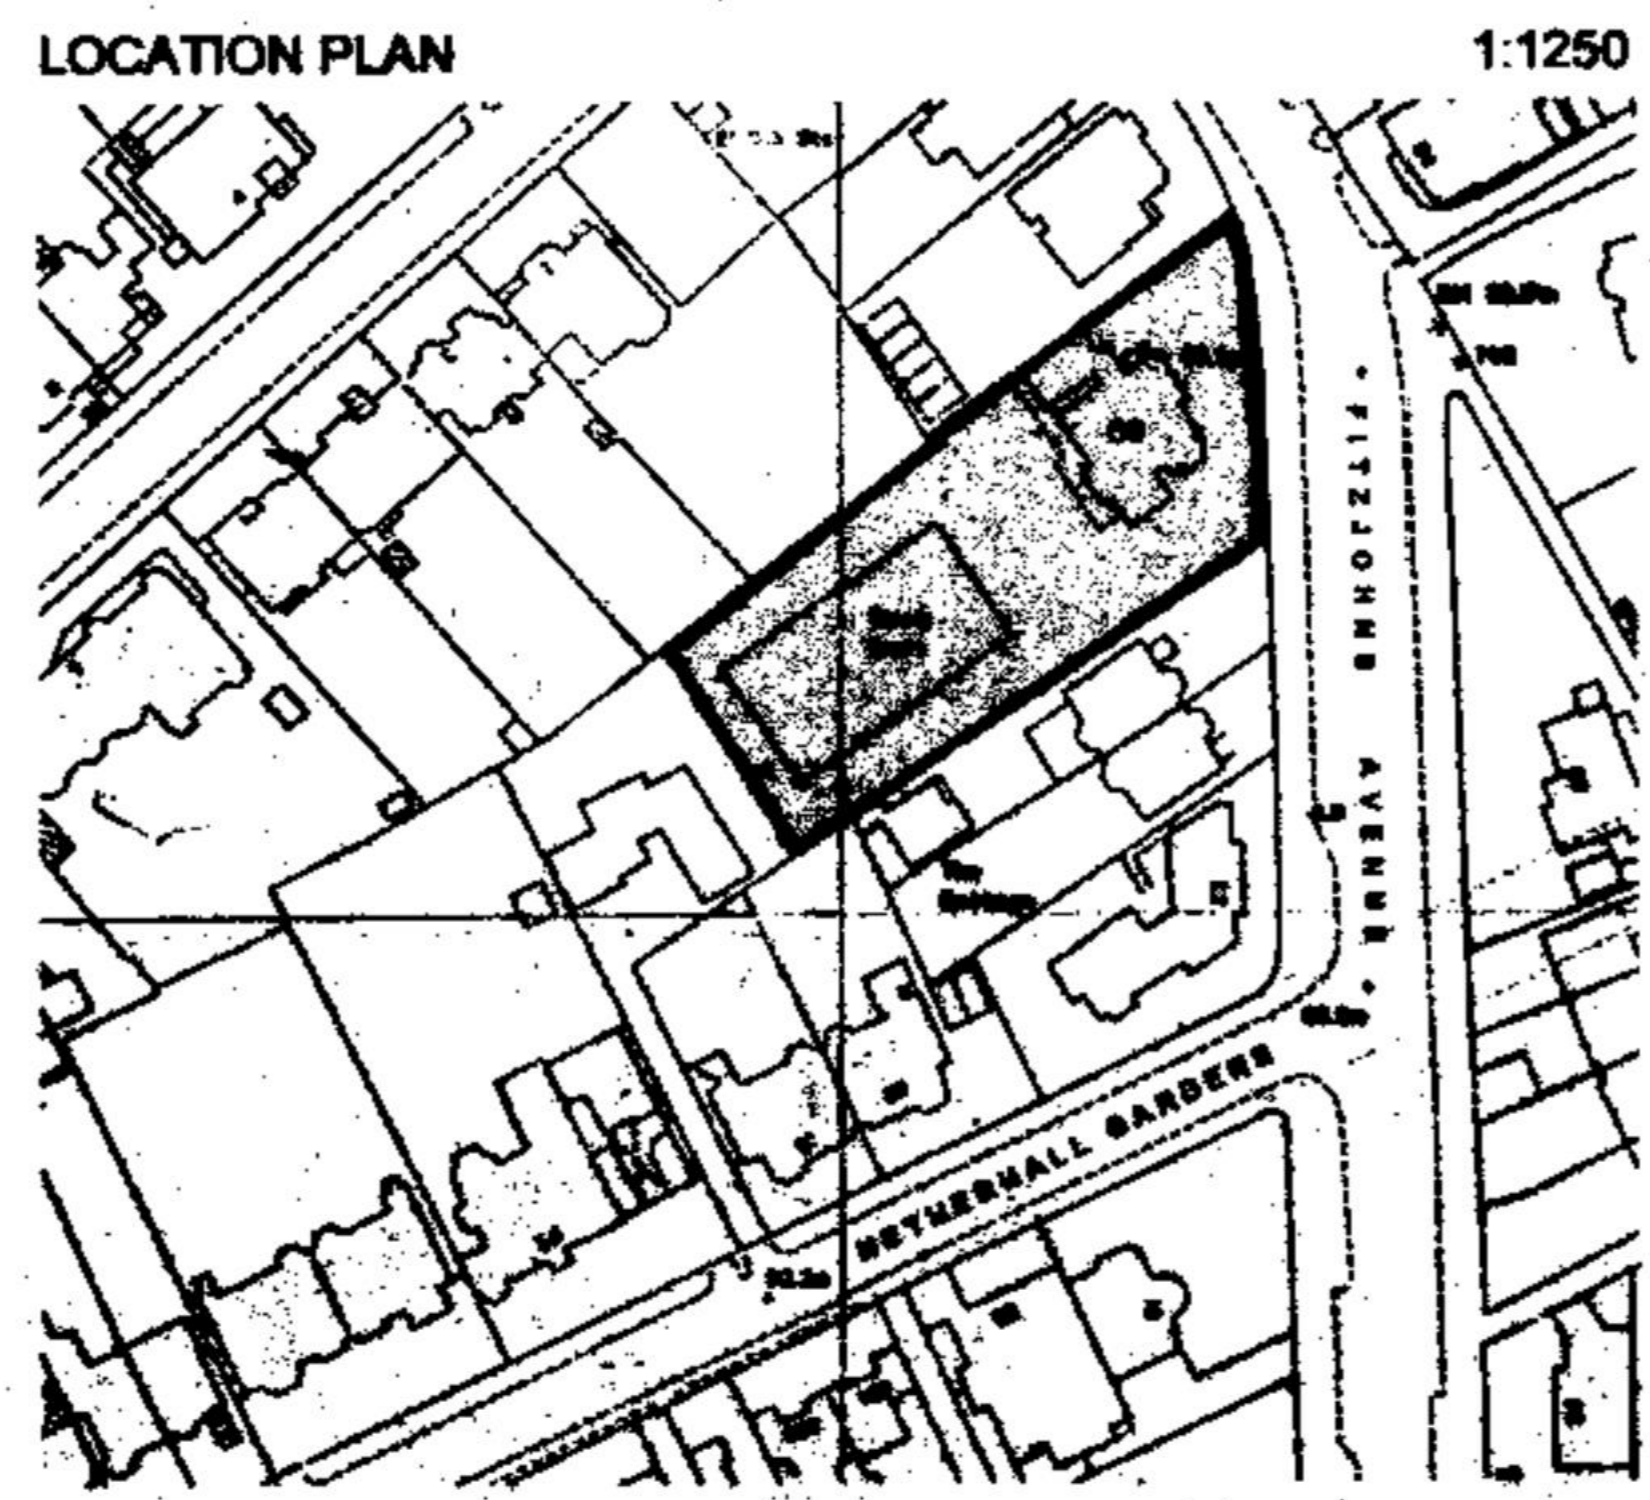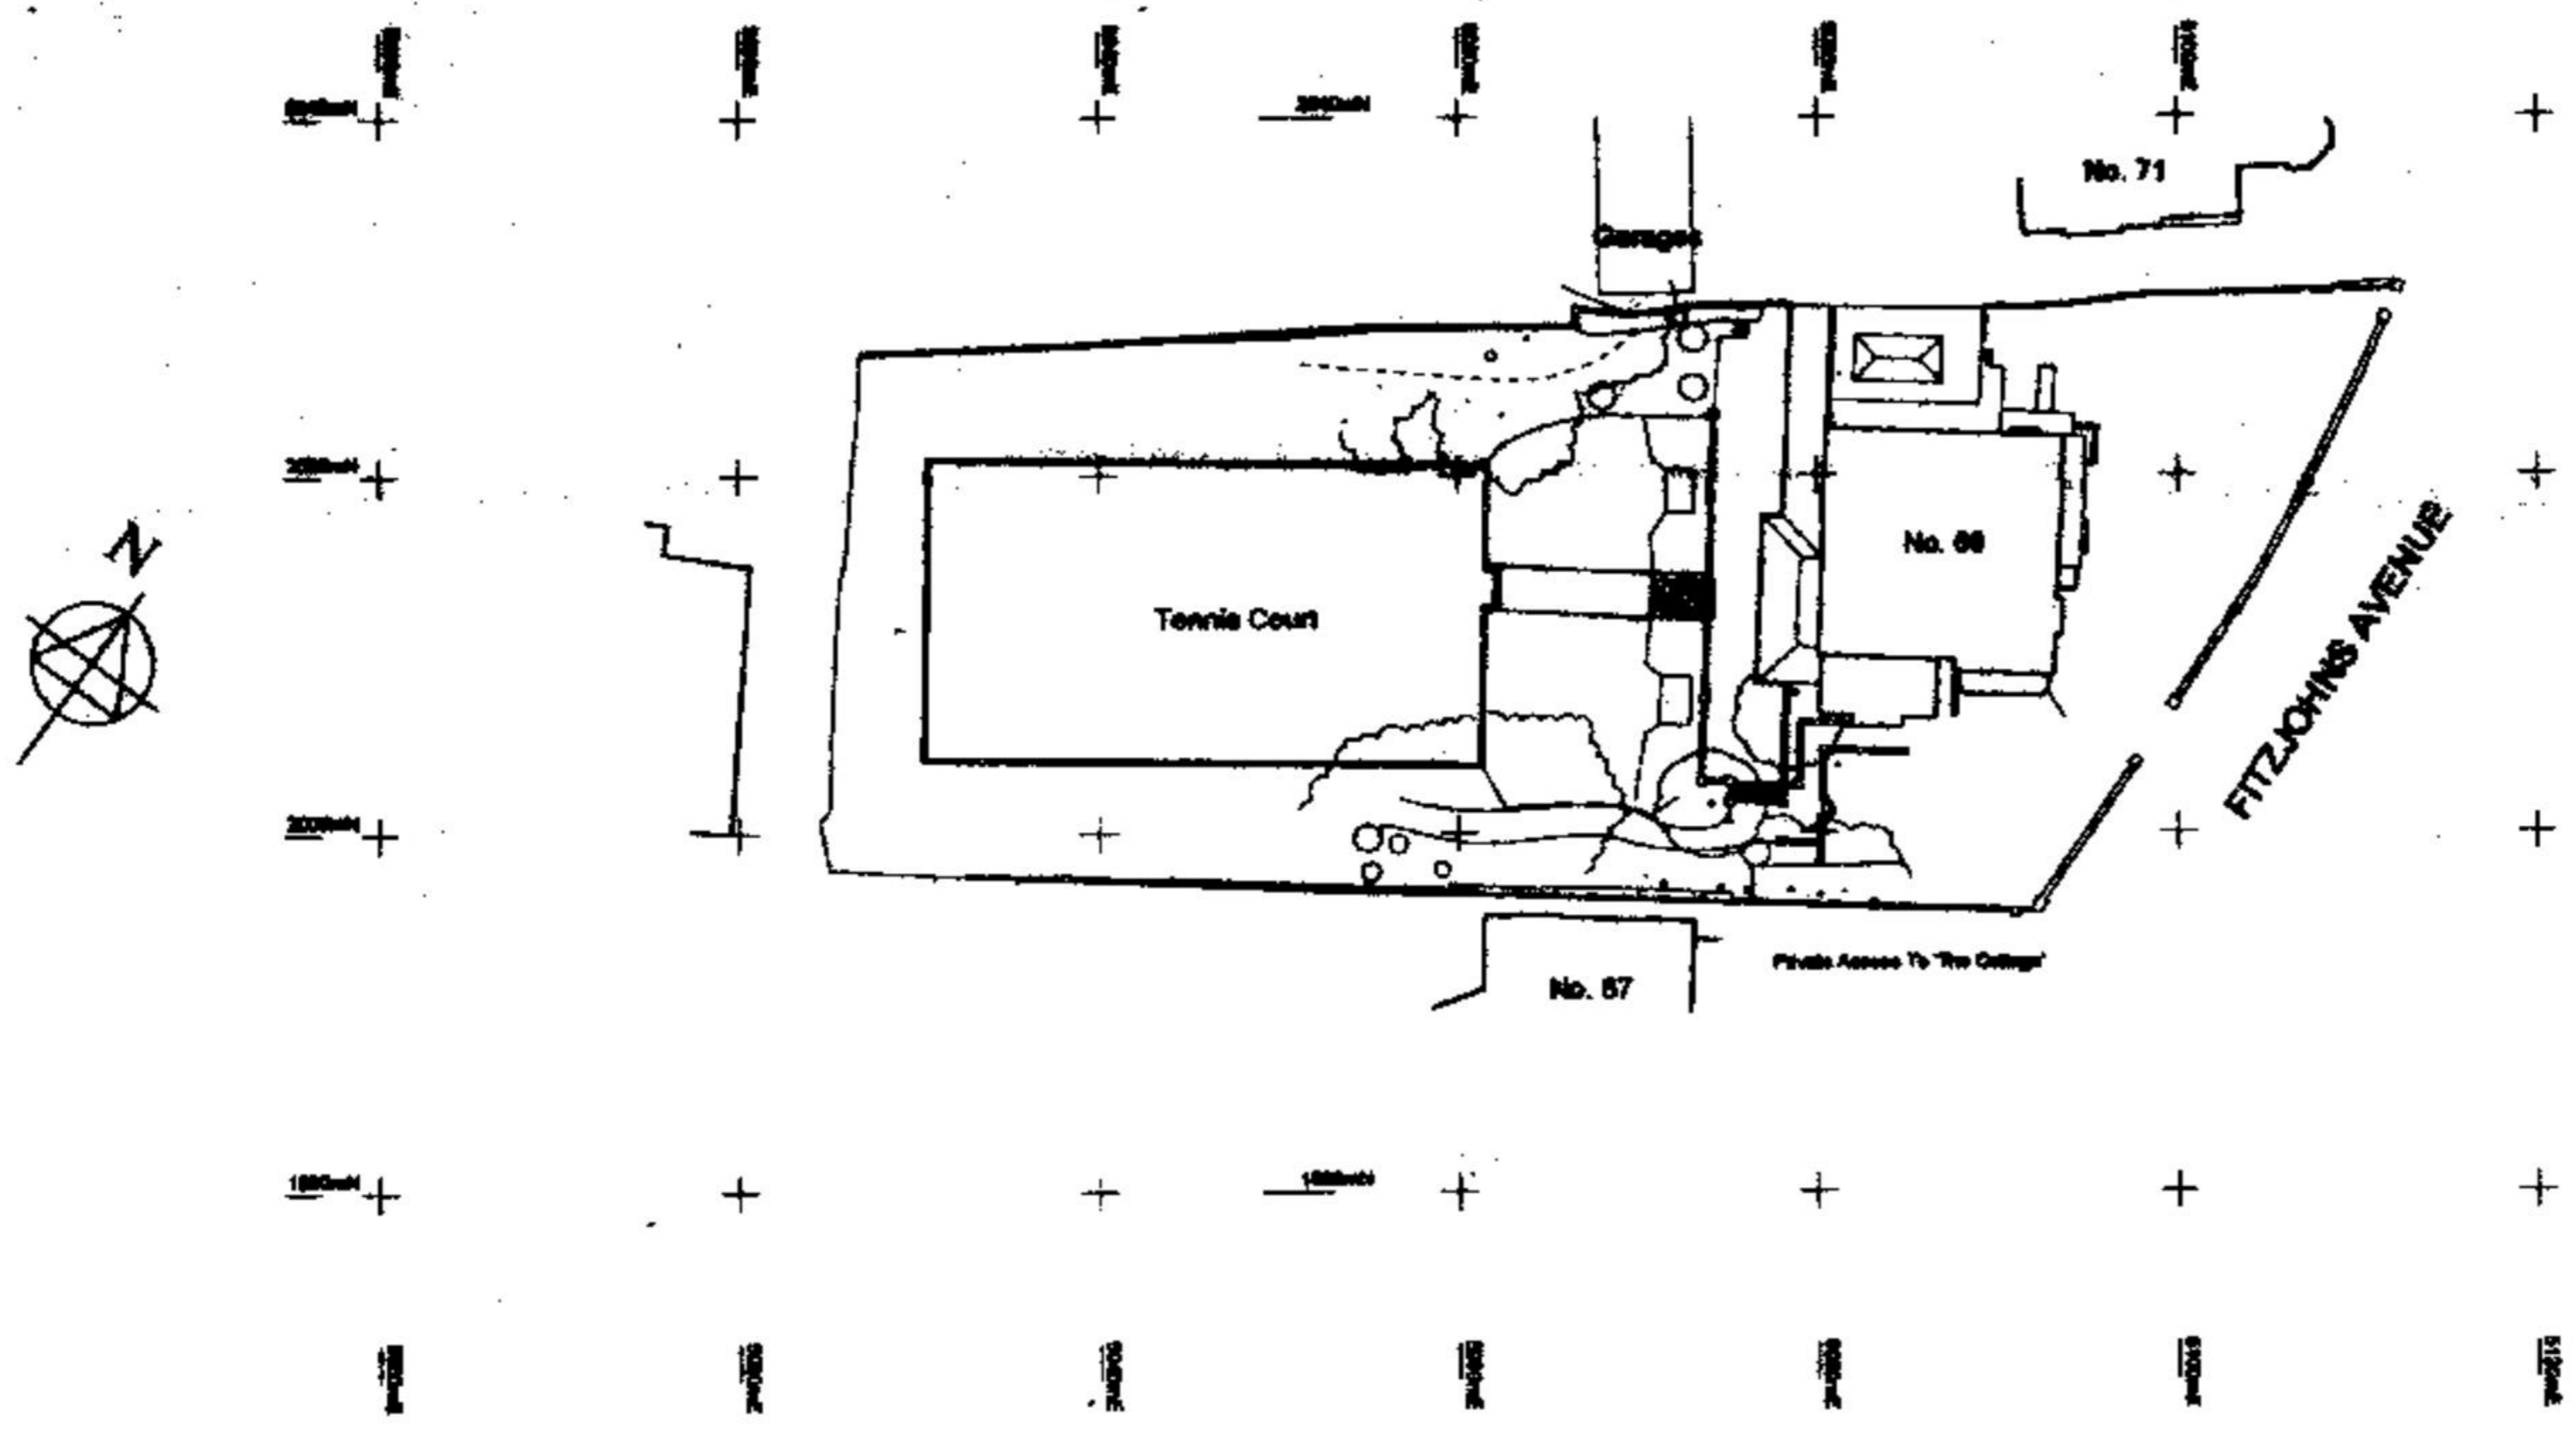

SURVEYED BY
PREMIER SURVEYS LIMITED
 THE OLD ESTATE OFFICE
 WILDORNS ROAD
 GUILDFORD
 SURREY GU1 2QR
 Fax: 01483 491128
 Tel: 01483 491124

LEGEND

	SURVEY STATION		WATER
	BANK		OH ELECTRICITY
	OBST. HEIGHT		UB ELECTRICITY
	LEVEL POSITION		OH TELEPHONE
	REGISTRATION MARK		UB TELEPHONE
	BULB		CABLE TELEPHONE
	GUTTER/OVERHEAD PIPE		FOUL DRAINAGE
			SEWER DRAINAGE
			FENCE

ABBREVIATIONS (Where Applicable)

AC	AIR CONDITONING UNIT	IC	INSPECTION COVER
AK	ARCH HEIGHT	IL	INSULT LEVEL
AMB	ARMED CONNECTION	LP	LAMP POST
AV	AIR VALVE	LP	LANE
B	BENCH HEIGHT	MB	MANHOLE
BCP	BROKE GLASS POINT	MS	MANHOLE
BOL	BOLLARD	NS	NOTICE BOARD
BW	BREAK WALL	NP	NO FURTHER INFORMATION
CA	CAMERA	OP	OPENING
CD	CABLE DUCT	OR	ORIENT
CE	CLEARING EYE	PL	PAVEMENT LIGHT
CL	COURT LEVEL	RD	ROAD
CM	CABLE MARKER	RD	ROAD GULLY
CONC	CONCRETE	RS	ROAD SIGN
CPS	CONC. PAVING SLAB	RSJ	ROLLED STEEL JOIST
CU	CULVERT	RT	RETAINING WALL
CTV	CABLE TELEVISION	RP	RAIN WATER PIPE
D	DOOR HEIGHT	SC	STOP COCK
DP	DOWN PIPE	SH	SHED HEIGHT
EP	ELECTRICAL PIT	SL	SKY LIGHT
EC	ELECTRICAL	SL	SLIP LEVEL
EB	ELECTRICAL BOX	SN	SUBSTRUCTURE
EP	ELECTRICITY POLE	SP	SOIL VENT PIPE
ER	EXISTING ROAD	TCB	TELEPHONE CALL BOX
F	FALSE	TC	TELECOMMUNICATIONS IC
PH	FIRE HYDRANT	TL	THRESHOLD LEVEL
PG	PIPE INTO GROUND	TP	TELEPHONE POLE
PL	FLOOR LEVEL	TR	TRAFFIC SIGNAL
PP	PRECAST PAVING	TRCU	TRUCK CURB LIMIT
GL	GULLY	UL	UPPER LEVEL
GV	GAS VALVE	VP	VENT PIPE
H	HEIGHT	WH	WATER HEAD HEIGHT
HB	HARD BENCH	WM	WATER MAIN
HD	HEATING DUCT	WS	WATER MAIN HEIGHT
HYD	HYDRANT	WV	WATER VALVE

FENCE TYPES AND DETAILS

SWF	SPRINKLED WIRE	PPF	POST & RAIL
CBF	CLOSED BOARD	PPV	POST & WIRE
CLF	CORNER FENCE	PF	POST
CF	CORNER FENCE	RF	RAIL FENCE
WF	WIRE FENCE	SEC	SECURITY
OPF	OPEN BOARD		

LEVEL DATUM

DATUM USED : NEWLYN
 BENCH MARK : OSBM, HENDERSON COURT
 VALUE : 104.64m

CLIENT

THE CHARLTON BROWN PARTNERSHIP
 THE OLD CHAPEL
 SHEPHERD'S WALK
 HAMPSTEAD
 LONDON N4 5UE

JOB TITLE

THE DEVONSHIRE HOUSE SCHOOL
 08 FITZJOHNS AVENUE
 LONDON N4 3

DRAWING TITLE

SITE LAYOUT 1:500/1:1250

SCALE

1:500/1:1250

DATE

MAY 99

DESIGNER


AS

Drawing No.

651/S01

PWX000 2203

118.10

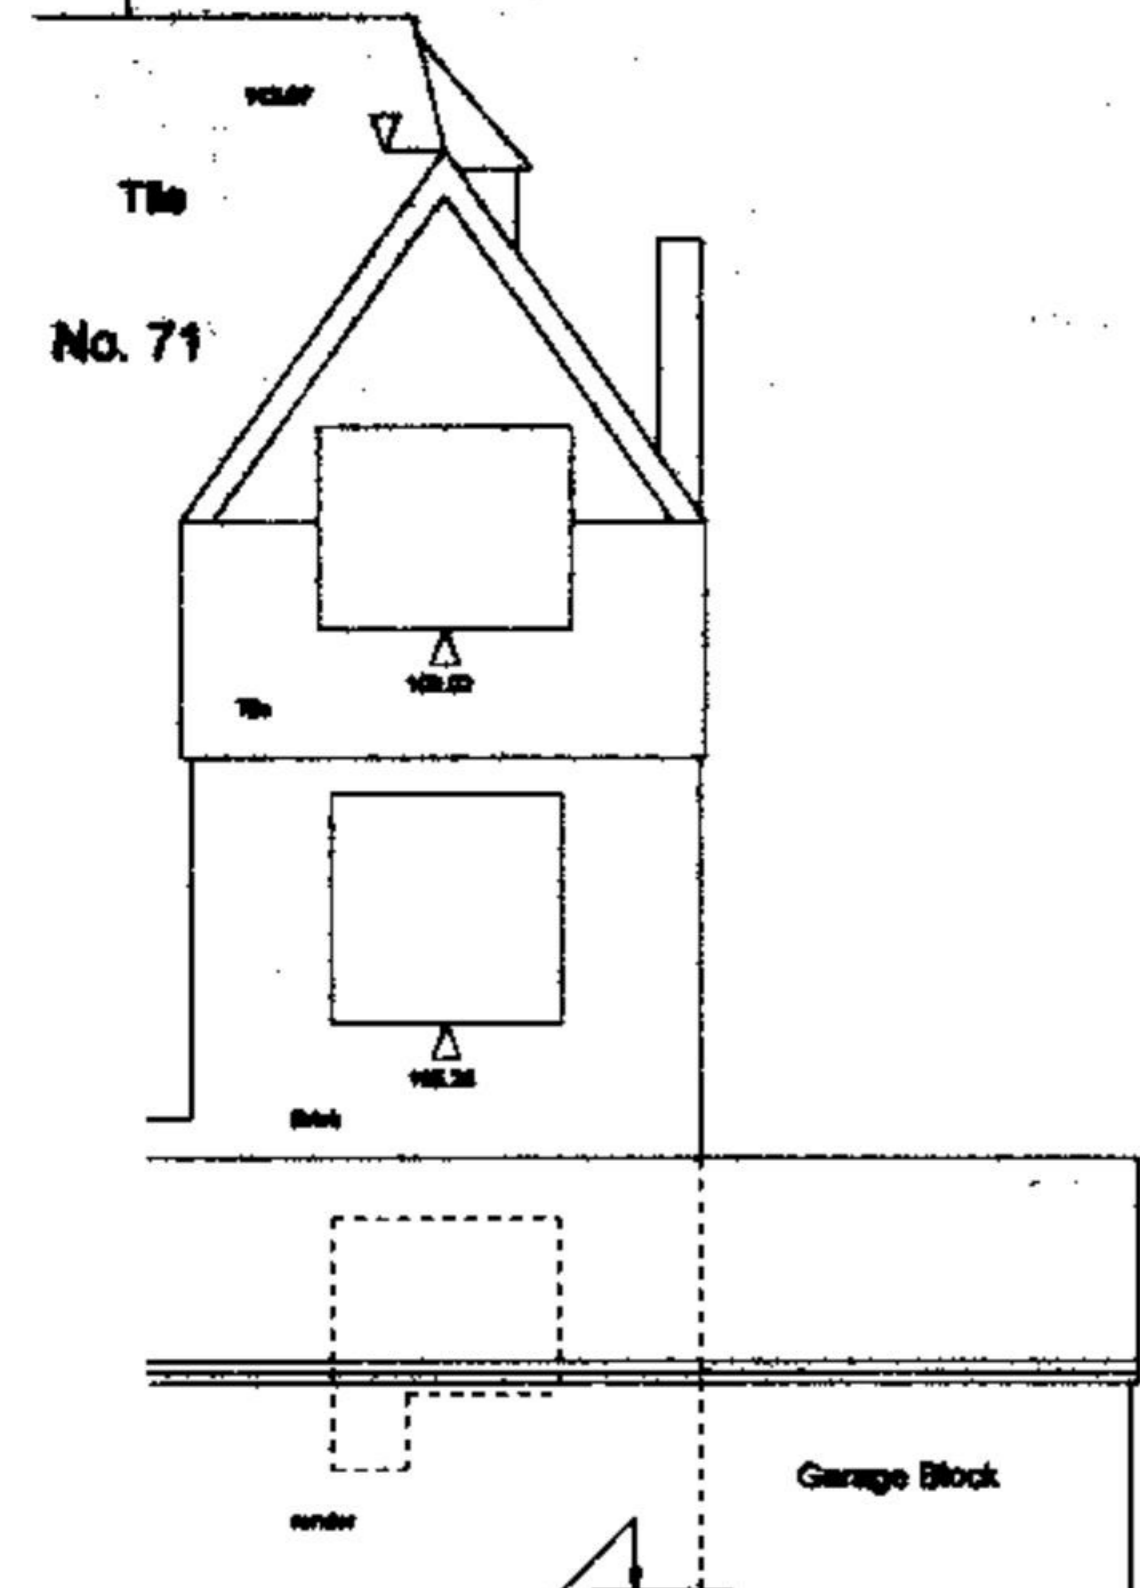

No. 71


Garage Block

Indicative Ground Level at Corner of House



Ground Level in front of Terrace

Passageway to 'The Cottage'

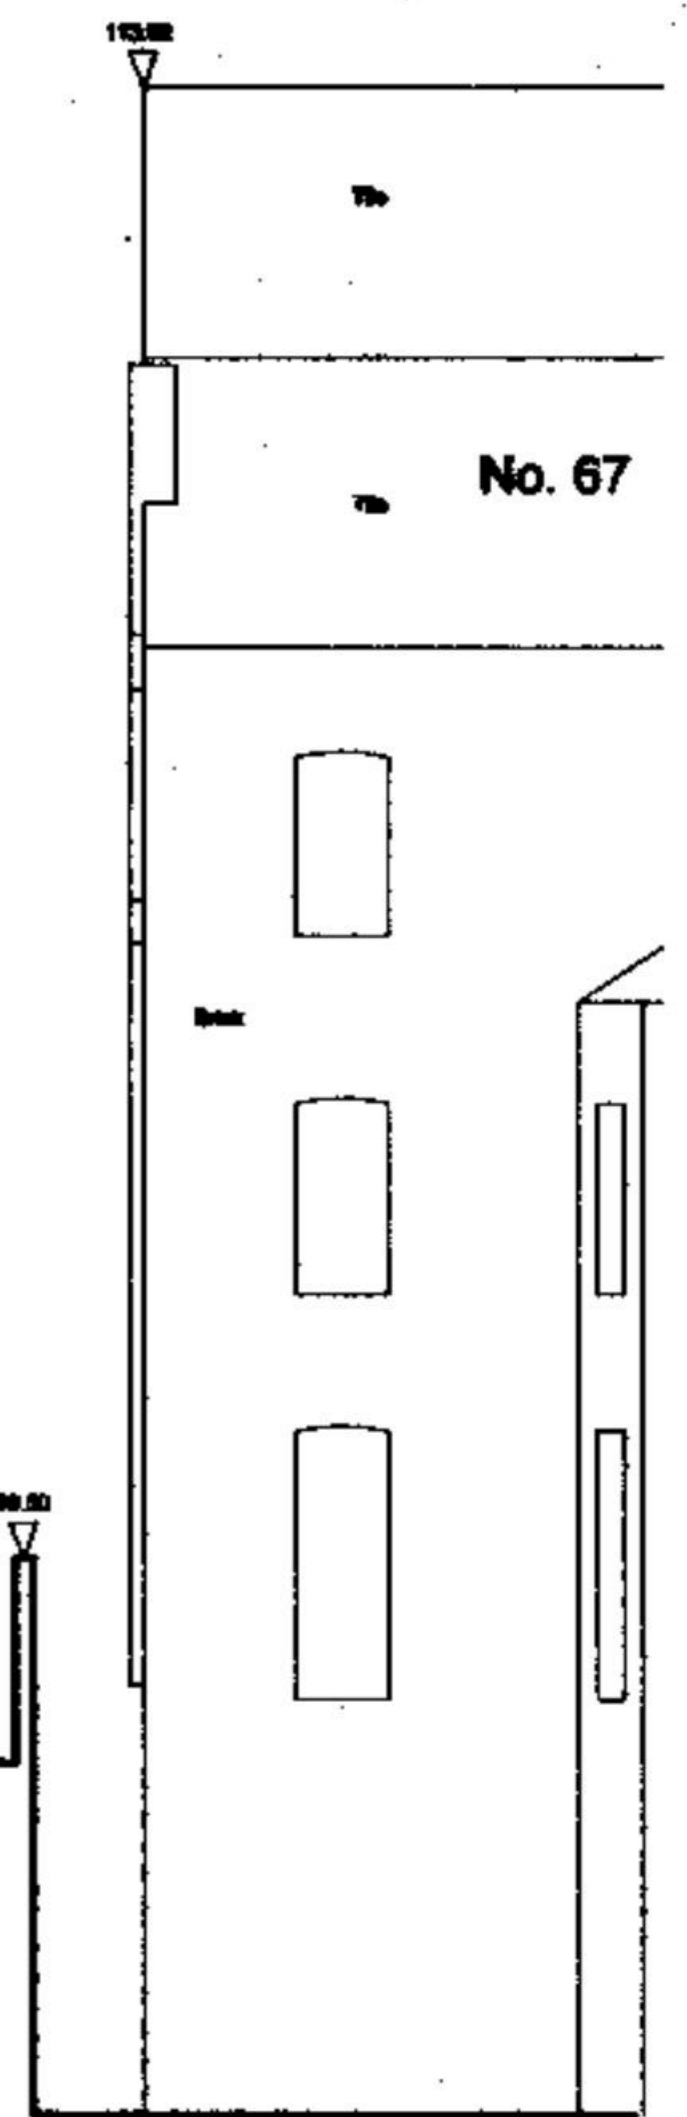

No. 67

SURVEYED BY
PREMIER SURVEYS LIMITED
 THE OLD ESTATE OFFICE
 THE SQUARE
 WILDBRIDGE ROAD
 GUILDFORD
 SURREY GU2 6QR
 Fax: 01483 491128
 Tel: 01483 491124

DATUM 90.000m

CLIENT		THE CHARLTON BROWN PARTNERSHIP THE OLD CHAPEL SHEPHERD'S WALK HAMPSTEAD LONDON NW3 5UE
JOB TITLE		THE DEVONSHIRE HOUSE SCHOOL 69 FITZJOHN'S AVENUE LONDON NW3
DRAWING TITLE		REAR (WEST) ELEVATION
SCALE	1/180	Drawing No:
DATE	MAY 98	651/303
	SHEET SIZE	A2

PWX000 2203