



EXISTING ROOF PLAN

NO CHANGES

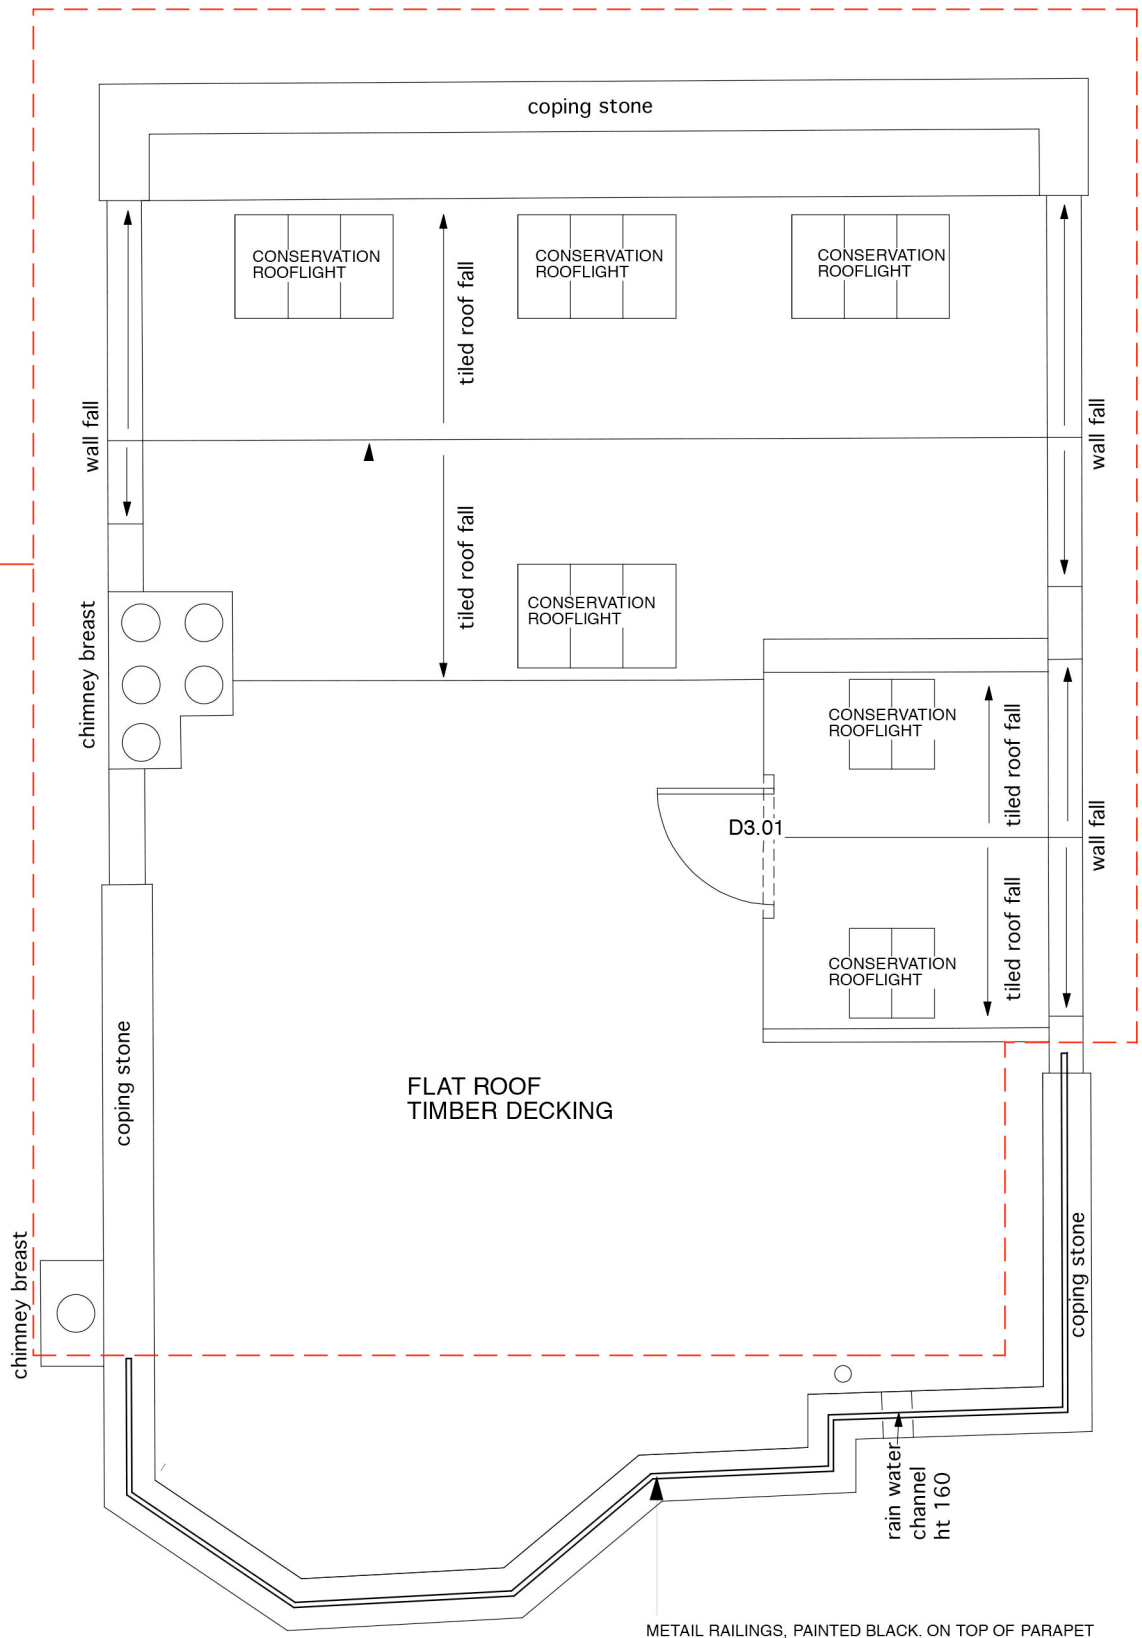

PROPOSED ROOF PLAN

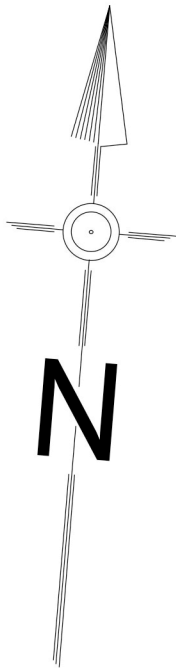

rev date amendment

client

D. DAVIS

project

27 PERRINS WALK, LONDON NW3

scale

1:50 @ A2

date

AUG 2016

drawing

ROOF PLAN:
EXISTING & PROPOSED
drawing no.

1602/P/02

WORKSHOP ARCHITECTS LTD.

121 c Cleveland Street,
London W1T 6PZ
tel: +44 020 7631 1161
fax: +44 020 7631 1191

ws.architects@btconnect.com