


EXISTING ELEVATION

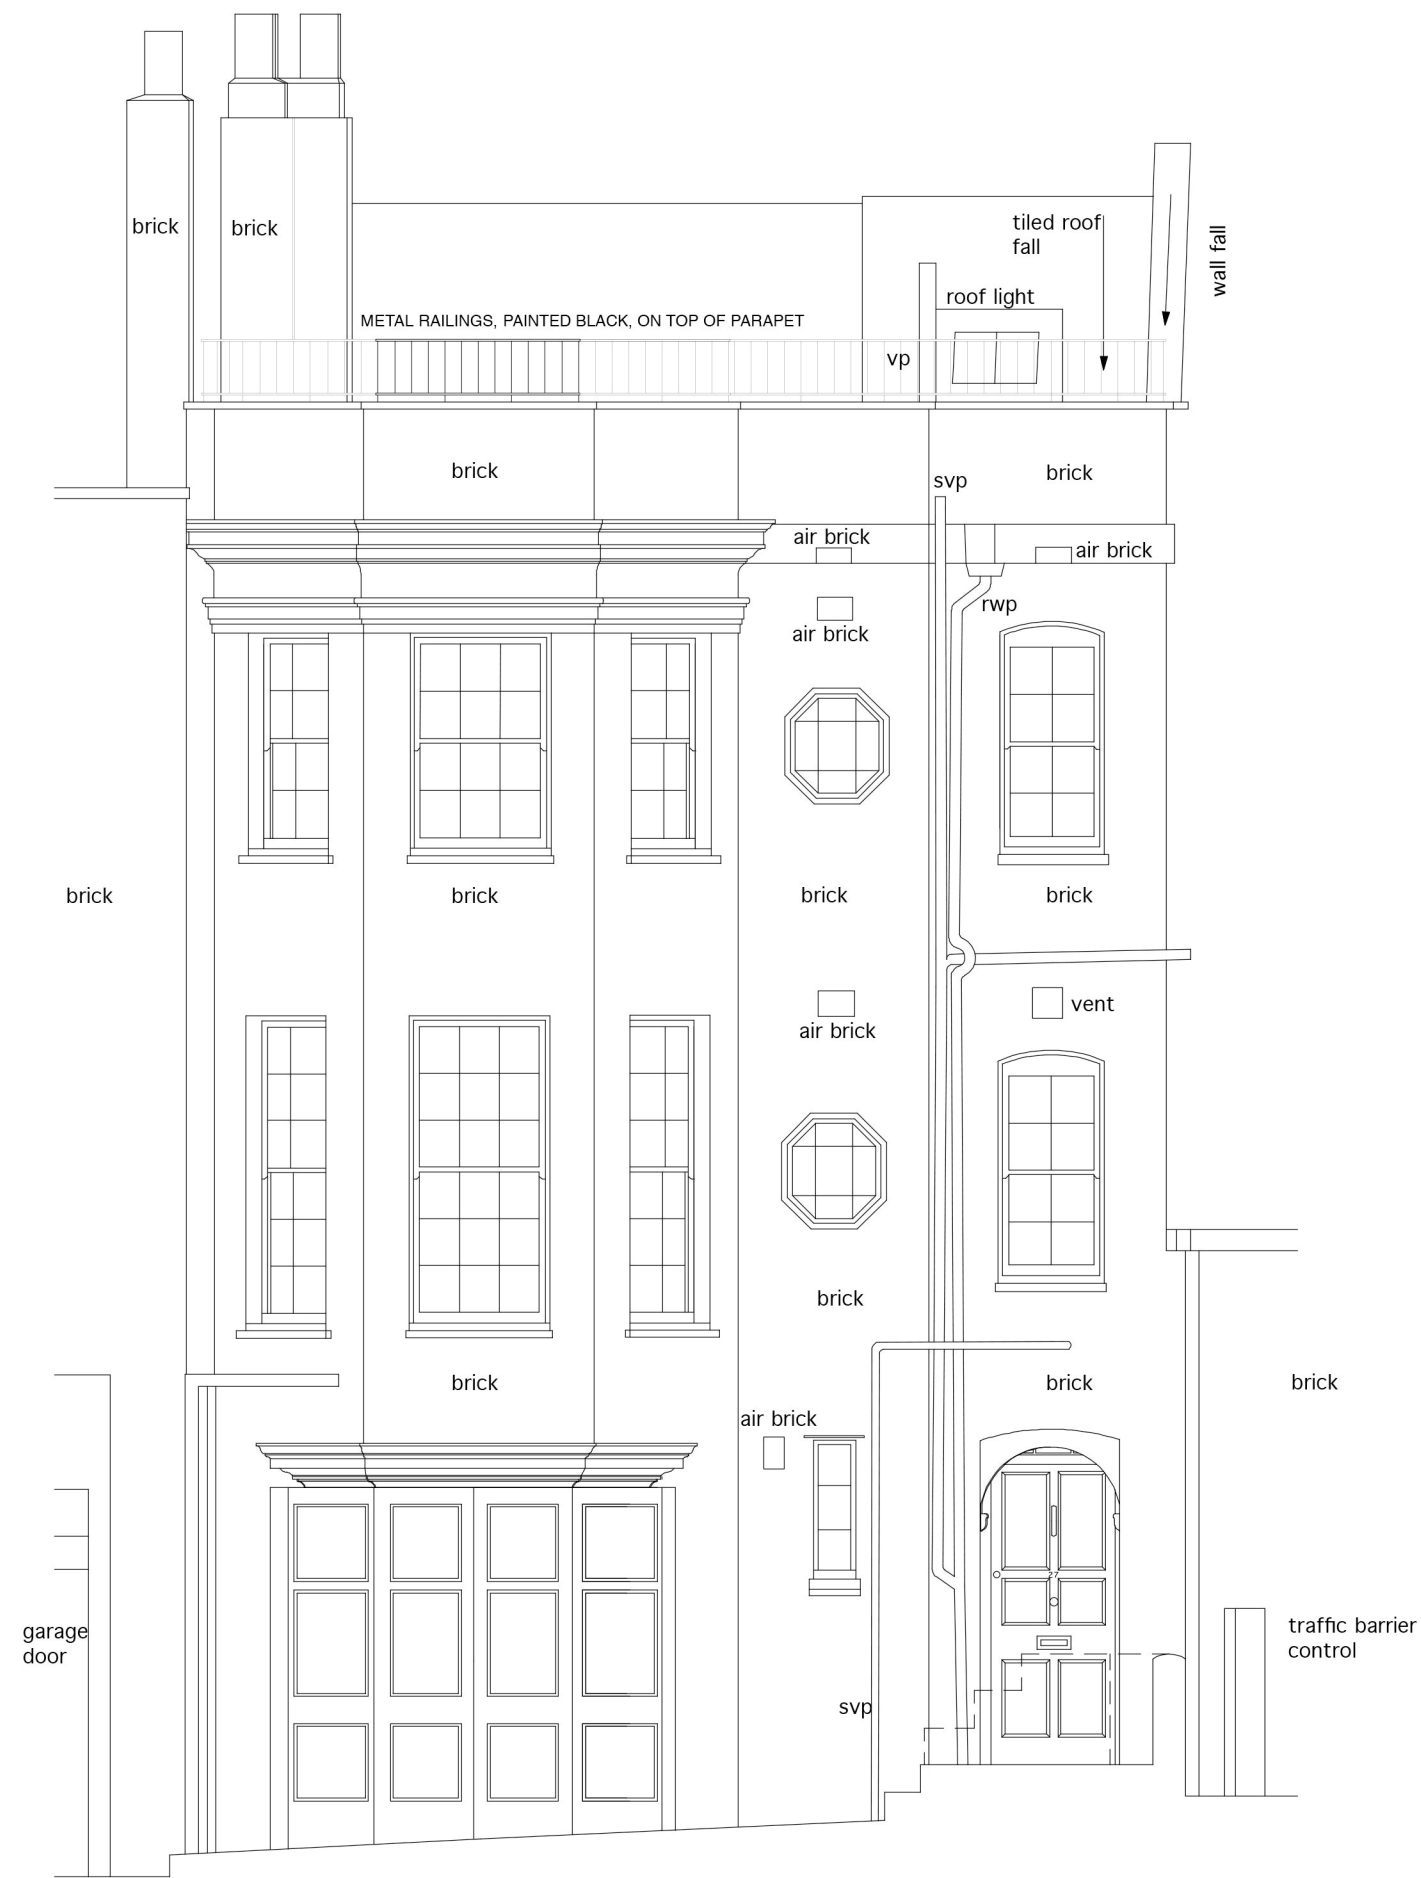

PROPOSED ELEVATION



rev	date	amendment
client		
D. DAVIS		
project		
27 PERRINS WALK, LONDON NW3		
scale		
1:50 @ A2		date
		AUG 2016
drawing		
FRONT ELEVATION:		
EXISTING & PROPOSED		
drawing no.		

1602/P/01

WORKSHOP ARCHITECTS LTD.

121 c Cleveland Street,
London W1T 6PZ
tel: +44 020 7631 1161
fax: +44 020 7631 1191
ws.architects@btconnect.com