




1. EXISTING FRONT ELEVATION (NORTH)

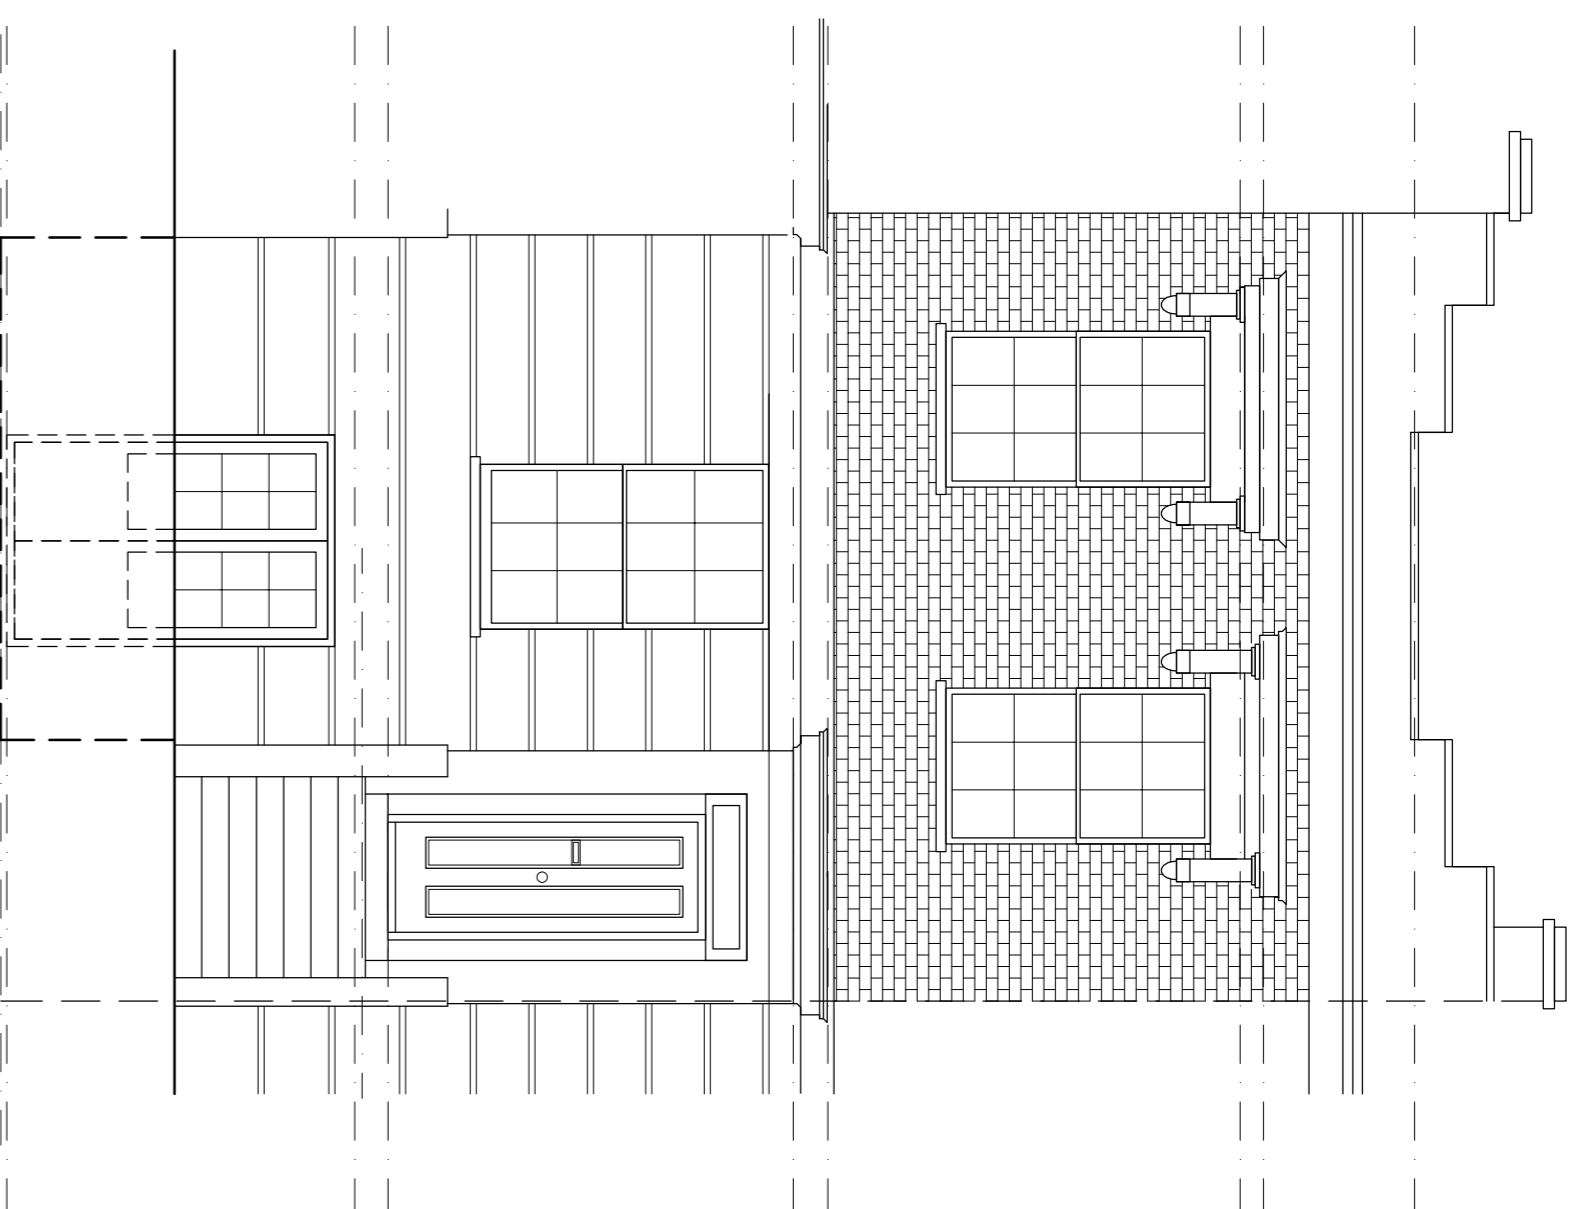


2. EXISTING REAR ELEVATION (SOUTH)

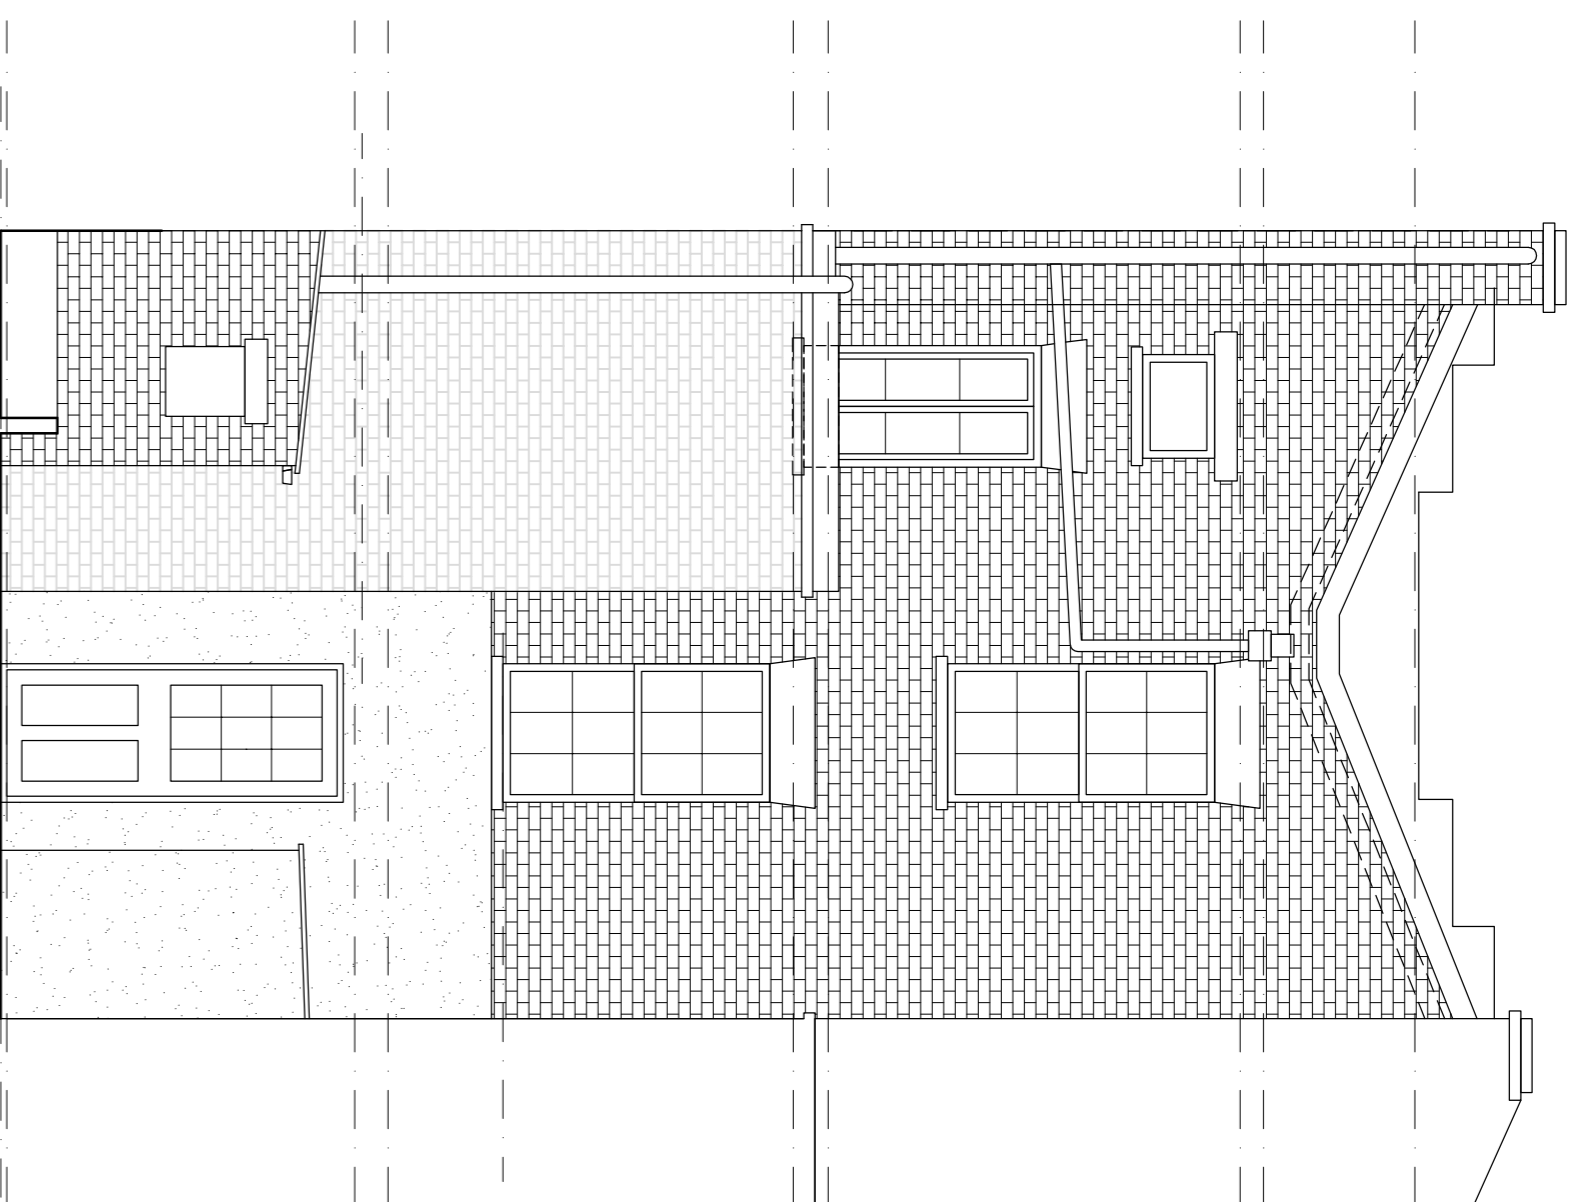

3. EXISTING SIDE ELEVATION (EAST)

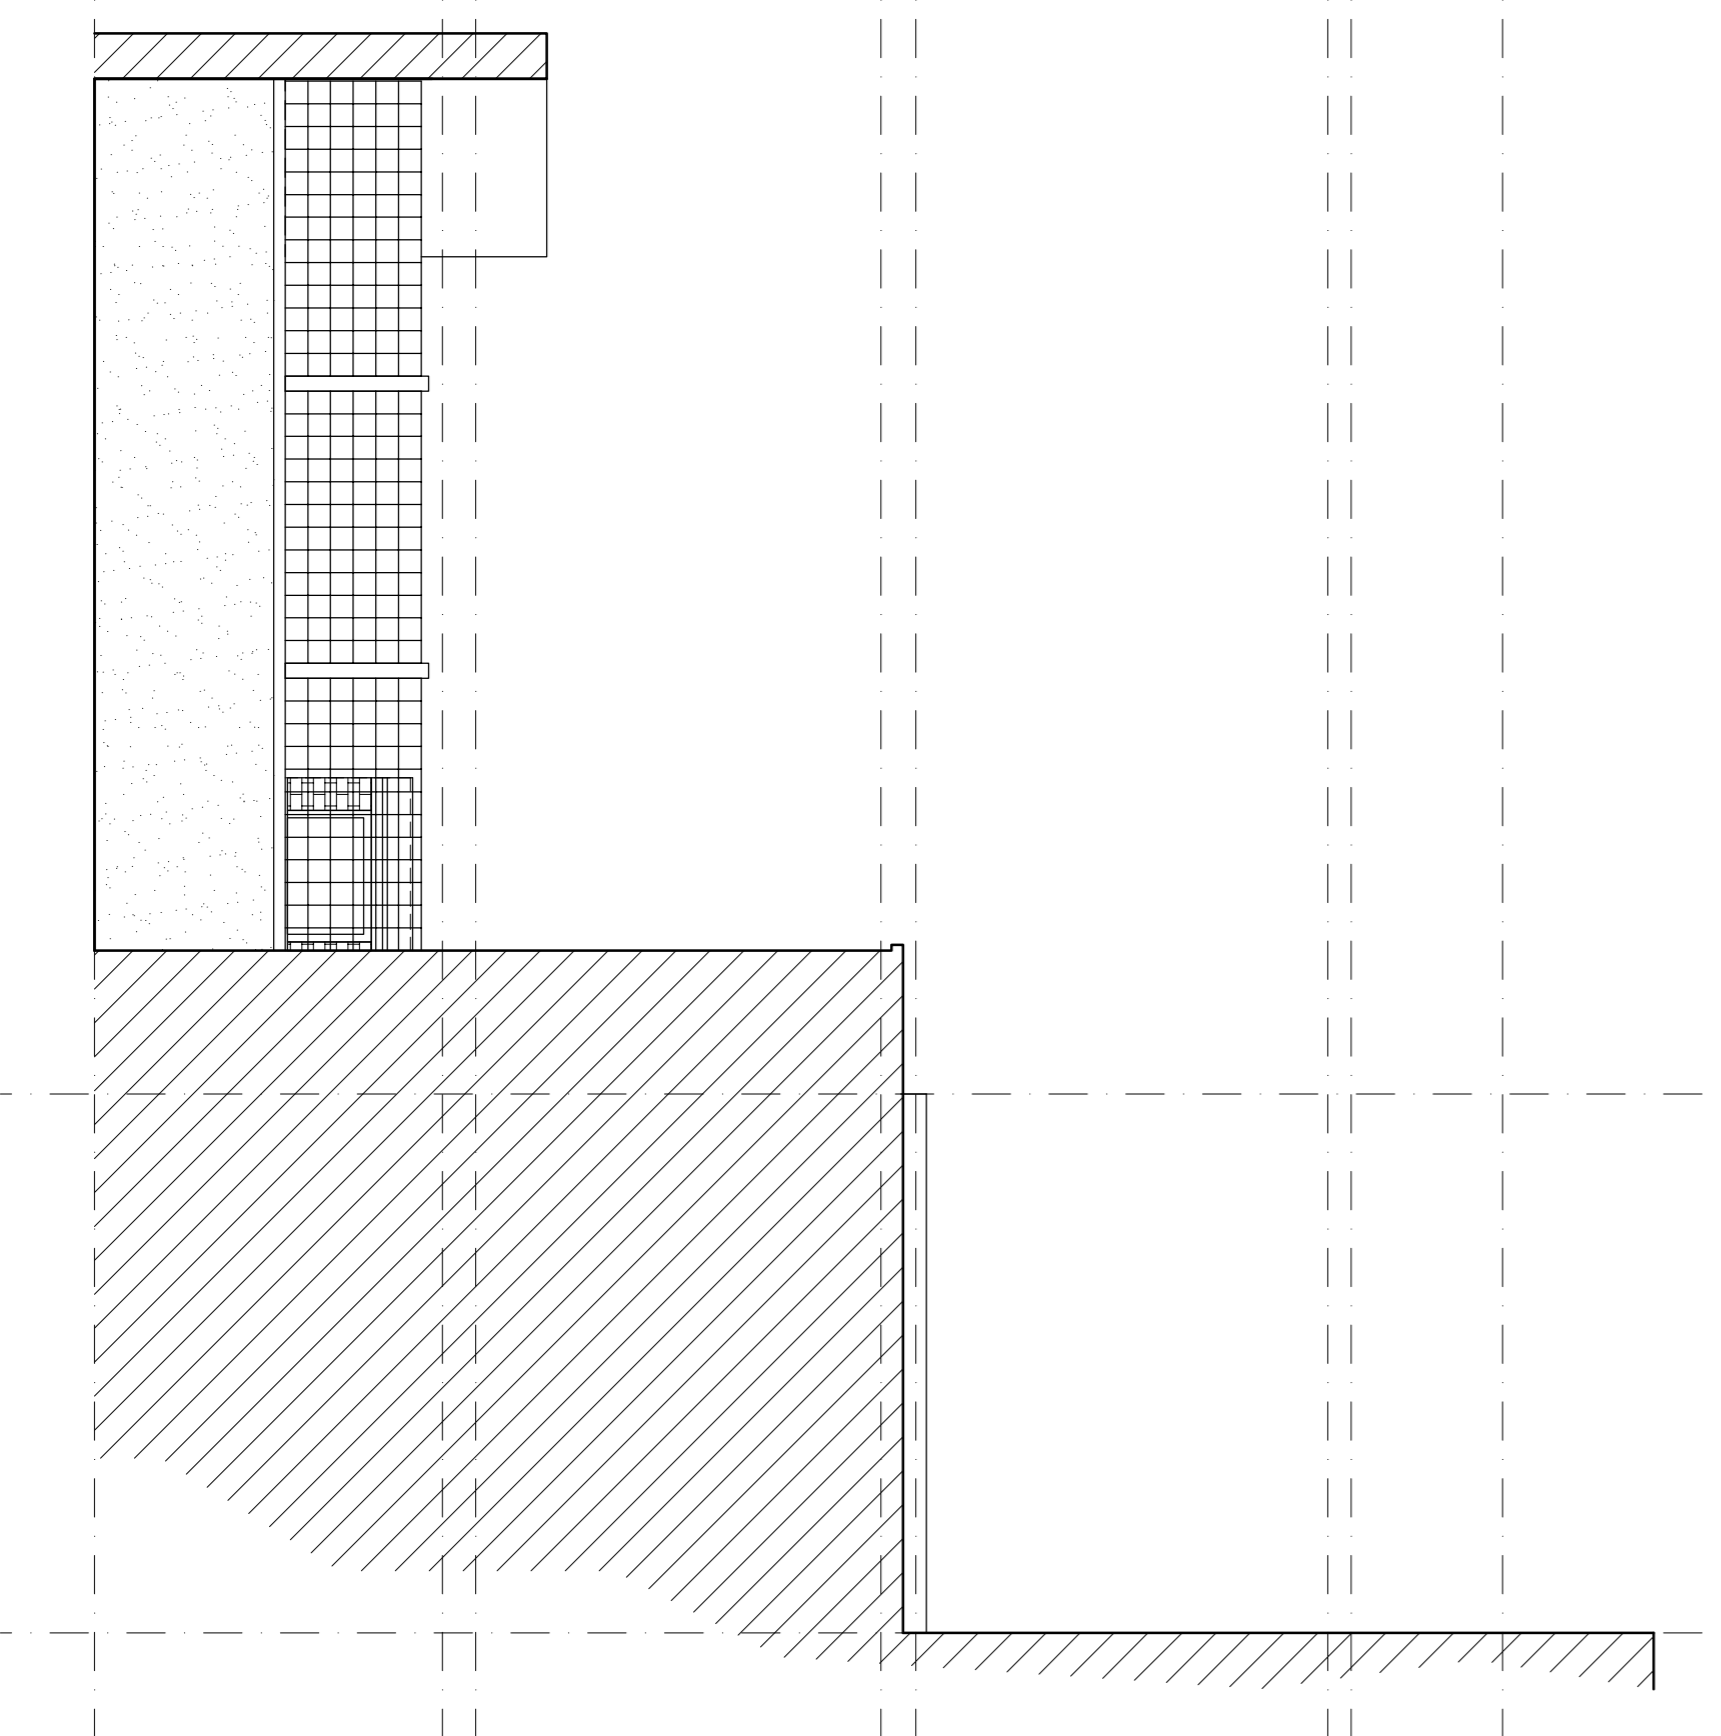

4. EXISTING SIDE ELEVATION (WEST)

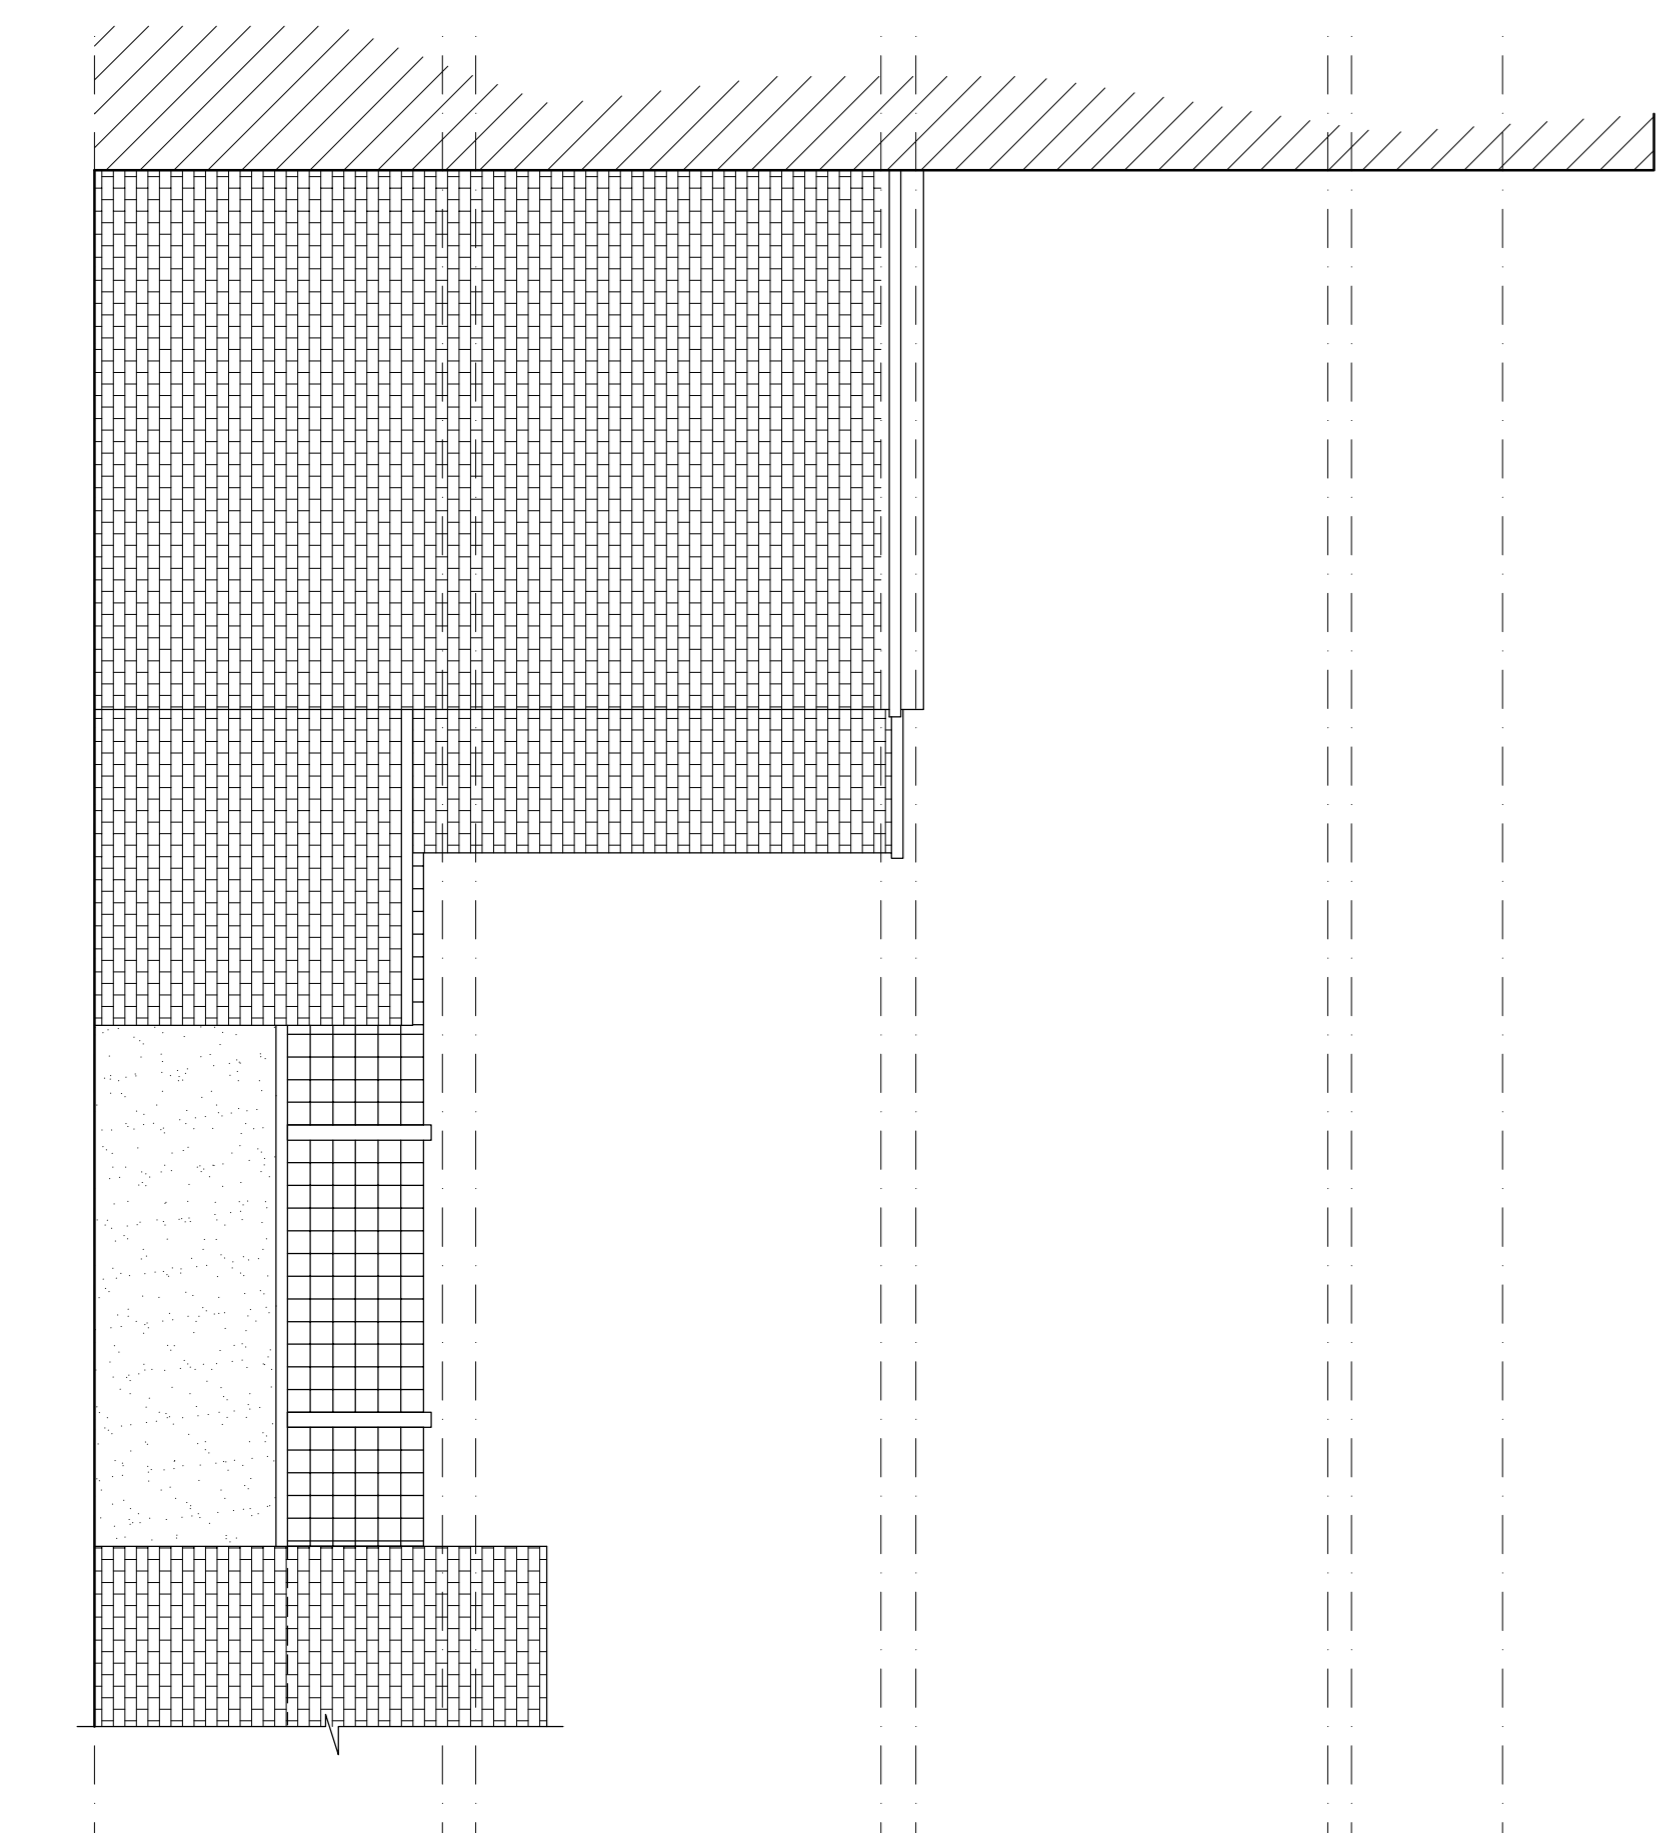

NOTES

© ZARC Limited - Copyright Designs & Patent Act 2008. Copies require Authorisation
All dimensions and levels to be checked on site. Any discrepancies to be reported to CA before work commences

Electronic versions of drawings to be checked against hard copies

revisions

A - 05.08.2016 - Draft Issue
B - 08.08.2016 - Planning Issue

Z.ARC
ZARC Limited Architects & Interior Designers

03 Rowantree Road
London SW18 2JN
UK
t: 044 1030 2068 2350
e: studio@zarc.co.uk

SURVEY

client
MR CHADA & MS JAYATILAKA
50 ROCHESTER ROAD
LONDON
NW1 9JL

job title
**PROPOSED ALTERATIONS
AND ADDITIONS**

drawing title
EXISTING ELEVATIONS

date
24.05.2015

drawn by
AW

job number
16-182

scale
1:50 @ A1

drawing number
182-P-10

revision
B