





timber cycle store

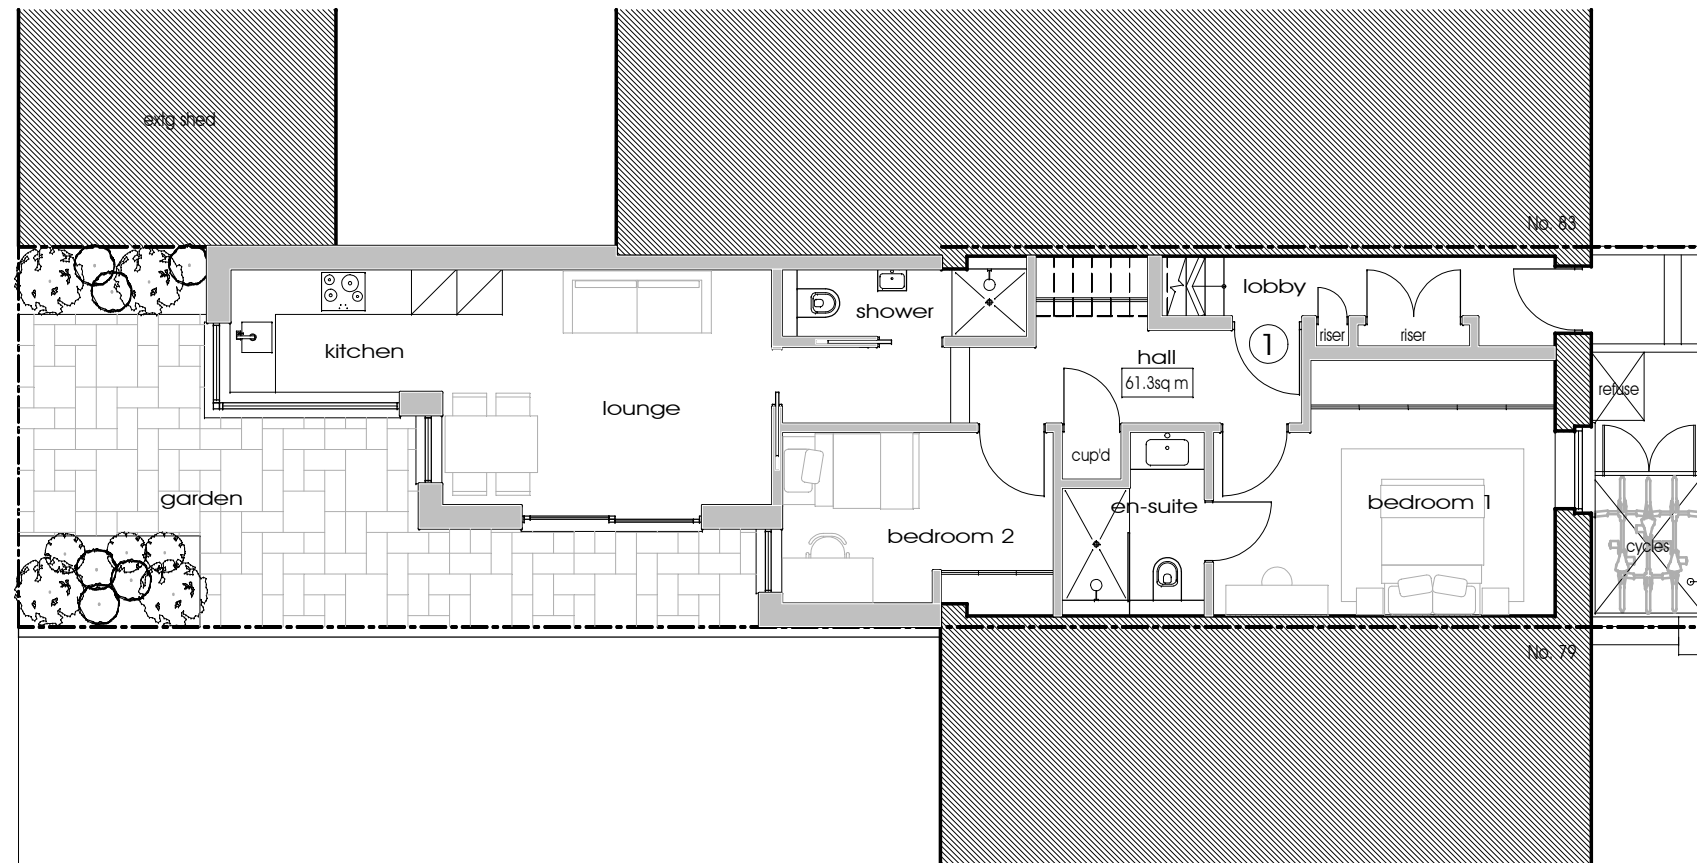

proposed ground floor plan 1:100

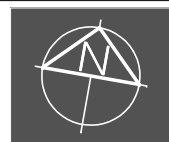

REV DATE DESCRIPTION
A AUG 16 CYCLE ENCLOSURE ADDED.

A3 DRAWING

DATE: JULY 2016 DRAWN: GR CHECKED: -
SCALE: 1:100 @ A3
0 1m 5m

Randall architecture
Suite B4
Mindenhall Court
High Street
Stevenage
Herts SG1 3JN
T: 01438 385222
e: randallarchitecture@gmail.com

CLIENT: LET'S PROPERTY LTD
DRG STATUS: PLANNING

PROJECT: 81 YORK WAY LONDON N7 9QF
DRAWING TITLE: PROPOSED GROUND FLOOR PLAN

DRG No: 1109 P 100
REVISION: A