




proposed front elevation 1:100

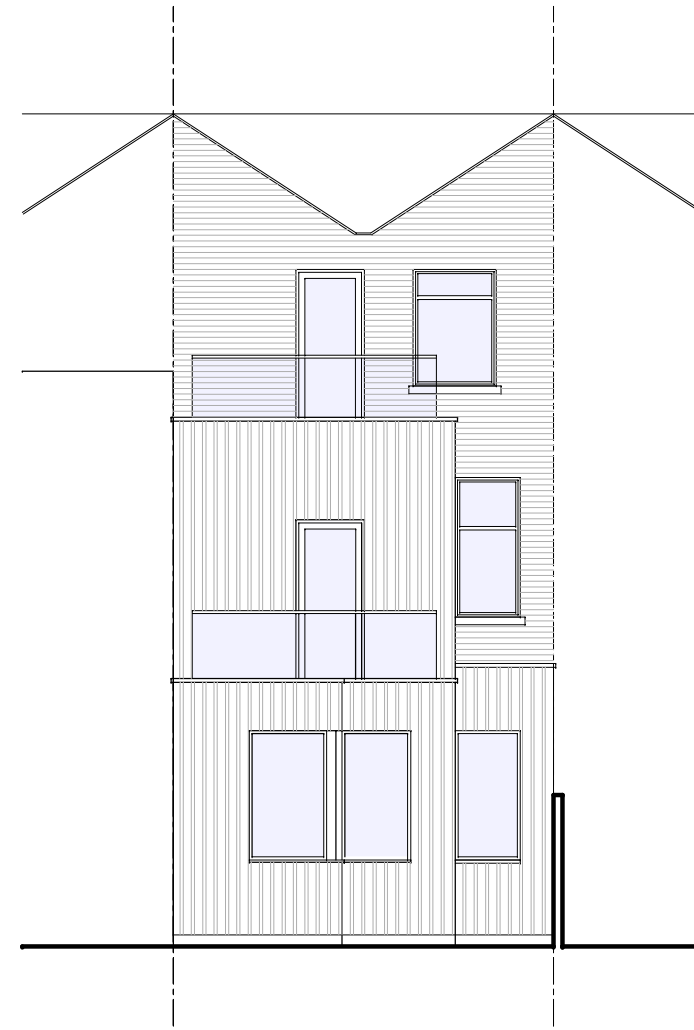


proposed rear elevation 1:100

A3 DRAWING

REV	DATE	DESCRIPTION
A	AUG 16	FIRST FLOOR EXTERNAL DOOR AMENDED.

DATE: JULY 2016 | DRAWN: GR | CHECKED: -

SCALE: 1:100 @ A3

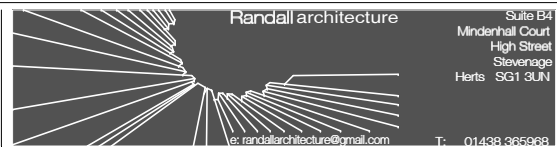

CLIENT: LET'S PROPERTY LTD

DRG STATUS: PLANNING

PROJECT: 81 YORK WAY LONDON N7 9QF

DRAWING TITLE: EXISTING FRONT AND REAR ELEVATIONS

DRG No: 1109 P 110

REVISION: A