

DRAWING REFERENCES:

 TO BE REMOVED

NOTES

DO NOT SCALE FROM DRAWING. ALL DIMENSIONS, LEVELS, COORDINATES, SETTING OUT, TO BE CHECKED ON SITE AND ANY DISCREPANCY REPORTED IMMEDIATELY TO THE ARCHITECT AND PROJECT MANAGER.

PROJECT

15034 28 Grafton Terrace

CLIENT

Robin Tustin

DRAWING NAME

Existing Ground, First and Second Floor Plan

REVISIONS

...

STATUS

Planning

SCALE

1:100 @ A3

DRAWING NUMBER

HYA 15034 (P) 001


DATE



20/07/15

HIGGS YOUNG


ARCHITECTS

HIGGS YOUNG ARCHITECTS LTD
54 BOSTON PLACE
LONDON NW1 6ER
Tel: 0044 (0)20 7724 9395
E-mail: info@higgseyoung.com

 

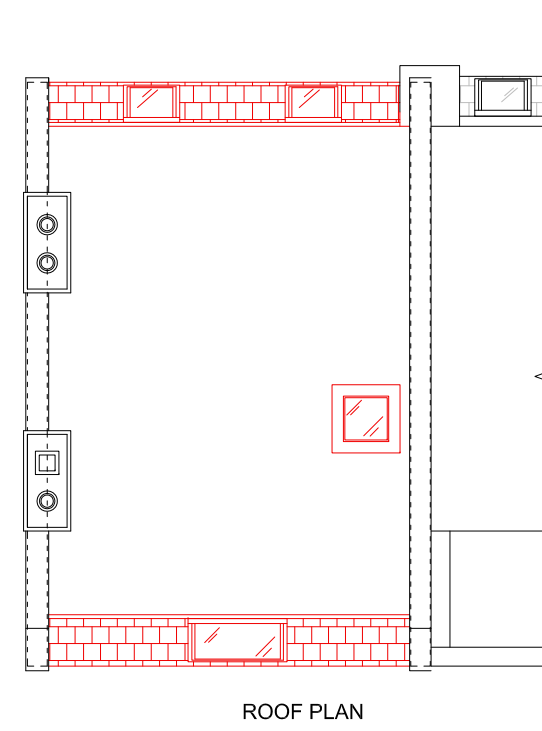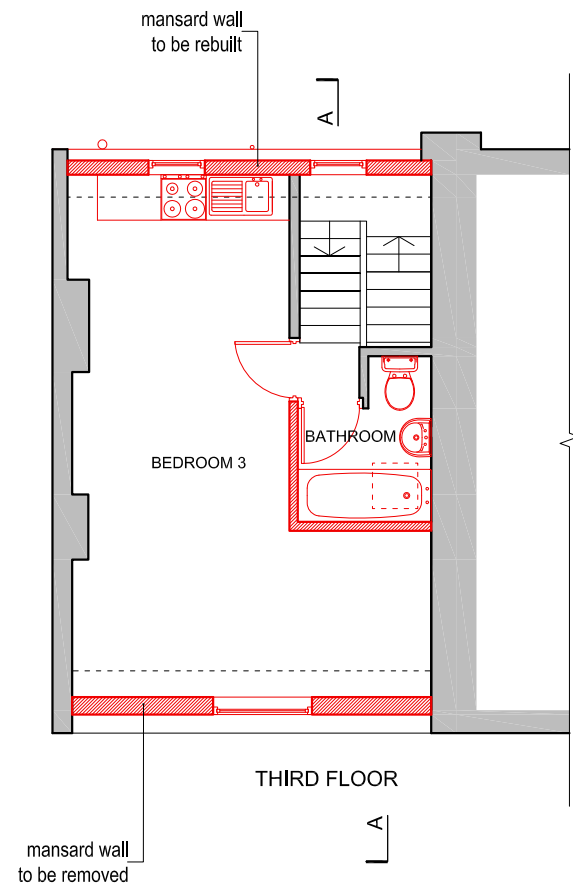

DRAWING REFERENCES:

 TO BE REMOVED

NOTES

DO NOT SCALE FROM DRAWING. ALL DIMENSIONS, LEVELS, COORDINATES, SETTING OUT, TO BE CHECKED ON SITE AND ANY DISCREPANCY REPORTED IMMEDIATELY TO THE ARCHITECT AND PROJECT MANAGER.

PROJECT

15034 28 Grafton Terrace

CLIENT

Robin Tustin

DRAWING NAME

Existing Third Floor Plan and Roof Plan


REVISIONS



...

STATUS	SCALE
Planning	1:100 @ A3
DRAWING NUMBER	DATE
HYA 15034 (P) 002	20/07/15

HIGGS YOUNG
ARCHITECTS

HIGGS YOUNG ARCHITECTS LTD
54 BOSTON PLACE
LONDON NW1 6ER
Tel: 0044 (0)20 7724 9395
E-mail: info@higgseyoung.com

 

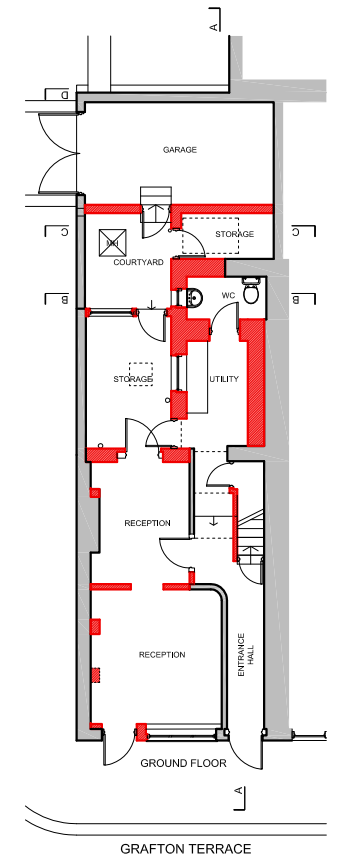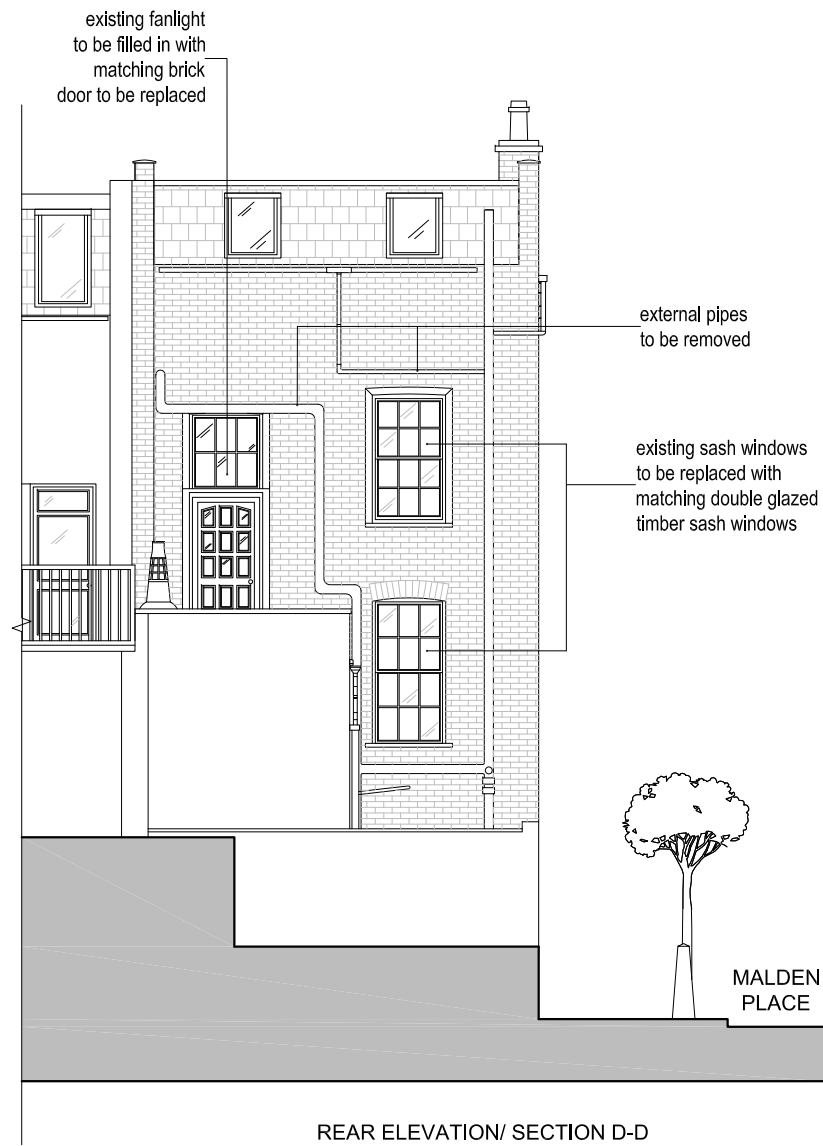

NOTES

DO NOT SCALE FROM DRAWING. ALL DIMENSIONS, LEVELS, COORDINATES, SETTING OUT, TO BE CHECKED ON SITE AND ANY DISCREPANCY REPORTED IMMEDIATELY TO THE ARCHITECT AND PROJECT MANAGER.

PROJECT

15034 28 Grafton Terrace

CLIENT

Robin Tustin

DRAWING NAME

Existing Front and Rear Elevation/ Section D-D

REVISIONS

...


STATUS	SCALE
Planning	1:100 @ A3
DRAWING NUMBER	DATE
HYA 15034 (P) 003	20/07/15

HIGGS YOUNG
ARCHITECTS


HIGGS YOUNG ARCHITECTS LTD
54 BOSTON PLACE
LONDON NW1 6ER
Tel: 0044 (0)20 7724 9395
E-mail: info@higgseyoung.com




1:100 meters

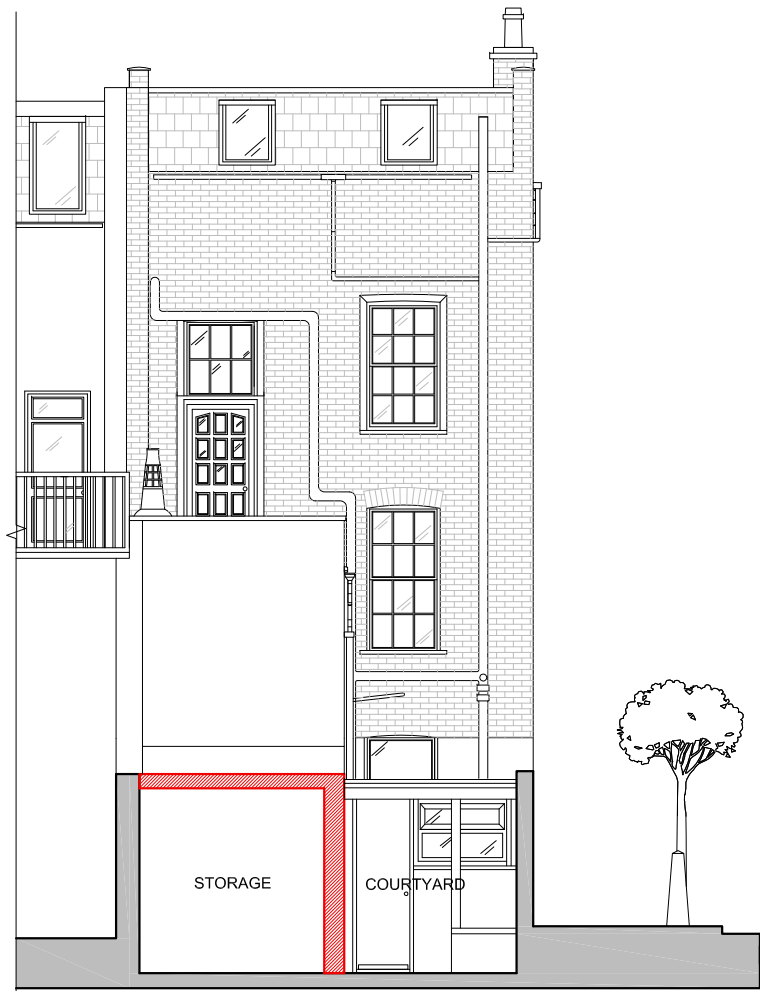

SECTION C-C

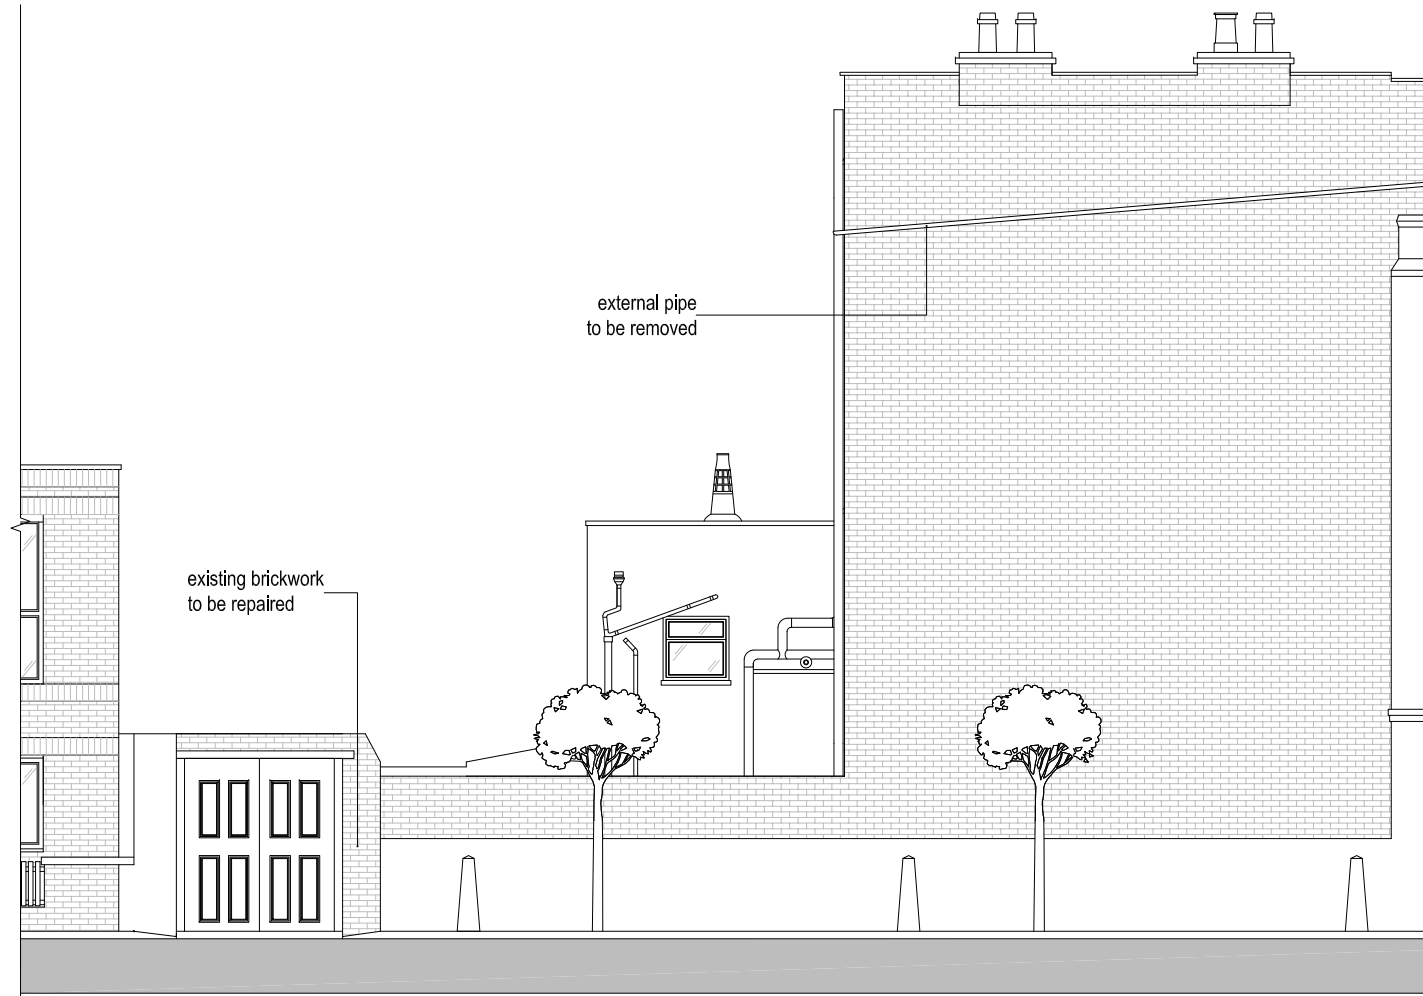

SIDE ELEVATION

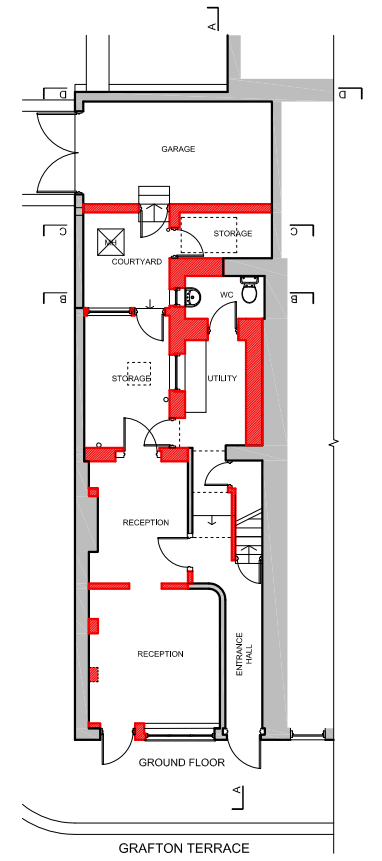

NOTES

DO NOT SCALE FROM DRAWING. ALL DIMENSIONS, LEVELS, COORDINATES, SETTING OUT, TO BE CHECKED ON SITE AND ANY DISCREPANCY REPORTED IMMEDIATELY TO THE ARCHITECT AND PROJECT MANAGER.

PROJECT

15034 28 Grafton Terrace

CLIENT

Robin Tustin

DRAWING NAME

Existing Side Elevation and Section C-C

REVISIONS

...




STATUS	SCALE
Planning	1:100 @ A3
DRAWING NUMBER	DATE
HYA 15034 (P) 004	20/07/15

HIGGS YOUNG
ARCHITECTS

HIGGS YOUNG ARCHITECTS LTD
54 BOSTON PLACE
LONDON NW1 6ER
Tel: 0044 (0)20 7724 9395
E-mail: info@higgseyoung.com



1:100 meters

 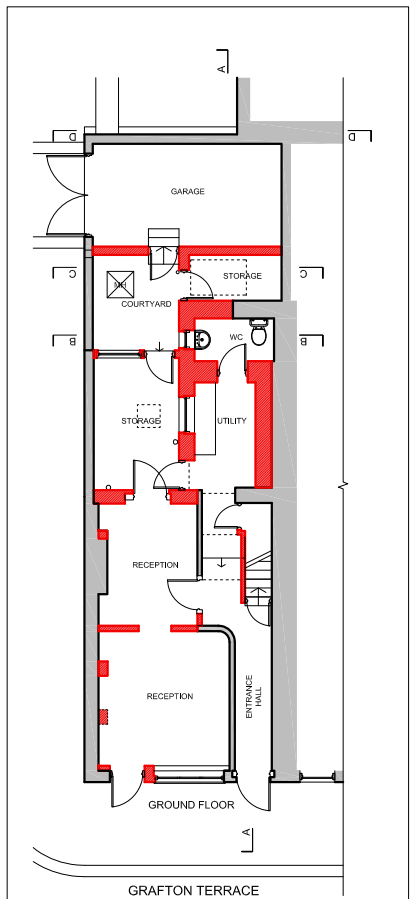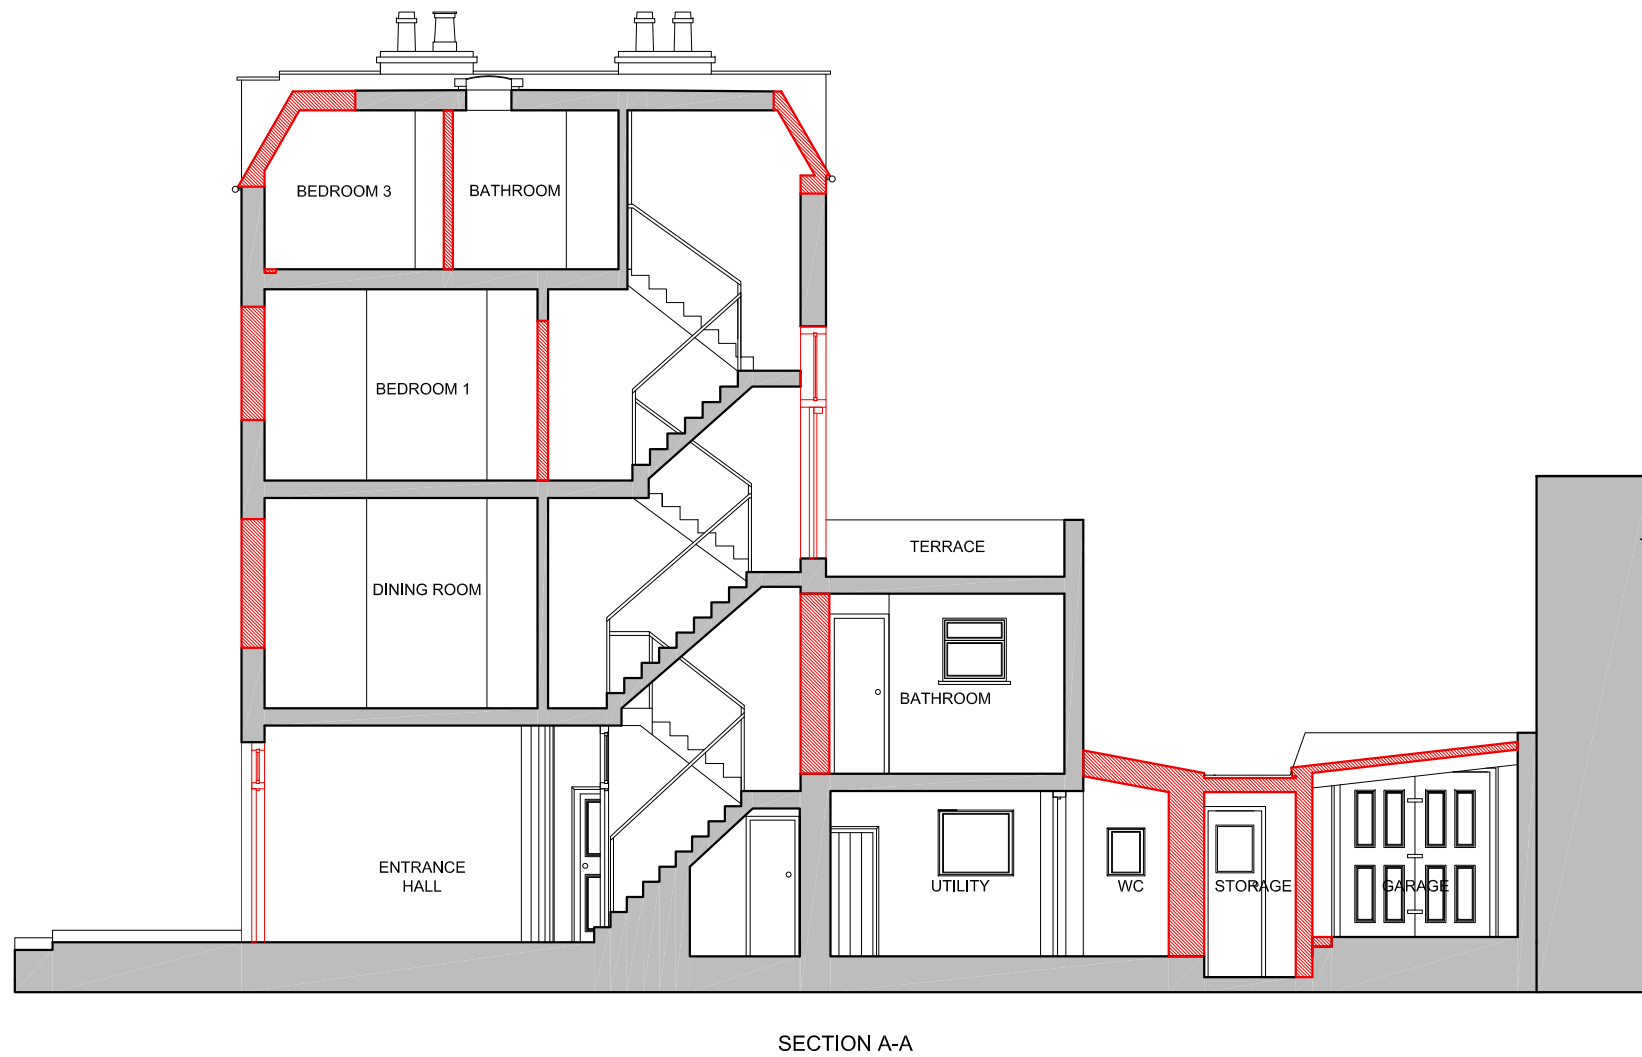

NOTES
DO NOT SCALE FROM DRAWING. ALL DIMENSIONS, LEVELS, COORDINATES, SETTING OUT, TO BE CHECKED ON SITE AND ANY DISCREPANCY REPORTED IMMEDIATELY TO THE ARCHITECT AND PROJECT MANAGER.

PROJECT
15034 28 Grafton Terrace

CLIENT
Robin Tustin




DRAWING NAME
Existing Section A-A, B-B

REVISIONS
...

STATUS	SCALE
Planning	1:100 @ A3
DRAWING NUMBER	DATE
HYA 15034 (P) 005	20/07/15

HIGGS YOUNG
ARCHITECTS

HIGGS YOUNG ARCHITECTS LTD
54 BOSTON PLACE
LONDON NW1 6ER
Tel: 0044 (0)20 7724 9395
E-mail: info@higgsgyoung.com

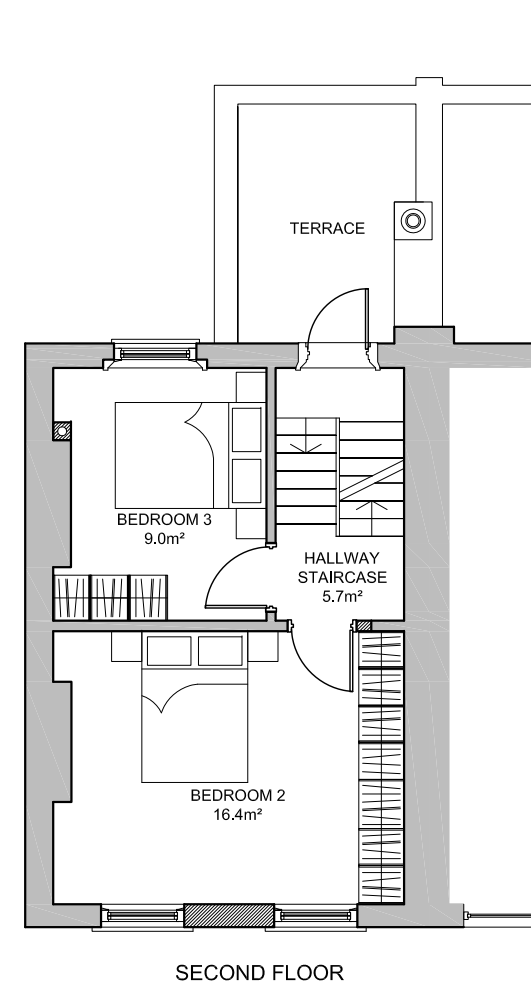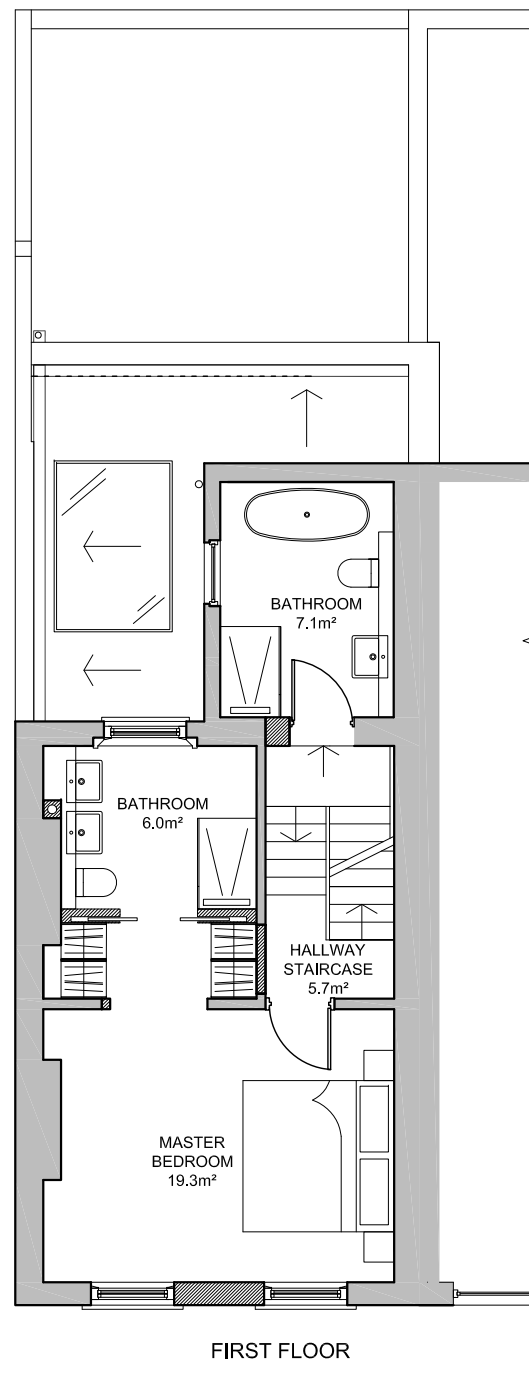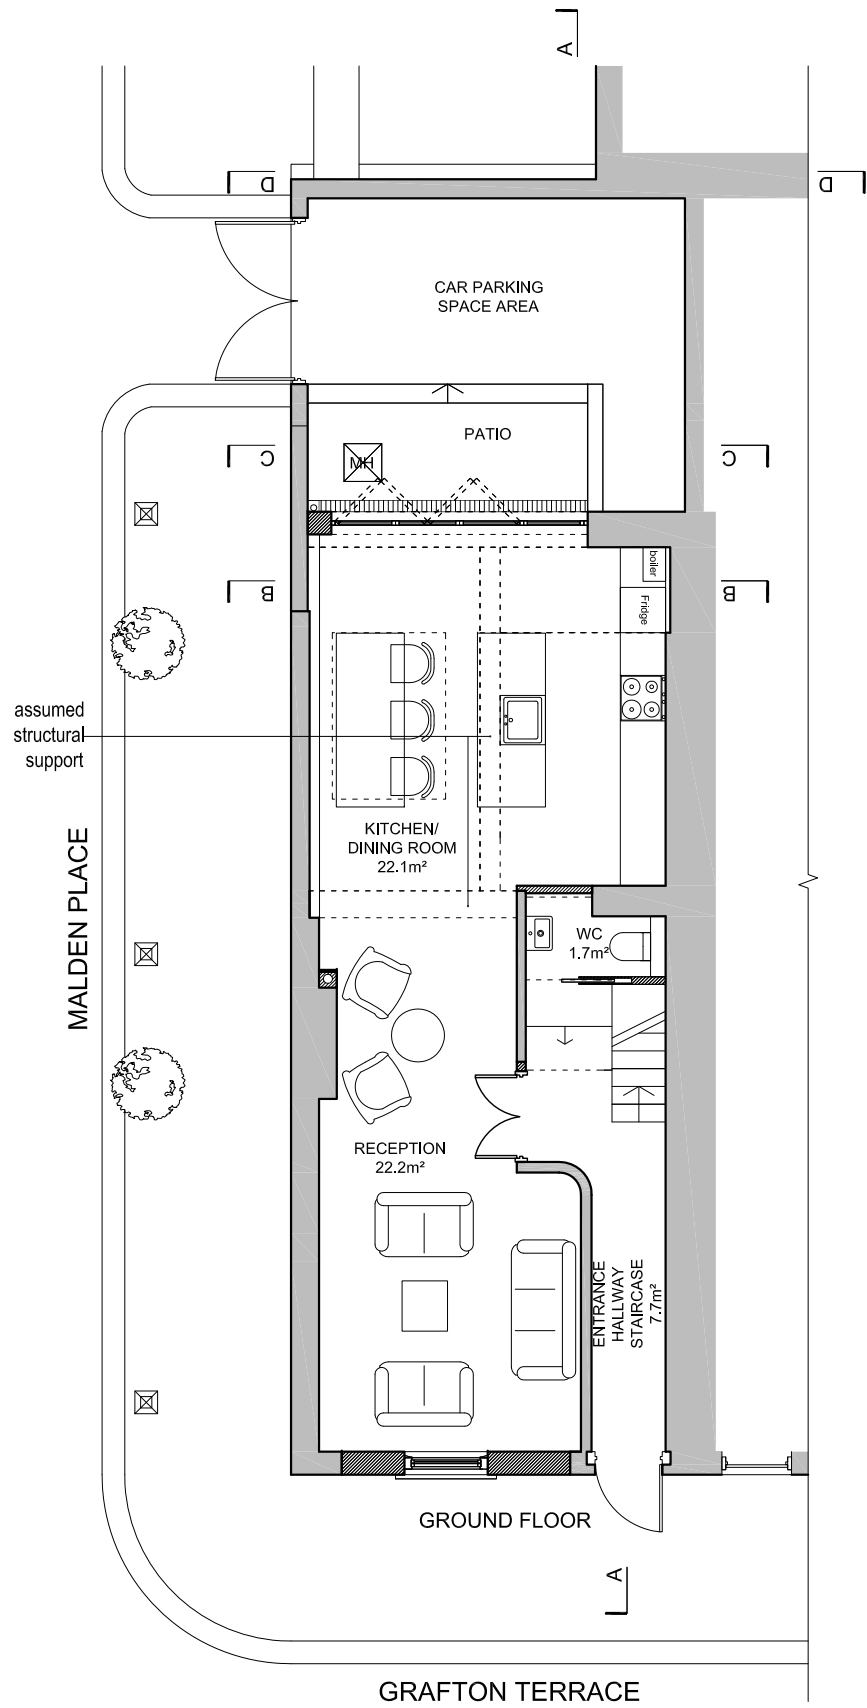

DRAWING REFERENCES:

PROPOSED

NOTES

DO NOT SCALE FROM DRAWING. ALL DIMENSIONS, LEVELS, COORDINATES, SETTING OUT, TO BE CHECKED ON SITE AND ANY DISCREPANCY REPORTED IMMEDIATELY TO THE ARCHITECT AND PROJECT MANAGER.

PROJECT

15034 28 Grafton Terrace

CLIENT

Robin Tustin

DRAWING NAME

Proposed Ground, First and Second Floor Plan


REVISIONS




...

STATUS	SCALE
Planning	1:100 @ A3
DRAWING NUMBER	DATE
HYA 15034 (P) 101	20/07/15

HIGGS YOUNG
ARCHITECTS

HIGGS YOUNG ARCHITECTS LTD
54 BOSTON PLACE
LONDON NW1 6ER
Tel: 0044 (0)20 7724 9395
E-mail: info@higgseyoung.com

 

 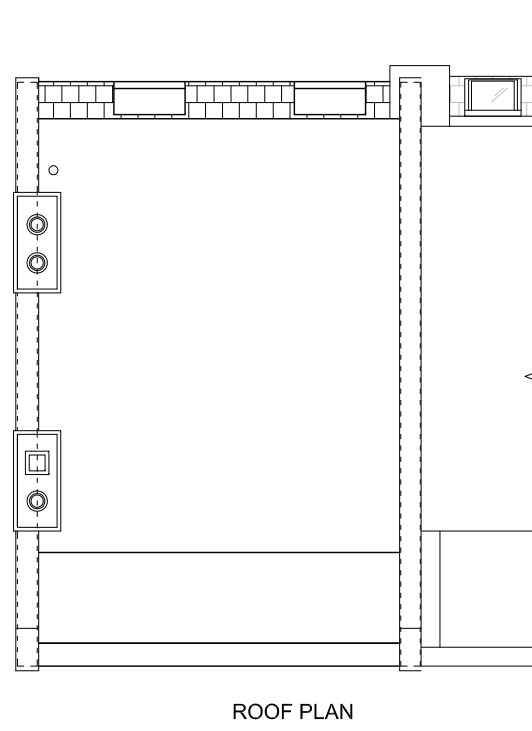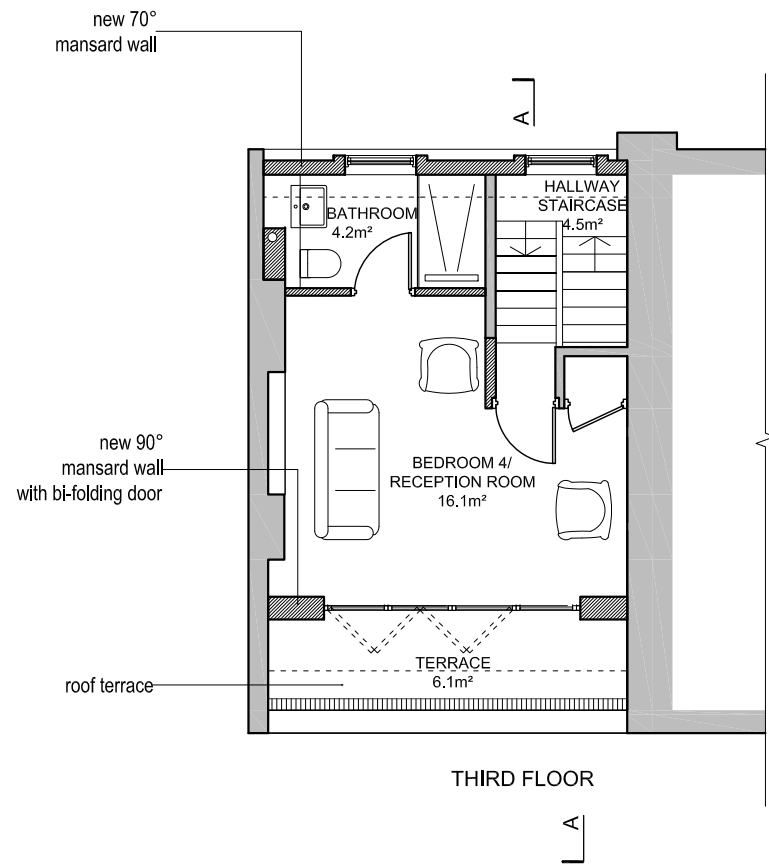

DRAWING REFERENCES:

 PROPOSED

NOTES

DO NOT SCALE FROM DRAWING. ALL DIMENSIONS, LEVELS, COORDINATES, SETTING OUT, TO BE CHECKED ON SITE AND ANY DISCREPANCY REPORTED IMMEDIATELY TO THE ARCHITECT AND PROJECT MANAGER.

PROJECT

15034 28 Grafton Terrace

CLIENT

Robin Tustin

DRAWING NAME

Proposed Third Floor Plan and Roof Plan



REVISIONS

..

STATUS	SCALE
Planning	1:100 @ A3
DRAWING NUMBER	DATE
HYA 15034 (P) 102	20/07/15

HIGGS YOUNG
ARCHITECTS

HIGGS YOUNG ARCHITECTS LTD
54 BOSTON PLACE
LONDON NW1 6ER
Tel: 0044 (0)20 7724 9395
E-mail: info@higgseyoung.com

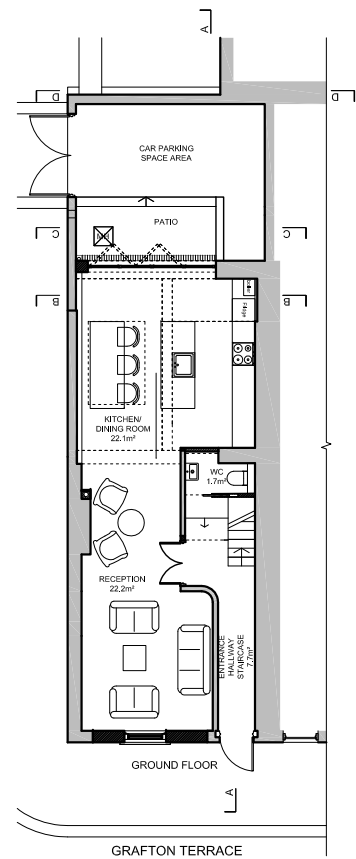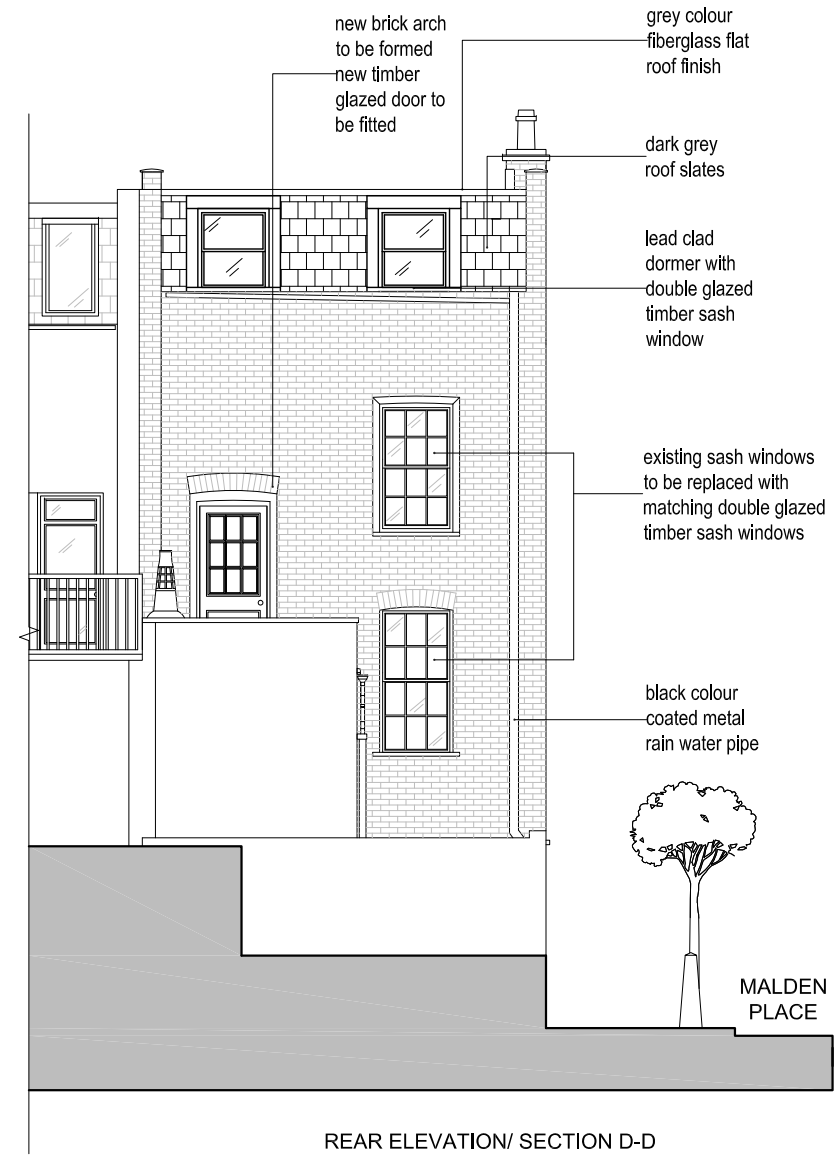

NOTES

DO NOT SCALE FROM DRAWING. ALL DIMENSIONS, LEVELS, COORDINATES, SETTING OUT, TO BE CHECKED ON SITE AND ANY DISCREPANCY REPORTED IMMEDIATELY TO THE ARCHITECT AND PROJECT MANAGER.

PROJECT

15034 28 Grafton Terrace

CLIENT

Robin Tustin

DRAWING NAME

Proposed Front and Rear Elevation/ Section D-D

REVISIONS

...

STATUS

Planning

SCALE

1:100 @ A3

DRAWING NUMBER

HYA 15034 (P) 103

DATE




20/07/15

HIGGS YOUNG
ARCHITECTS

HIGGS YOUNG ARCHITECTS LTD
54 BOSTON PLACE
LONDON NW1 6ER
Tel: 0044 (0)20 7724 9395
E-mail: info@higgseyoung.com



1:100 meters

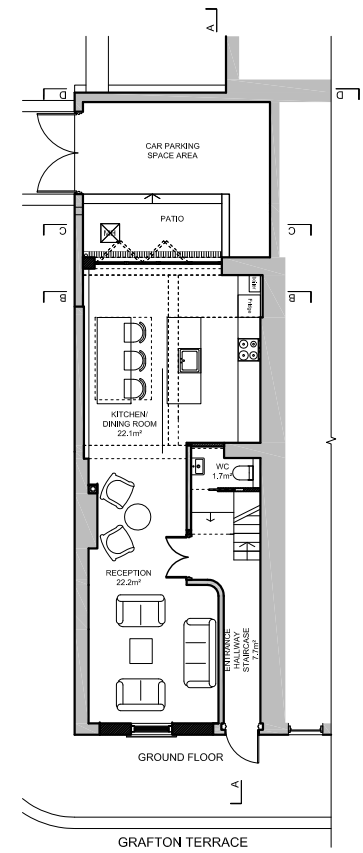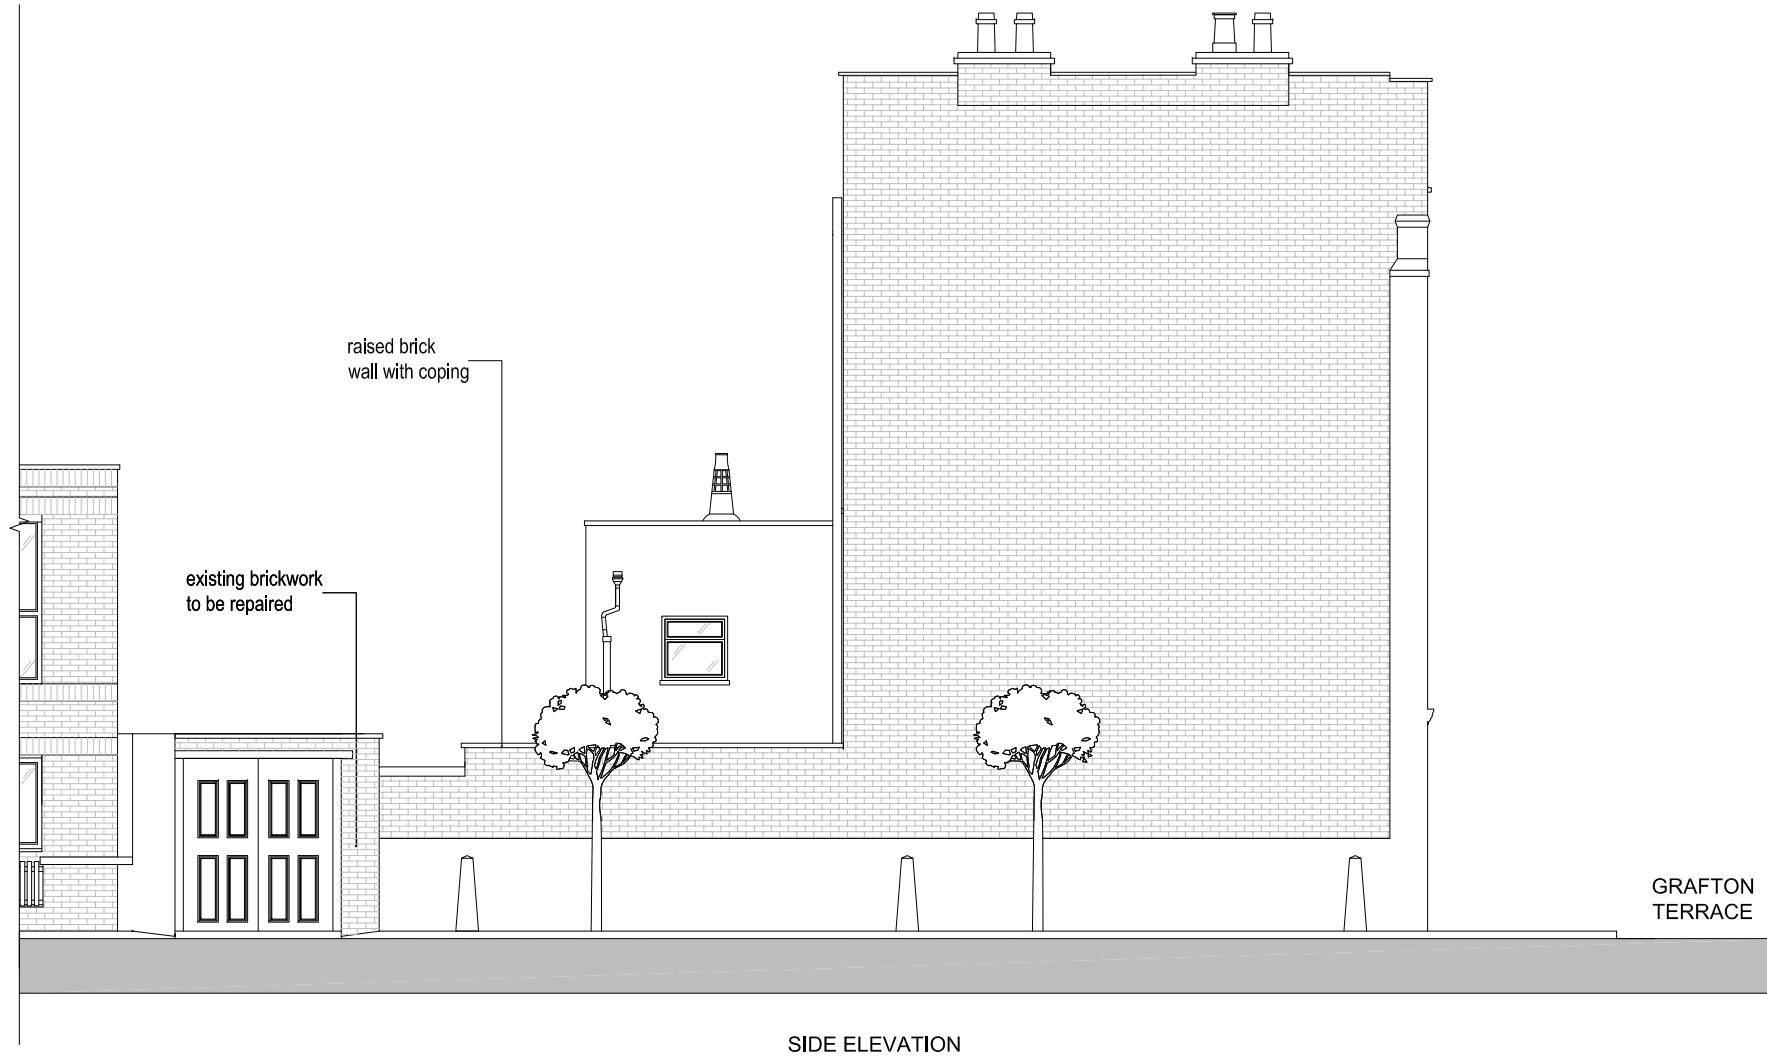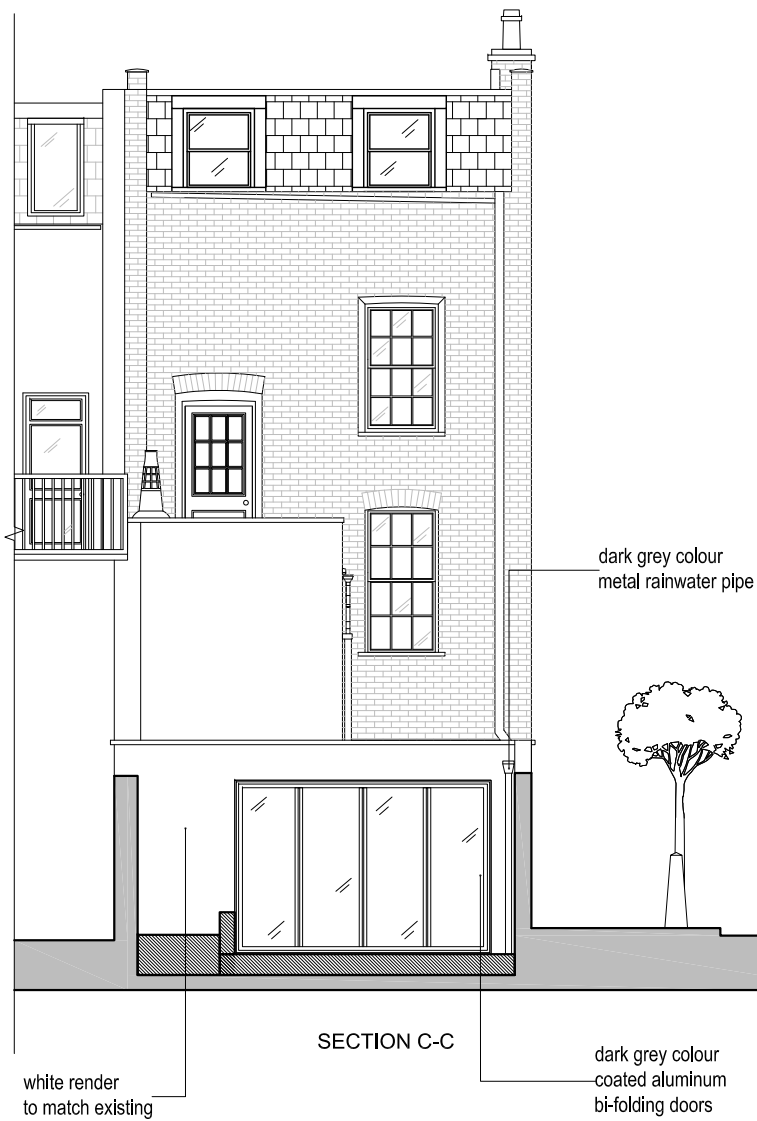

NOTES

DO NOT SCALE FROM DRAWING. ALL DIMENSIONS, LEVELS, COORDINATES, SETTING OUT, TO BE CHECKED ON SITE AND ANY DISCREPANCY REPORTED IMMEDIATELY TO THE ARCHITECT AND PROJECT MANAGER.

PROJECT

15034 28 Grafton Terrace

CLIENT

Robin Tustin

DRAWING NAME

Proposed Side Elevation and Section C-C

REVISIONS

...




STATUS	SCALE
Planning	1:100 @ A3
DRAWING NUMBER	DATE
HYA 15034 (P) 104	20/07/15

HIGGS YOUNG
ARCHITECTS

HIGGS YOUNG ARCHITECTS LTD
54 BOSTON PLACE
LONDON NW1 6ER
Tel: 0044 (0)20 7724 9395
E-mail: info@higgseyoung.com



1:100 meters

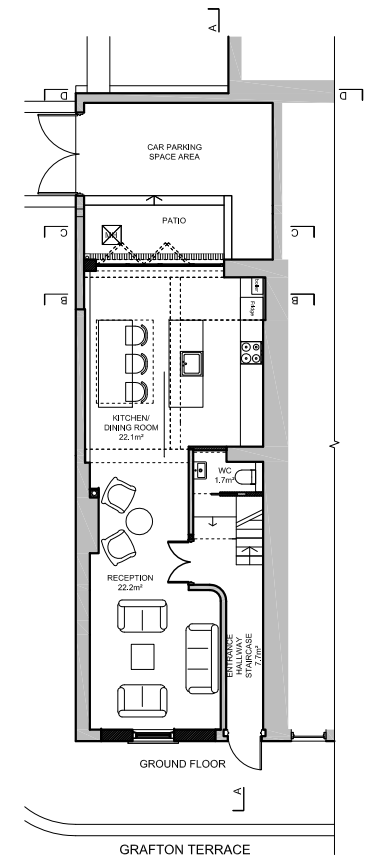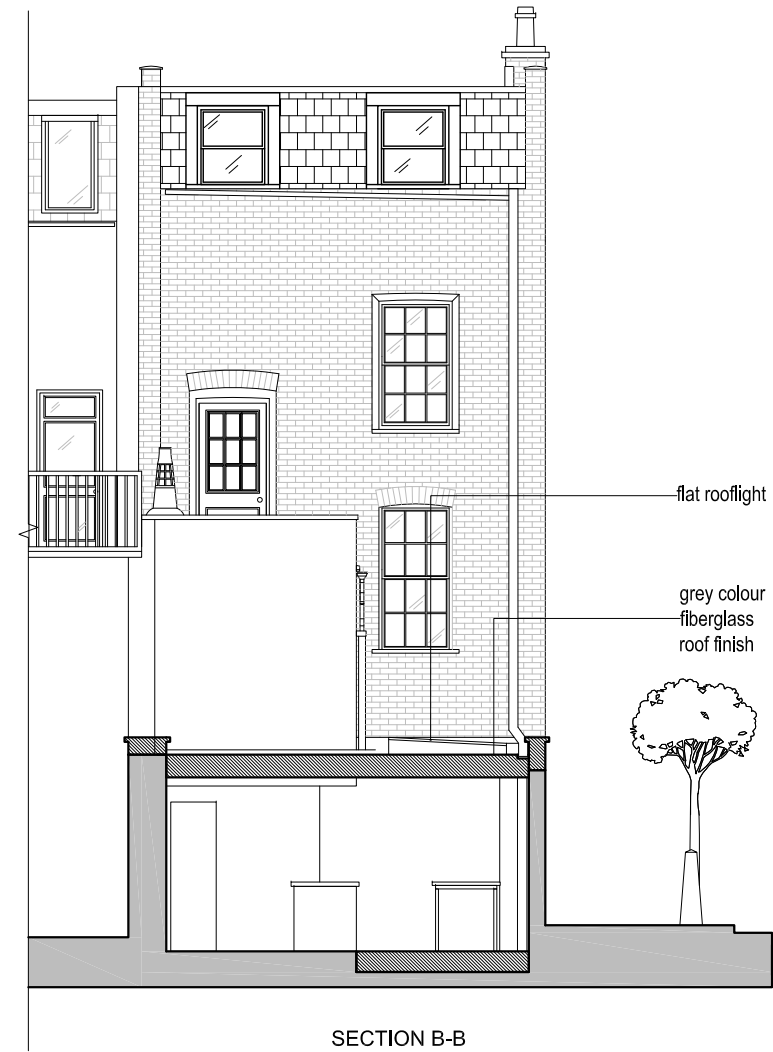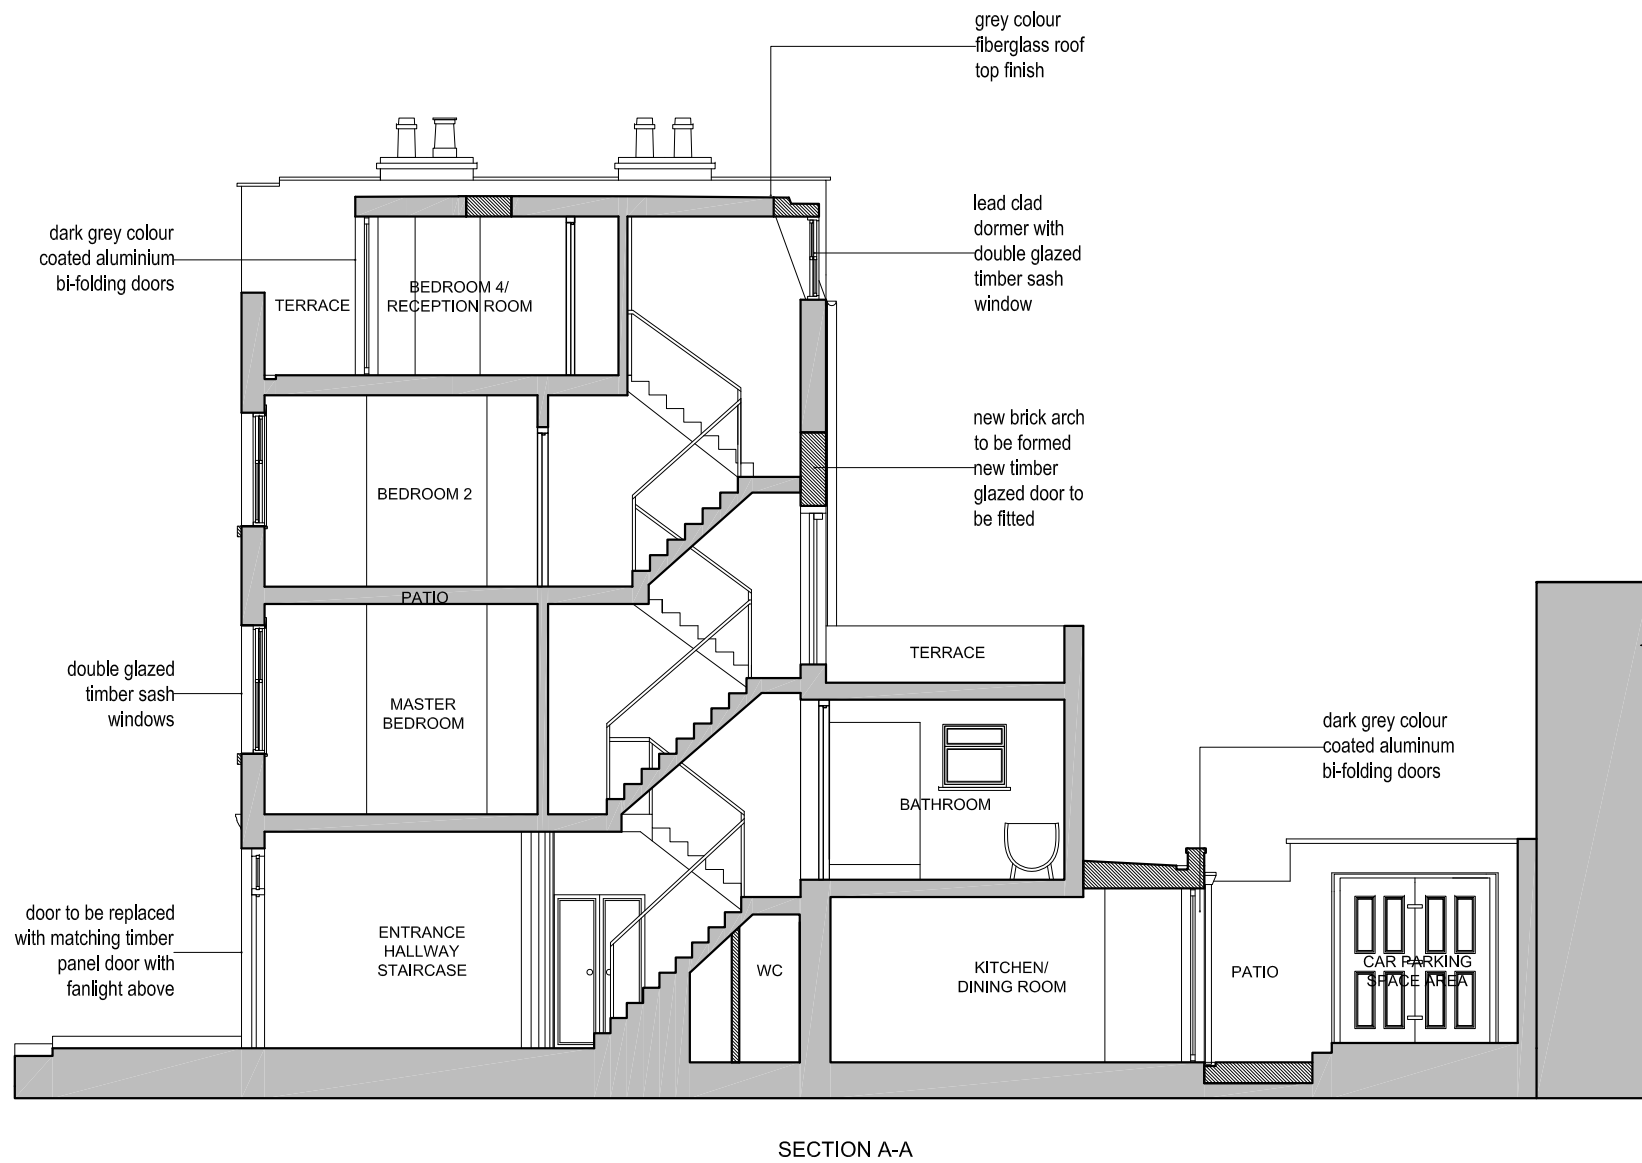

NOTES

DO NOT SCALE FROM DRAWING. ALL DIMENSIONS, LEVELS, COORDINATES, SETTING OUT, TO BE CHECKED ON SITE AND ANY DISCREPANCY REPORTED IMMEDIATELY TO THE ARCHITECT AND PROJECT MANAGER.

PROJECT

15034 28 Grafton Terrace

CLIENT

Robin Tustin

DRAWING NAME

Proposed Section A-A, B-B

REVISIONS

...

STATUS	SCALE
Planning	1:100 @ A3
DRAWING NUMBER	DATE
HYA 15034 (P) 105	20/07/15

HIGGS YOUNG
ARCHITECTS

HIGGS YOUNG ARCHITECTS LTD
54 BOSTON PLACE
LONDON NW1 6ER
Tel: 0044 (0)20 7724 9395
E-mail: info@higgsgyoung.com

