

DRAWING REFERENCES:

PROPOSED

NOTES

DO NOT SCALE FROM DRAWING. ALL DIMENSIONS, LEVELS, COORDINATES, SETTING OUT, TO BE CHECKED ON SITE AND ANY DISCREPANCY REPORTED IMMEDIATELY TO THE ARCHITECT AND PROJECT MANAGER.

PROJECT

15034 28 Grafton Terrace

CLIENT

Robin Tustin

DRAWING NAME

Proposed Ground, First and Second Floor Plan



REVISIONS

rev: 12 08 16

STATUS	SCALE
Planning	1:100 @ A3
DRAWING NUMBER	DATE
HYA 15034 (P) 101 RevA	20/07/15

**HIGGS YOUNG**  
**ARCHITECTS**

HIGGS YOUNG ARCHITECTS LTD  
54 BOSTON PLACE  
LONDON NW1 6ER  
Tel: 0044 (0)20 7724 9395  
E-mail: info@higgseyoung.com

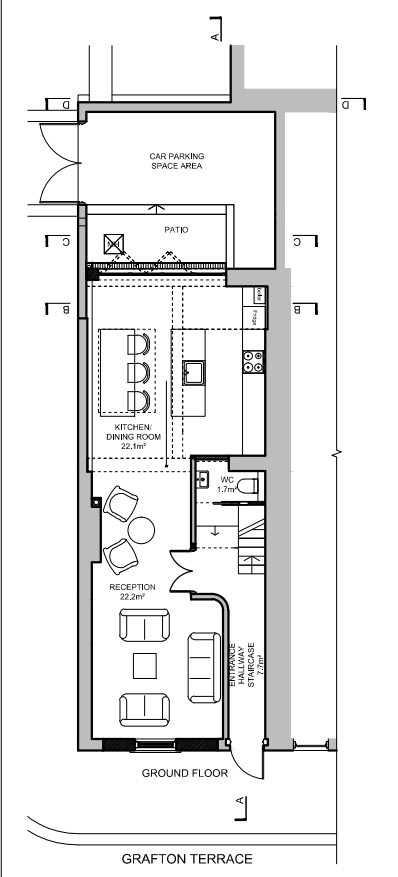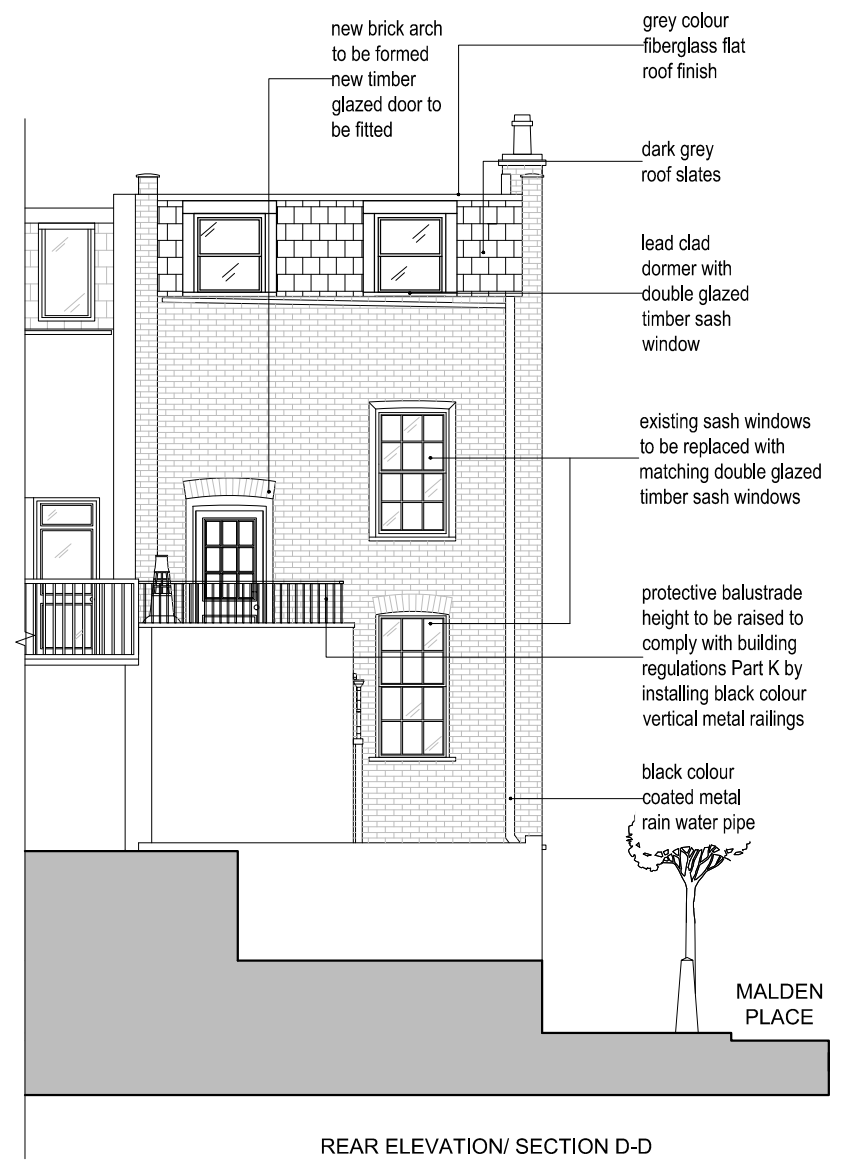

**NOTES**  
DO NOT SCALE FROM DRAWING. ALL DIMENSIONS, LEVELS, COORDINATES, SETTING OUT, TO BE CHECKED ON SITE AND ANY DISCREPANCY REPORTED IMMEDIATELY TO THE ARCHITECT AND PROJECT MANAGER.

**PROJECT**  
15034 28 Grafton Terrace

**CLIENT**  
Robin Tustin


**DRAWING NAME**  
Proposed Front and Rear Elevation/  
Section D-D




**REVISIONS**  
rev A: 12 08 16

STATUS	SCALE
Planning	1:100 @ A3

DRAWING NUMBER	DATE
HYA 15034 (P) 103 RevA	20/07/15

**HIGGS YOUNG ARCHITECTS**  
HIGGS YOUNG ARCHITECTS LTD  
54 BOSTON PLACE  
LONDON NW1 6ER  
Tel: 0044 (0)20 7724 9395  
E-mail: info@higgsyoung.com

 

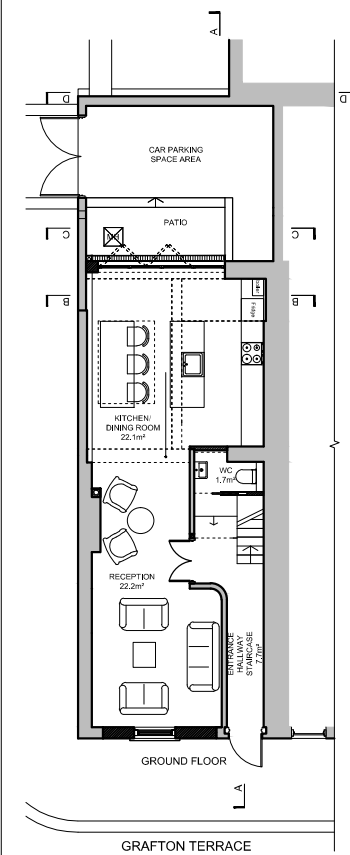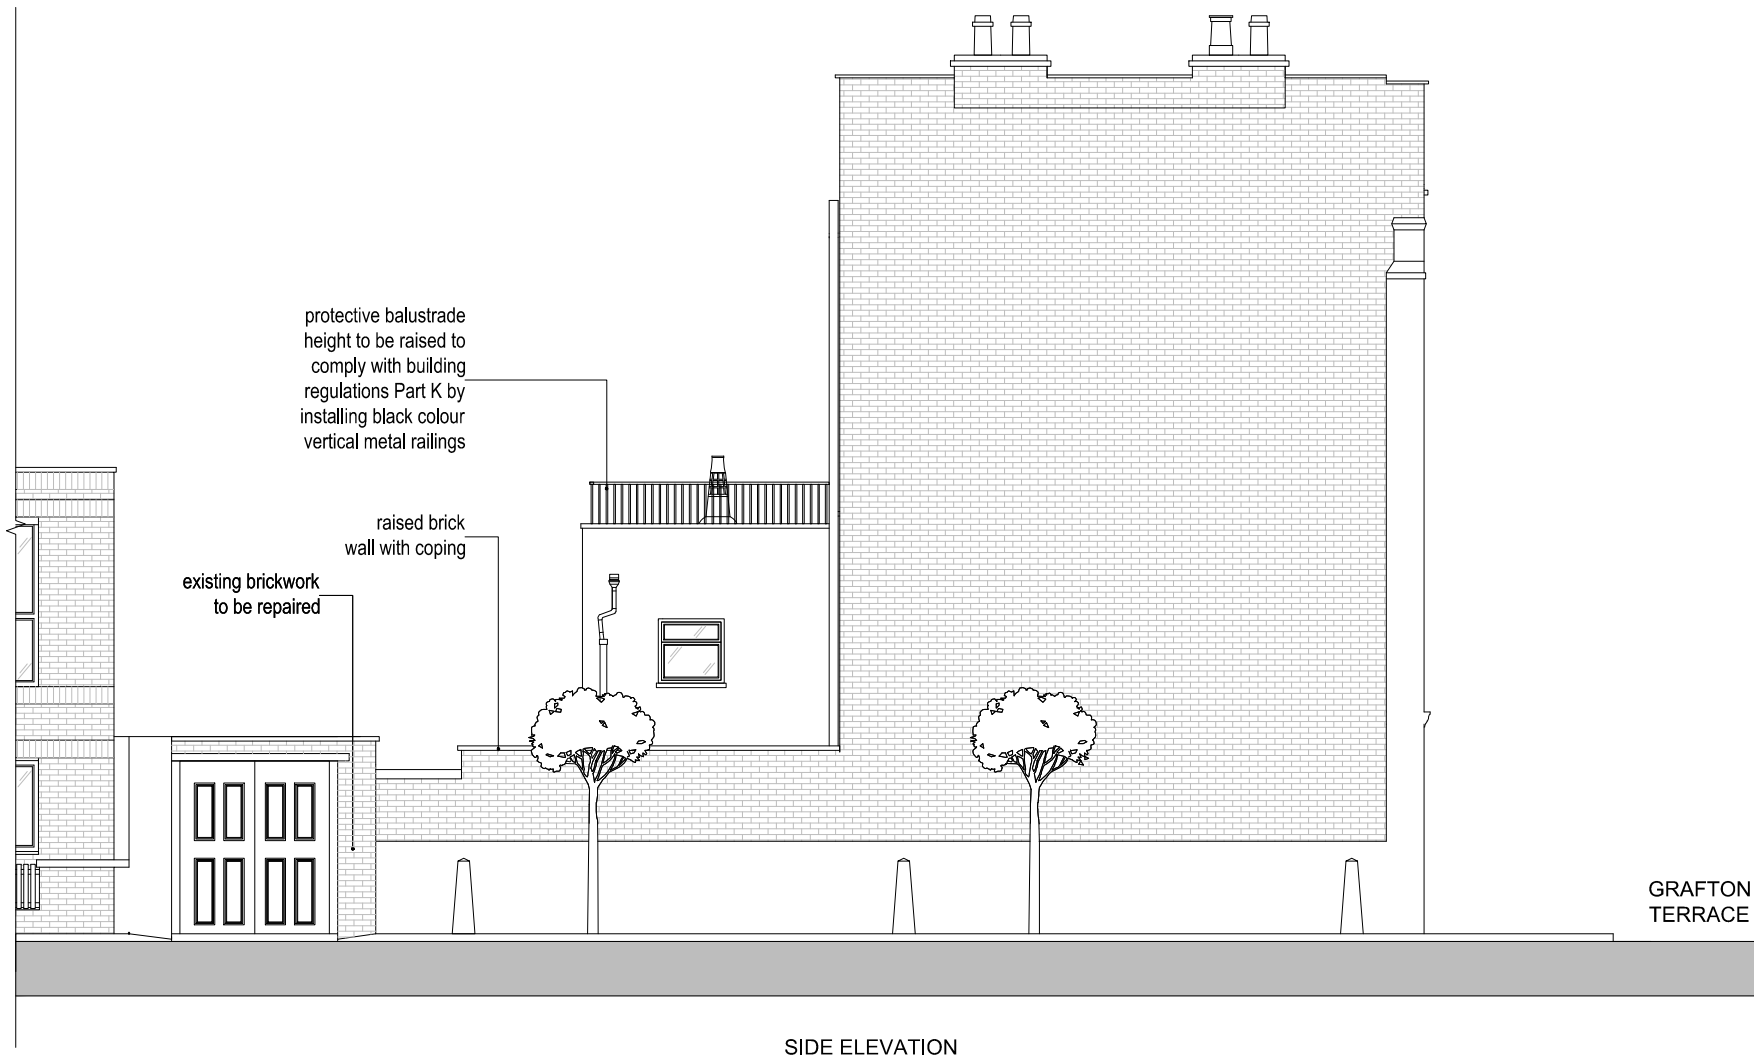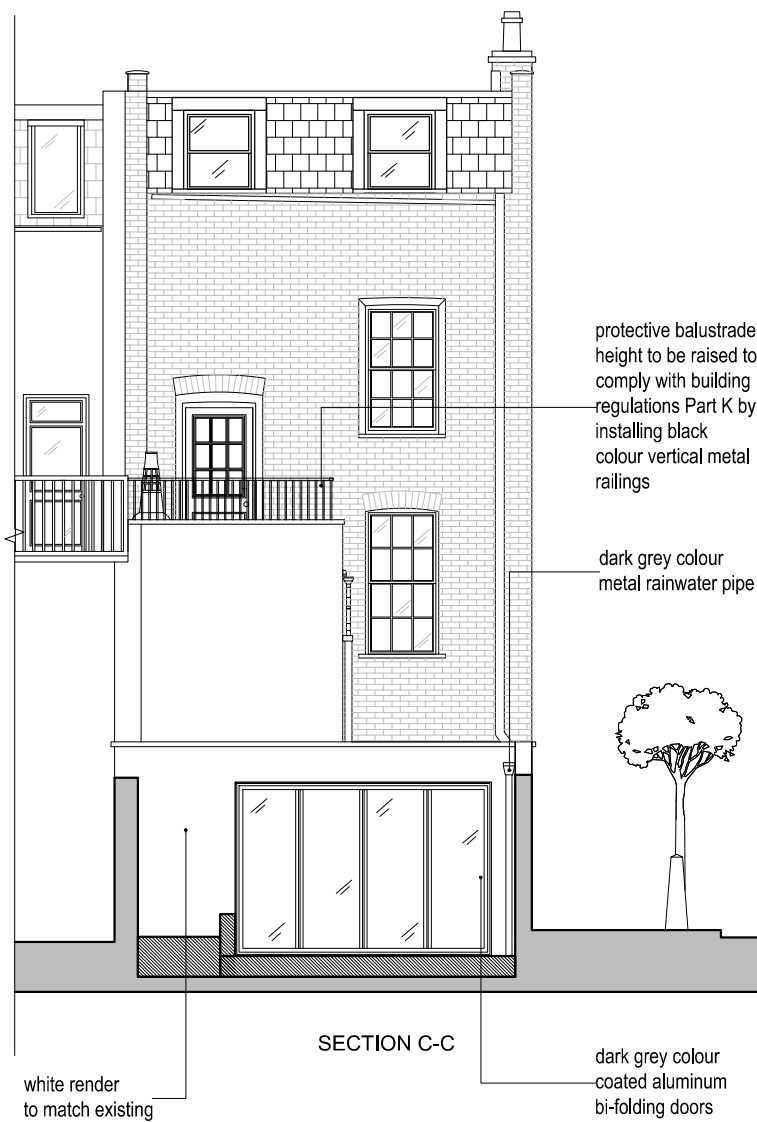

**NOTES**

DO NOT SCALE FROM DRAWING. ALL DIMENSIONS, LEVELS, COORDINATES, SETTING OUT, TO BE CHECKED ON SITE AND ANY DISCREPANCY REPORTED IMMEDIATELY TO THE ARCHITECT AND PROJECT MANAGER.

**PROJECT**

15034 28 Grafton Terrace

**CLIENT**

Robin Tustin

**DRAWING NAME**

Proposed Side Elevation and Section C-C


**REVISIONS**




rev A: 12 08 16

STATUS	SCALE
Planning	1:100 @ A3
DRAWING NUMBER	DATE
HYA 15034 (P) 104 RevA	20/07/15

**HIGGS YOUNG ARCHITECTS**

HIGGS YOUNG ARCHITECTS LTD  
 54 BOSTON PLACE  
 LONDON NW1 6ER  
 Tel: 0044 (0)20 7724 9395  
 E-mail: info@higgsyoung.com

 

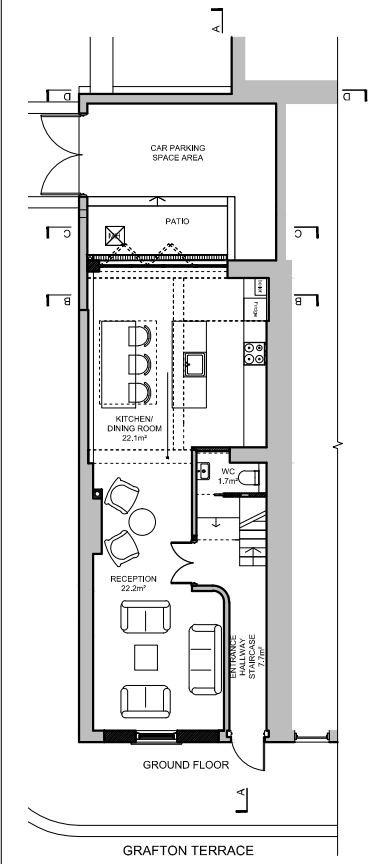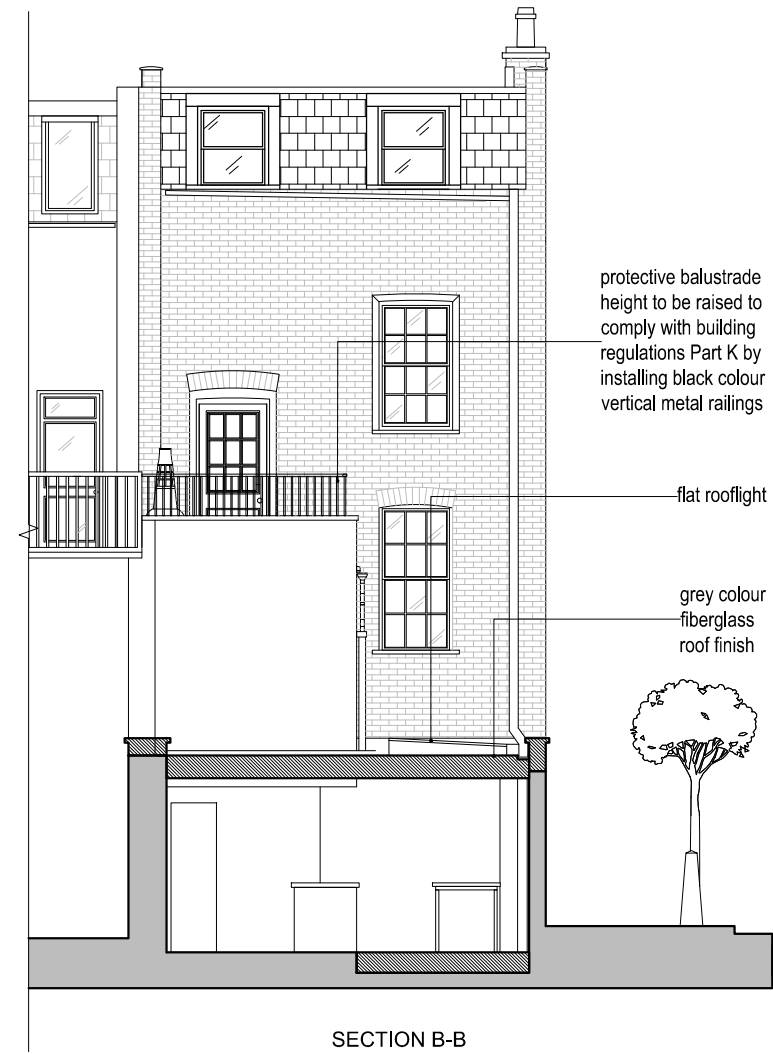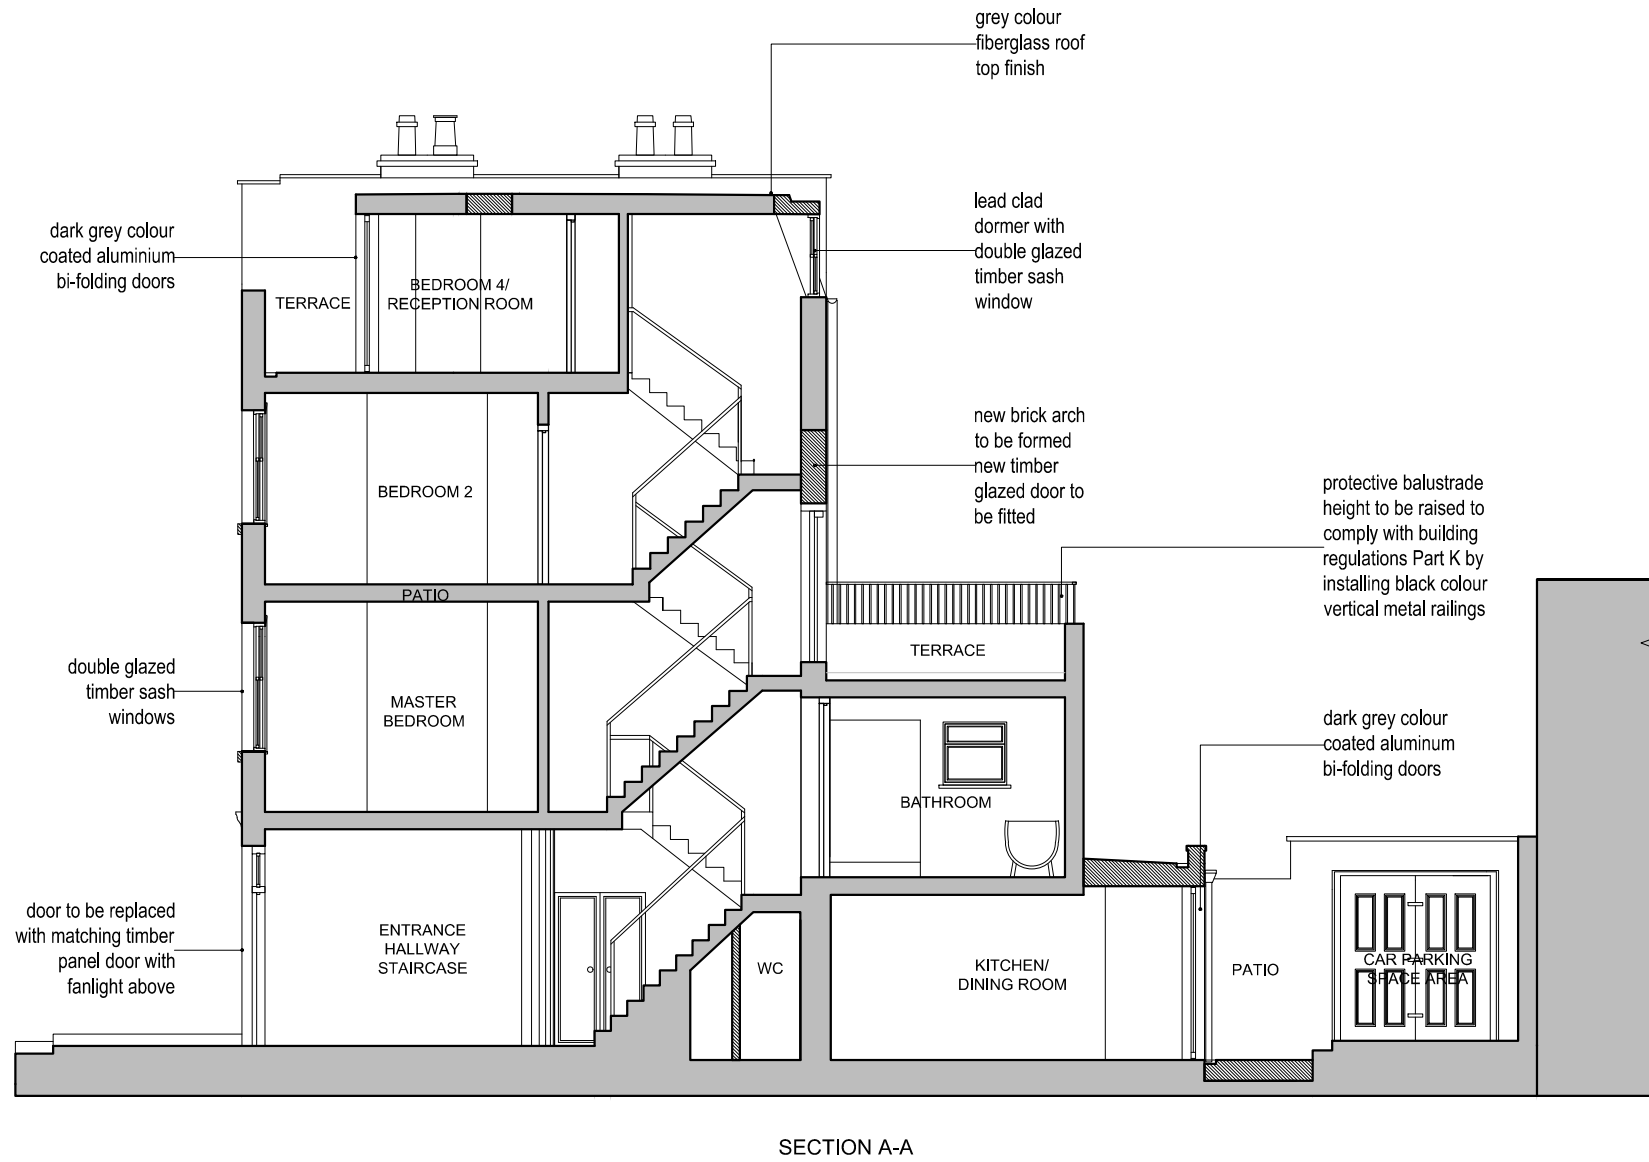

**NOTES**

DO NOT SCALE FROM DRAWING. ALL DIMENSIONS, LEVELS, COORDINATES, SETTING OUT, TO BE CHECKED ON SITE AND ANY DISCREPANCY REPORTED IMMEDIATELY TO THE ARCHITECT AND PROJECT MANAGER.

**PROJECT**

15034 28 Grafton Terrace

**CLIENT**

Robin Tustin

**DRAWING NAME**

Proposed Section A-A, B-B

**REVISIONS**

rev A: 12 08 16

**STATUS**

Planning

**SCALE**

1:100 @ A3

**DRAWING NUMBER**

HYA 15034 (P) 105 RevA

**DATE**

20/07/15

**HIGGS YOUNG**  
**ARCHITECTS**

HIGGS YOUNG ARCHITECTS LTD  
54 BOSTON PLACE  
LONDON NW1 6ER  
Tel: 0044 (0)20 7724 9395  
E-mail: info@higgsyoung.com

