


Demolition Roof Plan

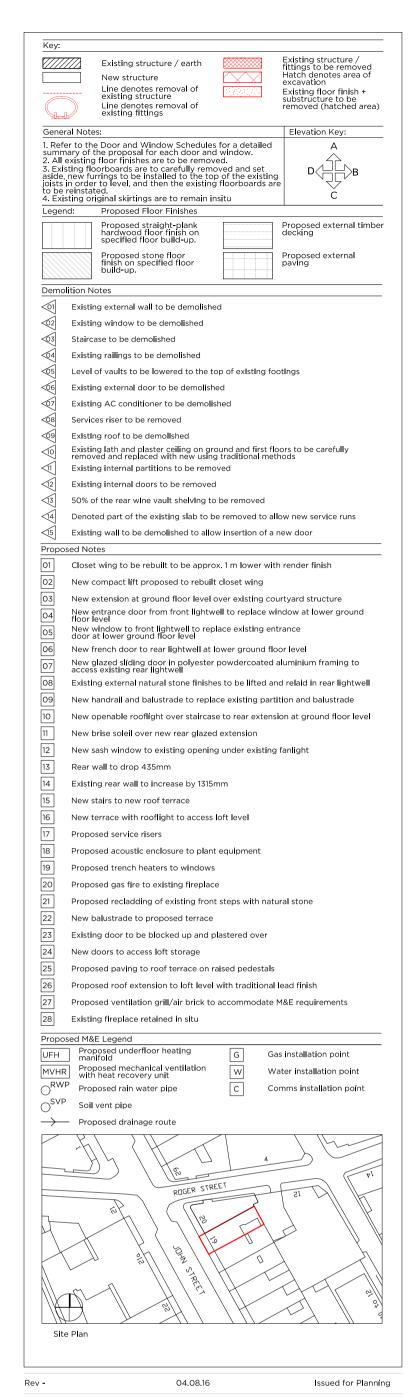

v - 04.05.16 Issued for Planning

PLANNING

## Project No. 15084 Client GFZ Properties Ltd. Date February 2016 Scale 1:100@A3/1:50@A1 Project 19 John Street Drawing Title: Demolition & Proposed Roof Plan Drawing No.





Proposed Roof Plan