


Notes

All setting out of work to be checked before work commences.
 Any errors to be reported to the Architect before any further work is carried out.
 Work only to measured dimensions, do not scale.
 All work to be in accordance with the relevant Building Regulations.

ISSUED FOR APPROVAL

Revision	Note	Date	Revision	Note	Date
A	Issued for Approval.	15/08/16			

Project	
56 RODERICK ROAD, NW3 2NL	
Date	15/08/2016
Drawn by	SS
Checked by	SS
Scale	1:100 @ A3
Title	GROUND FLOOR PLAN AND FRONT ELEVATION
	AS EXISTING
Drawing No.	1082 ASU 101
Rev.	A

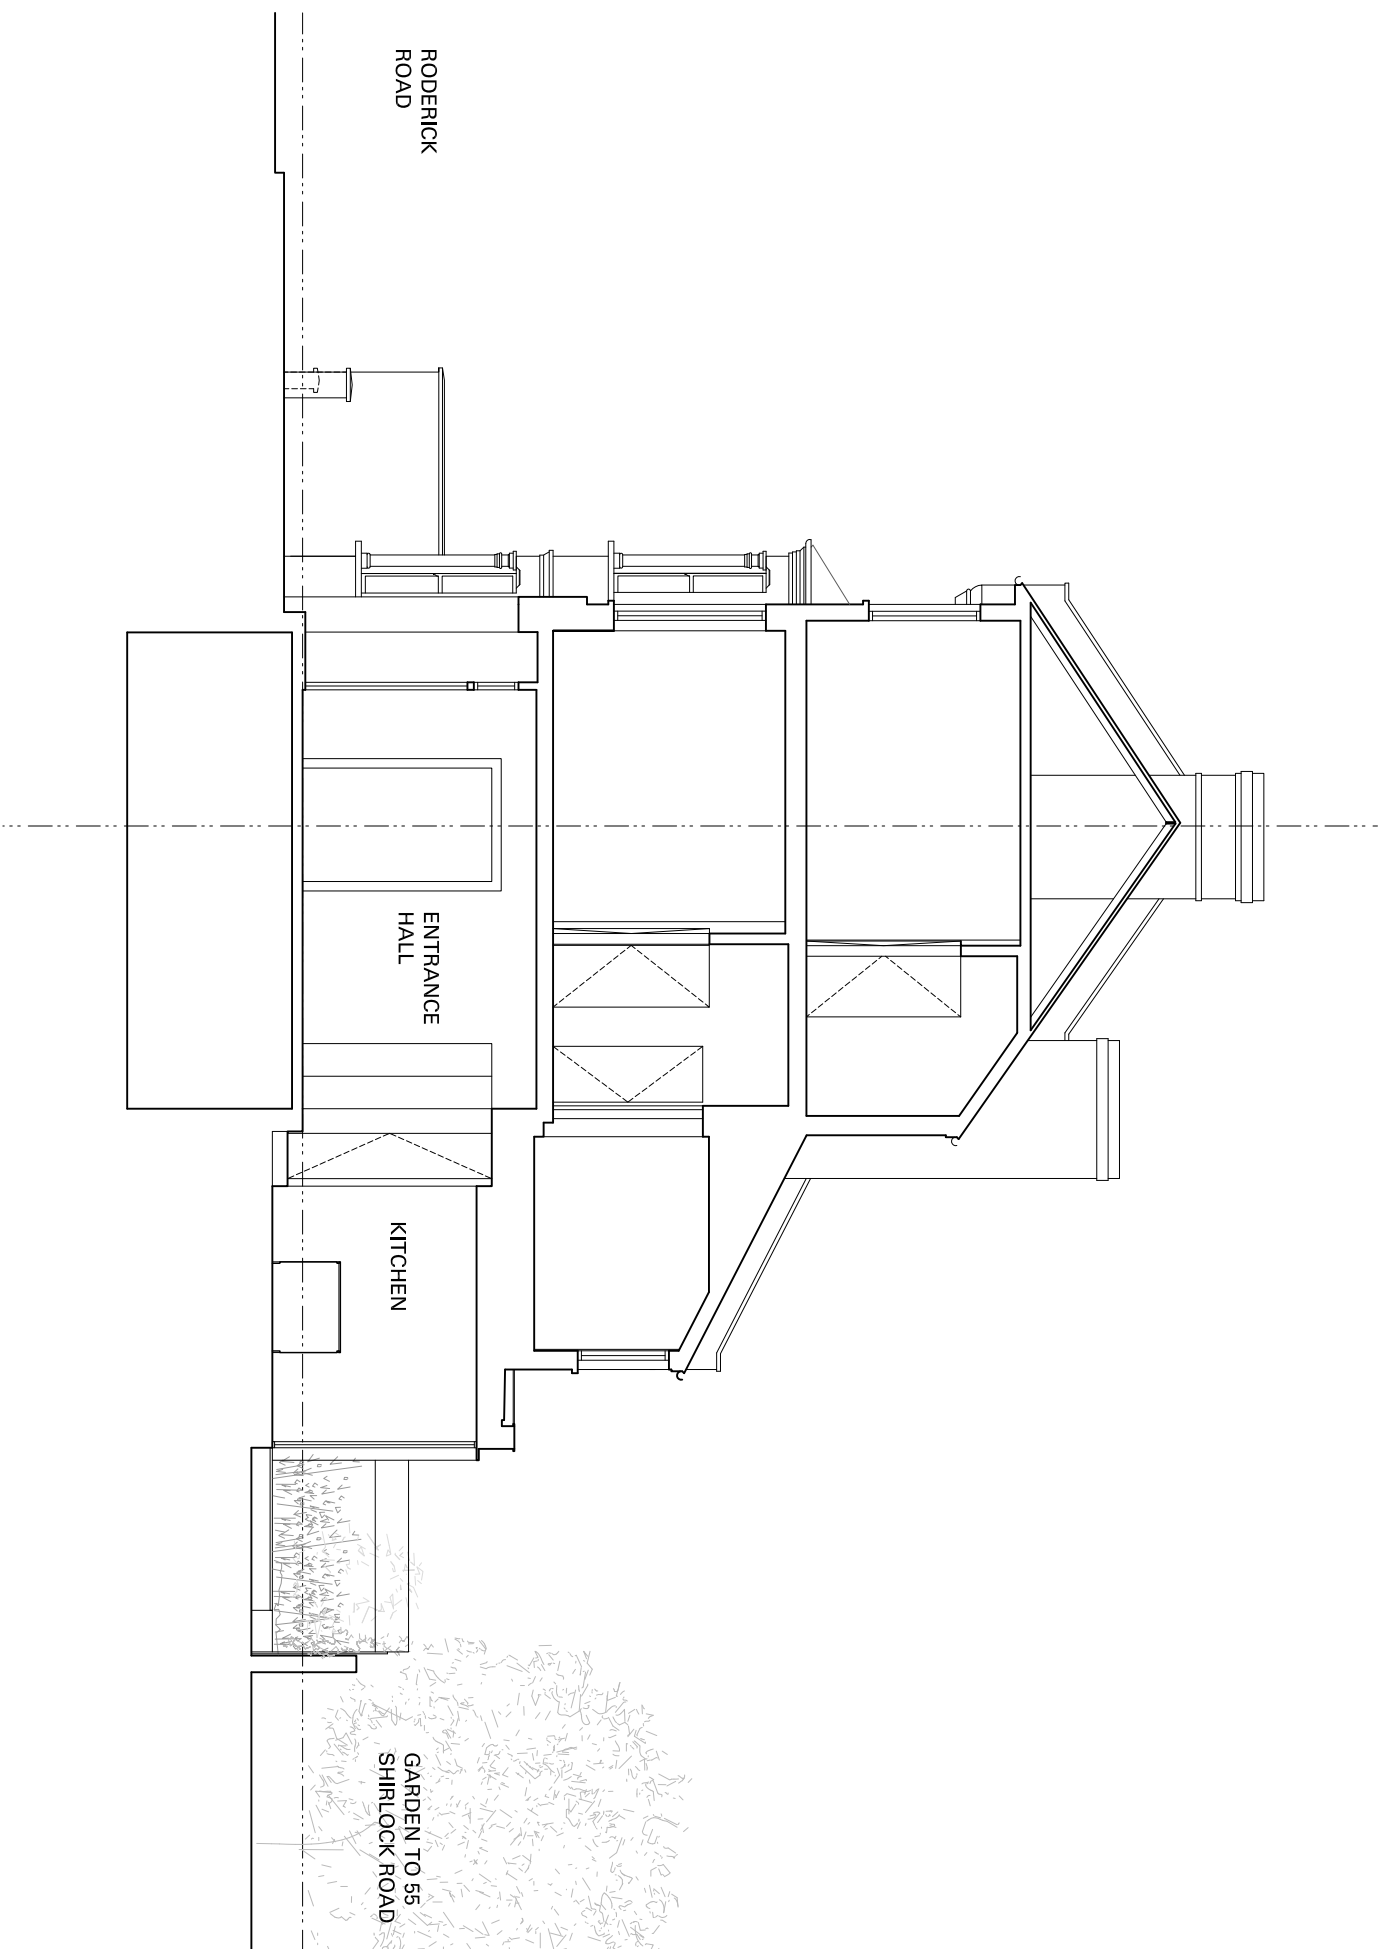

Notes
 All setting out of work to be checked before work commences.
 Any errors to be reported to the Architect before any further work is carried out.
 Work only to be in accordance with the relevant Building Regulations.

ISSUED FOR APPROVAL

Revision	Note	Date	Revision	Note	Date
A	Issued for Approval.	15/08/16			

Project		Title
56 RODERICK ROAD, NW3 2NL		SECTION A-A AS EXISTING
Date	15/08/2016	
Drawn by	SS	
Checked by	SS	
Scale	1:100 @ A3	Drawing No. 1082 ASU 102
		Rev. A