


Notes

All setting out of work to be checked before work commences.
 Any errors to be reported to the Architect before any further work is carried out.
 Work only to measured dimensions, do not scale.
 All work to be in accordance with the relevant Building Regulations.

ISSUED FOR APPROVAL

Revision	Note	Date	Revision	Note	Date
A	Issued for Approval.	15/08/16			

Project		Title
Date	15/08/2016	GROUND FLOOR PLAN AND FRONT ELEVATION
Drawn by	SS	AS PROPOSED
Checked by	SS	
Scale	1:100 @ A3	Drawing No. 1082 APL 101
		Rev. A

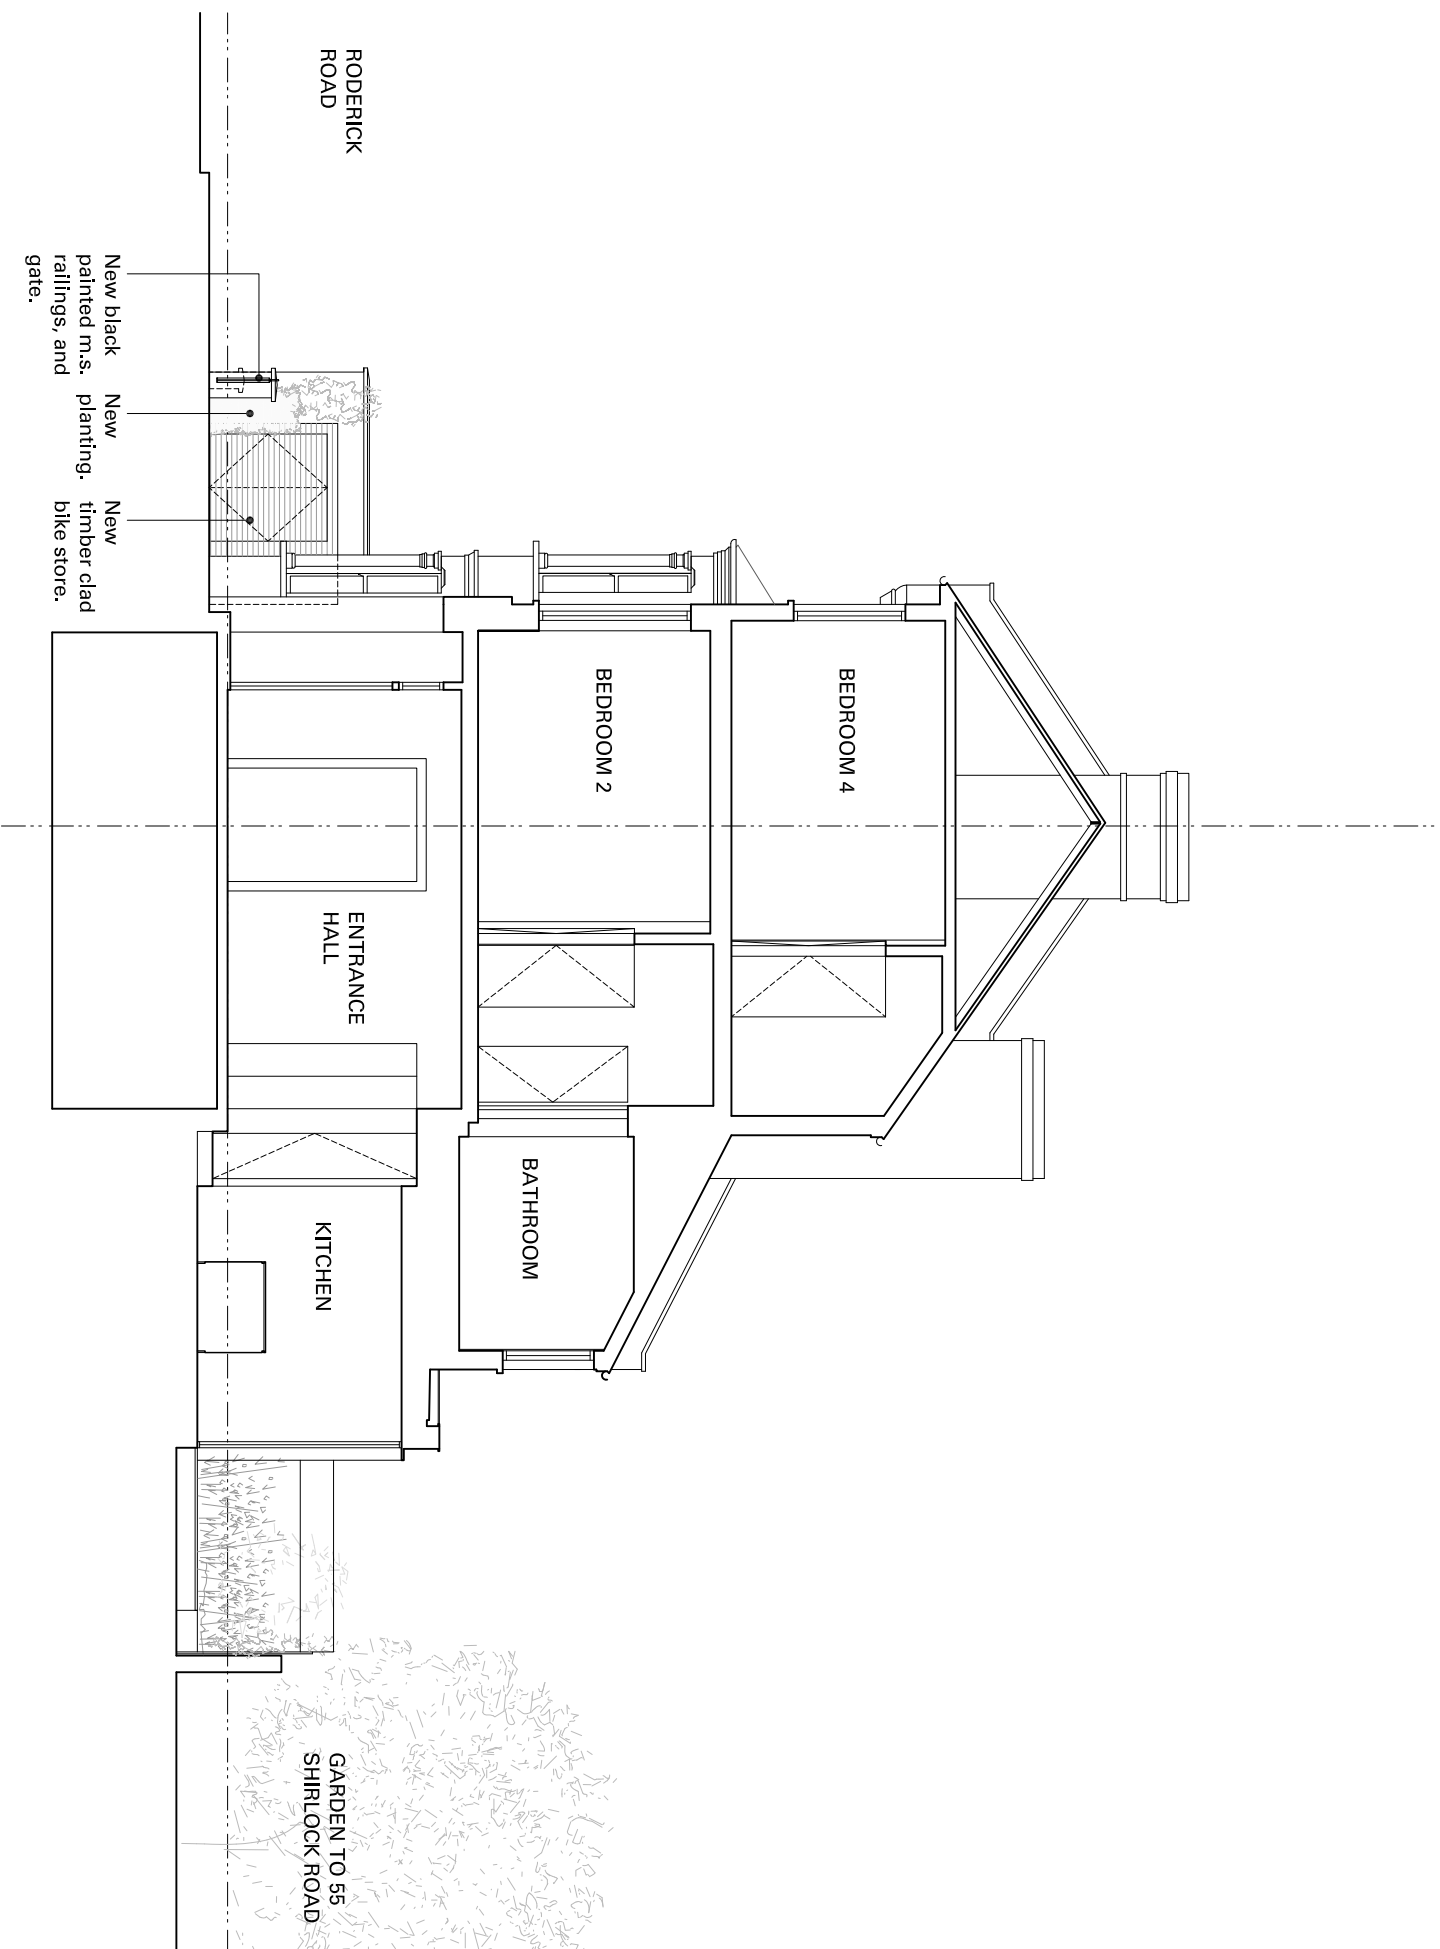

Notes
 All setting out of work to be checked before work commences.
 Any errors to be reported to the Architect before any further work is carried out.
 Work only to be in accordance with the relevant Building Regulations.

ISSUED FOR APPROVAL

Revision	Note	Date	Revision	Note	Date
A	Issued for Approval.	15/08/16			

Project	
56 RODERICK ROAD, NW3 2NL	
Date	15/08/2016
Drawn by	SS
Checked by	SS
Scale	1:100 @ A3
Title	
SECTION A-A AS PROPOSED	
Drawing No. 1082 APL 102	
Rev. A	