




PROPOSED SIDE ELEVATION (KITCHEN SIDE)

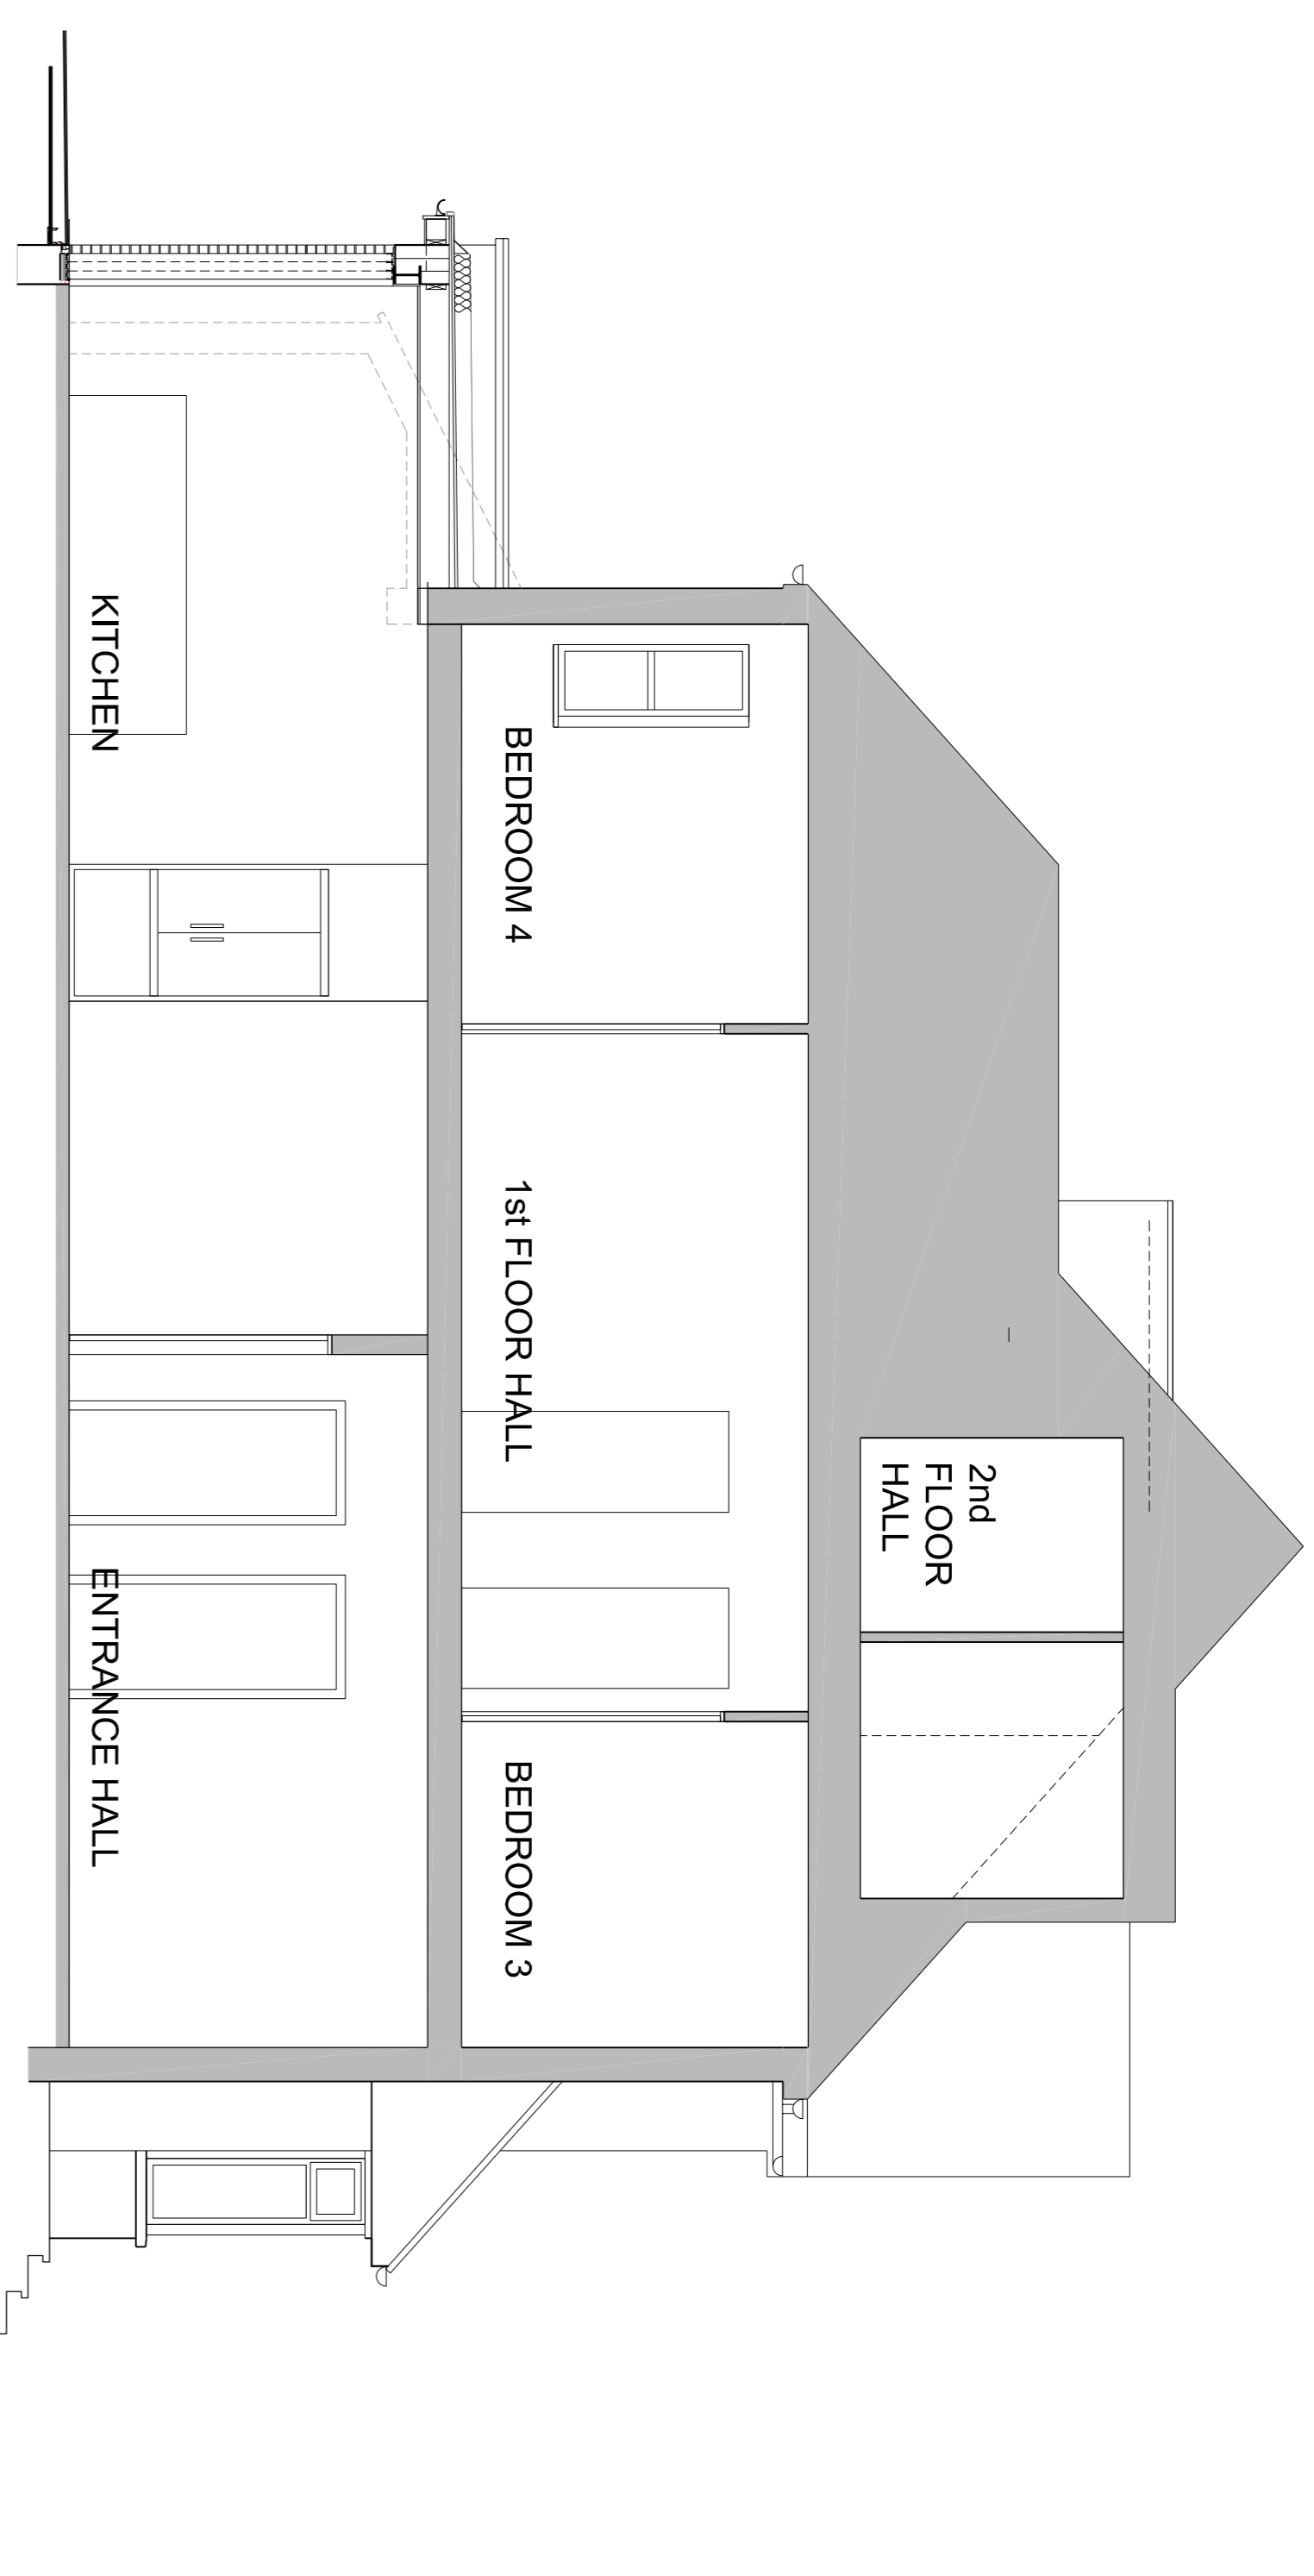


PROPOSED SECTION 1

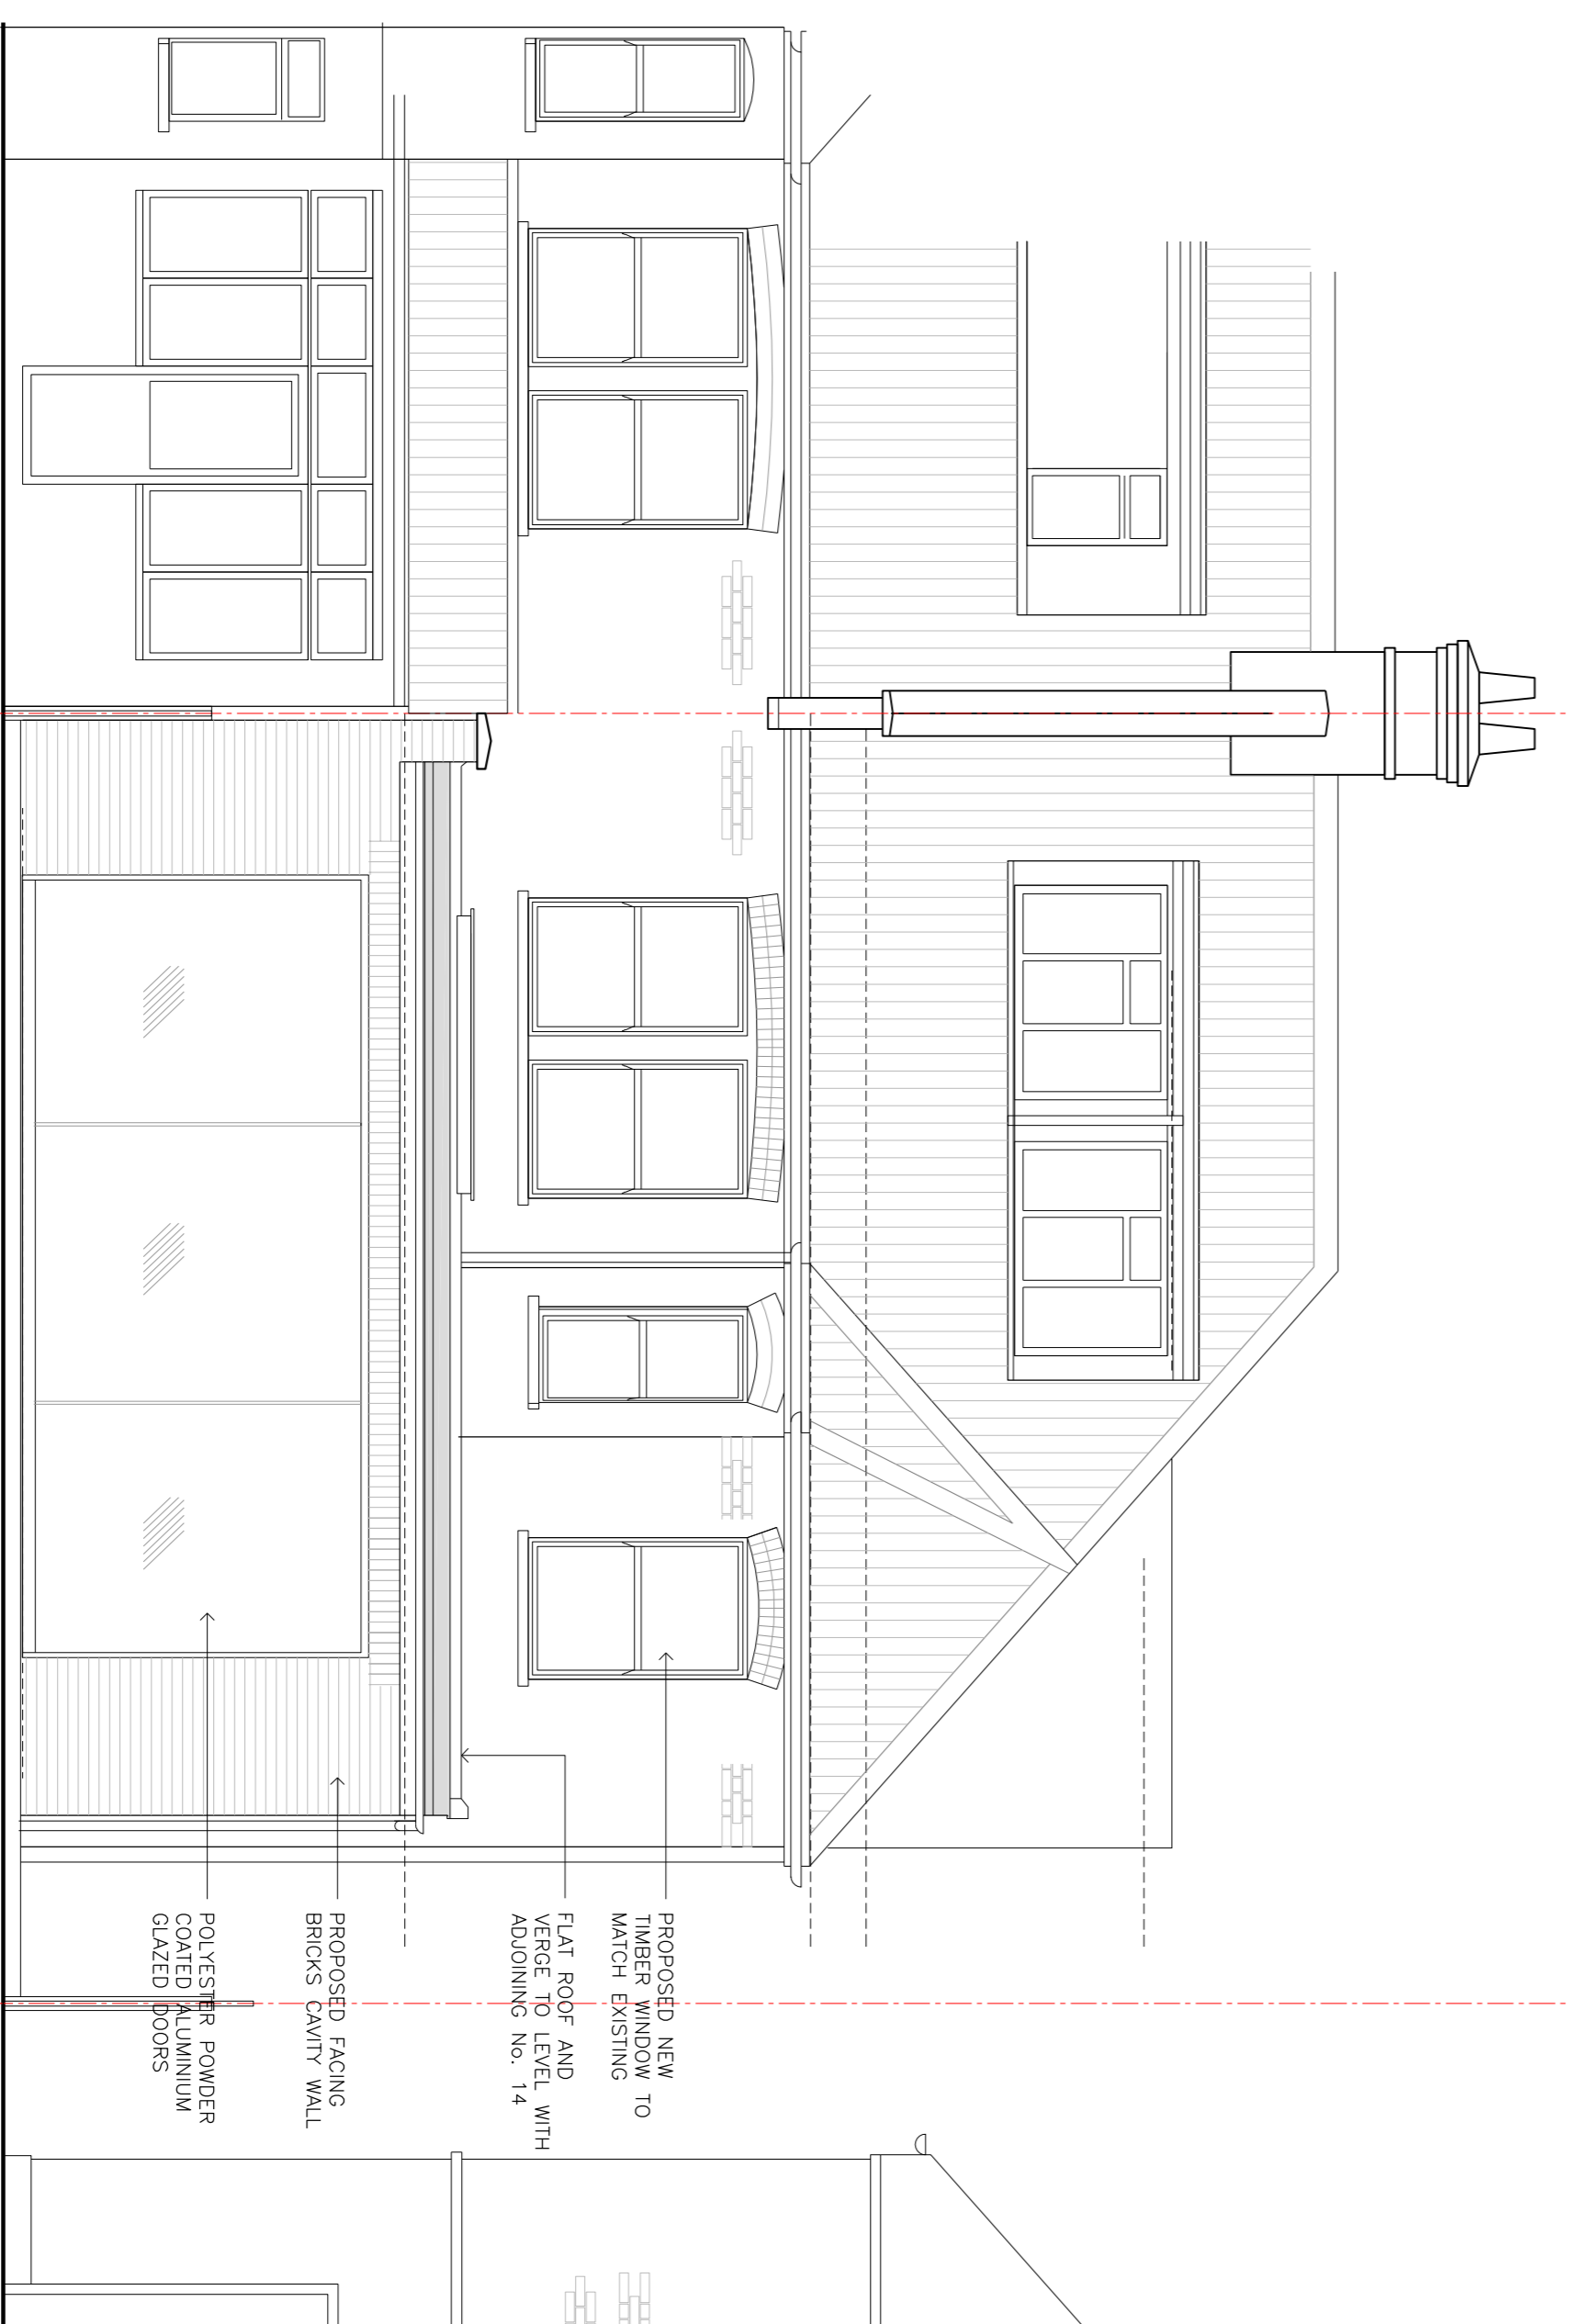

PROPOSED REAR ELEVATION

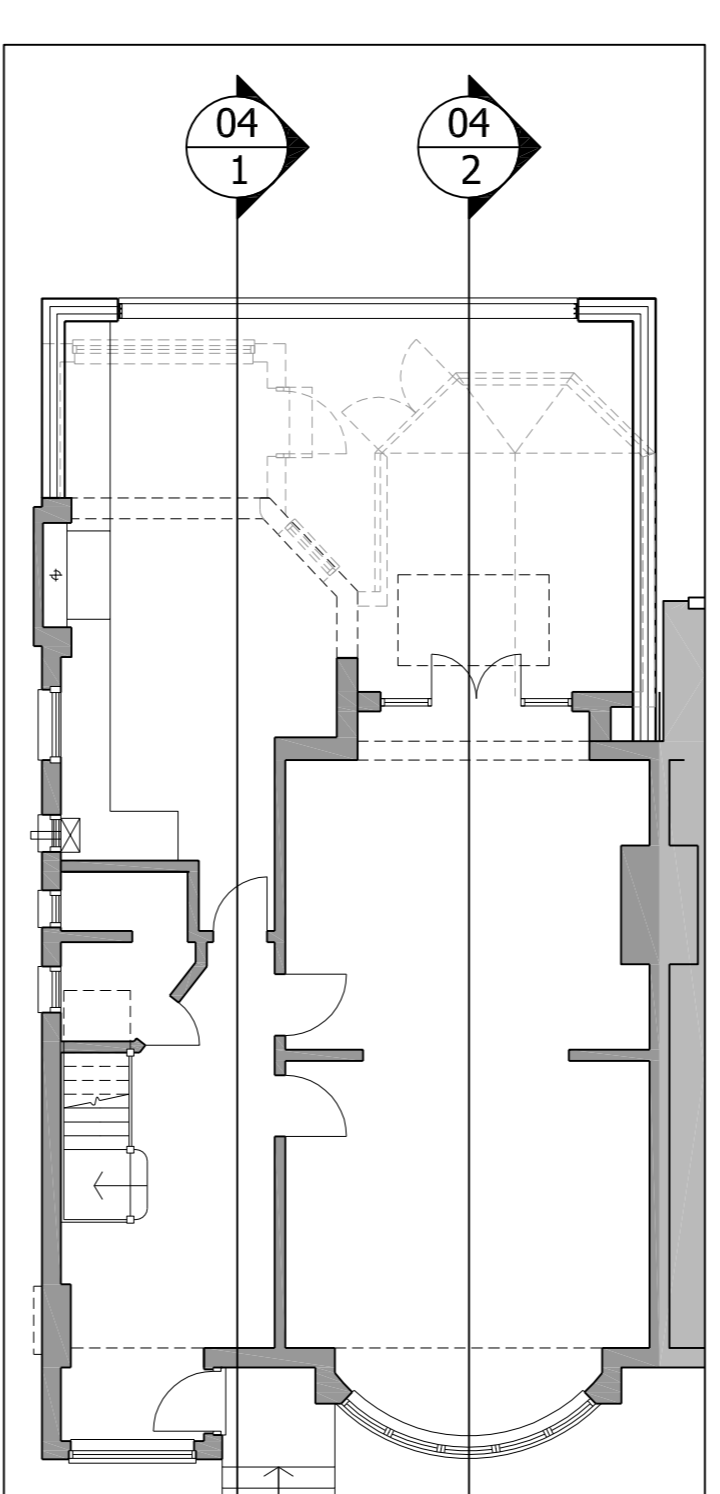

KEY TO SECTIONS

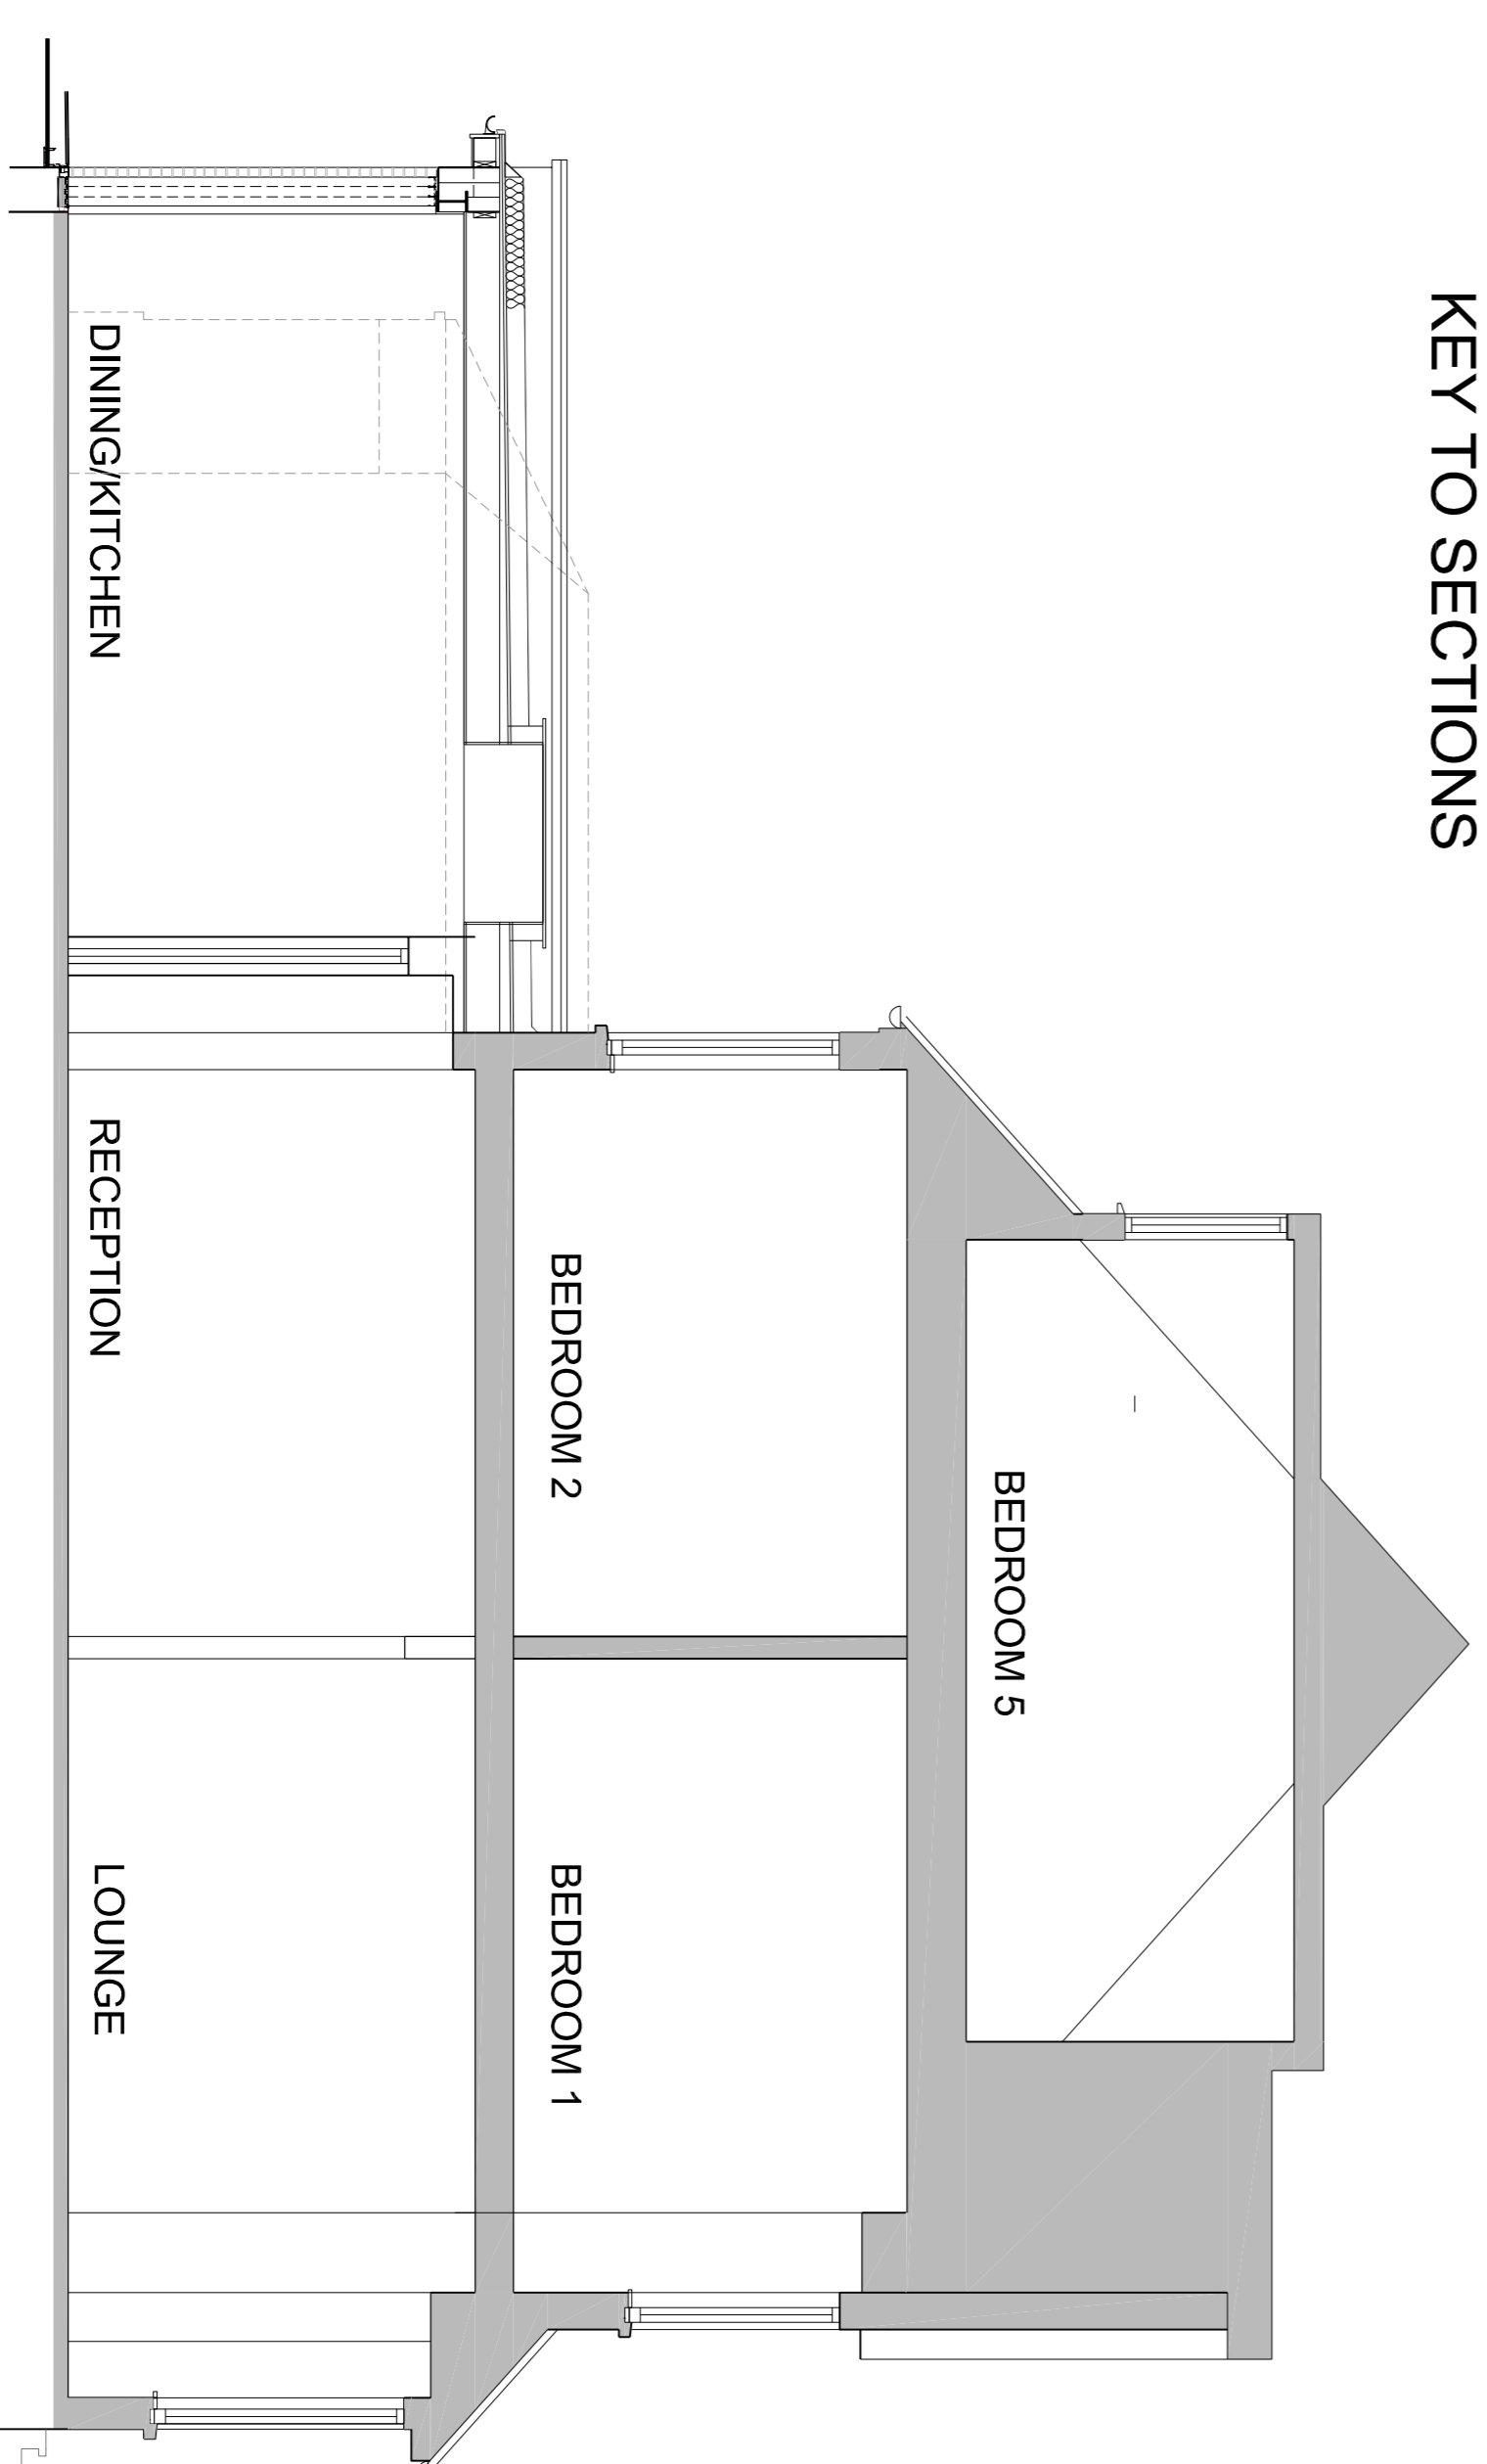

PROPOSED SECTION 2

Director <i>Daniel R. Dardill</i> AHB Architect 129 Spring Road, Torquay, Devon, TQ2 0SL Phone: 01392 840000 Email: info@danieldardill.com		Date: Feb. 2016 Drawn: <i>dm/09</i> Scale: 1:500(A1):1:1000(A3)	Project: T2 BROOKFIELD PARK, DARTMOUTH Pk., NW5 TER DRAWING TITLE: PROPOSED ELEVATIONS AND SECTIONS	Drawing No: 15112 / 04 Rev: C
---	--	---	--	--