



DISCLAIMER
In accordance with our duties under the Misrepresentation Act 1967 and the Information Act 1991, these details have been prepared in good faith but are not intended to constitute part of an offer of contract or create any contractual relationship. No representation or information of any kind provided by CPC London or its Agents, whether written or oral, contained in these Particulars or otherwise, shall be taken as a statement of representation, warranty or fact. Neither CPC London nor its Agents have any authority to make any representation or warranty and accordingly any information is given orally without responsibility on the part of CPC London, its Agents or the seller. Any plans, photos, and computer-generated images shown are indicative and cannot be guaranteed to represent the complete finished condition of a scheme. Any Areas, measurements or distances given are approximate only. Any products and materials shown are indicated as indicative only and may be subject to variations or changes. It is not possible to scale from these drawings. Any reference to fixtures to be used of any part of the property is not a statement that any necessary planning, building regulations or other consent has been obtained. These matters must be verified by any buyer/borrower. Any buyer/borrower must satisfy himself by inspection or other means as to the correctness of any information given.
© All rights reserved to CPC London.

NOTES:

- PROPERTY 1
- PROPERTY 2
- PROPERTY 3

AREA WITH AMENDMENTS FROM PREVIOUSLY APPROVED APPLICATION

EXISTING WALL

PROPOSED WALL




| REV | BY | DATE | DESCRIPTION |
|-----|----|------|-------------|
| | | | |
| | | | |
| | | | |
| | | | |
| | | | |
| | | | |
| | | | |
| | | | |
| | | | |
| | | | |

PROJECT CODE:
Project Quad
PROJECT TITLE:
**6-10 Cambridge Terrace and 1-2 Chester Gate
Regents Park
London NW1**

DRAWING TITLE:
**ROOF PLAN
PROPOSED**

| | |
|--------------------------------|--------------------------|
| DRAWN BY: CN | CHECKED BY: NC |
| ISSUED FOR: PLANNING | |
| SCALE: 1:200 @ A3 | DATE: MAR 16 |
| DRAWING NO: 2.008 | REVISION: B |

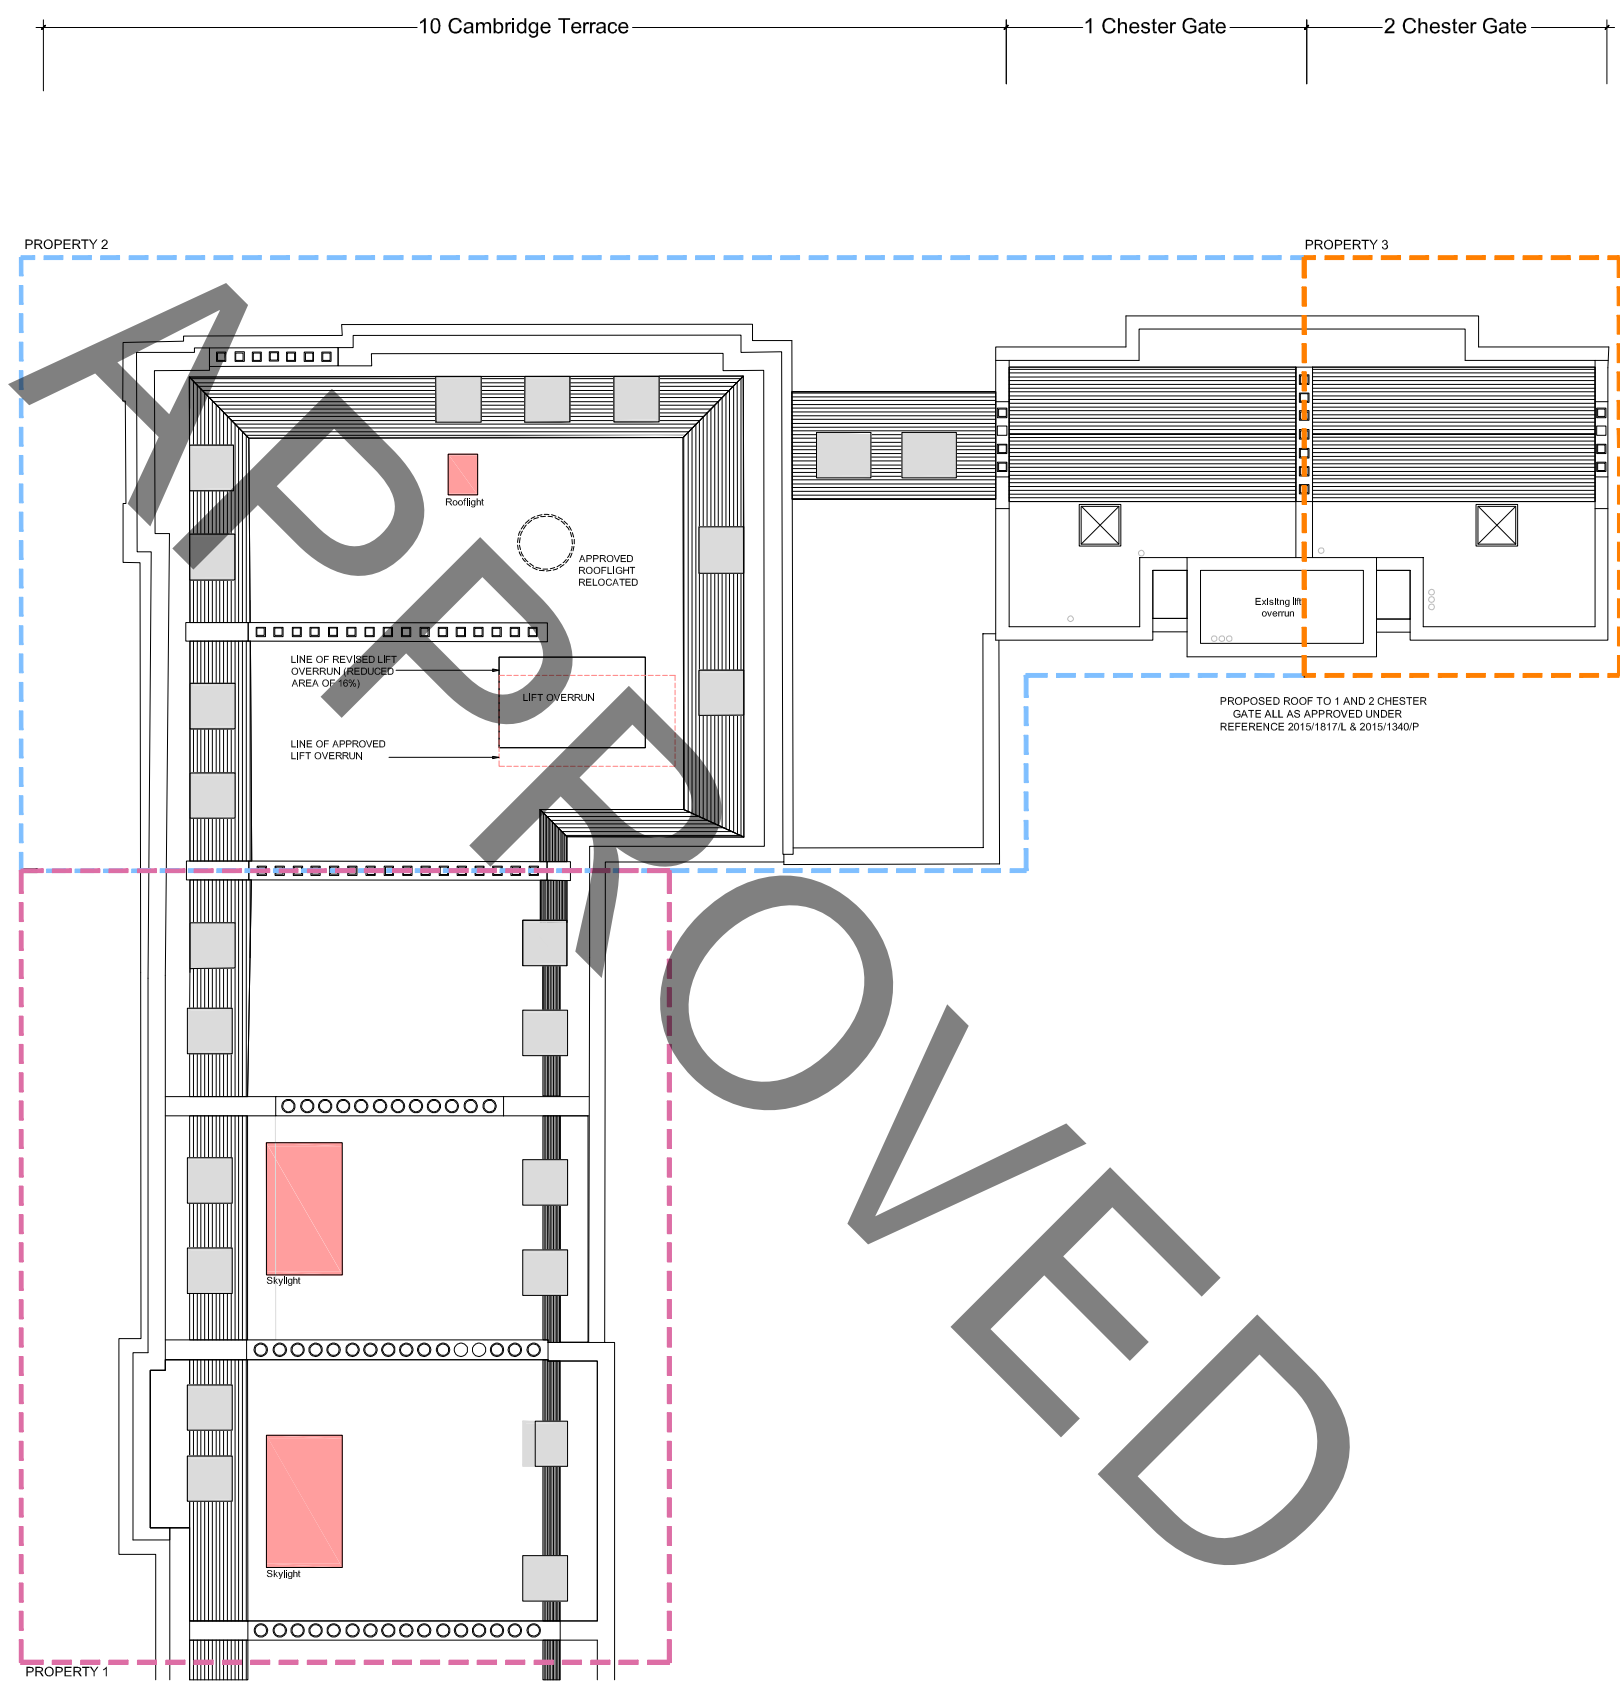

10 Cambridge Terrace

9 Cambridge Terrace

8 Cambridge Terrace

7 Cambridge Terrace

6 Cambridge Terrace