




PROPOSED section A- A through third floor and roof

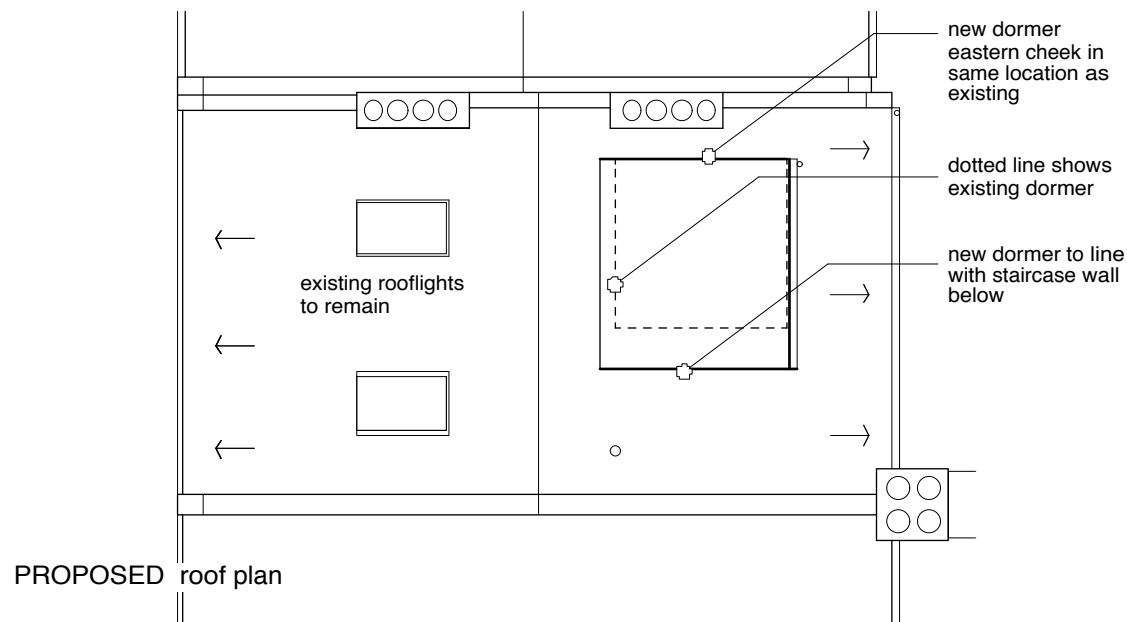


PROPOSED roof plan

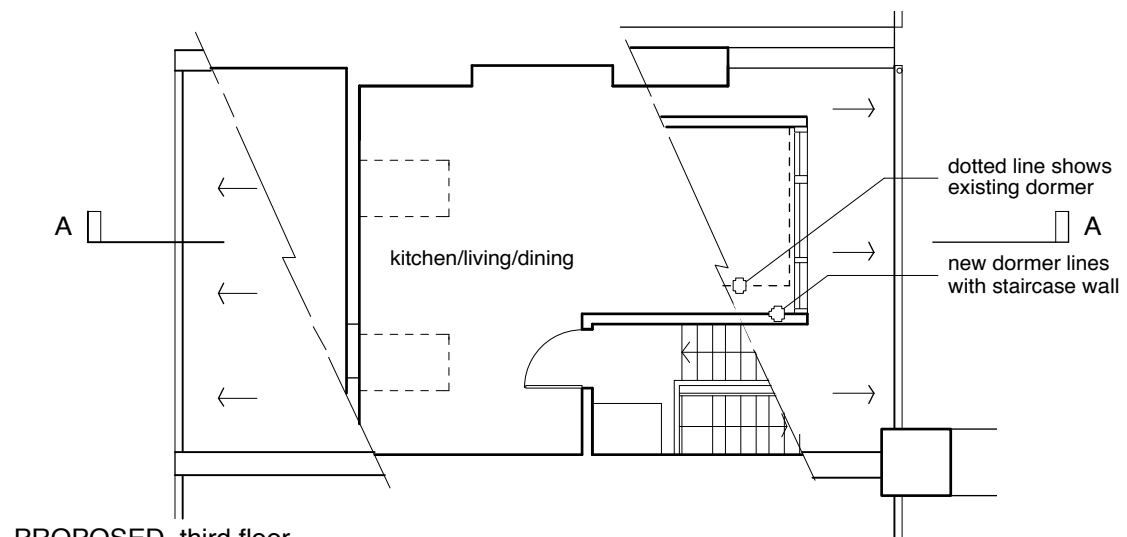

PROPOSED third floor

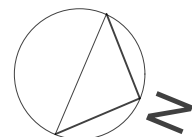

PROPOSED elevation to garden

 

Ryan Marshall Architects

86 Buckingham Road London N1 4JE

t 0207 254 9124
m 07973 72 00 88
e g.ryan@ryanmarshall.co

project 28 Mansfield Road

for E.A. Raybould

title PROPOSED elevation, plan and section

date 10 August 2016

drawing no. 1601.002

scale 1:100 @ A3 paper size