



EXISTING section A-A through third floor and roof



EXISTING garden elevation

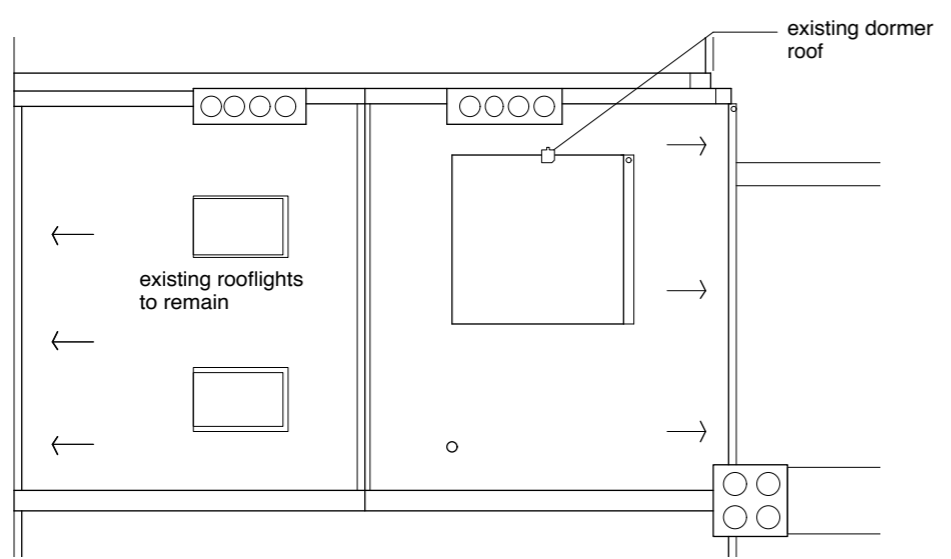


EXISTING roof plan

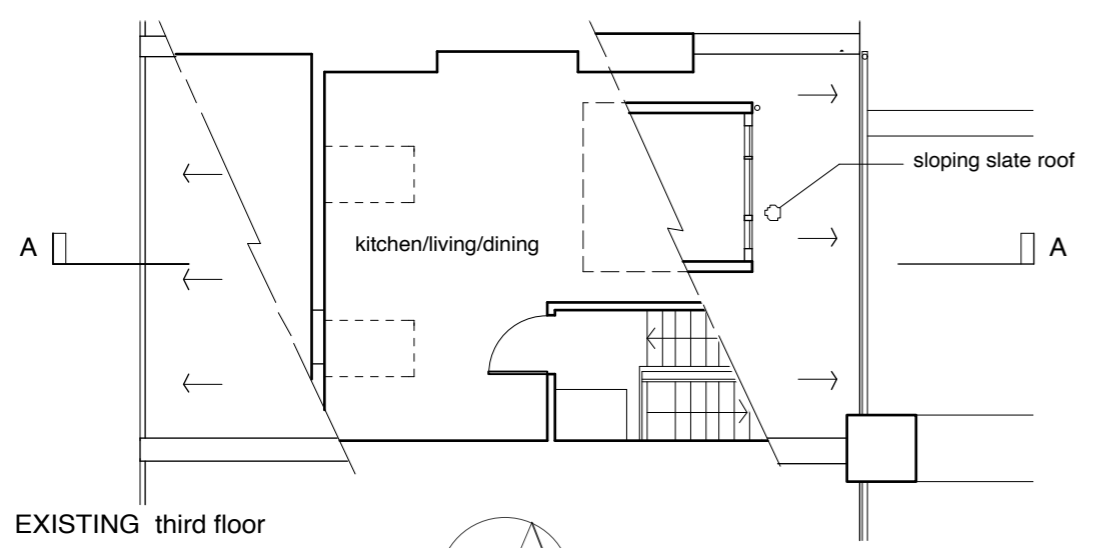

EXISTING third floor



EXISTING view from rear garden

 

Ryan Marshall Architects	
86 Buckingham Road London N1 4JE	
t 0207 254 9124 m 07973 72 00 88 e g.ryan@ryanmarshall.co	
project	28 Mansfield Road
for	E.A. Raybould
title	
date	10 August 2016
drawing no.	1601.001
scale 1:100 @ A3 paper size	