

THIS DRAWING IS COPYRIGHT OF dRMM ARCHITECTS. THE ORIGINAL HARD COPY OF THIS DRAWING HAS BEEN EXECUTED TO SCALE AND IS BASED ON AVAILABLE SUBJECT INFORMATION. REPRODUCTION AND DISTRIBUTION OF THIS DRAWING OR ANY PART OF IT WITHOUT THE WRITTEN PERMISSION OF dRMM ARCHITECTS IS STRICTLY PROHIBITED. THE ORIGINAL HARD COPY OF THIS DRAWING SHALL BE KEPT AT THE OFFICE OF dRMM ARCHITECTS. ANY REVISIONS TO THIS DRAWING SHALL BE INDICATED BY A REVISION TABLE AND SHALL BE MADE IN ACCORDANCE WITH THE REVISIONS. THE DESIGN OF ALL STRUCTURAL & SERVICE ELEMENTS MUST ALWAYS BE CHECKED AGAINST THE RELEVANT ENGINEERS' DRAWINGS AND CONDITIONS OF CONTRACT. CAM REGISTER FLAGGED HAS ISSUES RELATING TO CONSTRUCTION (DESIGN AND MANAGEMENT) TO BE ADDRESSED DURING DESIGN DEVELOPMENT TO BE BOUND IN CONNECTION WITH DESIGN RISK REGISTER AND RESidual RISK REGISTER. ALL INTERNAL LAYOUTS ARE INDICATIVE ONLY. - THESE SHOWN INDICATIVELY AND NOT SHOWN IN FRONT OF BUILDING FOR CLARITY.

NOTES

- HATCHED GROSS SHOWN INDICATIVELY - REFER TO LANDSCAPE ARCHITECT DRAWINGS.
- THE BACKGROUND AND CONTEXT INCLUDING THE FINANCE CRICK INSTITUTE IS SHOWN FOR ILLUSTRATIVE INFORMATION.
- THESE SHOWN INDICATIVELY AND NOT SHOWN IN FRONT OF BUILDING FOR CLARITY.

REVISION NOTES

REV	DESCRIPTION	BY	CHK	QA	DATE
P07	POST PLANNING REVISION	WH	JSD		11.08.16
P06	REVISED PLANNING ISSUE	JLA	WH		21.03.16
P05	REVISED PLANNING ISSUE	JLA	WH		25.02.16
O4	STAGE 3 ISSUE	WH	PM		18.12.15
P03	PLANNING ISSUE	WH	PM		30.11.15
P02	FINAL PLANNING DRAFT SUBMISSION	WH	PM		03.11.15

REV	DESCRIPTION	BY	CHK	QA	DATE
P07	LEVEL 15 & 16 BALCONIES REVISED				
P06	REVISED PLANNING ISSUE				
P05	REVISED PLANNING ISSUE				
O4	STAGE 3 ISSUE				
P03	PLANNING ISSUE				
P02	FINAL PLANNING DRAFT SUBMISSION				

372-ELE-450 P07

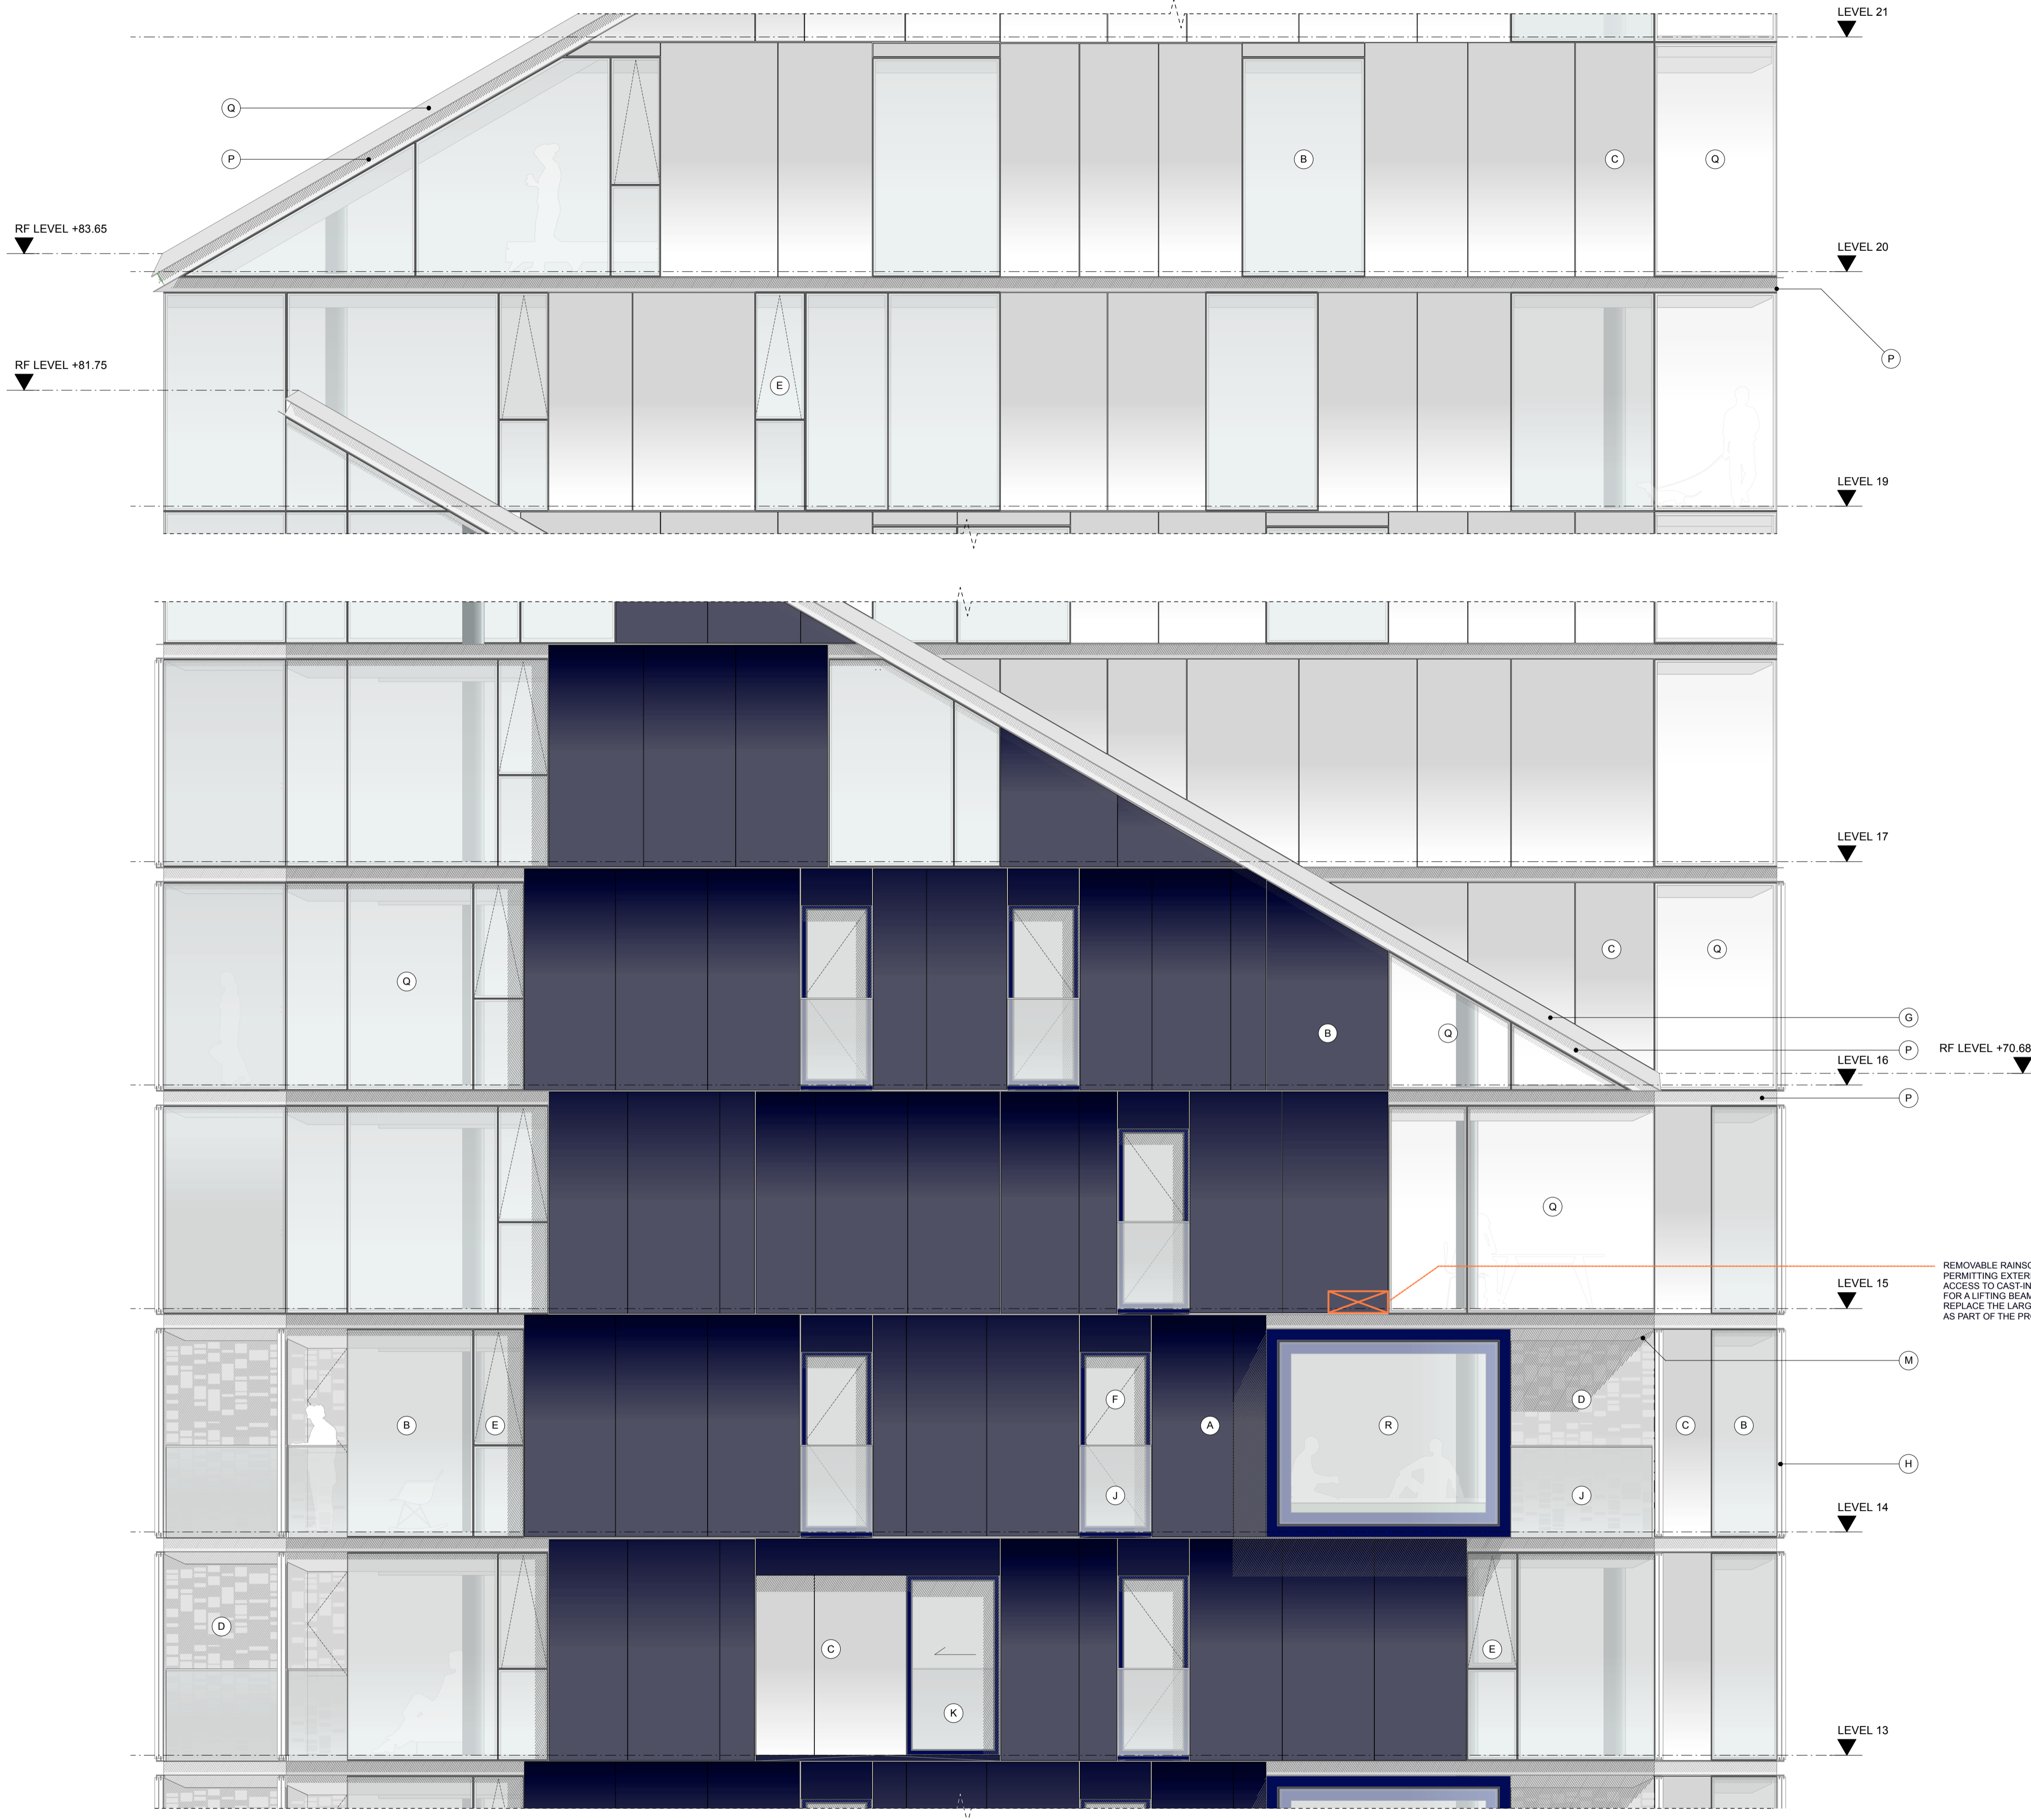


1 NORTH BAY ELEVATION
SCALE 1:50

dRMM Ltd
de Rijke Harsh Morgan Architects

Magdalen House, 136-148 Tooley St
London SE3 2TU UK
T +44 (0)20 7603 0777
E mail@drmm.co.uk

SITE PLAN - KEY

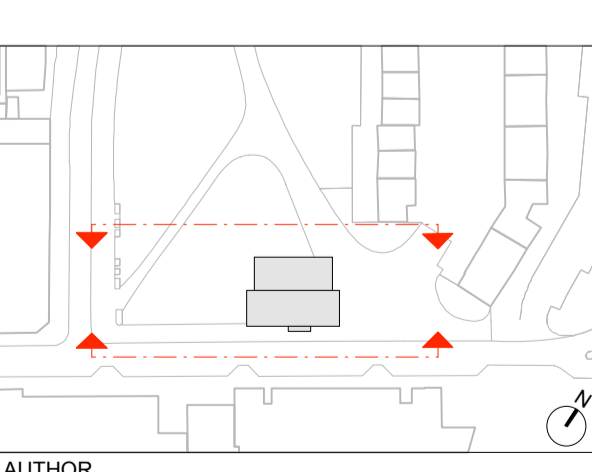

AUTHOR		
dRMM ARCHITECTS		
TITLE		
NORTH BAY ELEVATION		
PROJECT	SCALE	SIZE
BRILL PLACE	1:50	A1
DRAWING NO	1:100	A3
		REVISION
372-ELE-450		P07